


	CUSTOMER: Young St, Sydney		
	TCP No: TCP- Full Road Closure		

Legend


North Arrow

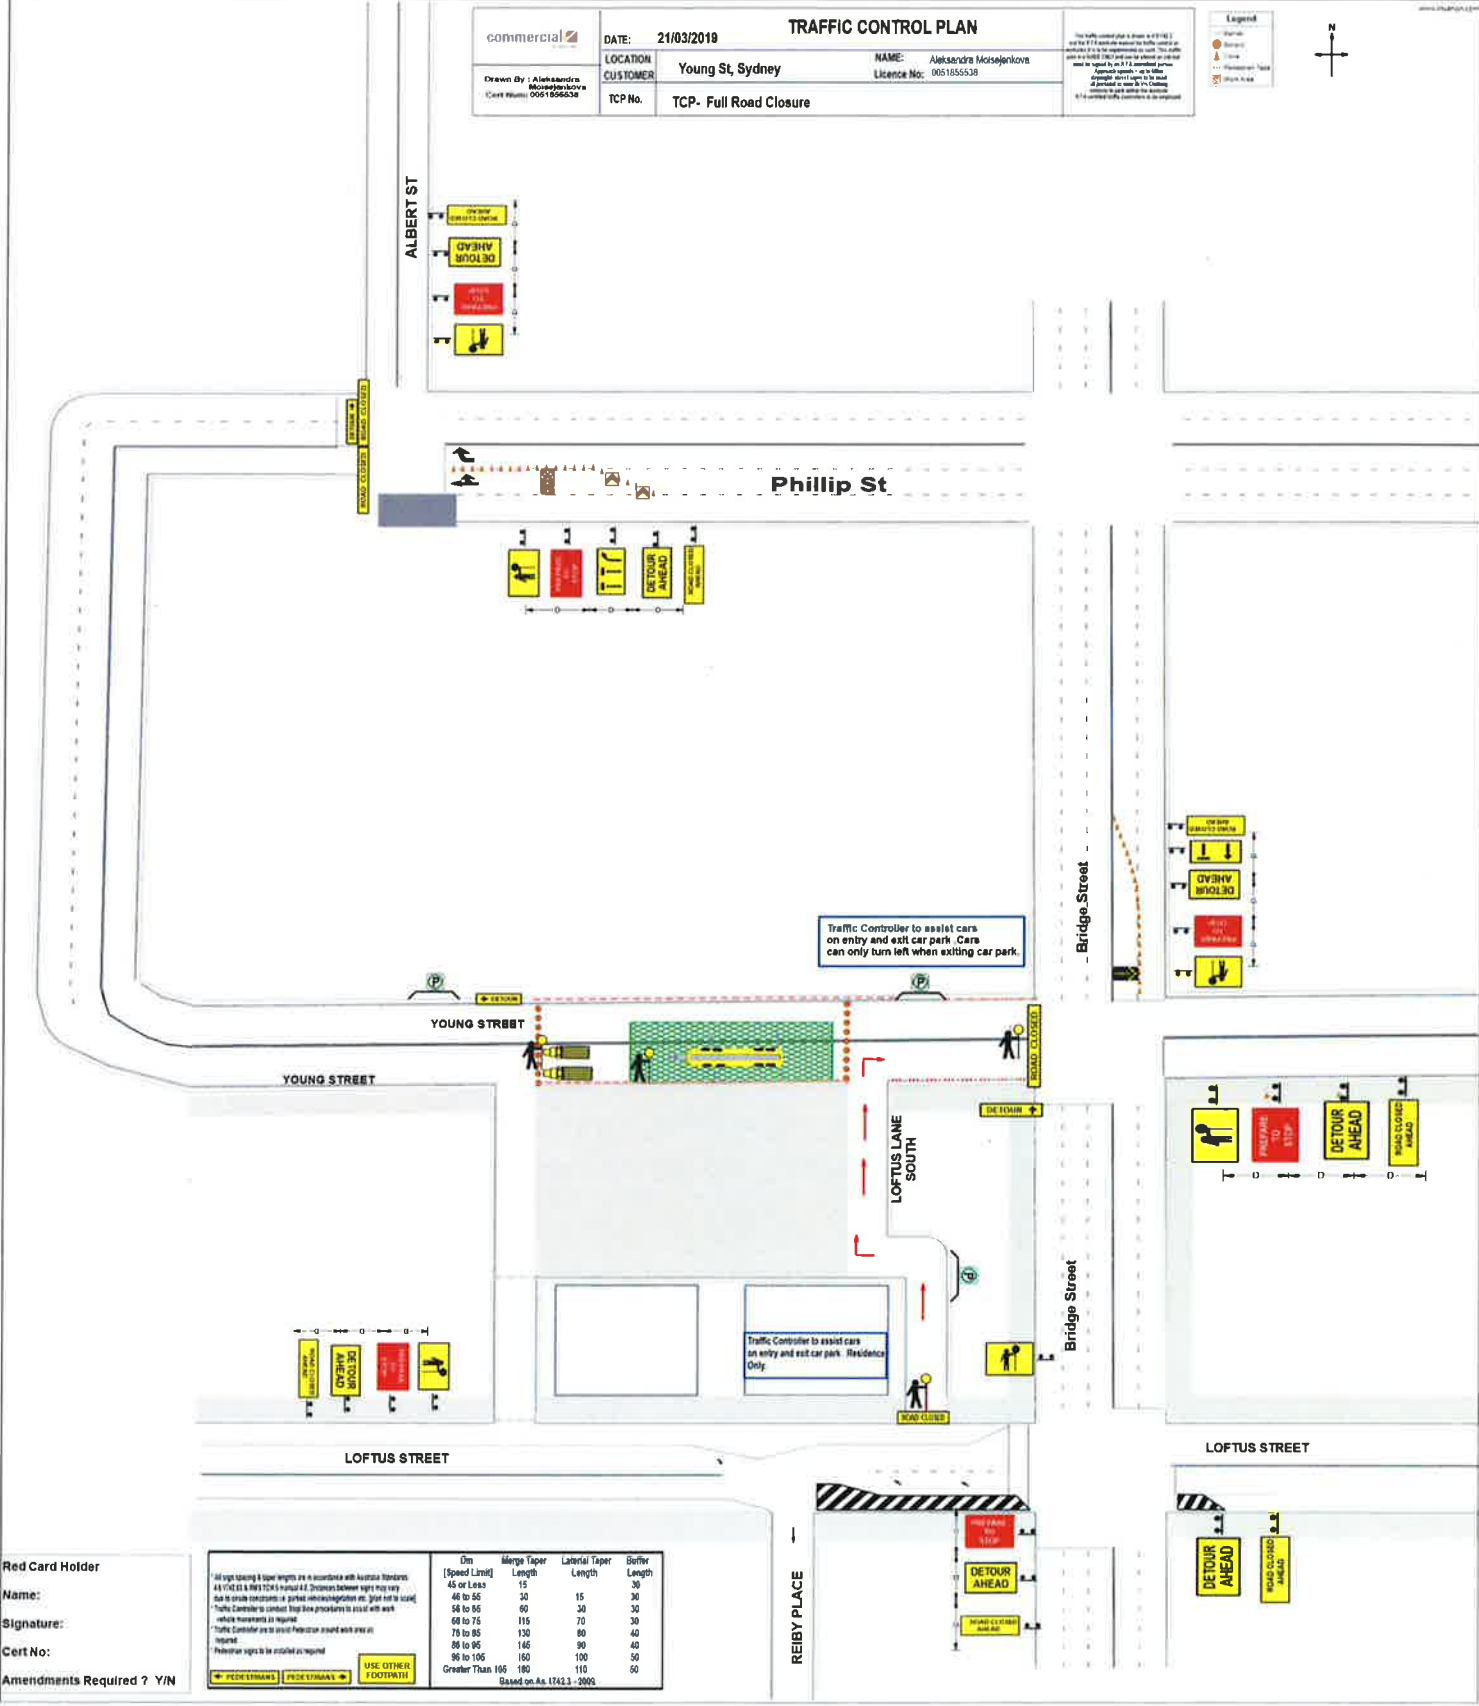

Red Card Holder
 Name:
 Signature:
 Cert No:
 Amendments Required ? Y/N

Dim [Speed Limit]	Merge Taper Length	Lateral Taper Length	Buffer Length
45 or Less	15	30	30
46 to 55	30	15	30
56 to 65	60	30	30
66 to 75	115	70	30
76 to 85	130	80	40
86 to 95	145	90	40
96 to 105	160	100	50
Greater Than 105	180	110	50

Based on Aa. 1742.1 - 2000



TRAFFIC CONTROL PLAN

DATE: 21/03/2019

LOCATION: Young St, Sydney
CUSTOMER: Young St, Sydney

NAME: Aleksandra Moisejenkova
Licence No: 0051855538


Drawn By: Aleksandra Moisejenkova
Cert Num: 0051855538

TCP No: TCP- Full Road Closure/Detour Plan

