

Attachment A

**Draft Plan of Subdivision referencing Lot
308 DP 1232046**

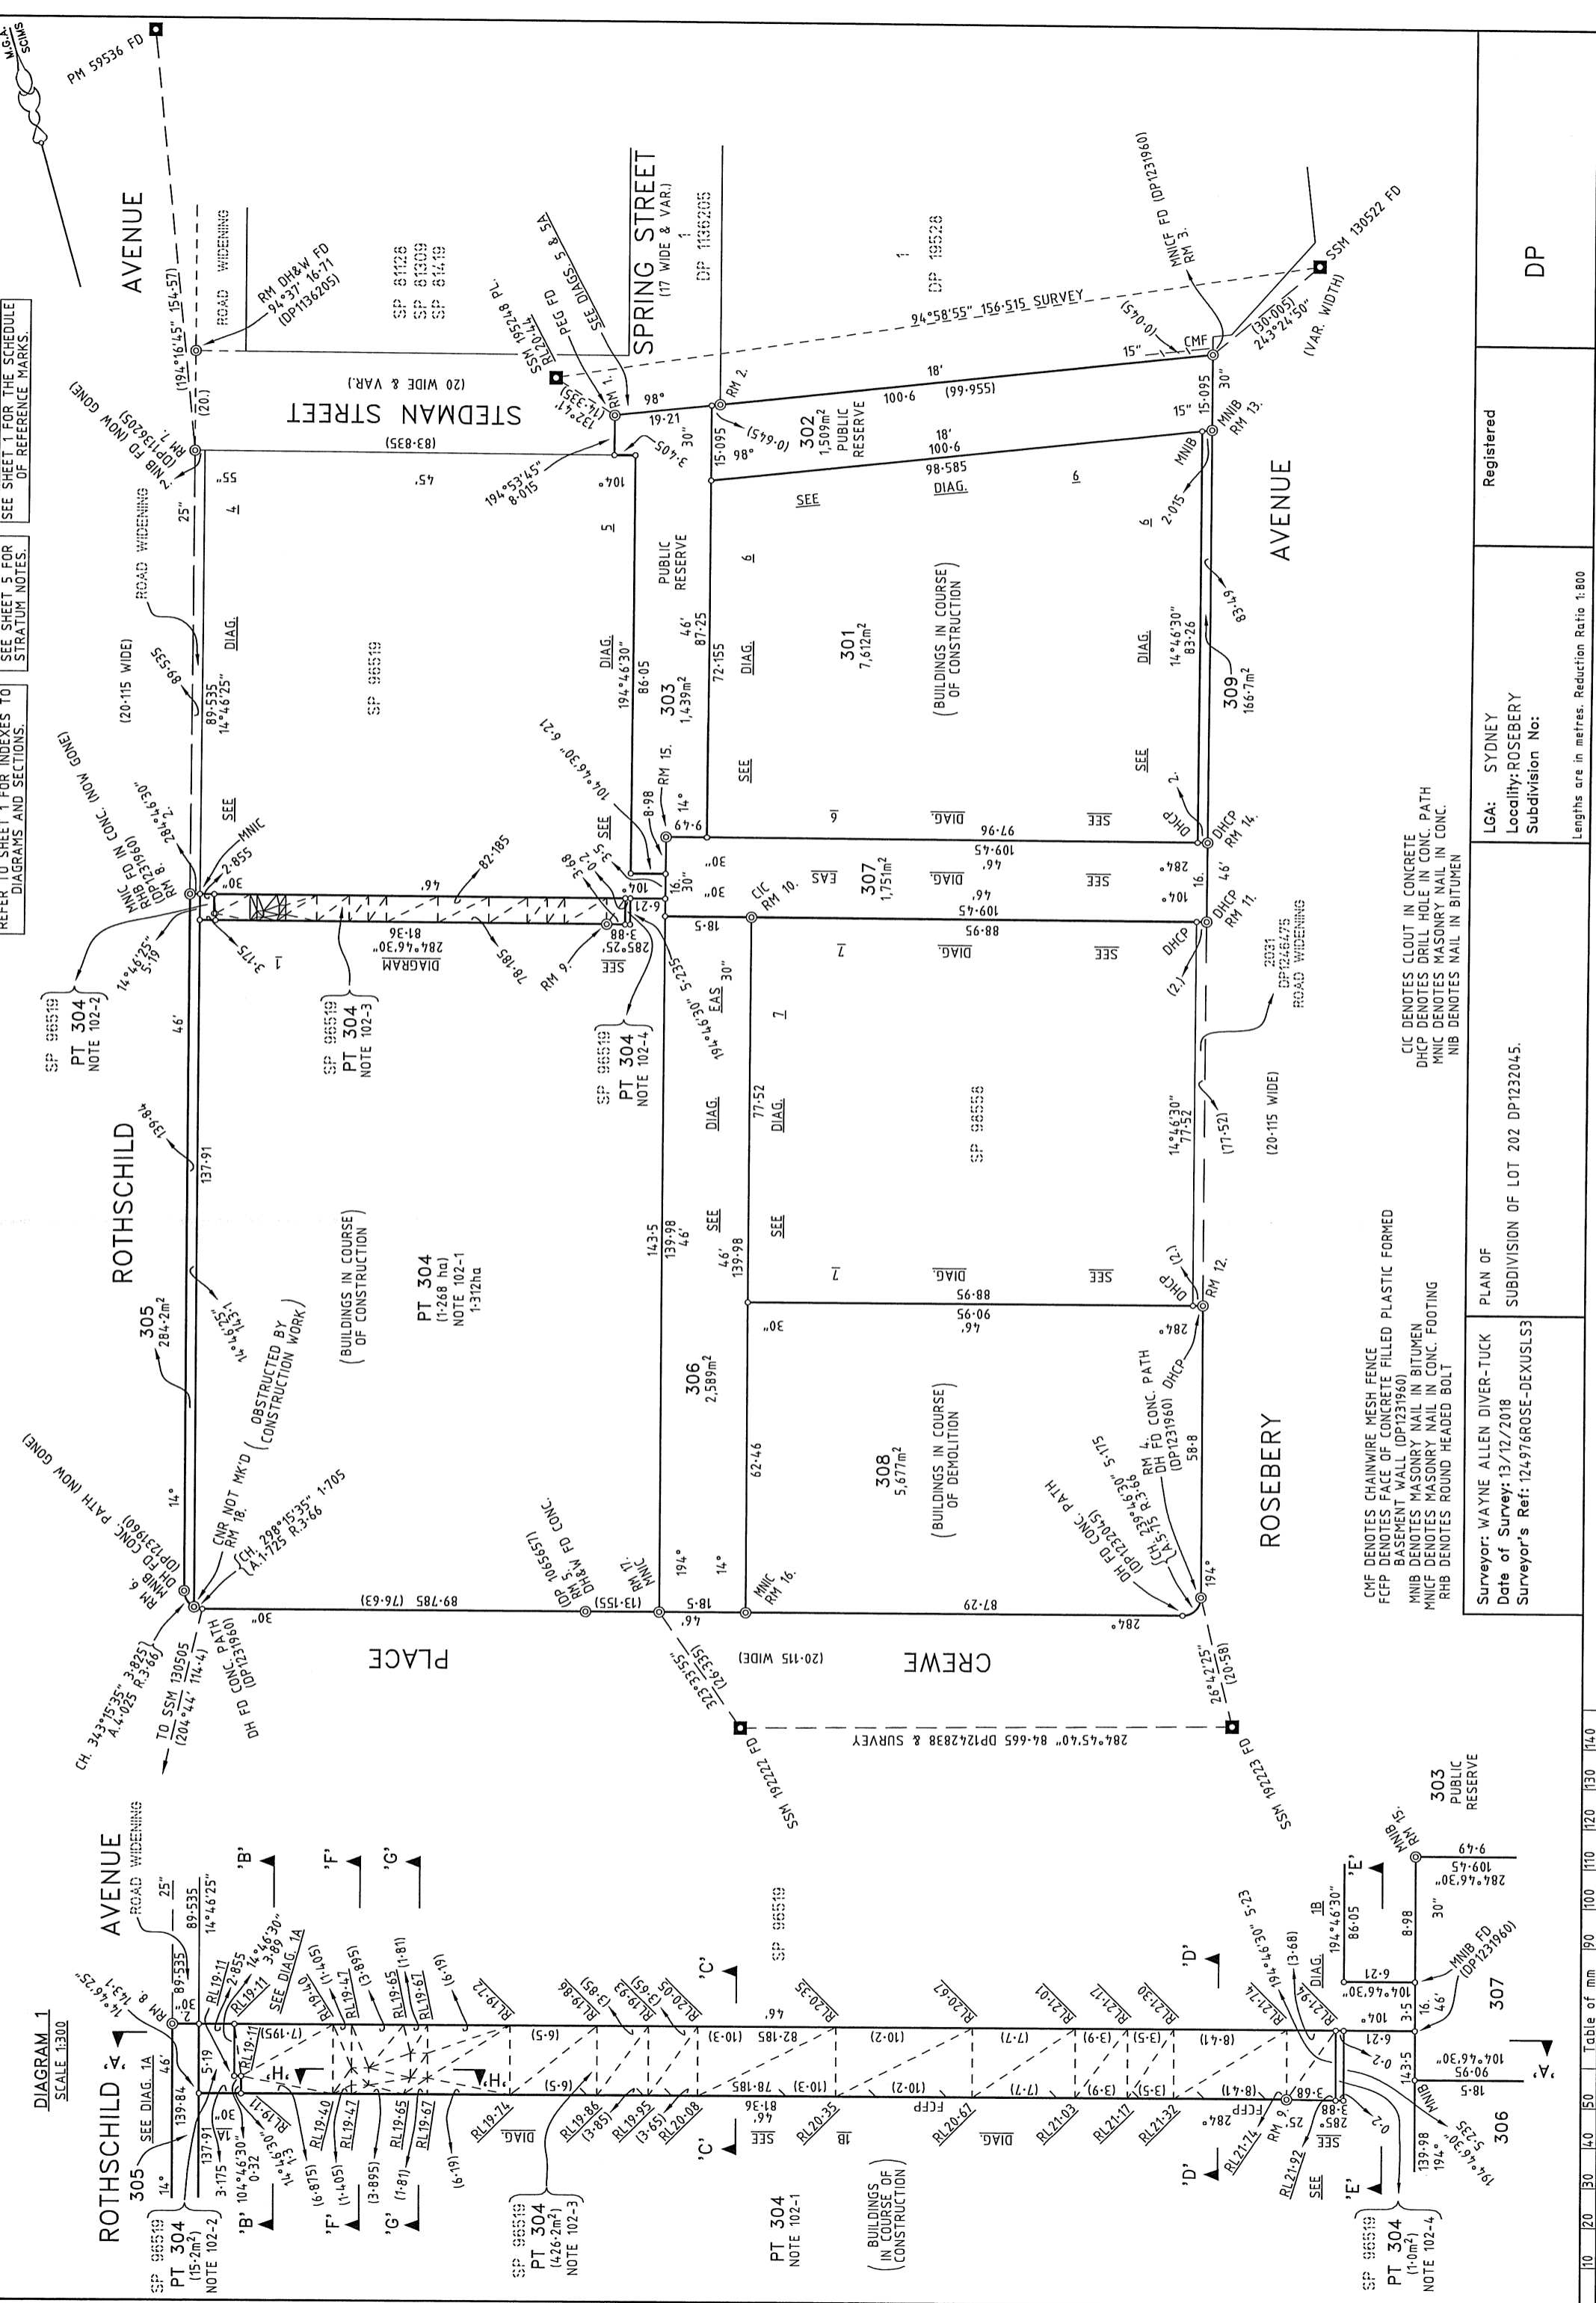


DIAGRAM 1
SCALE 1:300

REFER TO SHEET 1 FOR INDEXES TO DIAGRAMS AND SECTIONS.
SEE SHEET 5 FOR STRATUM NOTES.
SEE SHEET 1 FOR THE SCHEDULE OF REFERENCE MARKS.

CMF DENOTES CHAINWIRE MESH FENCE
FCFP DENOTES FACE OF CONCRETE FILLED PLASTIC FORMED
BASEMENT WALL (DP1231960)
MNB DENOTES MASONRY NAIL IN BITUMEN
MNICF DENOTES MASONRY NAIL IN CONC. FOOTING
RHB DENOTES ROUND HEADED BOLT

CIC DENOTES CLOUT IN CONCRETE
DHCP DENOTES DRILL HOLE IN CONC. PATH
MNICF DENOTES MASONRY NAIL IN CONC.
NIB DENOTES NAIL IN BITUMEN

Surveyor: WAYNE ALLEN DIVER-TUCK
Date of Survey: 13/12/2018
Surveyor's Ref: 124976ROSE-DEXUSLS3

Registered
LCA: SYDNEY
Locality: ROSEBERY
Subdivision No:

DP