



Proposal

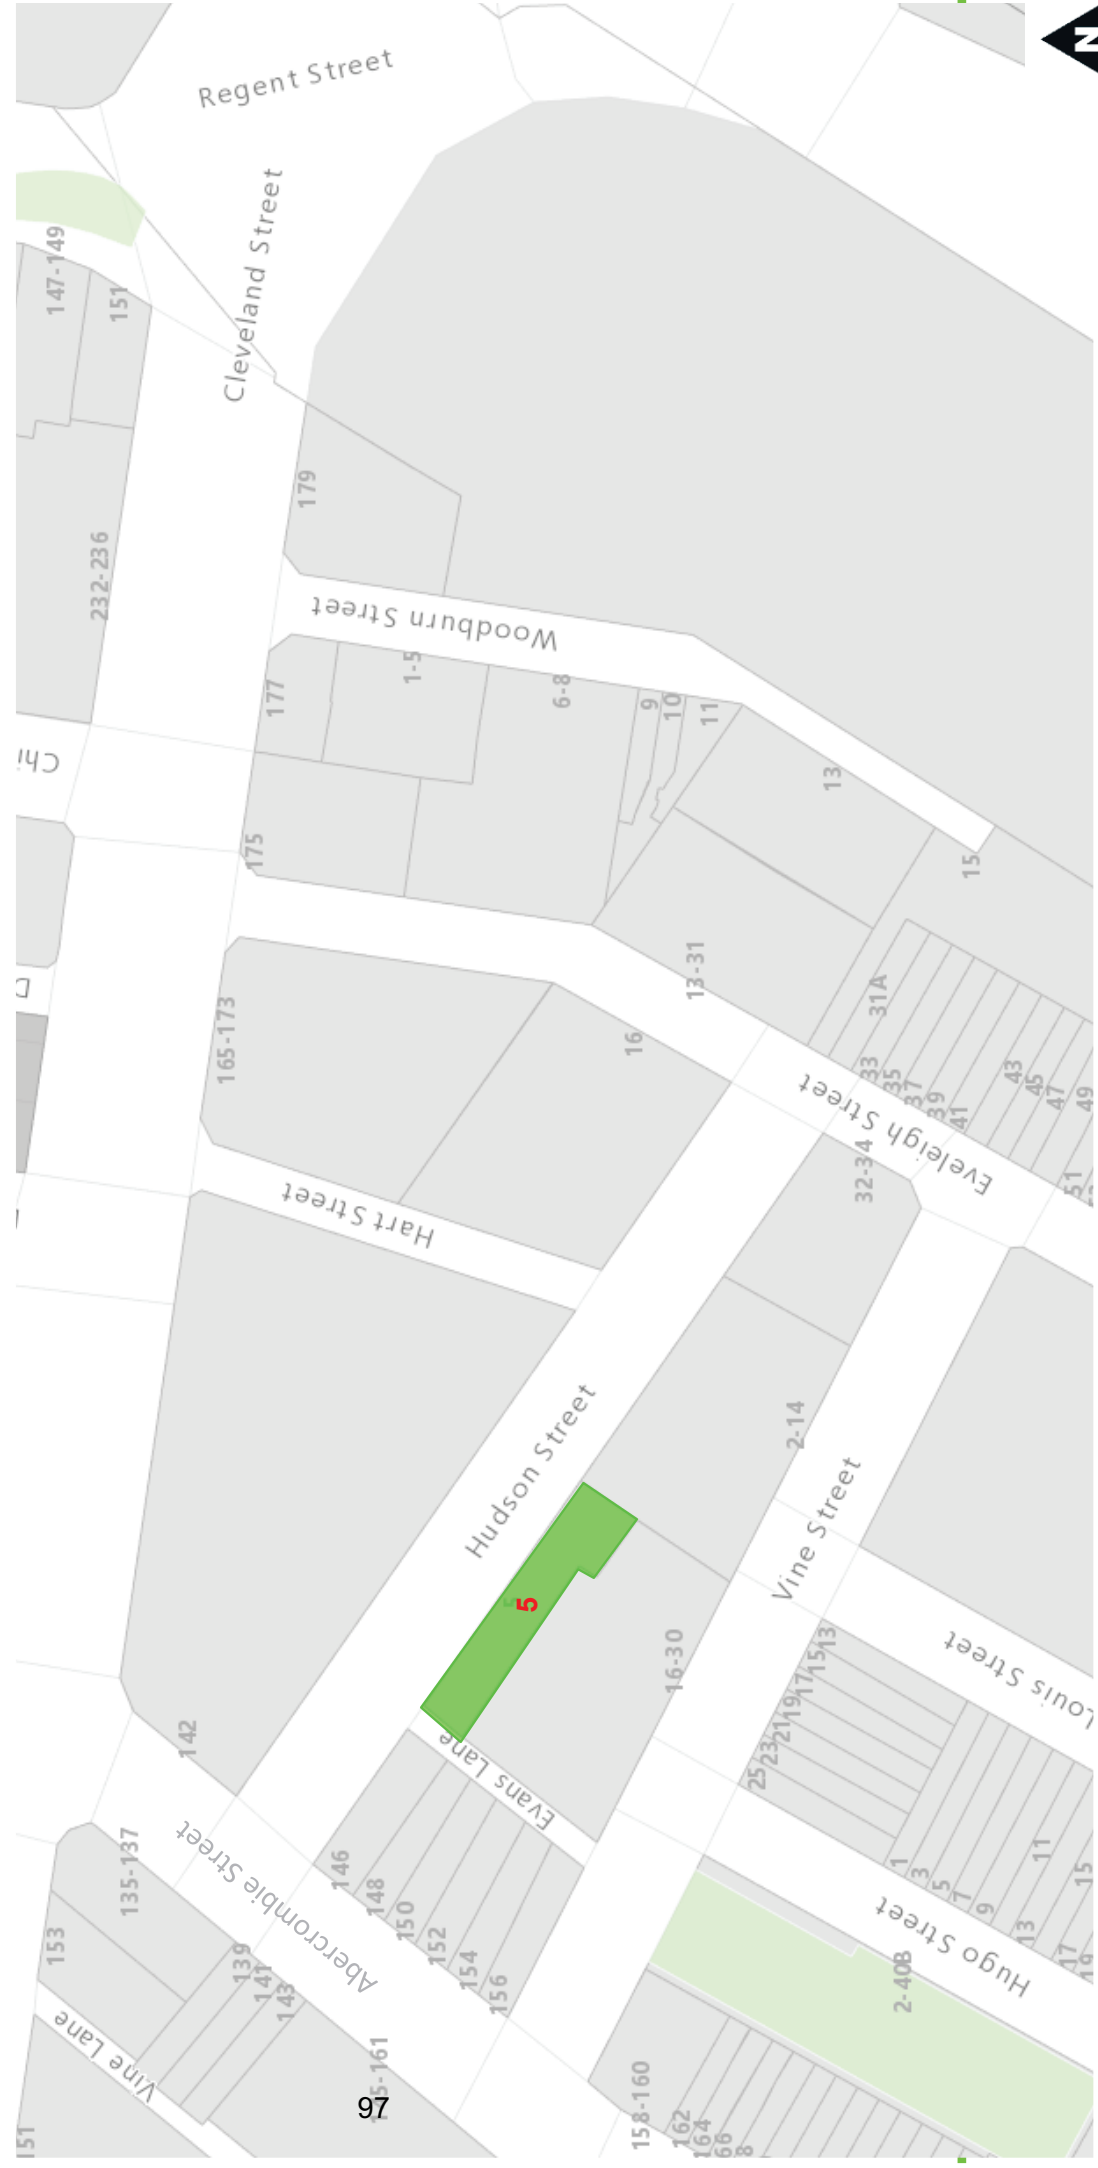

5 Hudson Street, Redfern Locality Plan



Hudson Street, Redfern Proposed Parking Changes

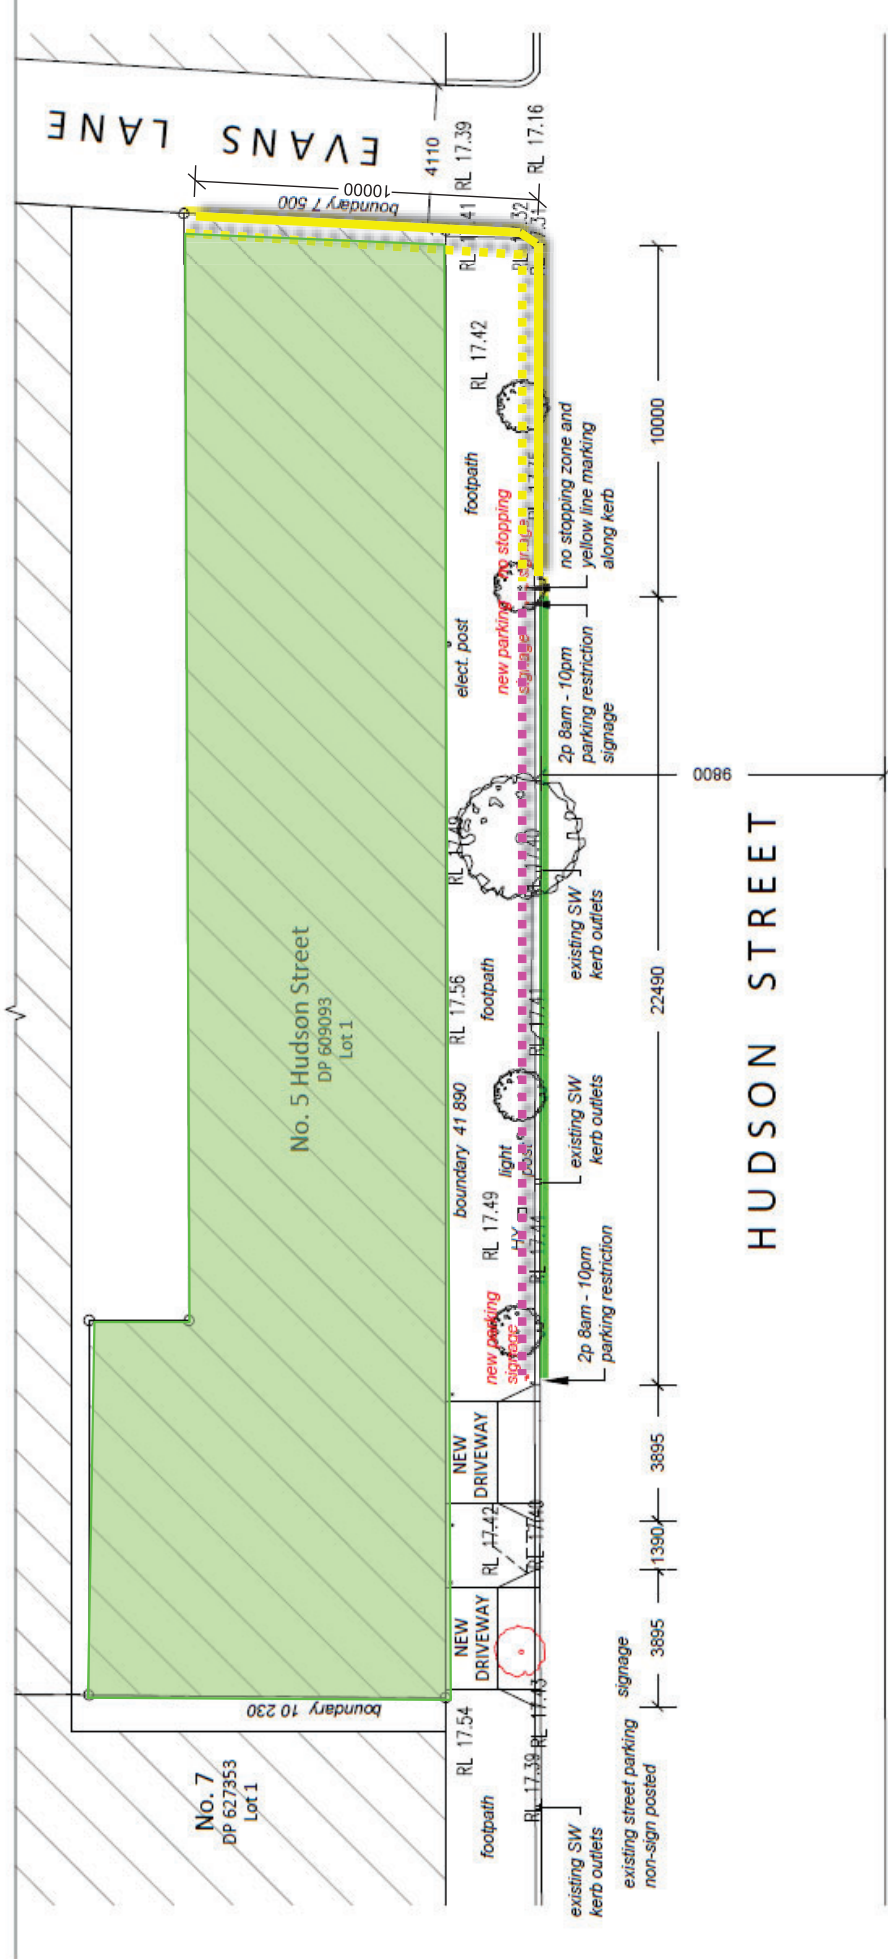

Existing

-  Unrestricted for parking
-  Statutory No Stopping

Proposed

-  "2p 8am-10pm"
-  New No Stopping Yellow Line Marking