


Attachment B

**Option 2 – Redfern Station Future Access
to North Eveleigh Precinct**

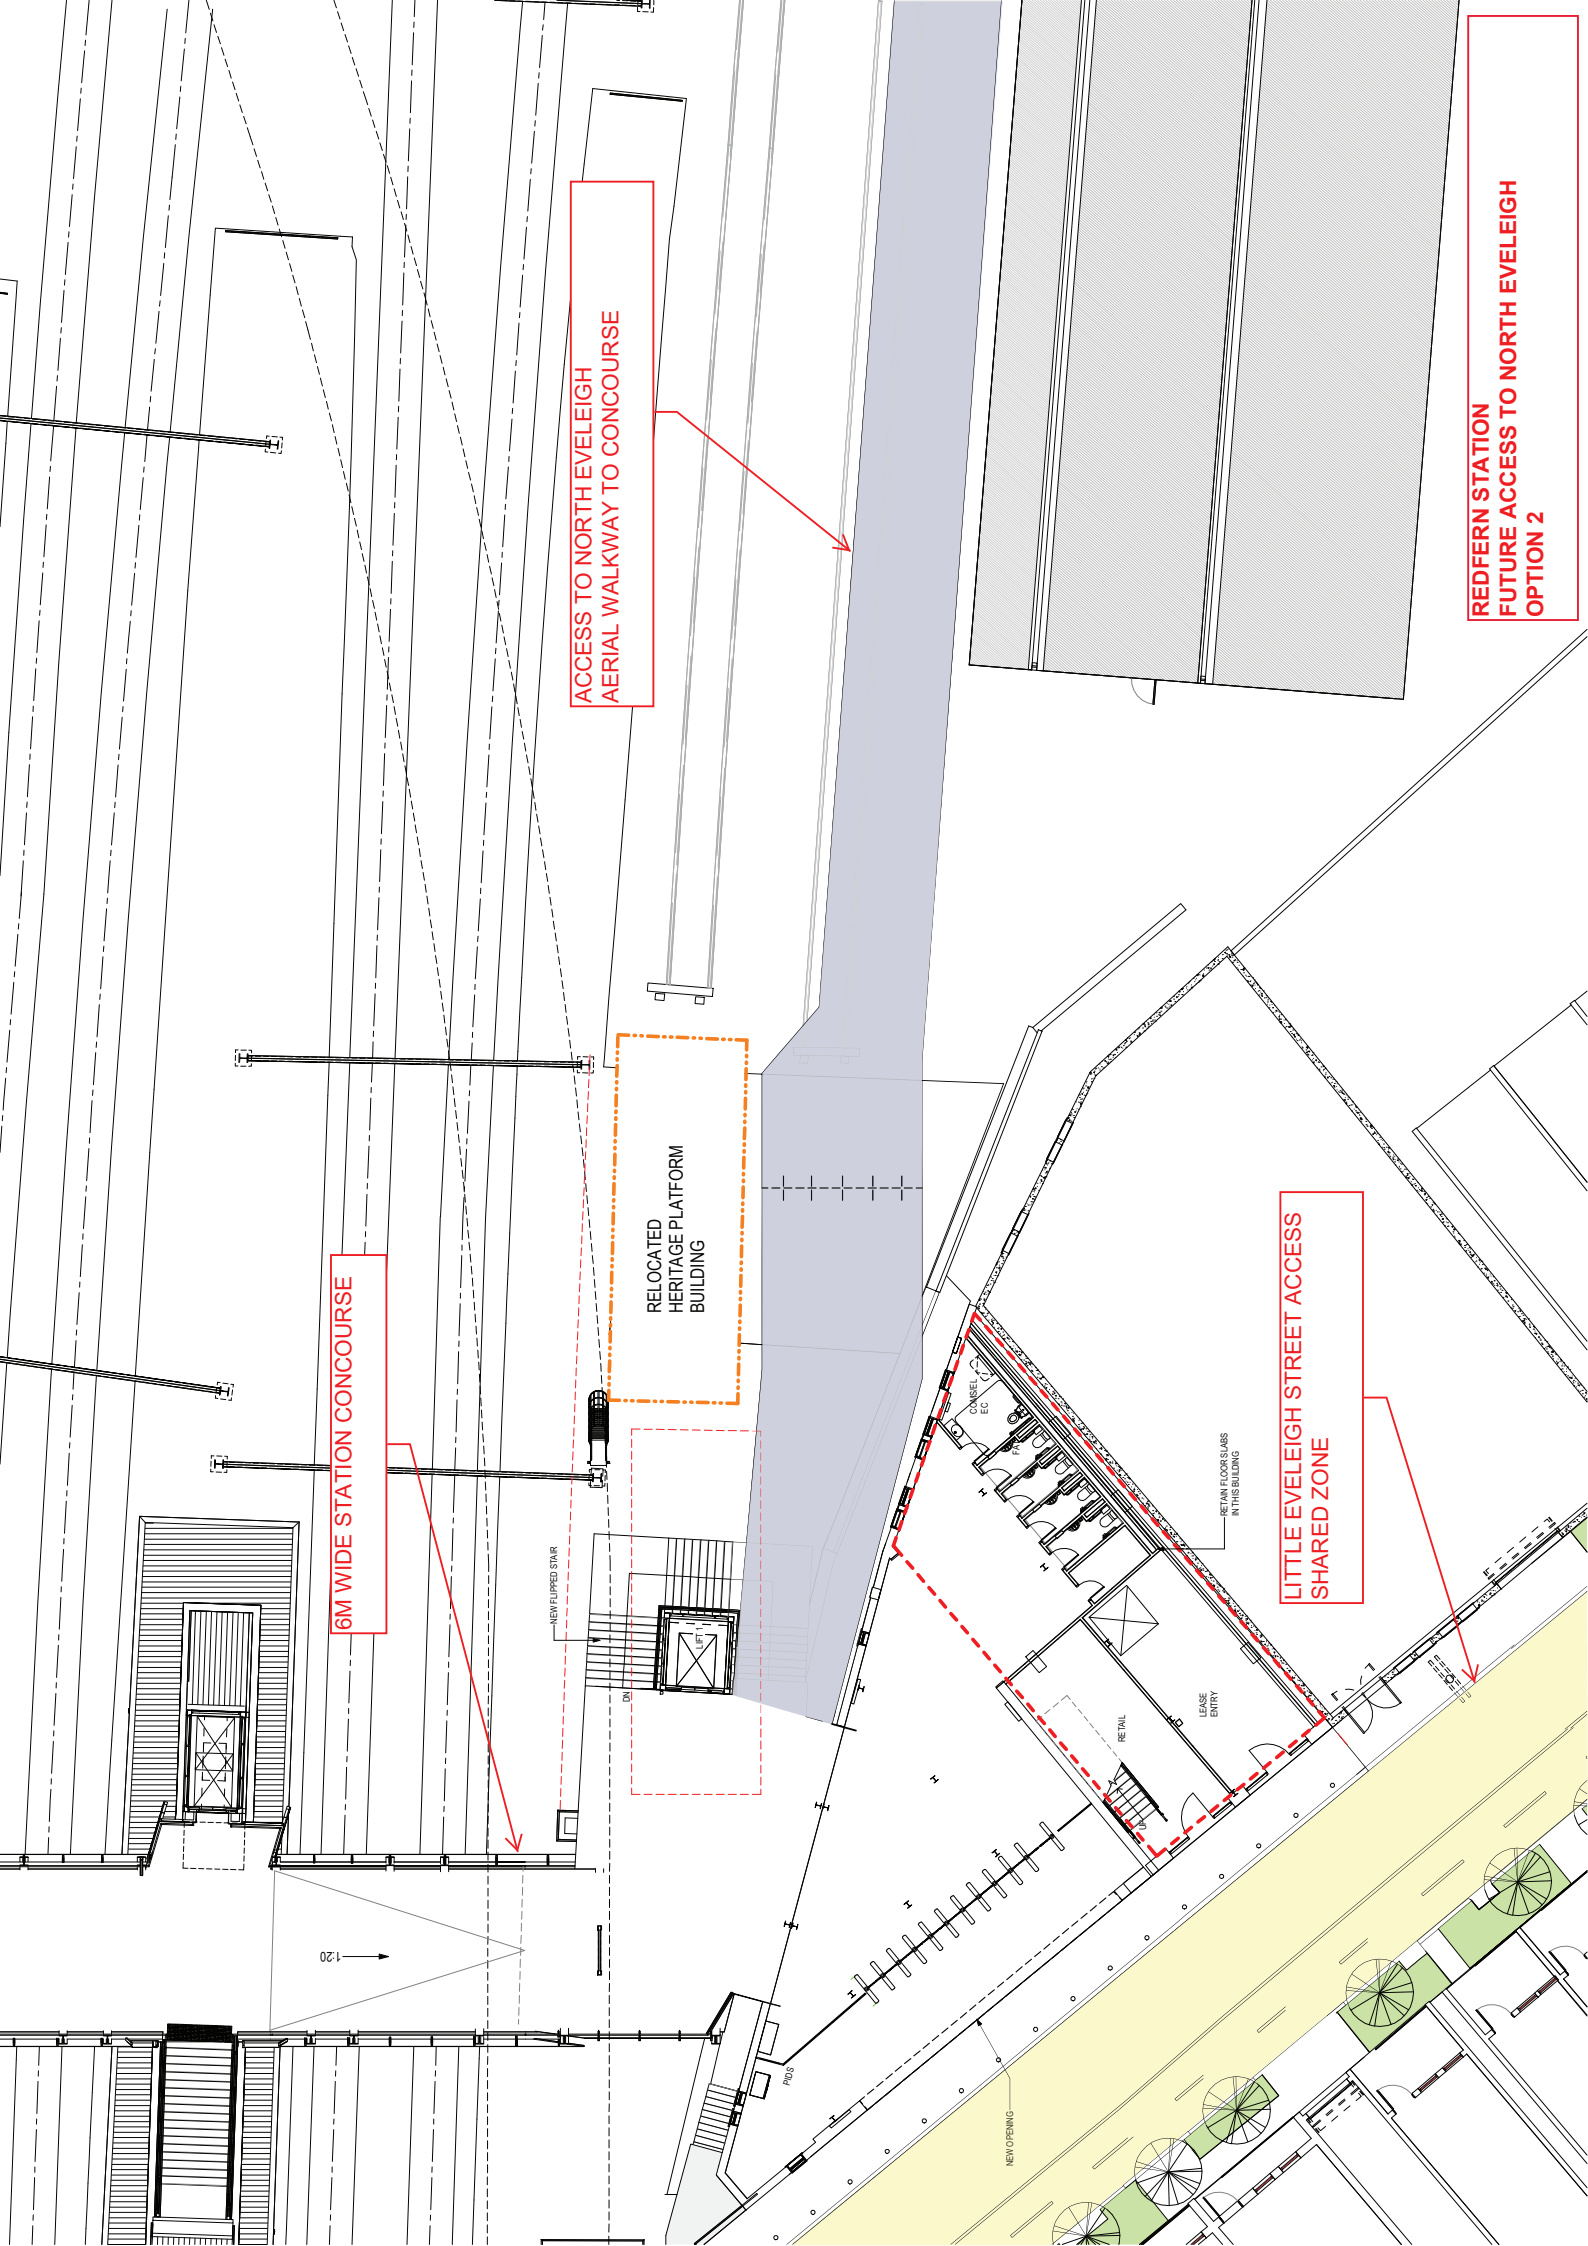

16M WIDE STATION CONCOURSE

ACCESS TO NORTH EVELEIGH
AERIAL WALKWAY TO CONCOURSE

RELOCATED
HERITAGE PLATFORM
BUILDING

LITTLE EVELEIGH STREET ACCESS
SHARED ZONE

REDFERN STATION
FUTURE ACCESS TO NORTH EVELEIGH
OPTION 2

120

NEW FLUPPED STAIR

CONCRETE

EC

RETAIL FLOOR SLABS
WITHIN BUILDING

LEASE
ENTRY

RETAIL

NEW OPENING

PODS