

Attachment B

Selected Drawings

Site Plan - Outdoor Dining
DRAWING: FA01


The Taphouse - 122 Flinders St Darlinghurst

Outdoor hours of operation: 12:00pm - 9:30pm daily

Tables: 7

Chairs: 14

Seating Area: 20.8m²

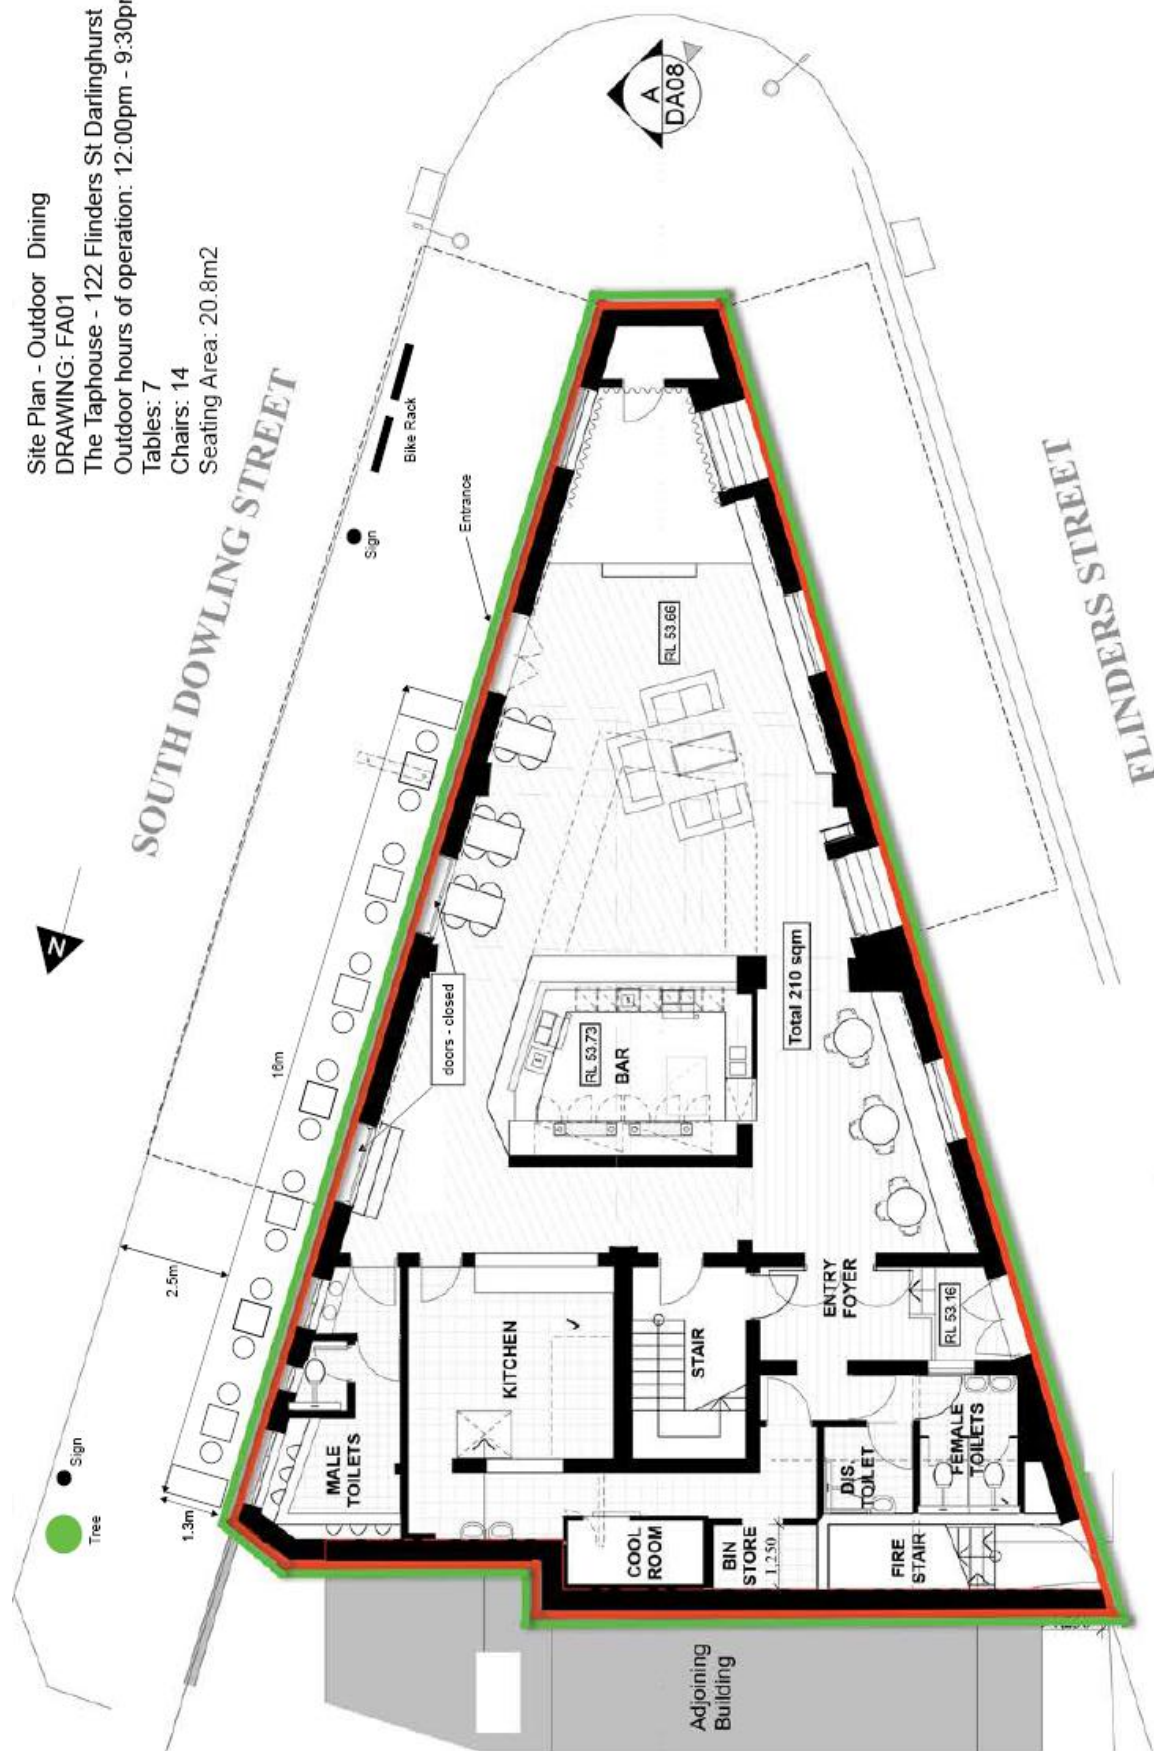

Current boundary of liquor license (will apply to include proposed outdoor dining area upon approval)

Current boundary of minor's area authorisation (will apply to include proposed outdoor dining area upon approval)