

Attachment C

Block D Drawings

DEVELOPMENT APPLICATION

BASIX COMMITMENTS

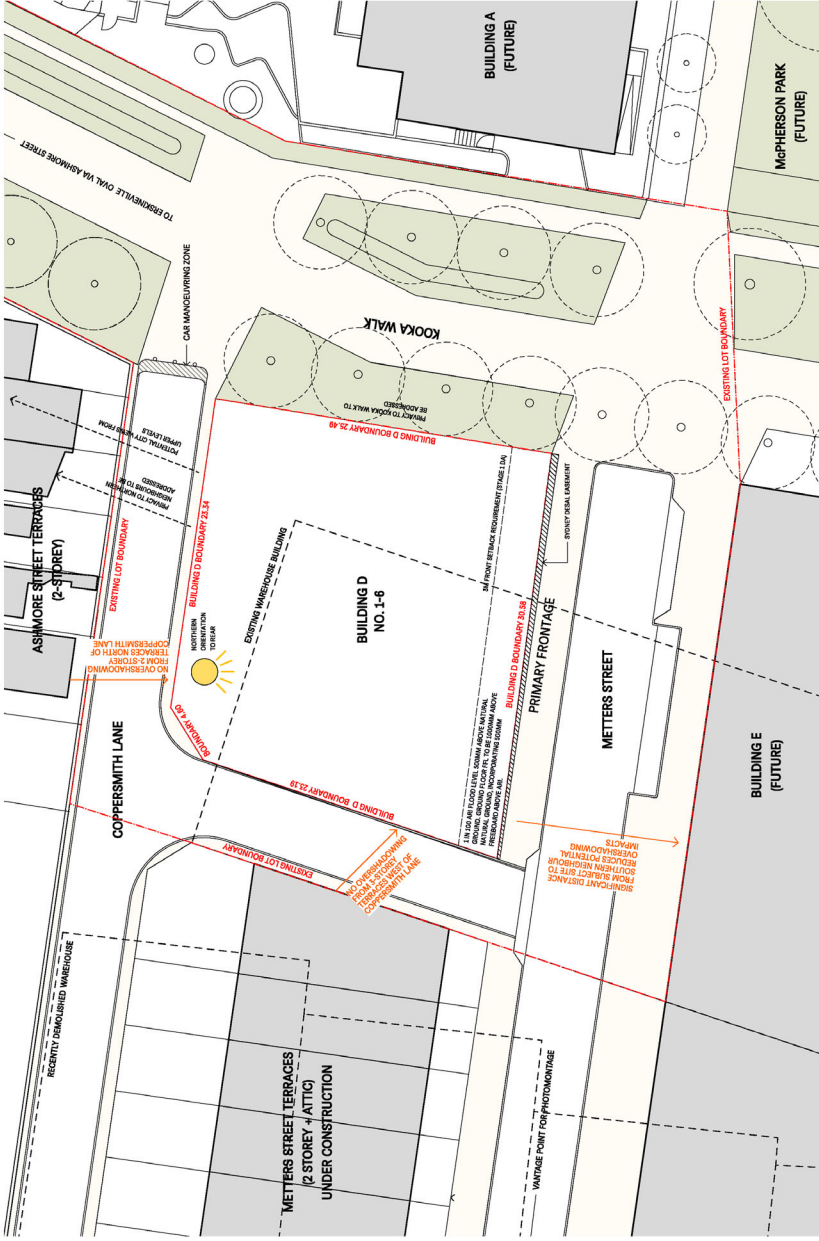
NUMBER	TITLE	SCALE	Water
GENERAL	ARRANGEMENT	VARIABLES	- Install the following area of low water use or indigenous species: 0m ² .
1709-0401	REGISTER / LOCATION PLAN / SITE ANALYSIS	1:250	- Install the following area of low water use or indigenous species: 0m ² .
1709-0402	SITE PLAN / CONCEPT ELEVATION	1:250	- Install the following area of low water use or indigenous species: 0m ² .
1709-0403	CONCEPT ELEVATION	1:250	- Install the following area of low water use or indigenous species: 0m ² .
1709-0404	ATTIC / ROOF FLOOR PLAN	1:100	- All shower heads to have 3 star rating 0.8 but < 7 L/min).
1709-0405	ELEVATIONS	1:100	- All shower heads to have 3 star rating 0.8 but < 7 L/min).
1709-0406	SHADOW STUDIES 1	N/A	- All kitchen taps to have 4 star rating.
1709-0407	SHADOW STUDIES 2	N/A	- All bathroom taps to have 5 star rating.
1709-0408	SHADOW STUDIES 3	N/A	- Install 6 star gas instantaneous HWS.
1709-0409	SHADOW STUDIES 4	N/A	- Install individual fan in each bathroom, ducted to outside or roof manual switch on/off.
1709-0410	SHADOW STUDIES 5	N/A	- Install individual fan in kitchen, ducted to outside or roof manual switch on/off.
1709-0411	PERSPECTIVES / DIAGRAMS	N/A	- Install individual fan in living area, ducted to outside or roof manual switch on/off.
1709-0412	PERSPECTIVES / DIAGRAMS	N/A	- Install single phase air conditioning (R3.0-3.5 zoned) to living areas and bedrooms for heating and cooling.
1709-0413	WINDOW SCHEDULE	1:100	- Install R2.5 insulation to external walls.
			- Install R1.5 insulation to party walls adjacent to OSD / rainwater tanks.
			- Install R1.5 insulation to roof.
			- Install R1.0 insulation to vertical edges around the perimeter of the slab.



01 - LOCATION PLAN



03 - CONTEXT PHOTOGRAPH - EXISTING TERRACES METTERS STREET



02 - SITE ANALYSIS AND DEMOLITION PLAN 1:200


MATERIALS SCHEDULE

- LEGEND**
1. Made in Concrete Hawthorne Shot standard concrete paver.
 2. Austral La Pilaoma.
 3. Colorbond Jasper Longline 305.
 4. V-Groove Cladding. Colour to match Colorbond Jasper.
 5. Bagged brick.
 6. Powdercoated aluminium H-Light Sentinel Louvre (or similar) privacy screening. Dulux Electro 'Brilliance' powdercoat.

[illegible][illegible]


ISSUE	DATE	DESCRIPTION	BCA
A	06/25/19	DA SUBMISSION	BCA LOGIC
B	24/05/19	RESULT FOR CLIENT REVIEW	PLANNER
B	27/05/19	DRAFT ASSUMPTION FOR COST REVIEW	URBIS
C	14/10/19	REVISION REQUESTED DA SUBMISSION	INFRASTRUCTURE/PUB DOMAIN
D	02/12/19	REVISAL DA SUBMISSION	ACCOM
E	15/11/2020	REVISAL DA SUBMISSION	BUILDING SERVICES

WASTE MANAGEMENT		SCALE NORTH	DRAWING NUMBER

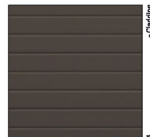



01 - SITE PLAN 1:250

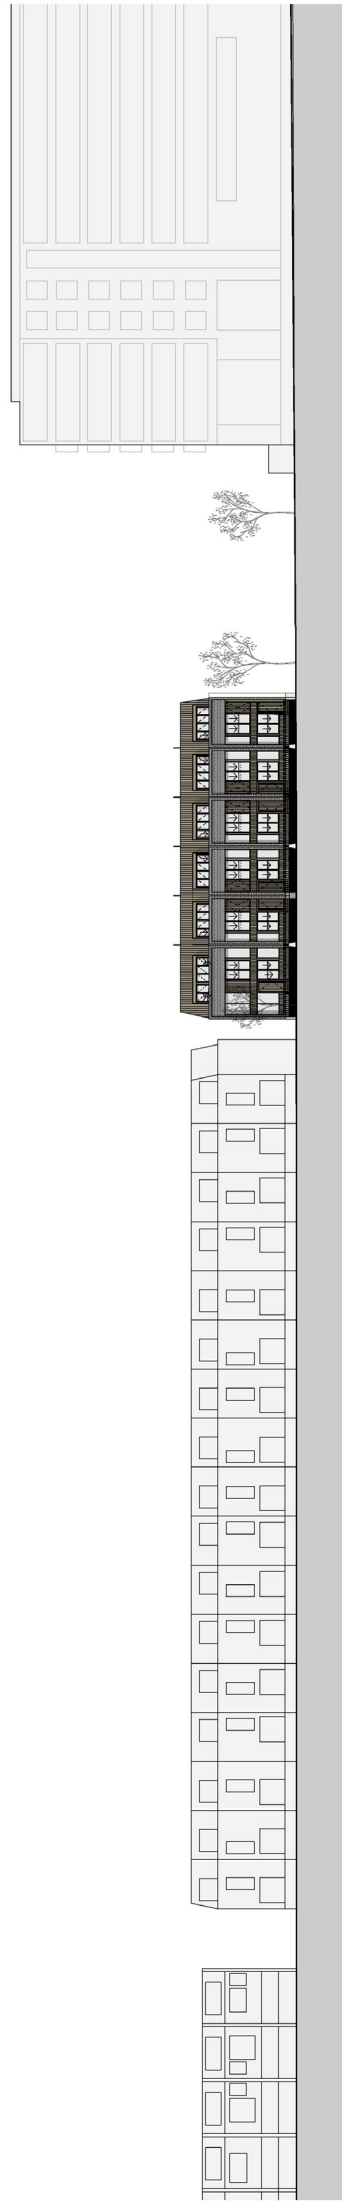


02 - CONTEXT ELEVATION 1:250

[illegible]




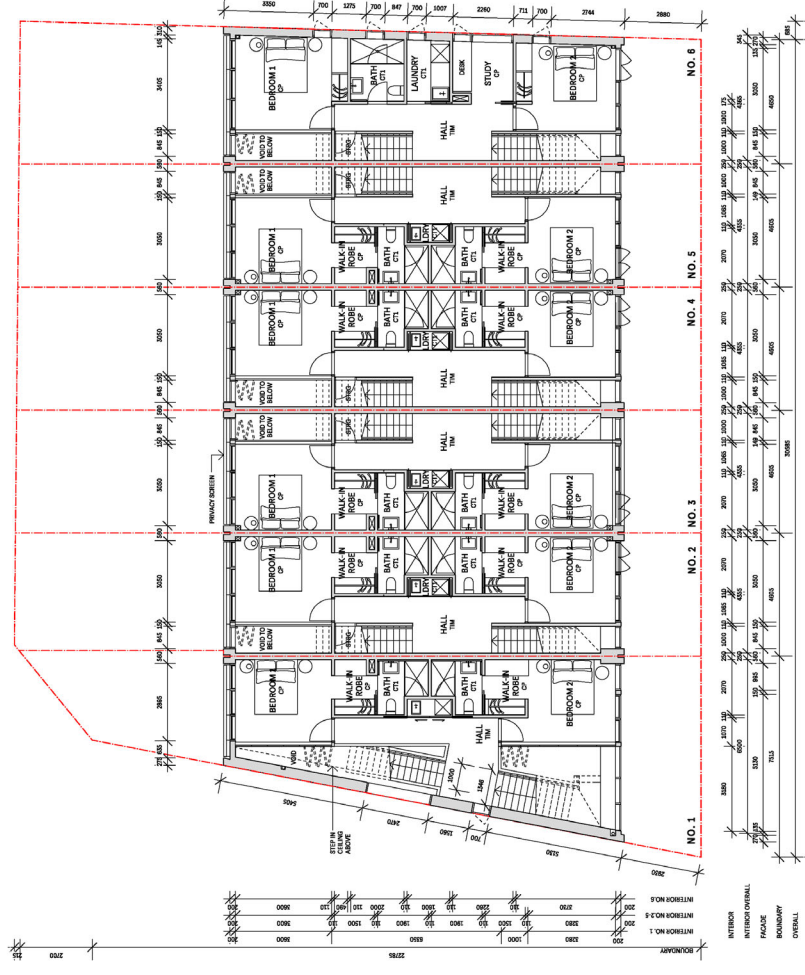01 - GROUND FLOOR PLAN 1:100




02 - FIRST FLOOR PLAN 1:100

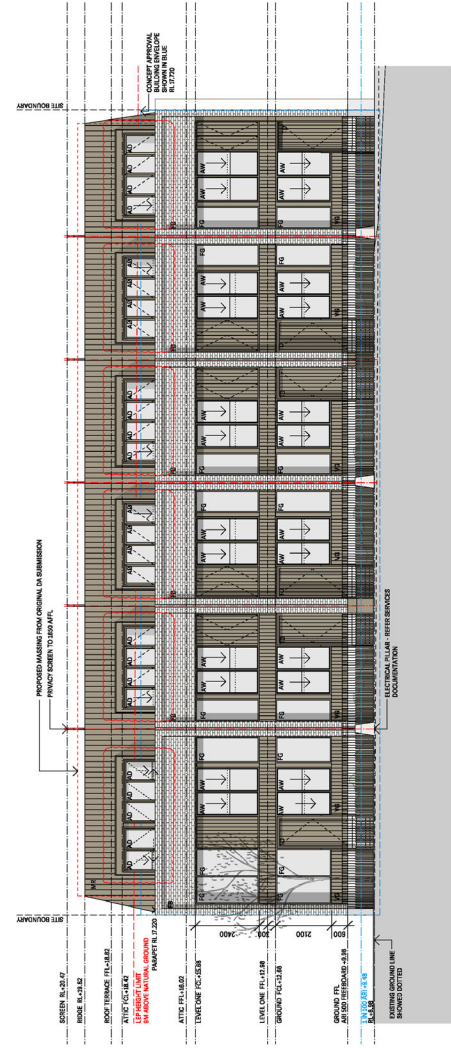
[illegible]



01 - SOUTH ELEVATION 1:100

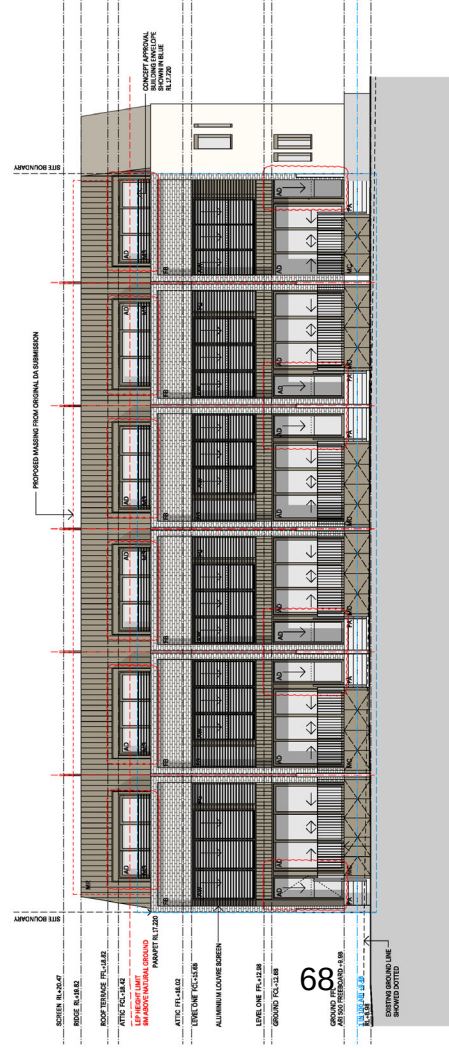

03 - NORTH ELEVATION 1:100














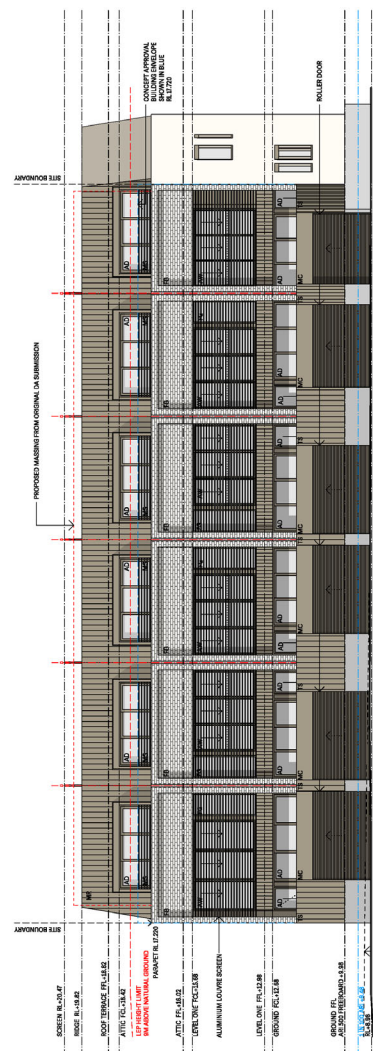





05 - NORTH LANEWAY ELEVATION 1:100

[illegible][illegible]

ISSUE	DATE	DESCRIPTION	
A	06/03/19	DA SUBMISSION	BCA
B	24/05/19	ISSUE FOR CLIENT REVIEW	BCA LOGIC
B	27/05/19	ISSUE FOR CLIENT REVIEW	PLANNER
C	06/06/19	CONF REVIEW	USERS
C	16/10/19	DRAFT REVISED DA SUBMISSION	INFRASTRUCTURE/PUB DOMAIN
D	06/12/19	REVISED DA SUBMISSION	AFCOM
E	15/01/2020	REVISED DA SUBMISSION	BUILDING SERVICES
F	15/01/2020	REVISED DA SUBMISSION	WOOD AND GROVE


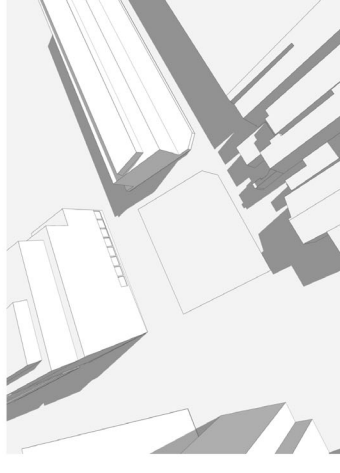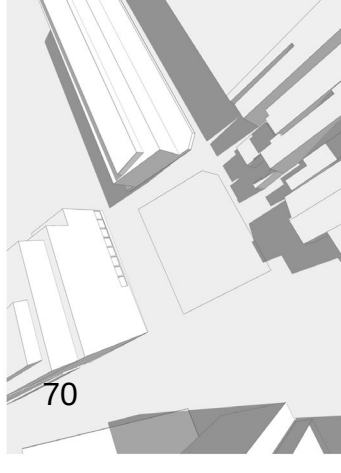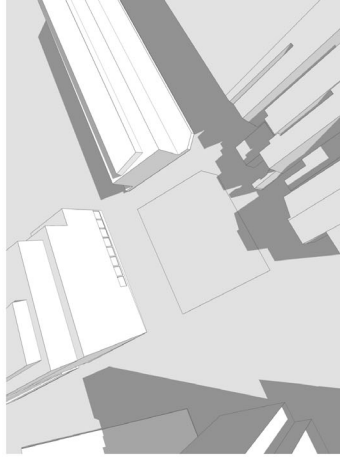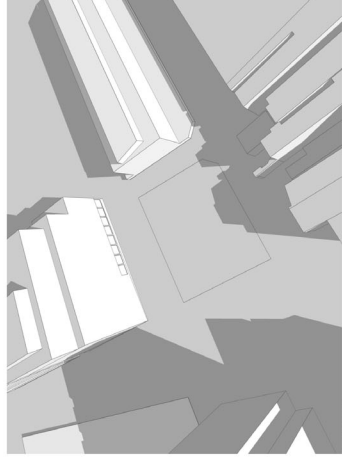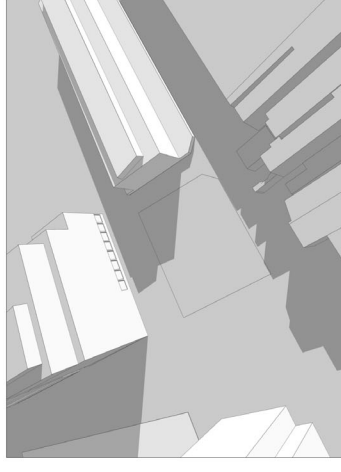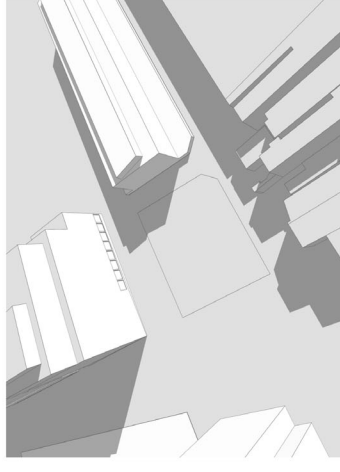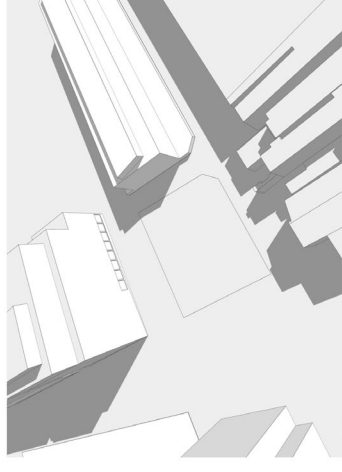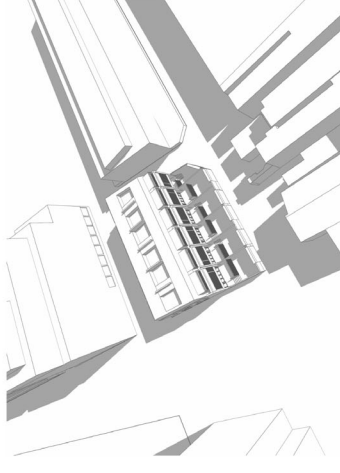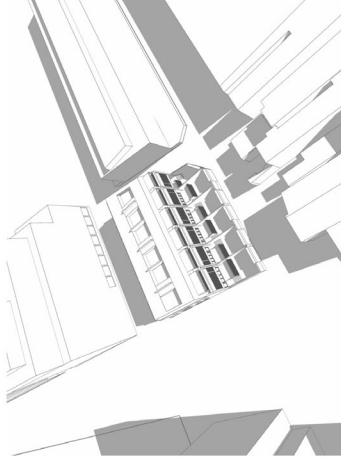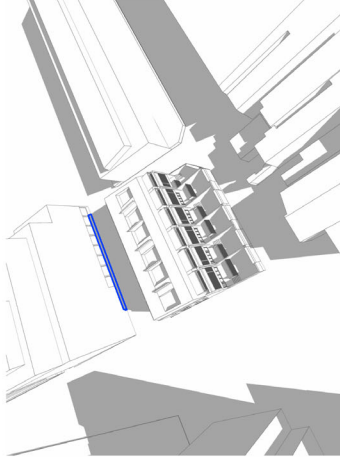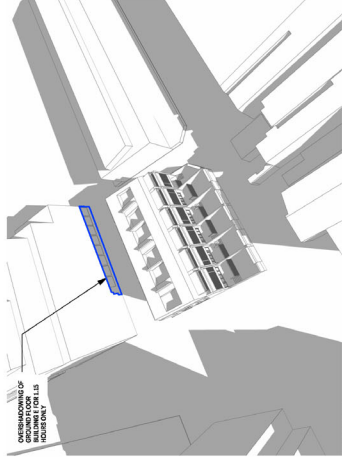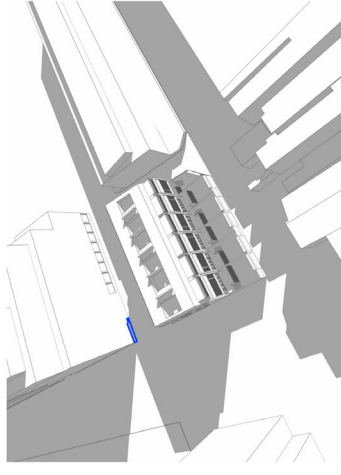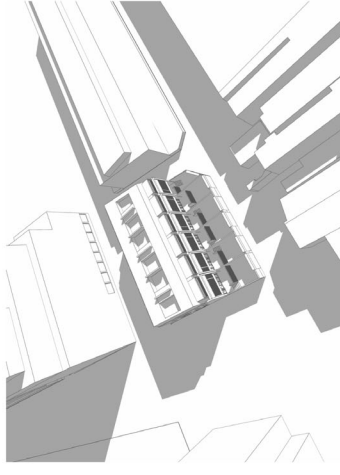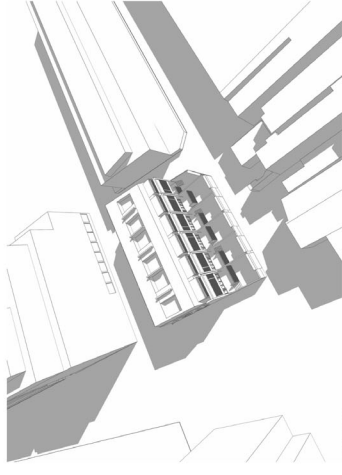[illegible]

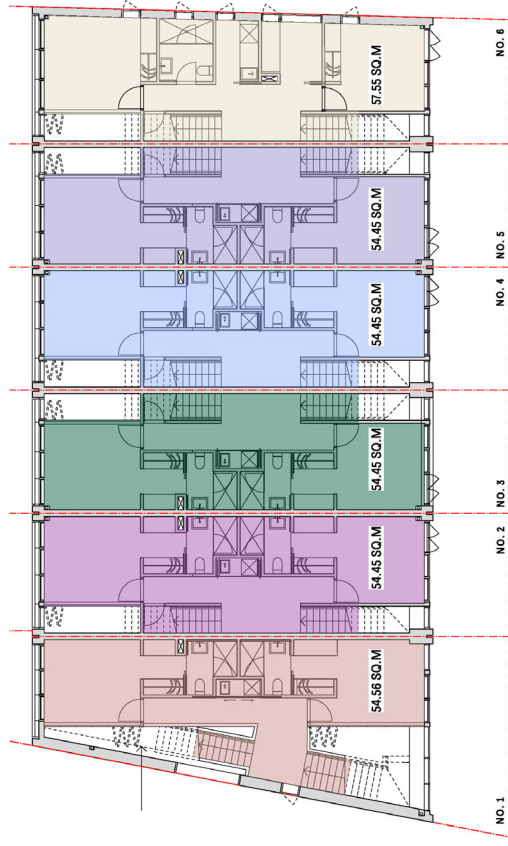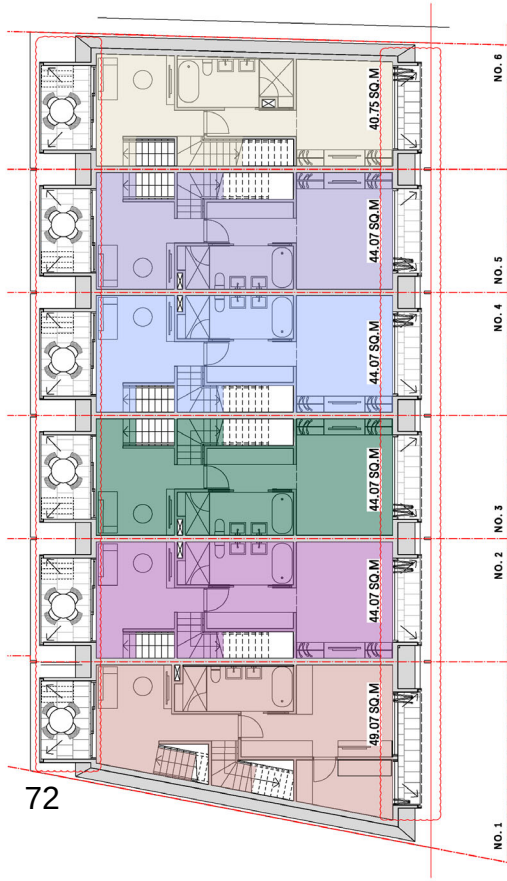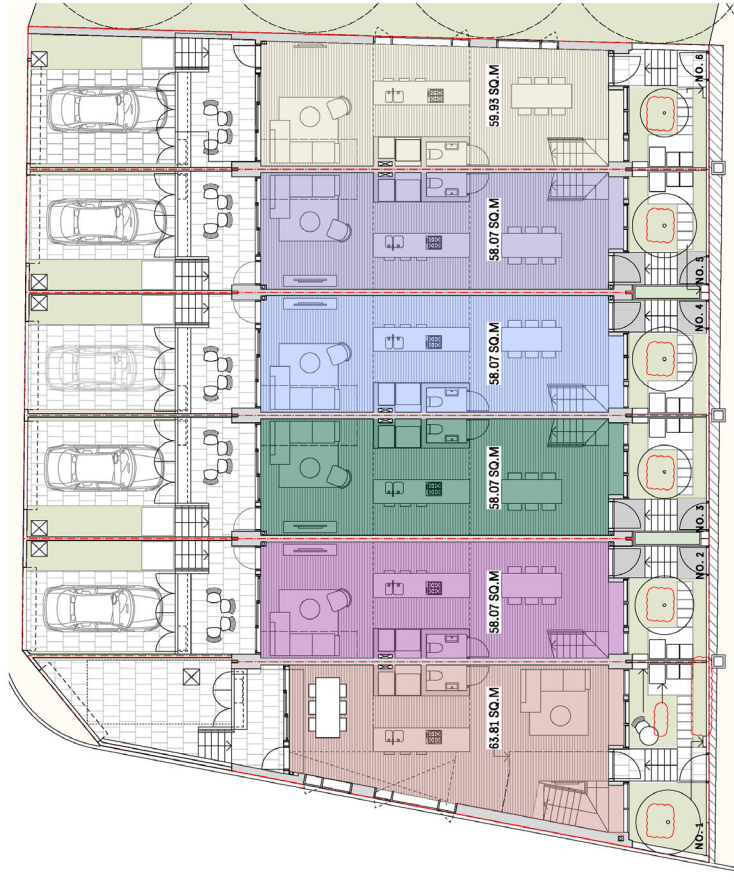[illegible]

COMPLIANCE

- COMPLY WITH ALL RELEVANT AUTHORITIES REQUIREMENTS

INTELLECTUAL PROPERTY

EXPRESSLY RESERVE ARCHITECTS' UNLIMITED FUTURE RIGHTS IN ANYTHING, ALL RIGHTS IN THE DOCUMENT ARE RESERVED FOR THE ARCHITECTS. THE DOCUMENTATION IS FOR THE EXPRESS PURPOSES AND PROTECT THE ARCHITECTS' AND ENGINEERS' RIGHTS. THE DOCUMENTATION IS NOT TO BE REPRODUCED OR TRANSMITTED IN ANY FORM OR BY ANY MEANS, ELECTRONIC OR MECHANICAL, INCLUDING PHOTOCOPYING, RECORDING, OR BY ANY INFORMATION STORAGE AND RETRIEVAL SYSTEM, WITHOUT THE WRITTEN PERMISSION OF THE ARCHITECTS AND ENGINEERS. ANY VIOLATION OF THESE TERMS SHALL BE CONSIDERED A BREACH OF THE ARCHITECTS' AND ENGINEERS' RIGHTS AND SHALL BE SUBJECT TO LEGAL ACTION.

LEGEND	
AD	ALUMINUM DOOR
AL	ALUMINUM LOUVER
AW	ALUMINUM WINDOW
BM	BALUSTRADE
CB	CONCRETE BLOCKWORK
CC	COMPRESSED RUBER CEMENT
CM	COLOURED MASONRY
CC	POLISHED CONCRETE
CP	CARPET
CT	CERAMIC TILE
CS	CONCRETE

[illegible]

STAINLESS STEEL
TIMBER CLADDING
TIMBER DOOR
TIMBER DECORING
TIMBER FENCE
TIMBER FLOORING
TIMBER SCREEN
TIMBER WINDOW
V-LAMBOARD LINING
V-GROOVE LINING
WEATHERBOARD LINING

ISSUE	DATE	DESCRIPTION
A	06/03/19	DA SUBMISSION
B	24/06/19	ISSUE FOR CLIENT REVIEW
C	27/06/19	DRAFT REVISION FOR
D	14/10/19	COS REVIEW
E	05/12/19	DRAFT REVISED DA
	26/12/19	SUBMISSION
		REVISED DA SUBMISSION
		REVISED DA SUBMISSION

BCA
BCA LOGIC
PLANNER
UNITS
INFRASTRUCTURE/PUB.DOMAIN
AFCOM
BUILDING SERVICES
WOOD AND GREYS


HERITAGE CONSULTANT	CLIENT
EXTENT HERITAGE	GREENLAND GROUP
LANDSCAPE ARCHITECT	 Greenland
ARIZONA	
STRUCTURAL ENGINEER	ADDRESS
SDP	ASHMORE ESTATE
	ERBONVILLE
	LOT 1, DP 133645
WASTE MANAGEMENT	
ELPHANT'S FOOT	

STATUS	
DEVELOPMENT APPLICATION	
DRAWN	CHECKED
AB	AB
SCALE	NORTH

PROJECT NUMBER
1709
DRAWING
GFA PLANS
DRAWING NUMBER
1709-01-00-01



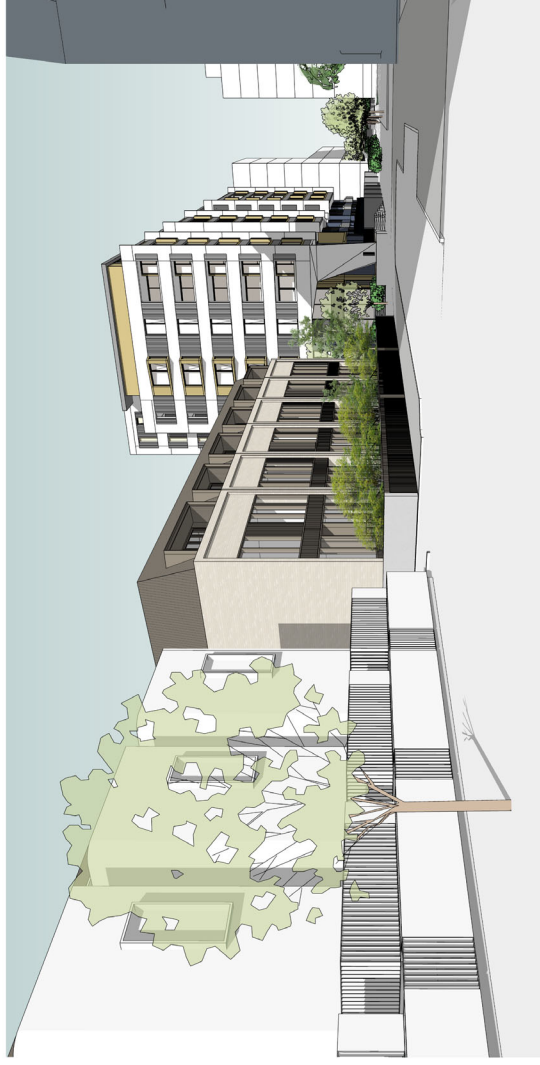01 - VIEW FROM METTER'S STREET TOWARDS BUILDING D (DISTANT VIEW)



02 - VIEW FROM METTER'S STREET TOWARDS BUILDING D (CLOSE VIEW)



03 - VIEW FROM COPPERSMITH LANE TOWARDS BUILDING D



04 - VIEW FROM KOOKA WALK TOWARDS BUILDING D

COMPLIANCE • COMPLY WITH ALL RELEVANT LEGISLATION • COMPLY WITH THE BUILDING CODE OF AUSTRALIA • COMPLY WITH ALL RELEVANT STANDARDS • ACHIEVE A 5 STAR ENERGY RATING • SHADOWING IN MILLIMETERS • DO NOT SCALE UP REQUIRED SHADING • SOLITARY PROTECTIVE SHADING	INTELLECTUAL PROPERTY COMPRESS AND/OR BUILDING ADVERTISING UNDER OTHER TRADE NAMES OR TRADE MARKS ARE SUBJECT TO CHANGE. IN ALL OF OUR BUILDING ADVERTISING CHARGES, THIS DOCUMENT MAY ONLY BE USED FOR THE EXCLUSIVE PURPOSE OF THE PROJECT IT WAS DESIGNED FOR. ANY OTHER USE OF THIS DOCUMENT OR ANY OTHERS USED BE CONSIDERED AN UNAUTHORIZED USE OF THE DOCUMENT THAT THE ISSUES SOLID RISE AND WITHOUT THE WRITTEN PERMISSION OF COMPRESS AND/OR BUILDING ADVERTISING.
--	---

LEGEND

AD	ALUMINIUM DOOR
AL	ALUMINIUM LOUVER
AW	ALUMINIUM WINDOW
BAL	BALLUSTRADE
CB	CONCRETE BLOCKWORK
C/C	COMPRESSED RUBBER CEMENT
CM	COLOURED MASONRY
CONC	POLISHED CONCRETE
CP	CARPET

[illegible]

ISSUE	DATE	DESCRIPTION
A	06/03/19	DA SUBMISSION
B	24/08/19	ISSUE FOR CLIENT REVIEW
C	27/08/19	ISSUE FOR COMMISSION FOR CON REVIEW
E	16/10/19	REVISED DA SUBMISSION
D	20/12/19	REVISED DA SUBMISSION

HERITAGE CONSULTANT
EXTENT HERITAGE

LANDSCAPE ARCHITECT
ARNDRA

STRUCTURAL ENGINEER
SCP

MANAGEMENT CONSULTANT

STATUS	
DEVELOPMENT APPLICATION	
DRAWN	CHECKED
AS	AS

PROJECT NUMBER
1709
DRAWING
PERSPECTIVES / DIAGRAMS
DRAWING NUMBER

ANDREW BURNS ARCHITECTURE
Telephone: (02) 9212 1141
Facsimile: (02) 9212 2888
www.andrewburns.net.au



[illegible]

01 - WINDOW SCHEDULE

