

PLEASE ENLARGE OR PRINT TO A3 PAPER




This site specific TCP is based on RMS TCAWS Manual V5 2018, and AS1742.3 and it is to be set up by qualified KPI traffic controllers with a current Implement Traffic Control Plans Ticket (Yellow Card) any modifications made to this site specific TCP should be made by a qualified personnel with a Select and Modify Ticket (Red Card) or a Prepare Work Zone TMP (Orange Card) all modifications are to be signed off on this TCP along with certification number.

This plan remains the property of KPI construction services (NSW) and must be installed and removed by KPI personnel only.

This plan remains the property of KPI construction services (NSW) and must be installed and removed by KPI personnel only.

LEES CRT - CRANE WORKS - OPTIONAL

www.innovation.com

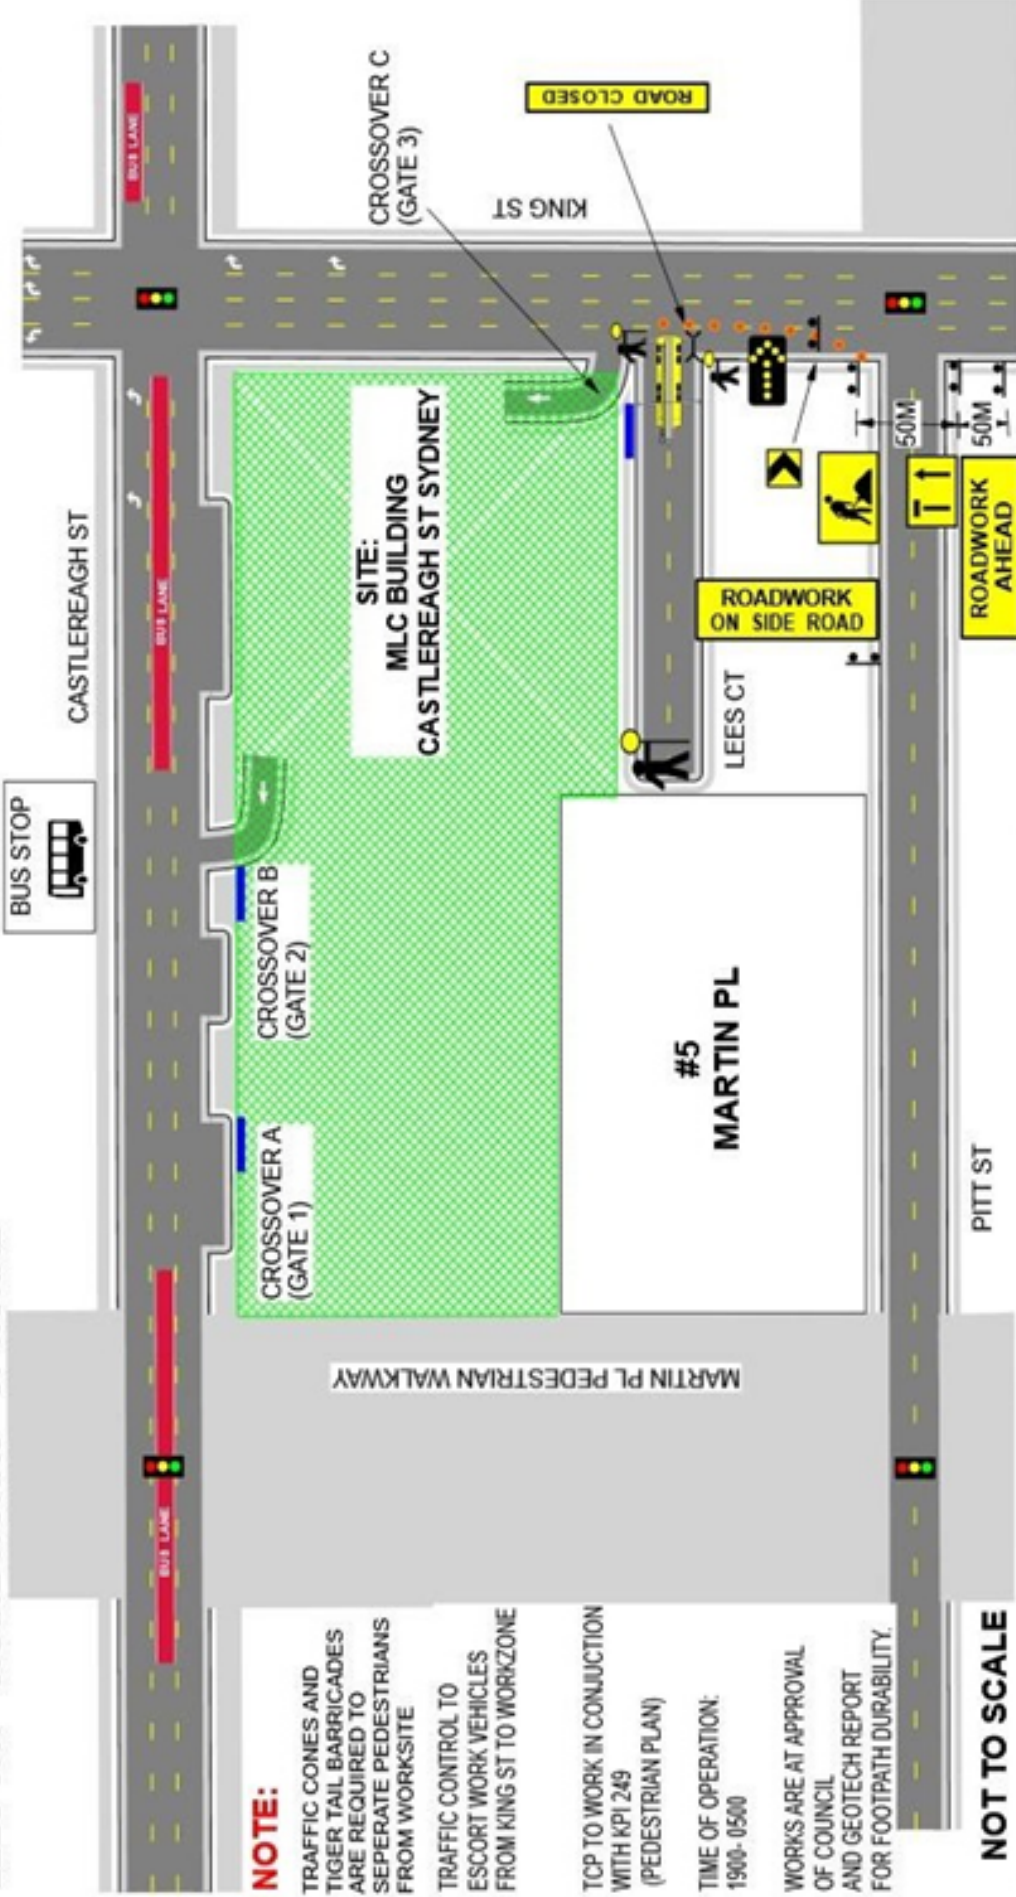

NOTE:

TRAFFIC CONES AND
TIGER TAIL BARRICADES
ARE REQUIRED TO
SEPERATE PEDESTRIANS
FROM WORKSITE
TRAFFIC CONTROL TO
ESCORT WORK VEHICLES
FROM KING ST TO WORKZONE

TCP TO WORK IN CONJUNCTION
WITH KPI 249
(PEDESTRIAN PLAN)

TIME OF OPERATION:
1900- 0500

WORKS ARE AT APPROVAL
OF COUNCIL
AND GEOTECH REPORT
FOR FOOTPATH DURABILITY.

NOT TO SCALE

KPI CONSTRUCTION SERVICES

LEVEL 1, 9-13 BRONTE RD
BONDI JUNCTION, NSW 2022

PH: 1800 574 574

www.kpiconstruction.com.au

NOTES:

This site specific TCP is based on RMS TCAWS Manual V5 2018, and AS1742.3 and it is to be set up by qualified KPI traffic controllers with a current Implement Traffic Control Plans Ticket (Yellow Card) any modifications made to this site specific TCP should be made by a qualified personnel with a Select and Modify Ticket (Red Card) or a Prepare Work Zone TMP (Orange Card) all modifications are to be signed off on this TCP along with certification number.

This plan remains the property of KPI construction services (NSW) and must be installed and removed by KPI personnel only.

CLIENT: PROBUILD DATE: 1/7/19

SITE ADDRESS: LEES CT SYDNEY

BASED ON TCP: 83 TCP# KPI 350

DESIGNED BY: ALEXANDER REID
TICKET NUMBER: PREPARE WORK ZONE TMP-



PLEASE ENLARGE OR PRINT TO A3 PAPER