

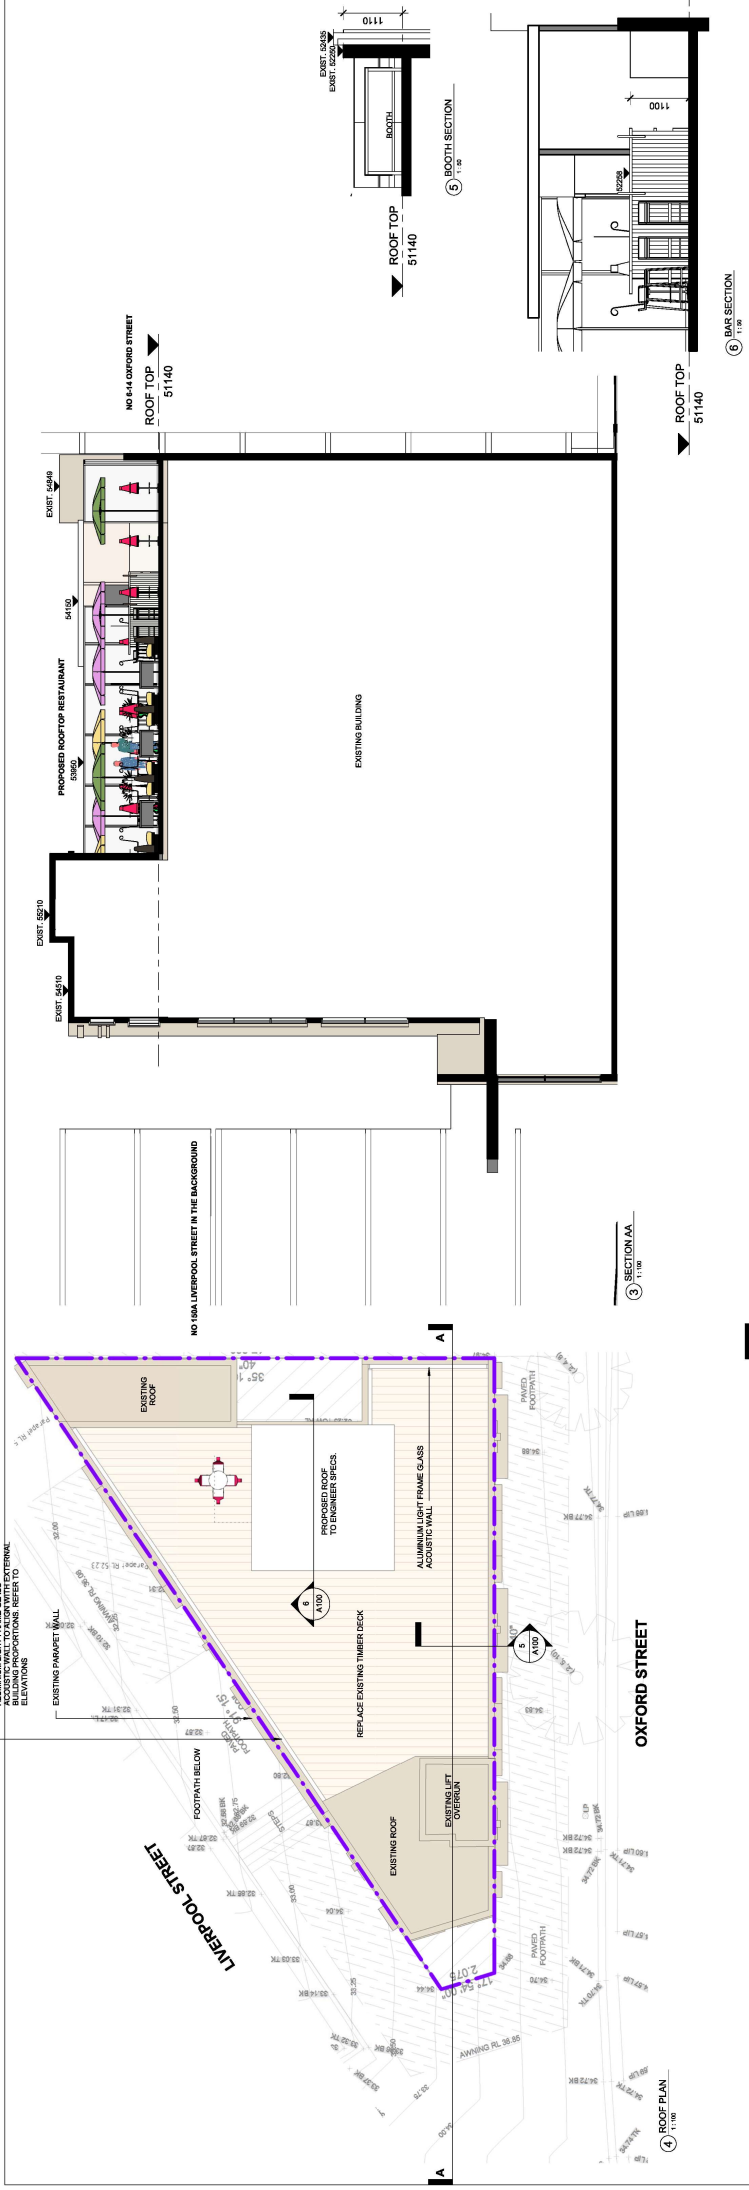



# **Attachment B**

**Selected Drawings**

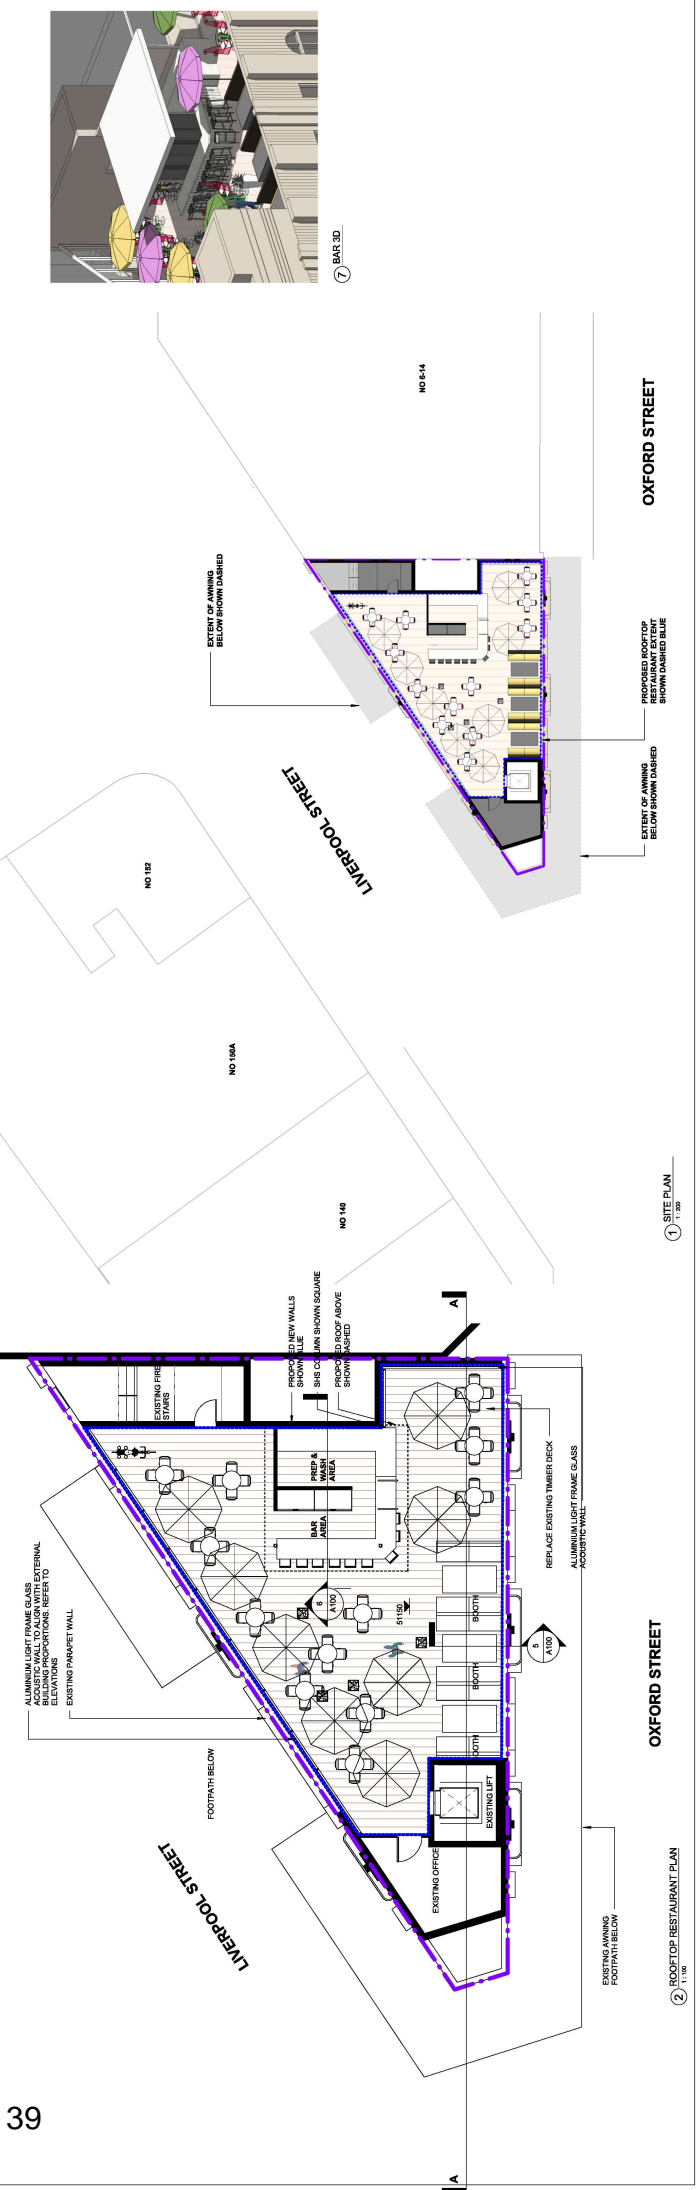

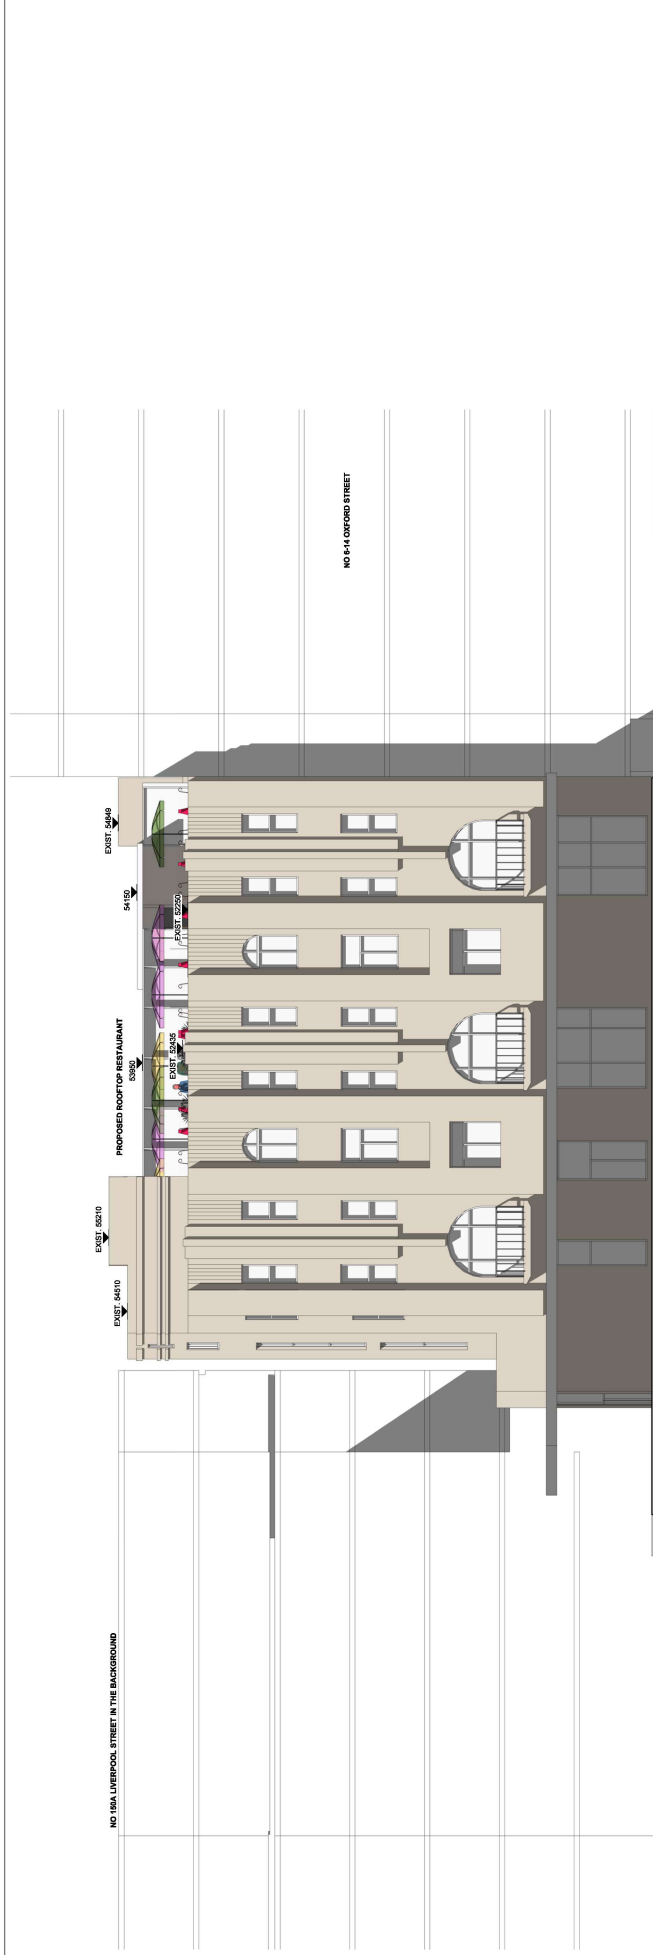

1 OXFORD STREET ELEVATION  
1:100

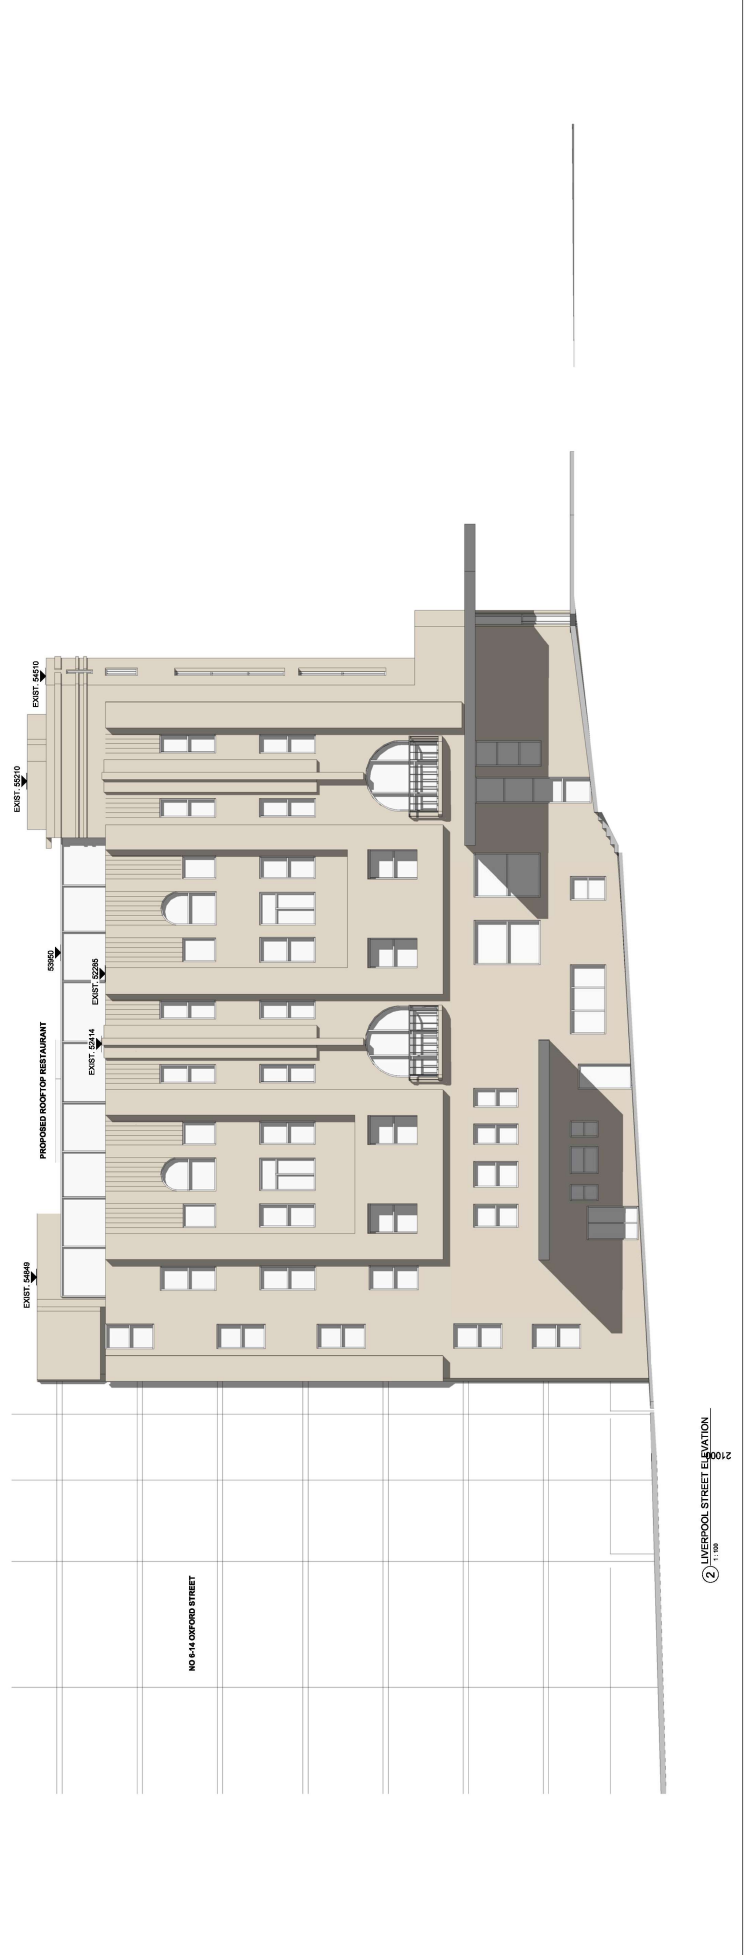

2 LIVERPOOL STREET ELEVATION  
1:100

In preparing this drawing the architect has assumed the accuracy of the information provided by the client. The architect does not accept any liability for any errors or omissions in the information provided. 

DA  
BURDEKIN ROOF RESTAURANT  
2-4 OXFORD STREET, DARLINGHURST  
for ADAM CELESTINO

Issue	Description	Date

Drawn Name: STREET ELEVATIONS  
Date: 13/07/2019  
Scale: 1:100  
Drawn By: @AT

Proj. No.: 201824  
Drawing No.: A150  
Revision: 4

**FINISHES SCHEDULE**



TREX TRANSCEND DECKING  
VANTAGE LANTERN SELECTION FOR  
TIMBER FLOOR


LYSAGHT OK-KIP SHEETING COLORBOND  
BASALT COLOR FOR NEW ROOF AND PERIMETER  
BASE OF PROPOSED BAR

WHITEWASH RECYCLED TIMBER BARTOP  
SEALED IN INTEGRAL ULTRA CLEAR SEAL


ALUMINIUM TRANSOM PAINTED IN POWDERCOATED  
IN PAPERBARK COLORBOND COLOR.

PAPERBARK COLORBOND POWDERCOAT  
TO ALUMINIUM TRANSOM

ACUSTA DUO PLUS IGU CLEAR ACOUSTIC PANEL

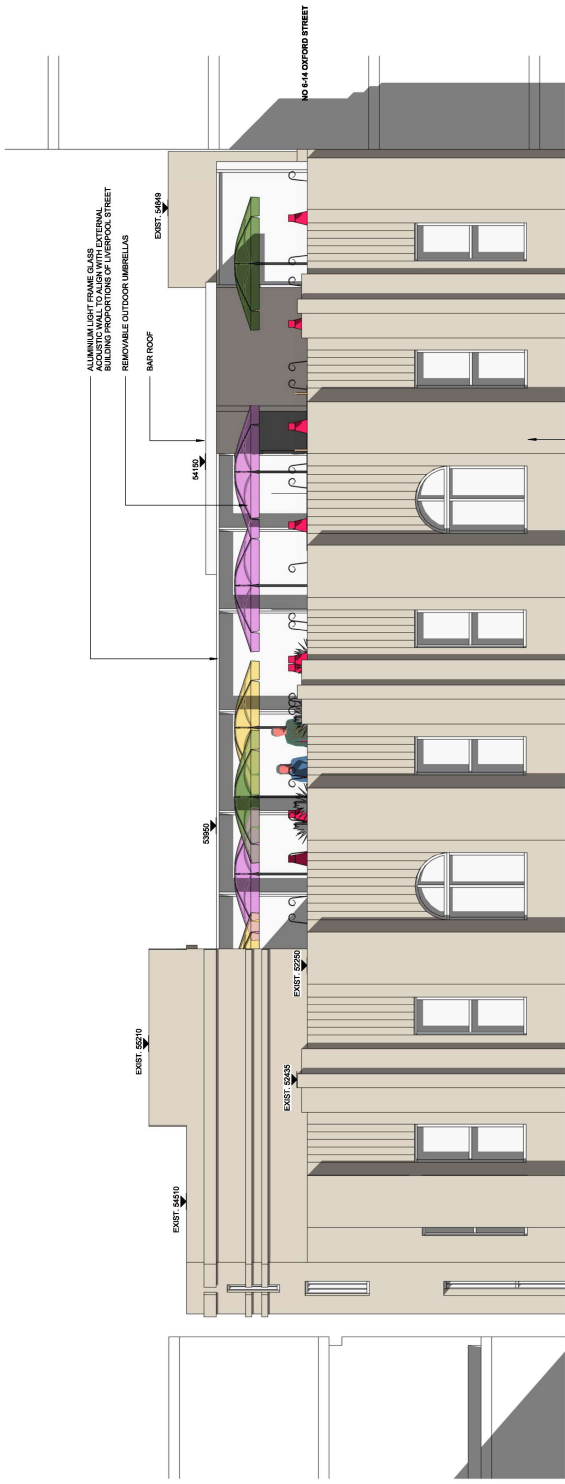

1 OXFORD STREET ROOFTOP ELEVATION  
1:10

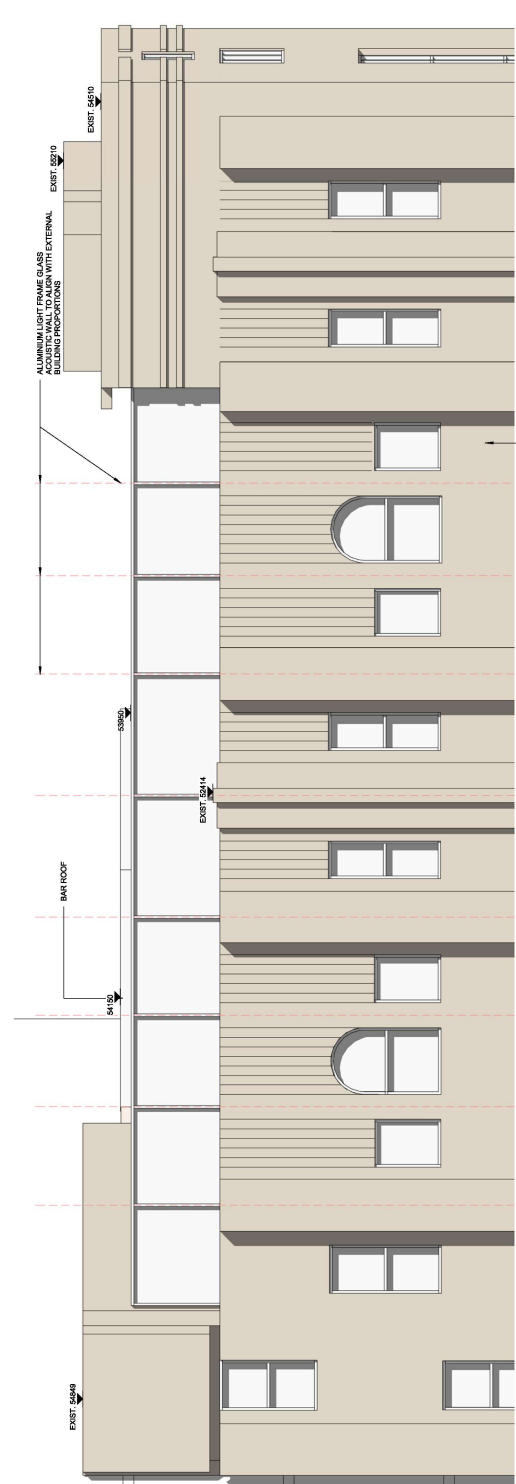

2 LIVERPOOL STREET ROOFTOP ELEVATION  
1:10