
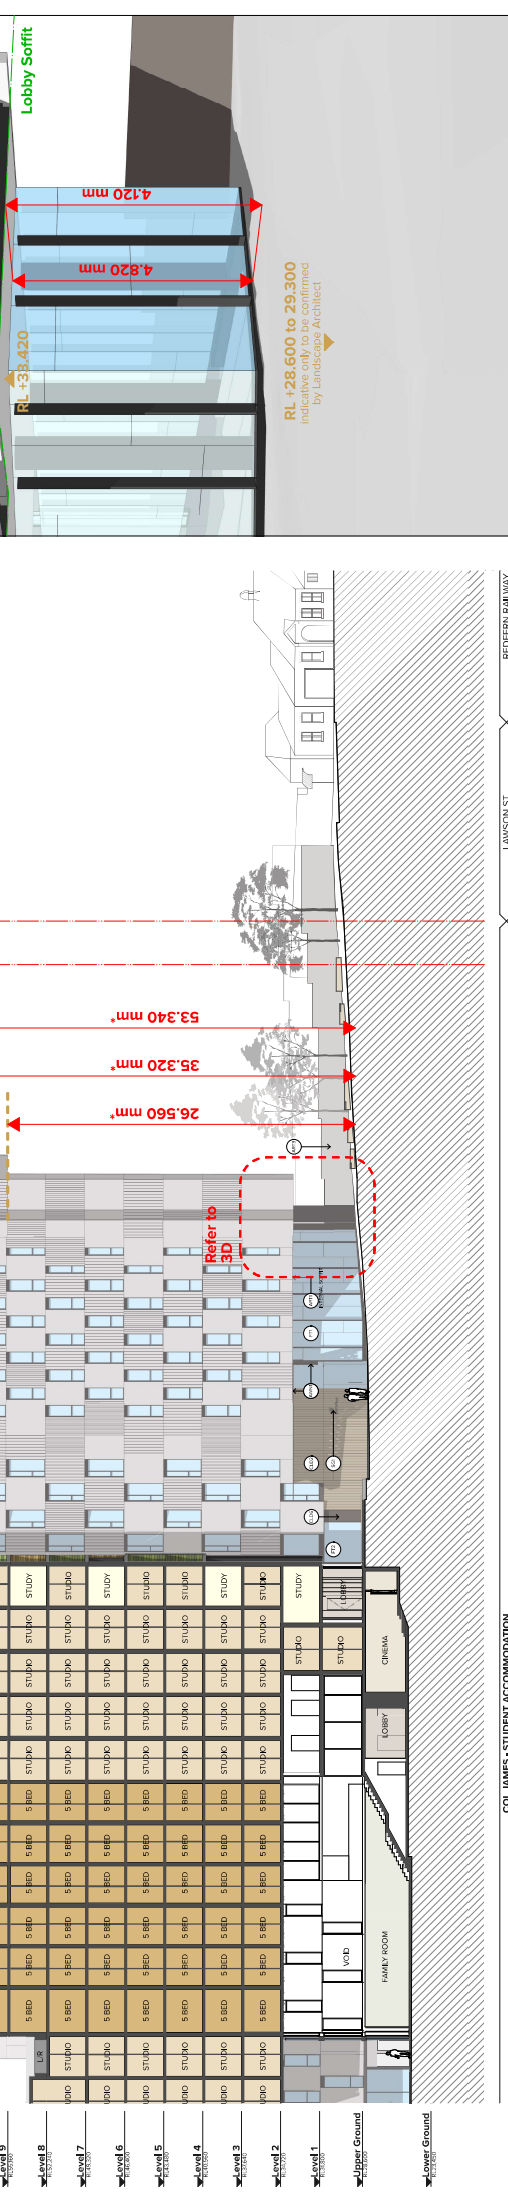
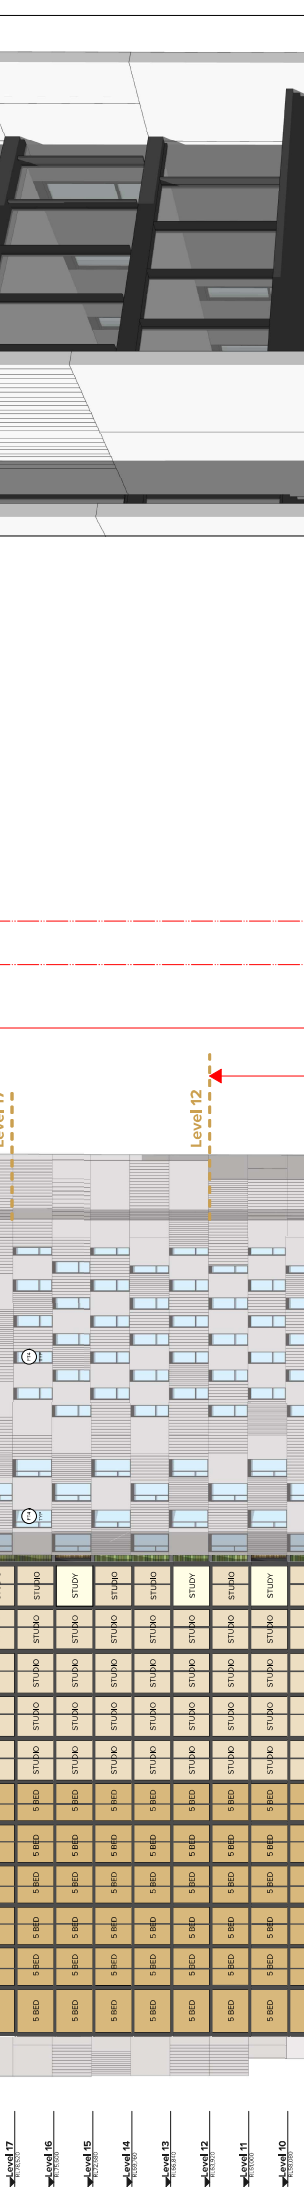


Attachment D

Architectural Drawings Showing Overhang

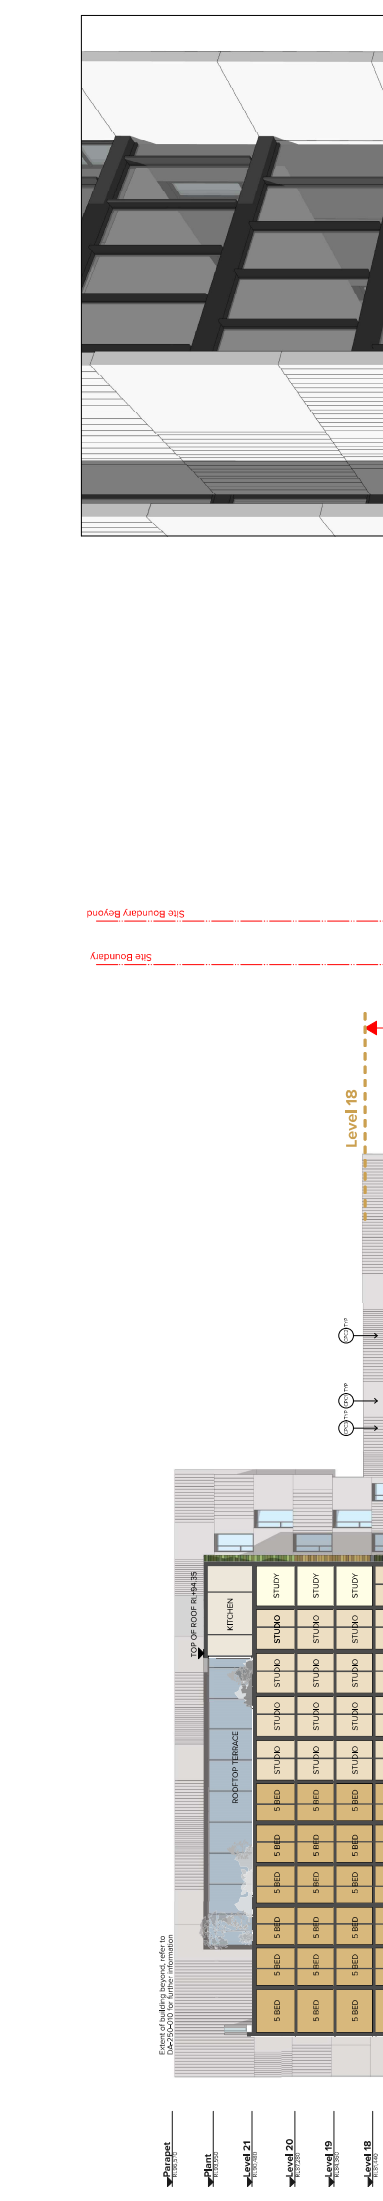

SECTION DD

COL JAMES - STUDENT ACCOMMODATION


LAWSON ST


3D

RL +28.600 to 29.300
indicative only to be confirmed by Landscape Architect

Lobby Soffit

RL +33.420

4.820 mm

4.120 mm

26,560 mm

35,320 mm

53,340 mm

Refer to 3D

Site Boundary

Site Boundary Beyond


Project Title: Col James - Student Accommodation
Project No.: 83-223 Eveleigh | Street Redfern NSW 2016 Australia
Client: Aborigin Housing Company
Area: Area Dedicated to Council
Section: SECTION DD








