


Attachment A1

Selected Drawings

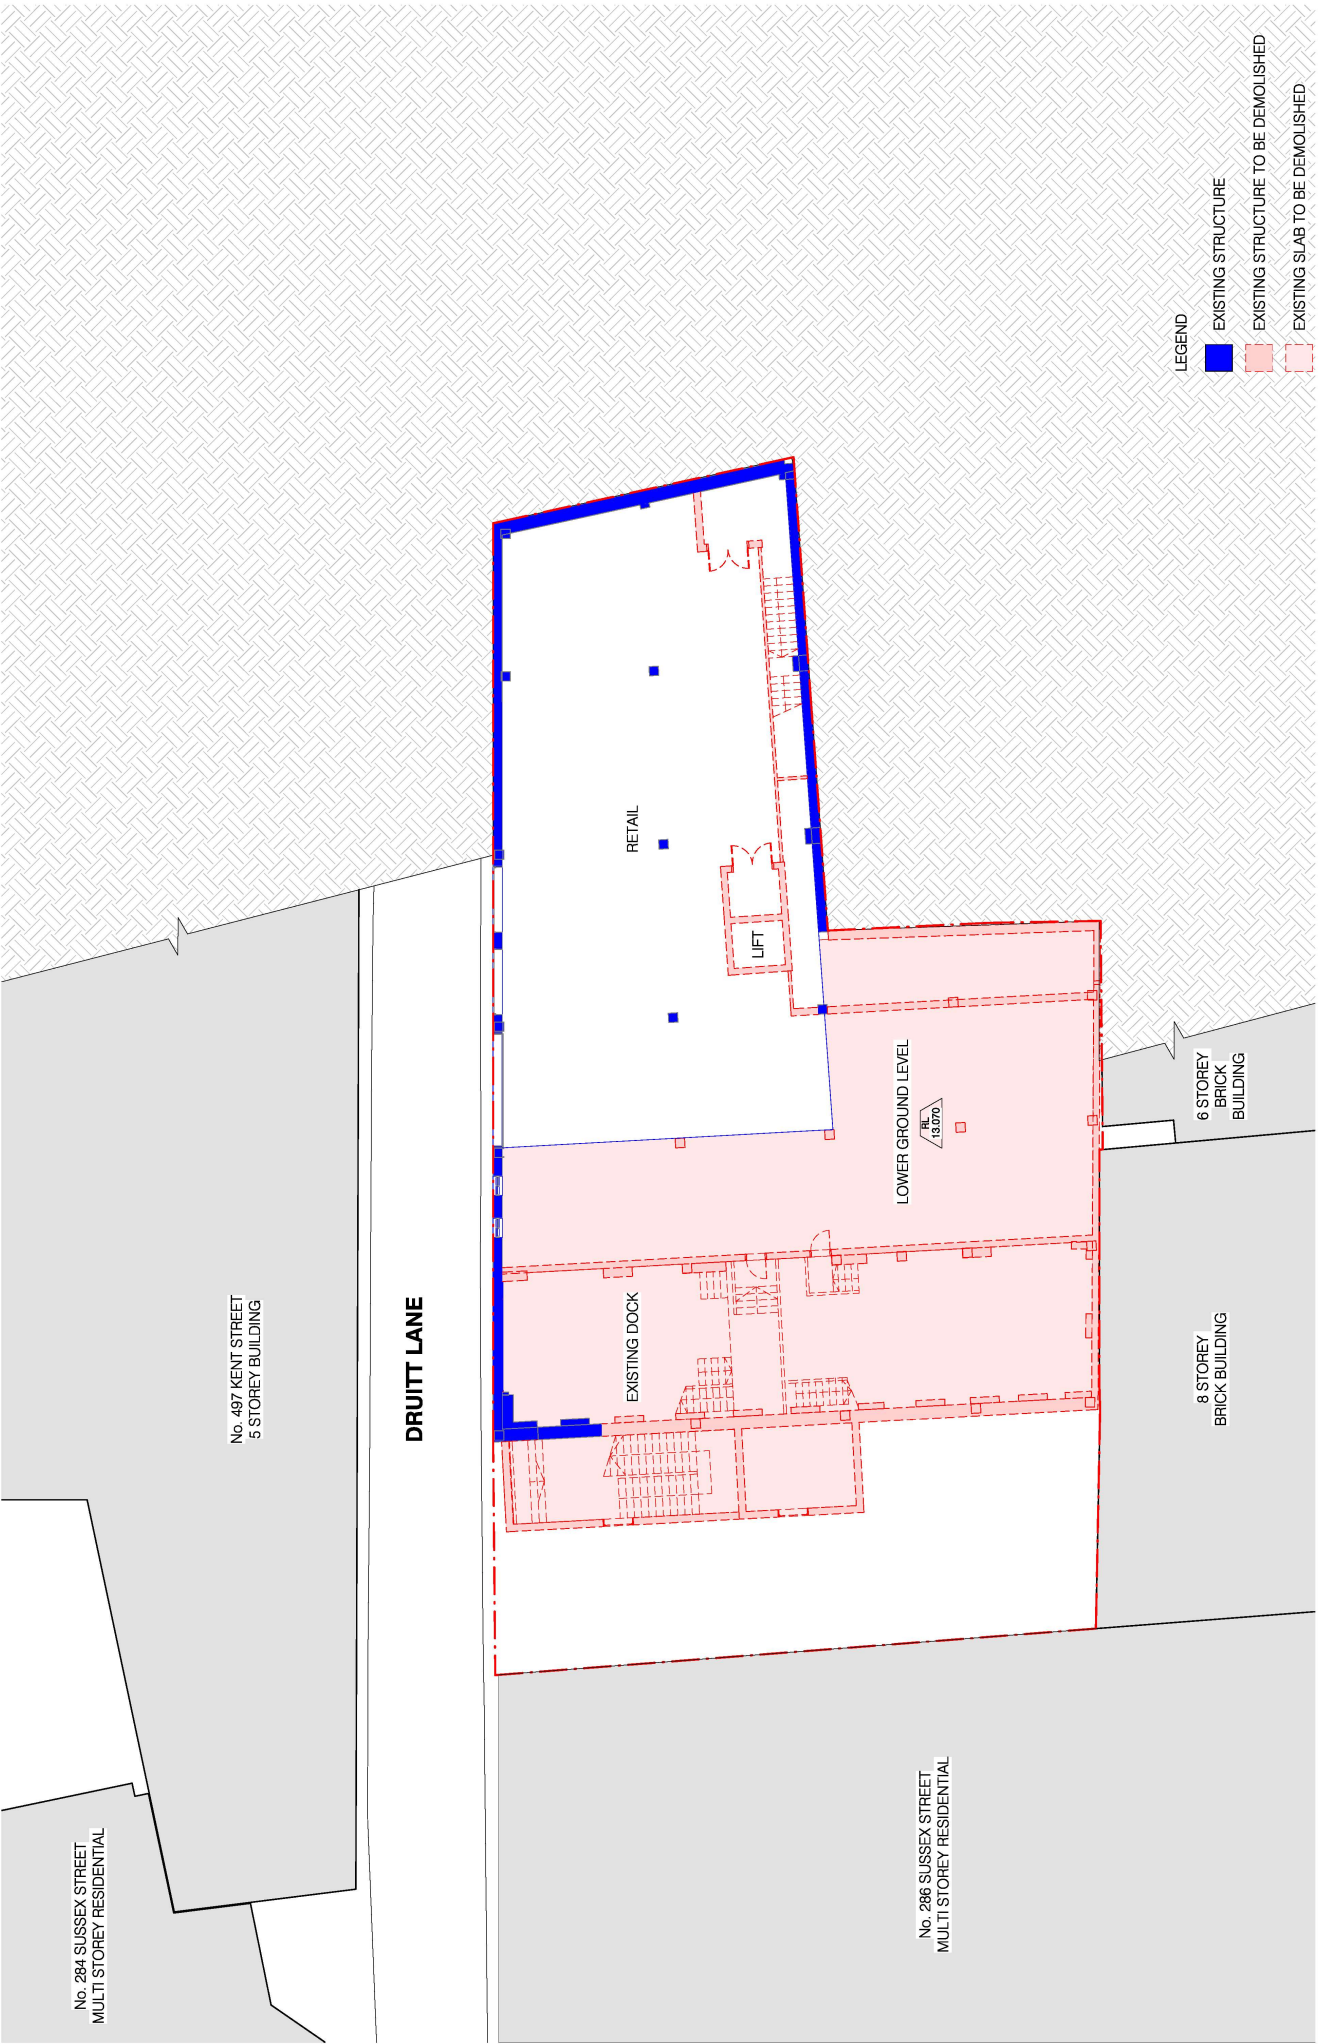

- LEGEND
- EXISTING STRUCTURE
 - EXISTING STRUCTURE TO BE DEMOLISHED
 - EXISTING SLAB TO BE DEMOLISHED

Scale: 1:100 @ A1, 1:200 @ A3

Project: 499 Kent St, Sydney

Project Number: 499 Kent St, Sydney

Drawing Number: DA-02-0900

Revision: A

PTM


Architect: PTM Architects
11/100 B A1, 1/200 B A3
Sydney NSW 2000 Australia
T +61 2 9222 5877
ptm.com.au

Client: ELEMENT PROPERTY STONEY P/L

Notes: 1. Project & Survey P/L

Drawing Disclaimers:
Verify all dimensions on site before commencing work.
Copying or reproduction of this drawing is strictly prohibited
without the written consent of PTM Architects.

Key Plan:

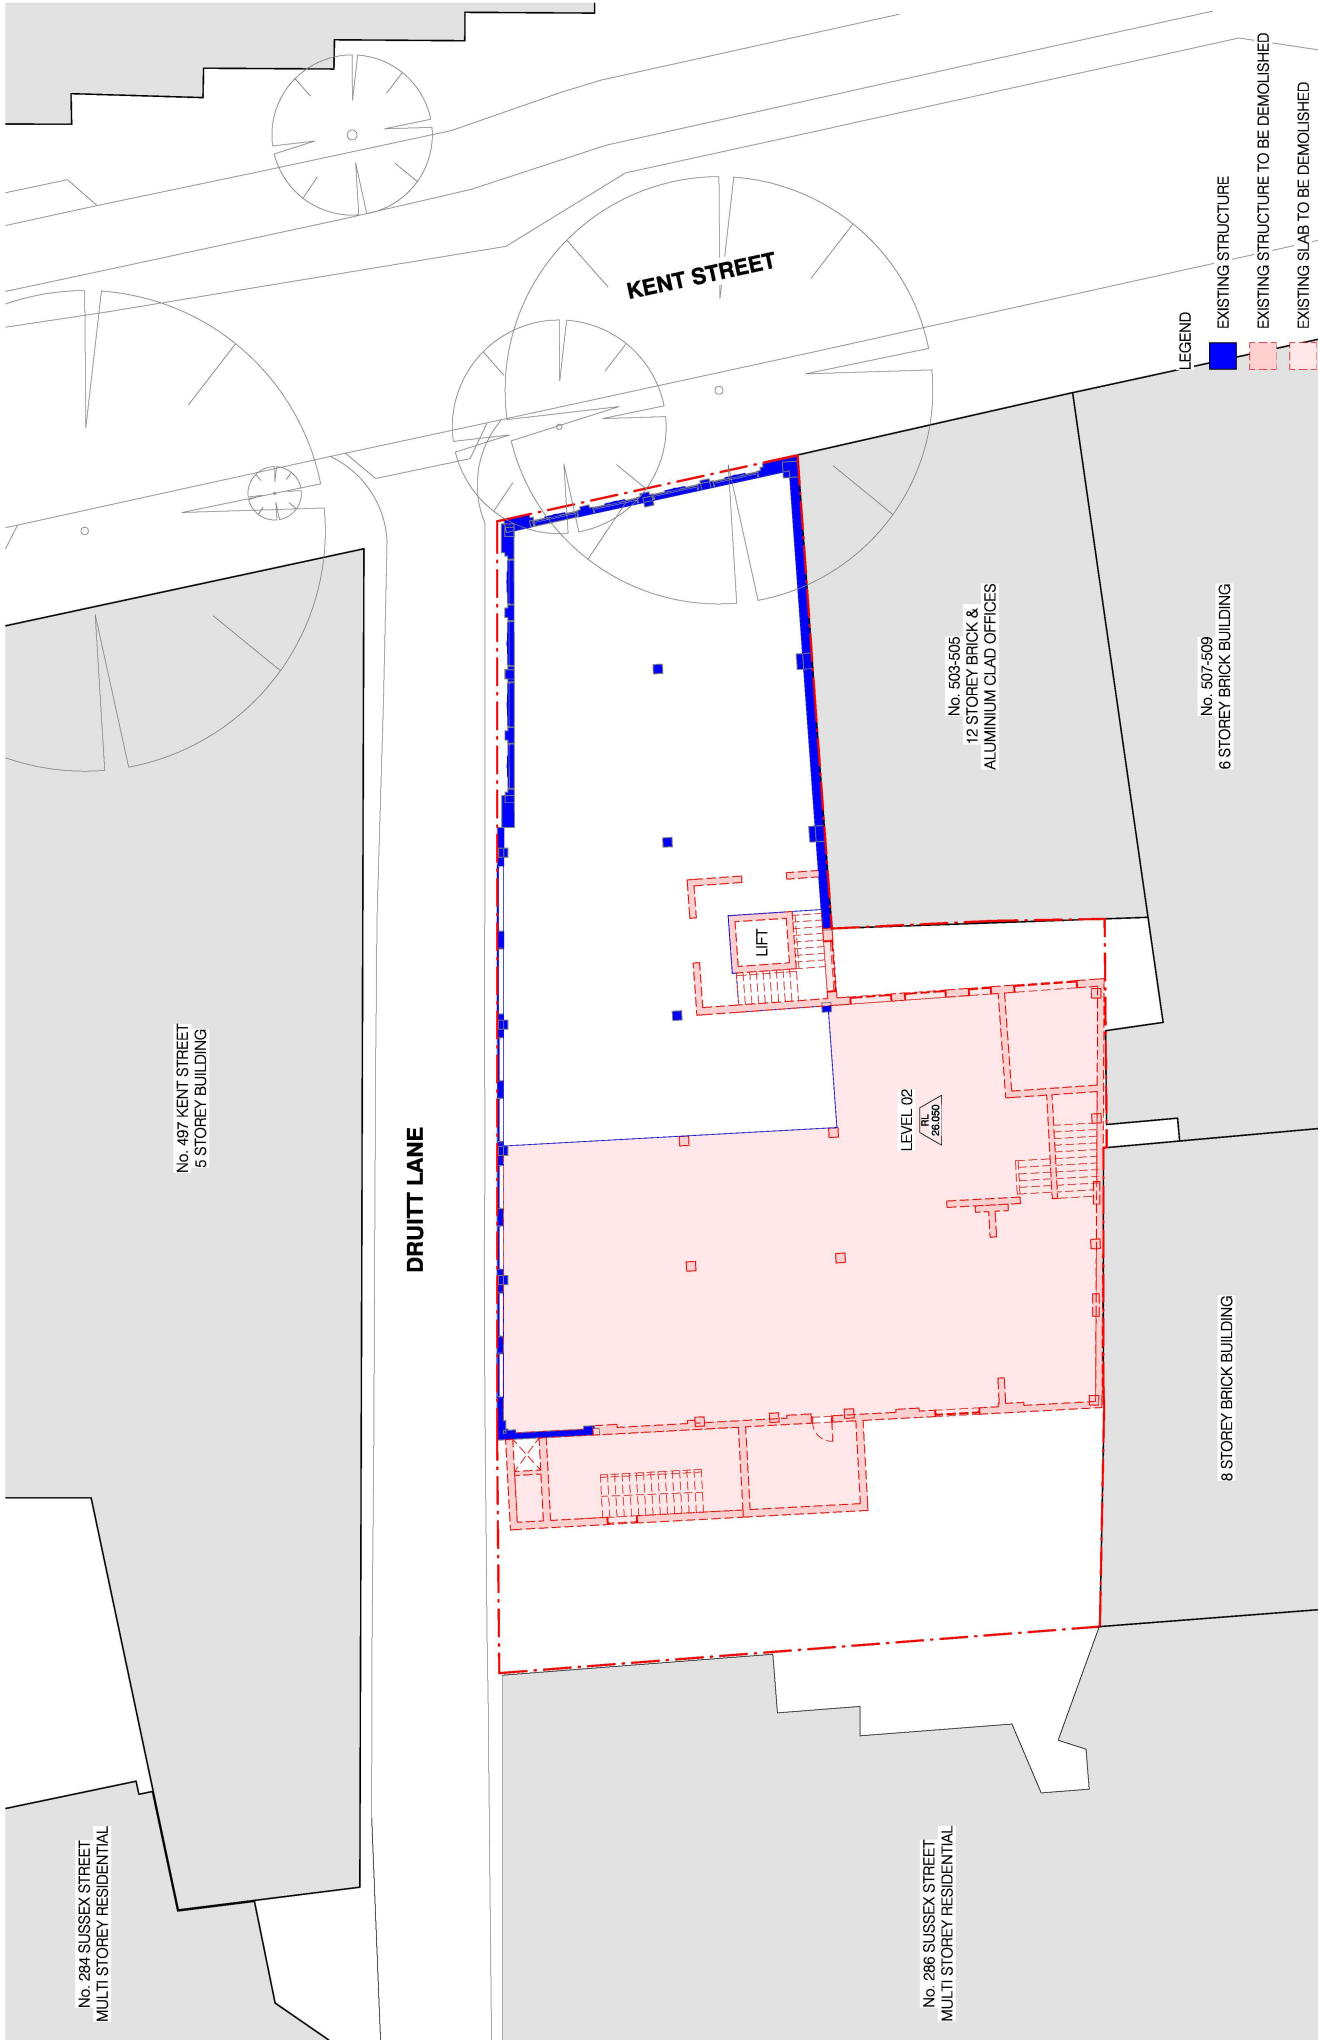

Architect
PTW Architects
10/10 Kent Street
Sydney NSW 2000 Australia
T +61 2 9222 5877
ptw.com.au

Client
ELEMENT PROPERTY STONEY P/L

Drawing Disclaimers:
This drawing is for information only.
Verify all dimensions on site before commencing work.
Copying or reproduction of this drawing is strictly prohibited
without the written consent of PTW Architects.

Key Plan:





Project
499 Kent St, Sydney

Project Number
499







Legend

- EXISTING STRUCTURE
- EXISTING STRUCTURE TO BE DEMOLISHED
- EXISTING SLAB TO BE DEMOLISHED

Revision
DA-02-1200 A





Series
Stage 1 DA Application




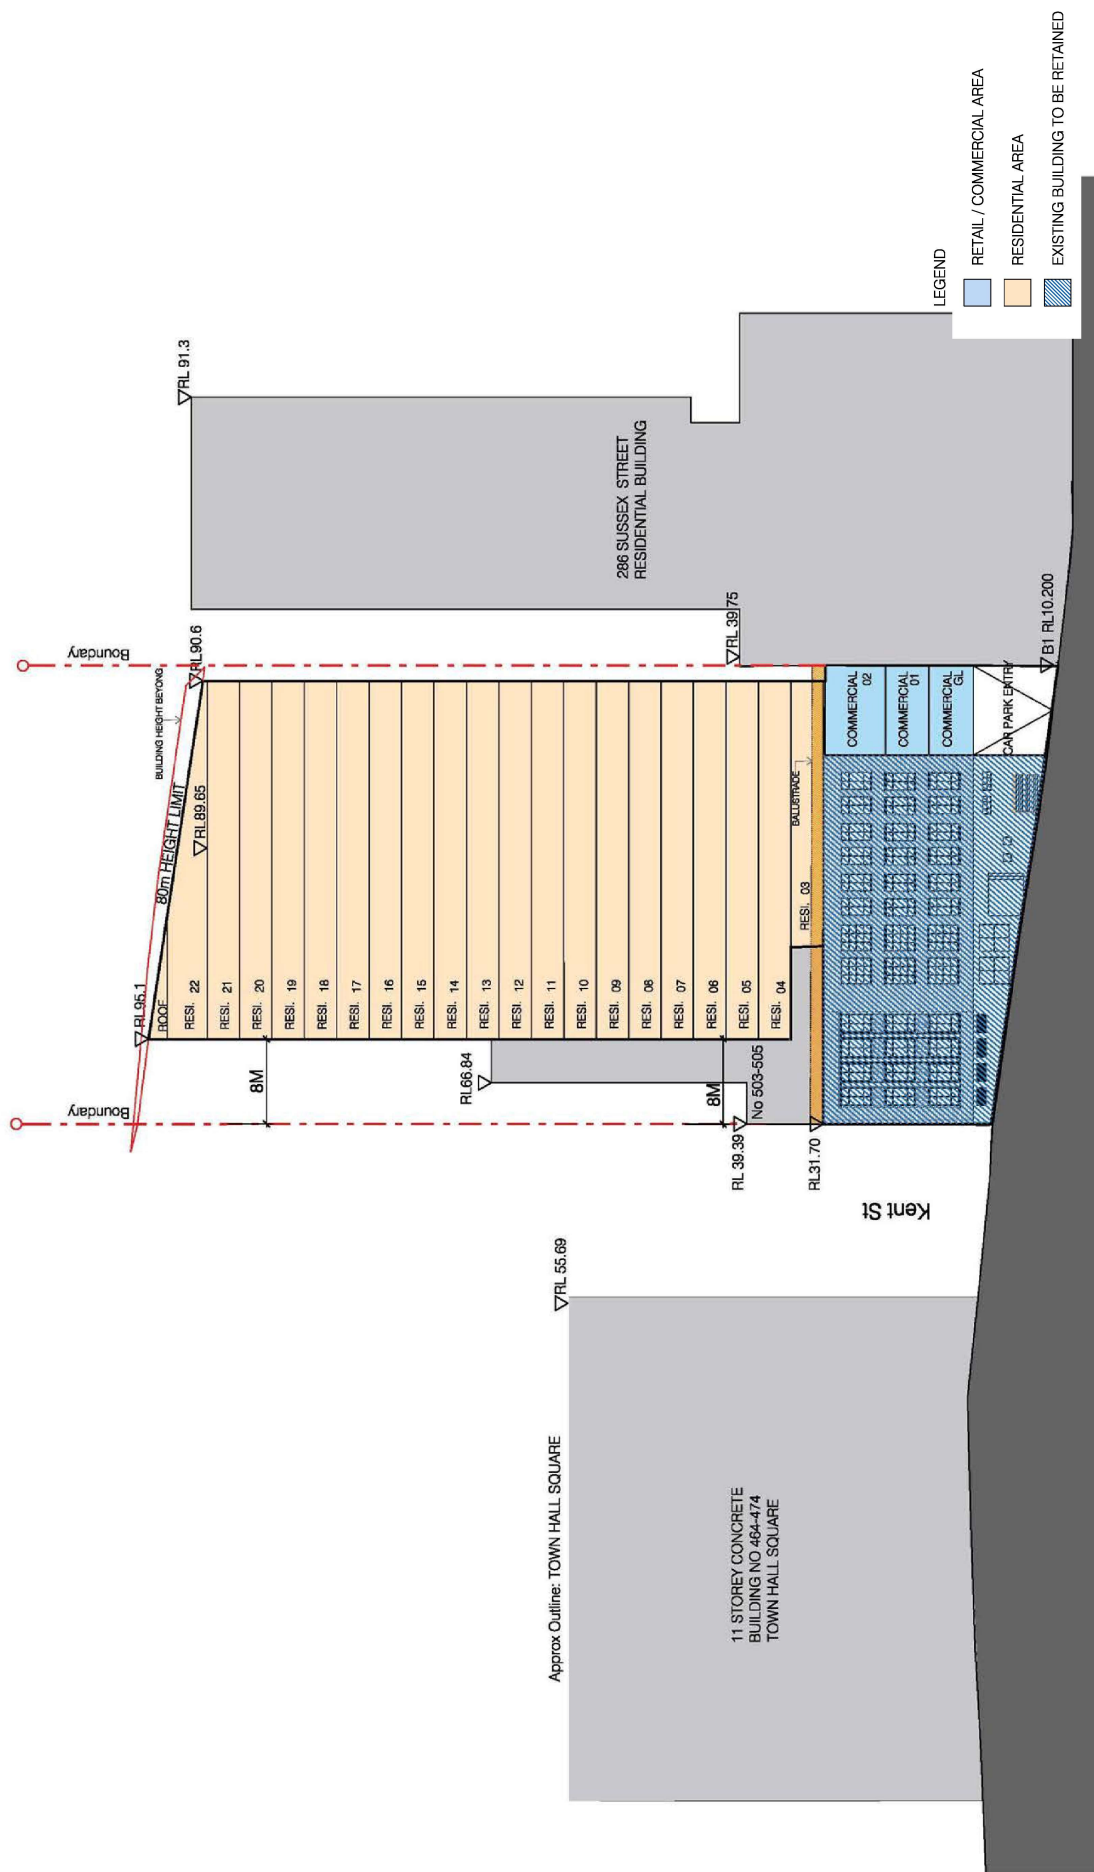

Drawing Disclaimers:
 Verify all dimensions on site before commencing work.
 Copying or reproduction of this drawing is strictly prohibited without the consent of PTW Architects.

Client:
 ELEMENT PROPERTY STONEY P/L

Architect:
 PTW Architects
 PTW Architects Pty Ltd
 499 Kent St, Sydney
 Sydney NSW 2000 Australia
 T +61 2 9222 5877
 ptw.com.au



Title:
 08-ENVELOPE PLANS
 NORTH ELEVATION



Project:
 499 Kent St, Sydney

Project Number:
 DA-08-2000

Drawing Number:
 B

Scale:
 1:250 @ A1, 1:500 @ A3

Revisions:
 Revision 1 DA Application

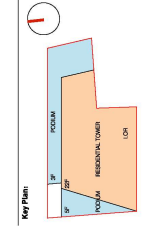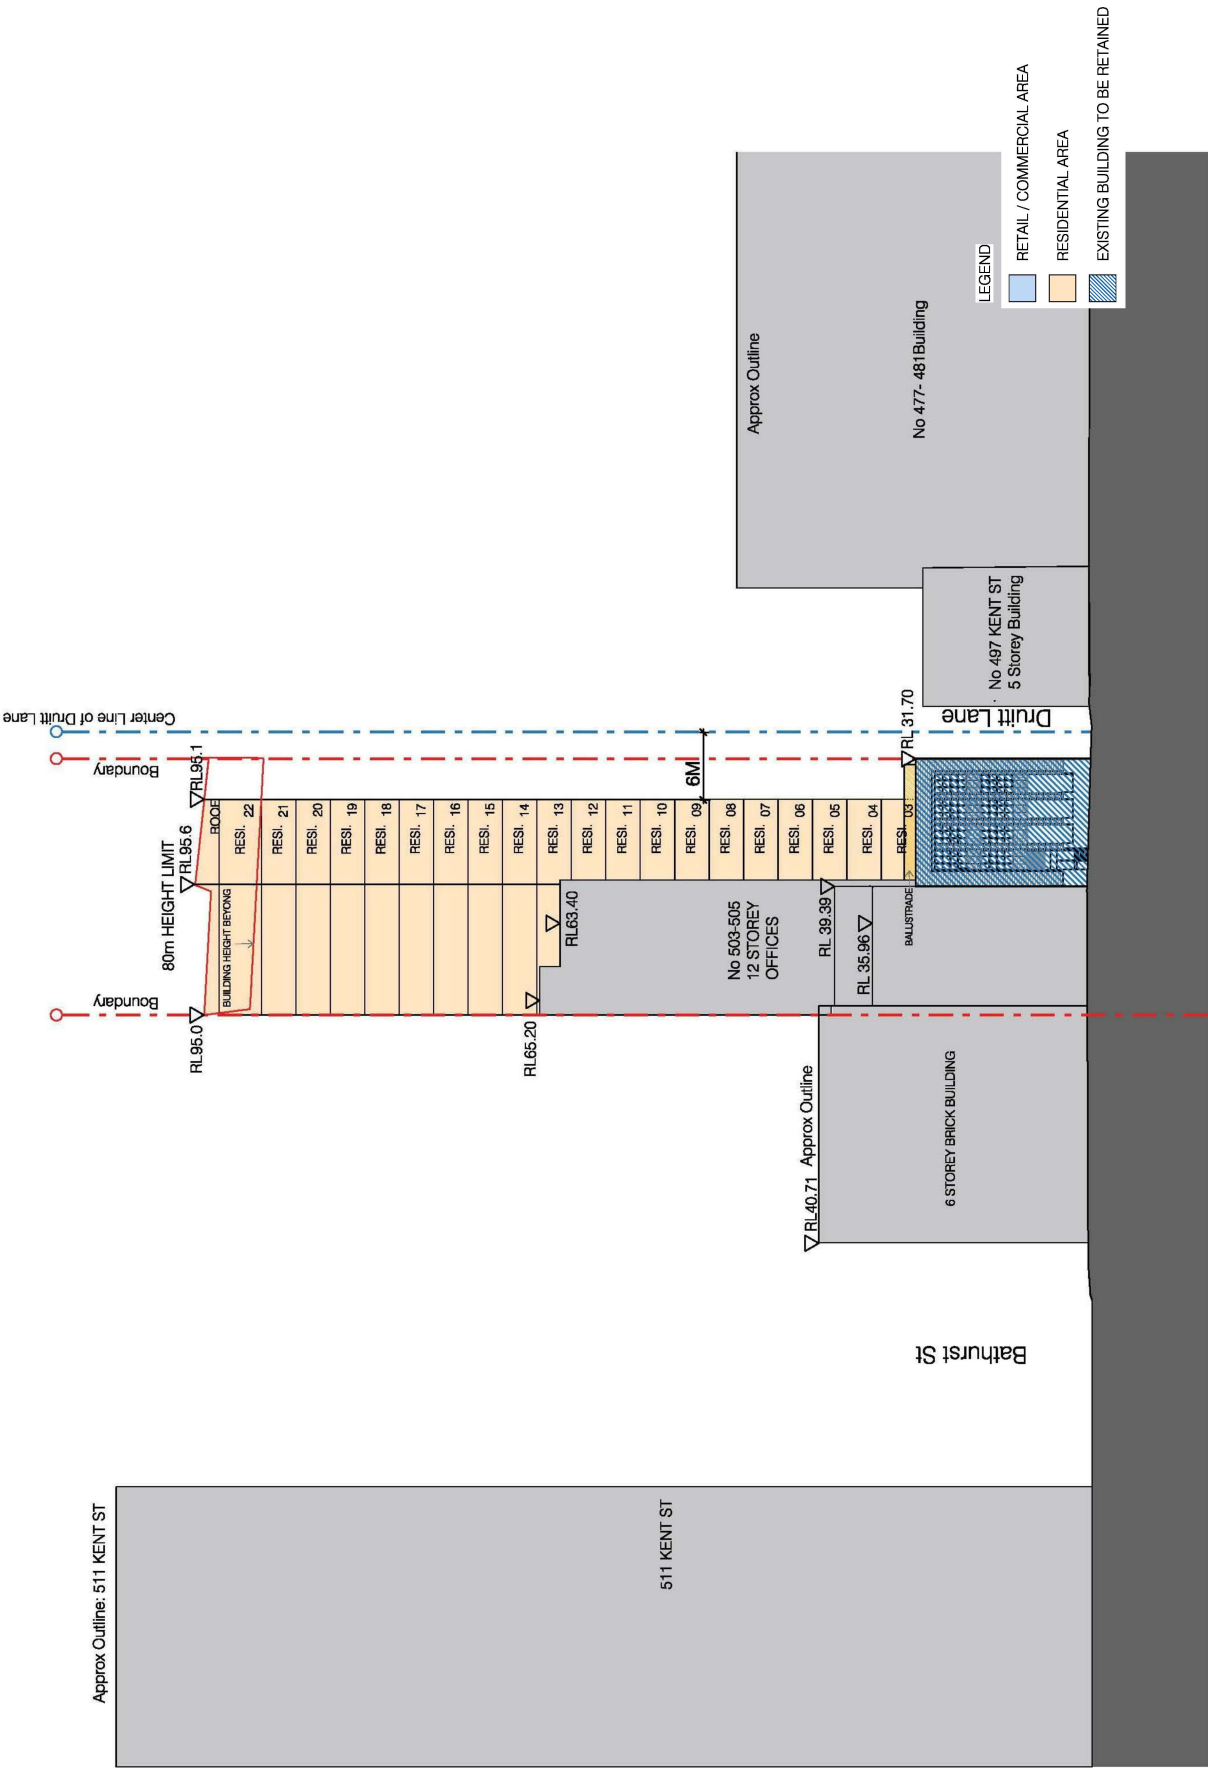

Architect
PTW Architects
1250 @ A1, 1:500 @ A3
Sydney NSW 2000 Australia
T +61 2 9222 5877
ptw.com.au

Client
ELEMENT PROPERTY SYDNEY P/L

Drawing Disclaimers:
This drawing is for information only.
Verify all dimensions on site before commencing work.
Copying or reproduction of this drawing is strictly prohibited
without the written consent of PTW Architects.

Title
08-ENVELOPE PLANS
EAST ELEVATION

Scale
Stage 1 DA Application