
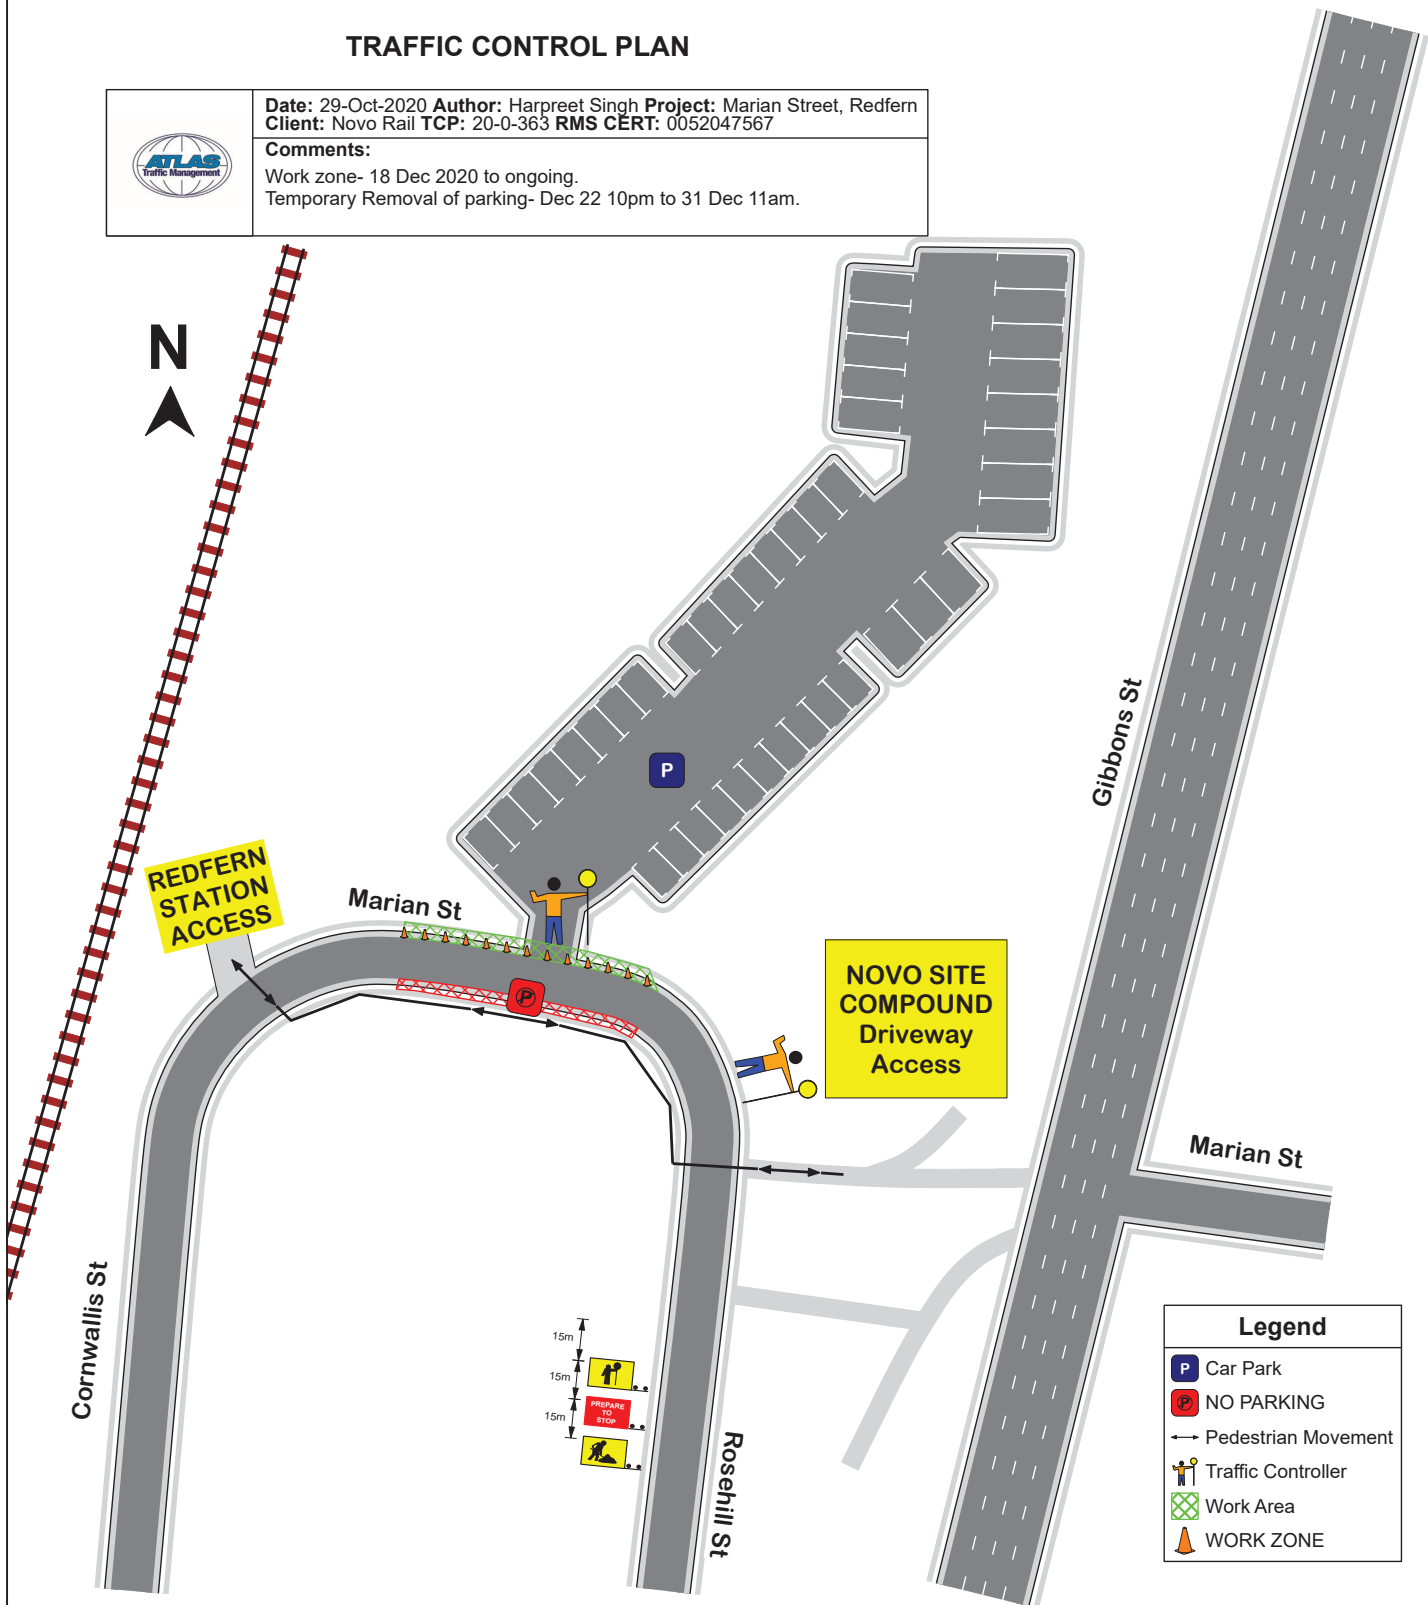



TRAFFIC CONTROL PLAN

	Date: 29-Oct-2020 Author: Harpreet Singh Project: Marian Street, Redfern Client: Novo Rail TCP: 20-0-363 RMS CERT: 0052047567
	Comments: Work zone- 18 Dec 2020 to ongoing. Temporary Removal of parking- Dec 22 10pm to 31 Dec 11am.



TRAFFIC CONTROL PLAN


Date: 18-Sep-2020 Author: Harriet Smith Project: Rosehill Street, Redfern Client: Novo Rail TC#: 20-0-531 RMS SERT: 003204/507 Comments: T/C's are to direct motorists, pedestrians and residents around work zone.

