

Attachment B7(j)(2)

**Urban Design and Public Domain Study
Appendix 7 Masterplan Drawings Part 2 –
Waterloo Estate (South) – Land and
Housing Corporation**





- LEGEND**
- Waterloo Estate Boundary
 - Waterloo South Boundary
 - Proposed Lot Boundary
 - Private Lot Boundary
 - Small Tree
 - Medium Tree
 - Large Tree
 - Climber Tree
 - Existing Tree

Waterloo South Masterplan

Control Drawings - Plans
 Tree Representation Plan
 For Information
 11250 061 500643 PR-100-011

Date: 27/3/20
 Title: Tree Representation Plan

TURNER & TOWNSEND
 TRIBE

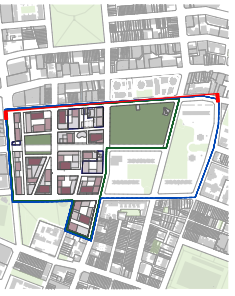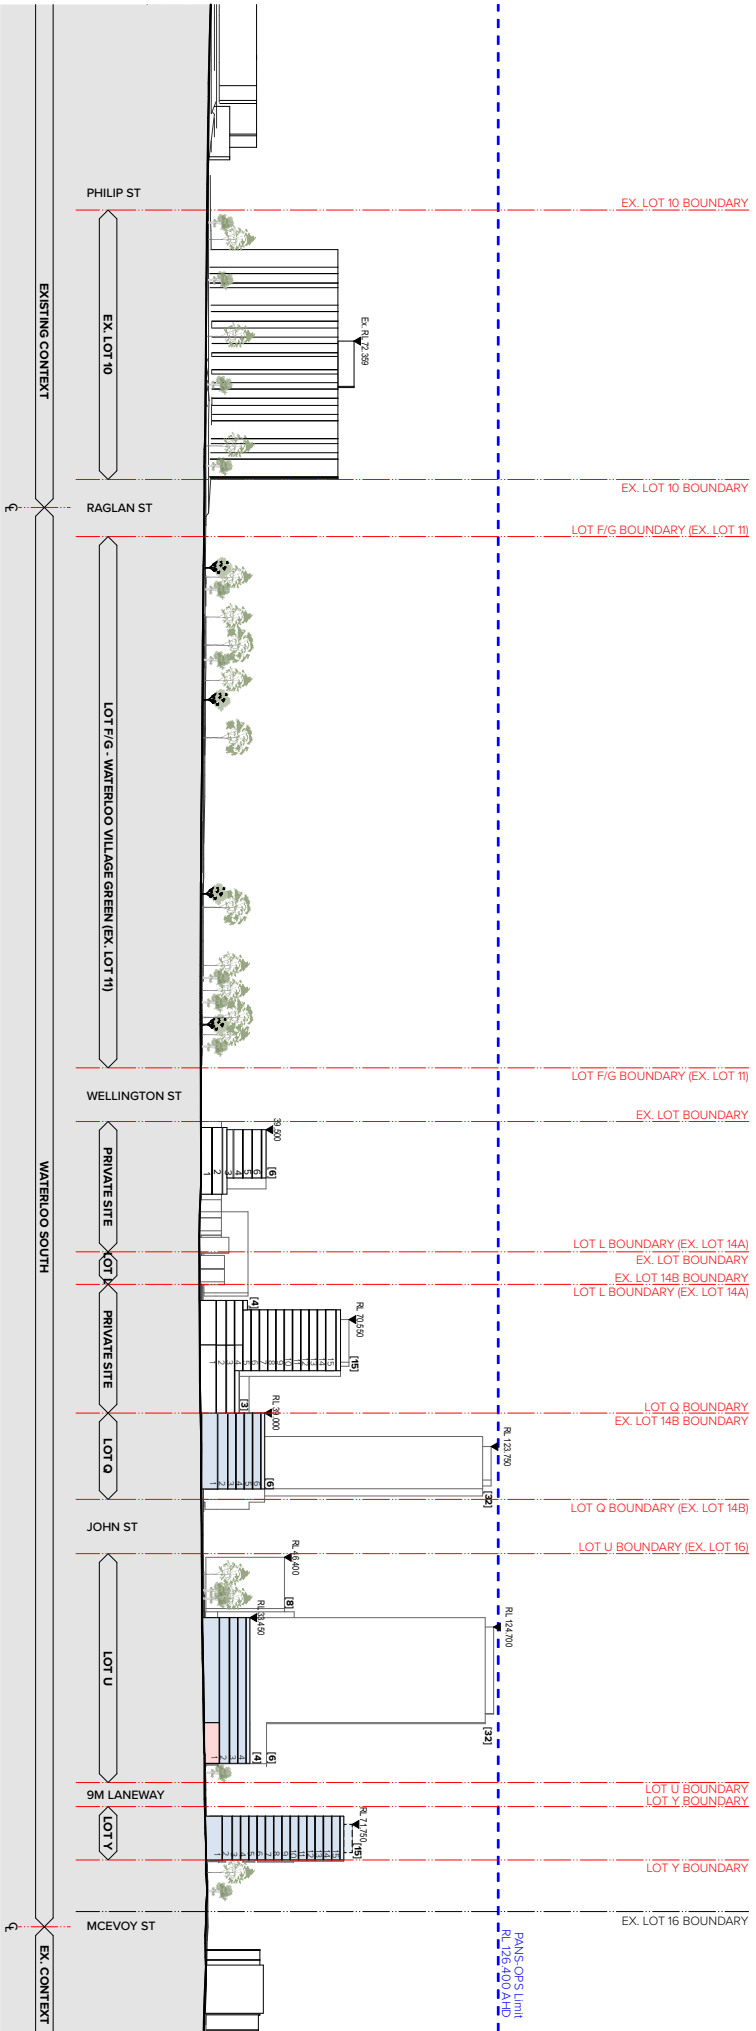

LEGEND

- Residential
- Non-Residential



Waterloo South Masterplan
Waterloo Estate, Waterloo, 2017

ELEVATIONS
Building Envelope Elevation, Copse Street
Planning Proposal
17000 04/15/06/A3

PROJECT NO: 17000 04/15/06/A3
DATE: 02/2020

TURNER limit TRIBE

TURNER limit TRIBE

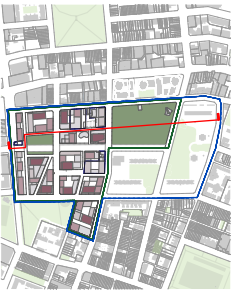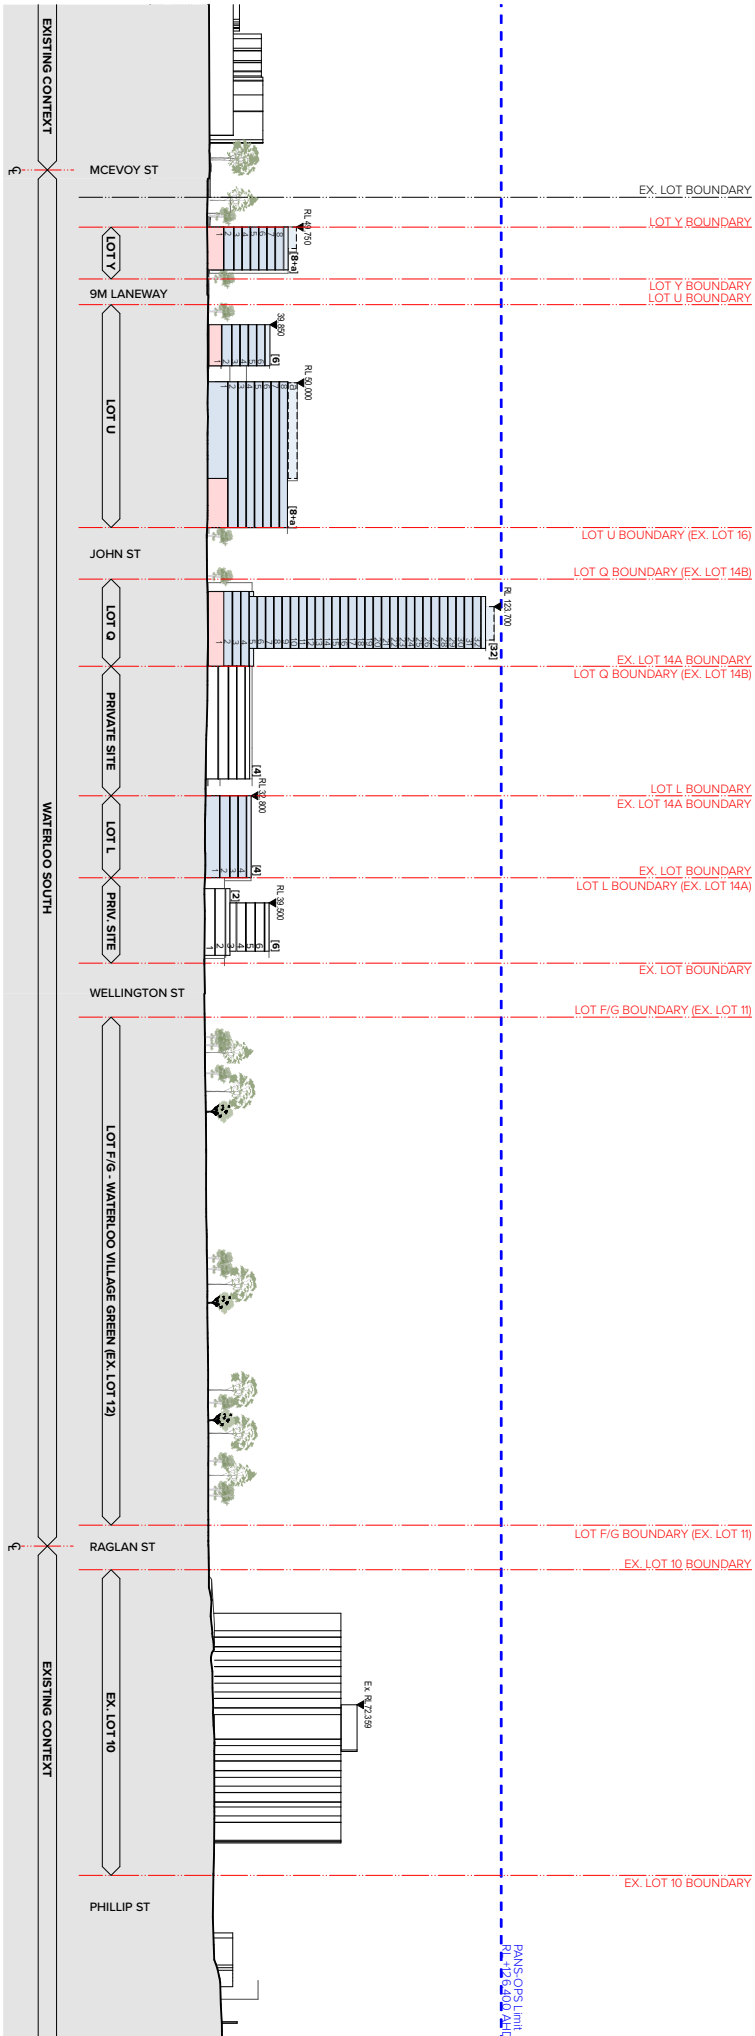



LEGEND
 Residential
 Non-Residential

Waterloo South Masterplan
 Waterloo Estate, Waterloo, 2017

ELEVATIONS
 Building Envelope Elevation 5m Laneway
 Planning Proposal
 12000 04A 5096A3

Project No. 12000 04A 5096A3
 Date: 08/20
 Scale: 1:1000
 Project: PP-120-002

TURNER IHT TRIBE SYSTEMS
 12000 04A 5096A3

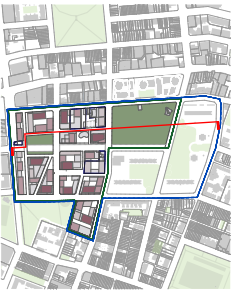
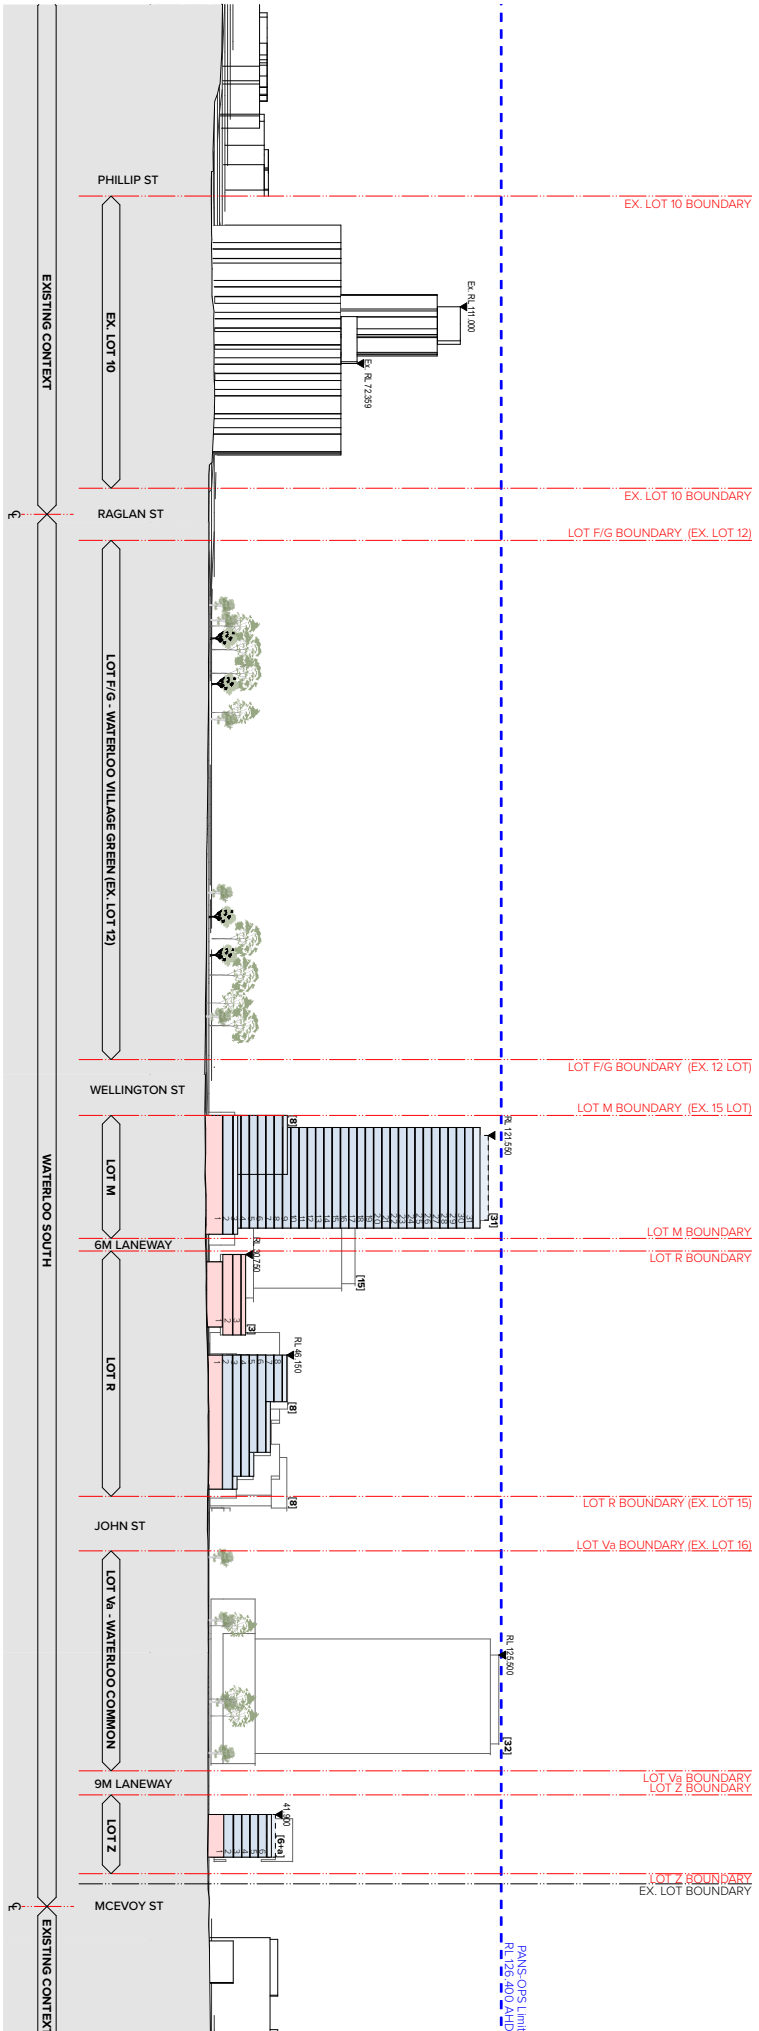


LEGEND
 Residential
 Non-Residential

Waterloo South Masterplan
 Waterloo Estate, Waterloo, 2017
ELEVATIONS
 Building Envelope Elevation 9m laneway
 Planning Proposal
 17000 04/15/06/0A3

PROJECT NO: 007/2020
 DATE: 16/03/20


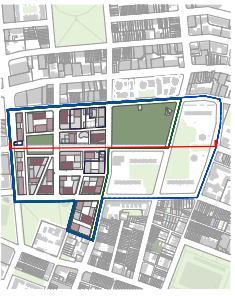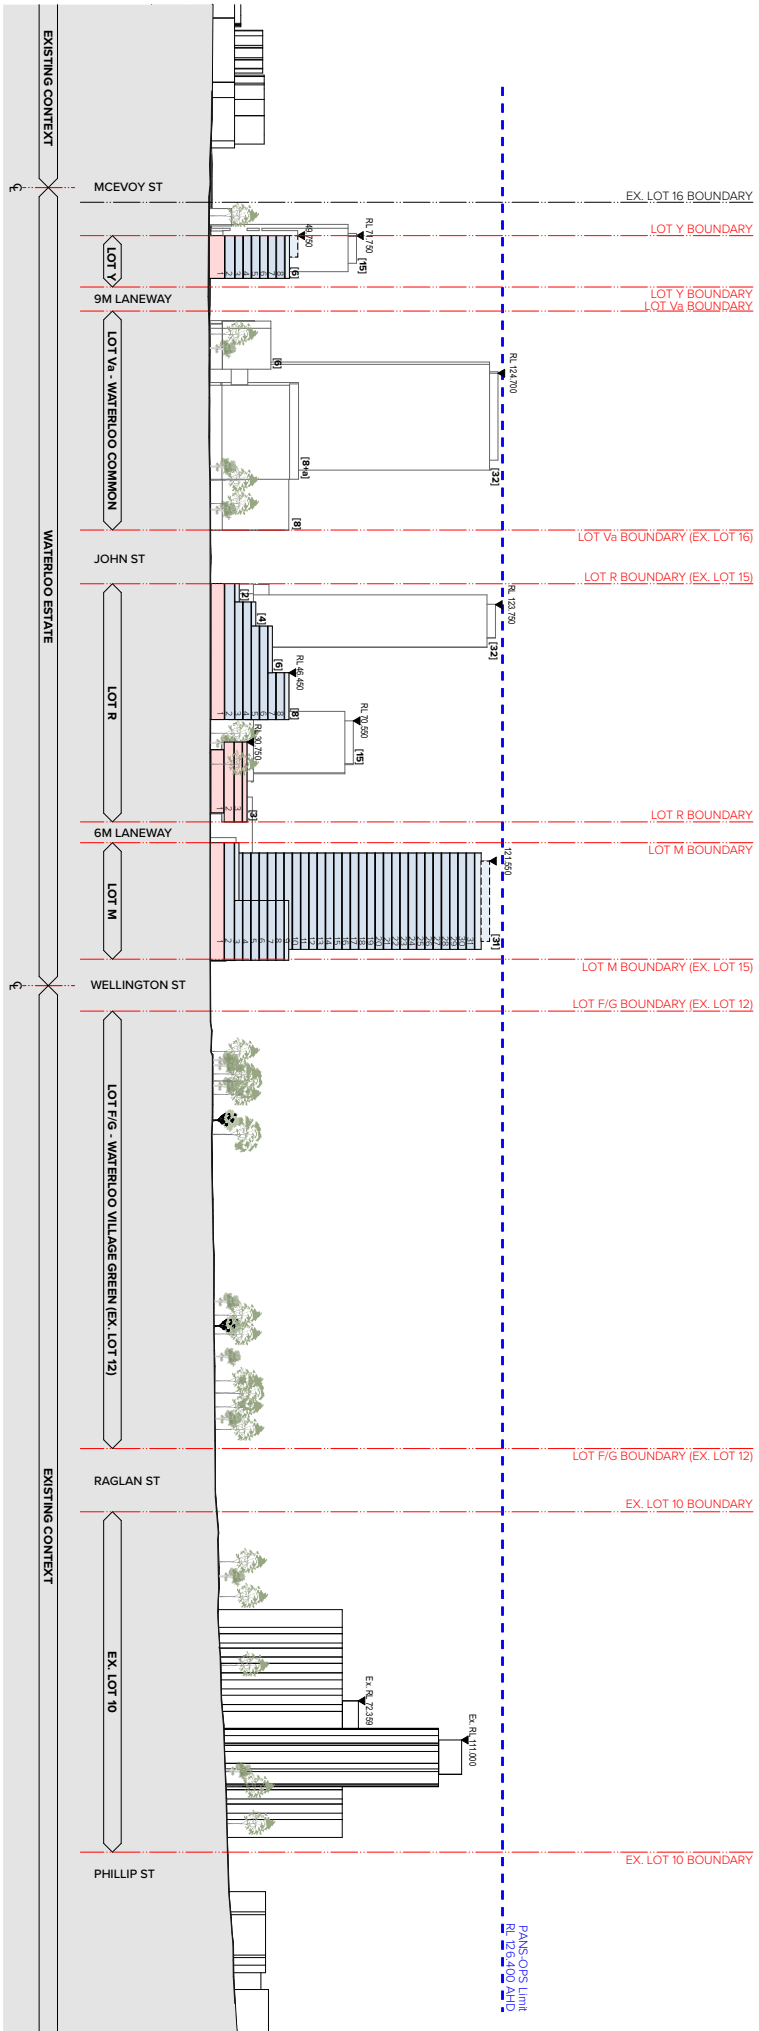



LEGEND
 Residential
 Non-Residential

Waterloo South Masterplan
 Waterloo Estate, Waterloo, 2017

REVISIONS
 Building Envelope Elevation, George Street
 Building Envelope Elevation, George Street
 Planning Proposal
 13000 0A1 5096AA3

DATE: 08/20
 PROJECT NO: PP-120-004

TURNER **tribe**
 TURNER | tribe

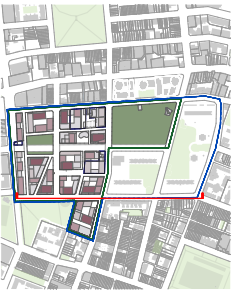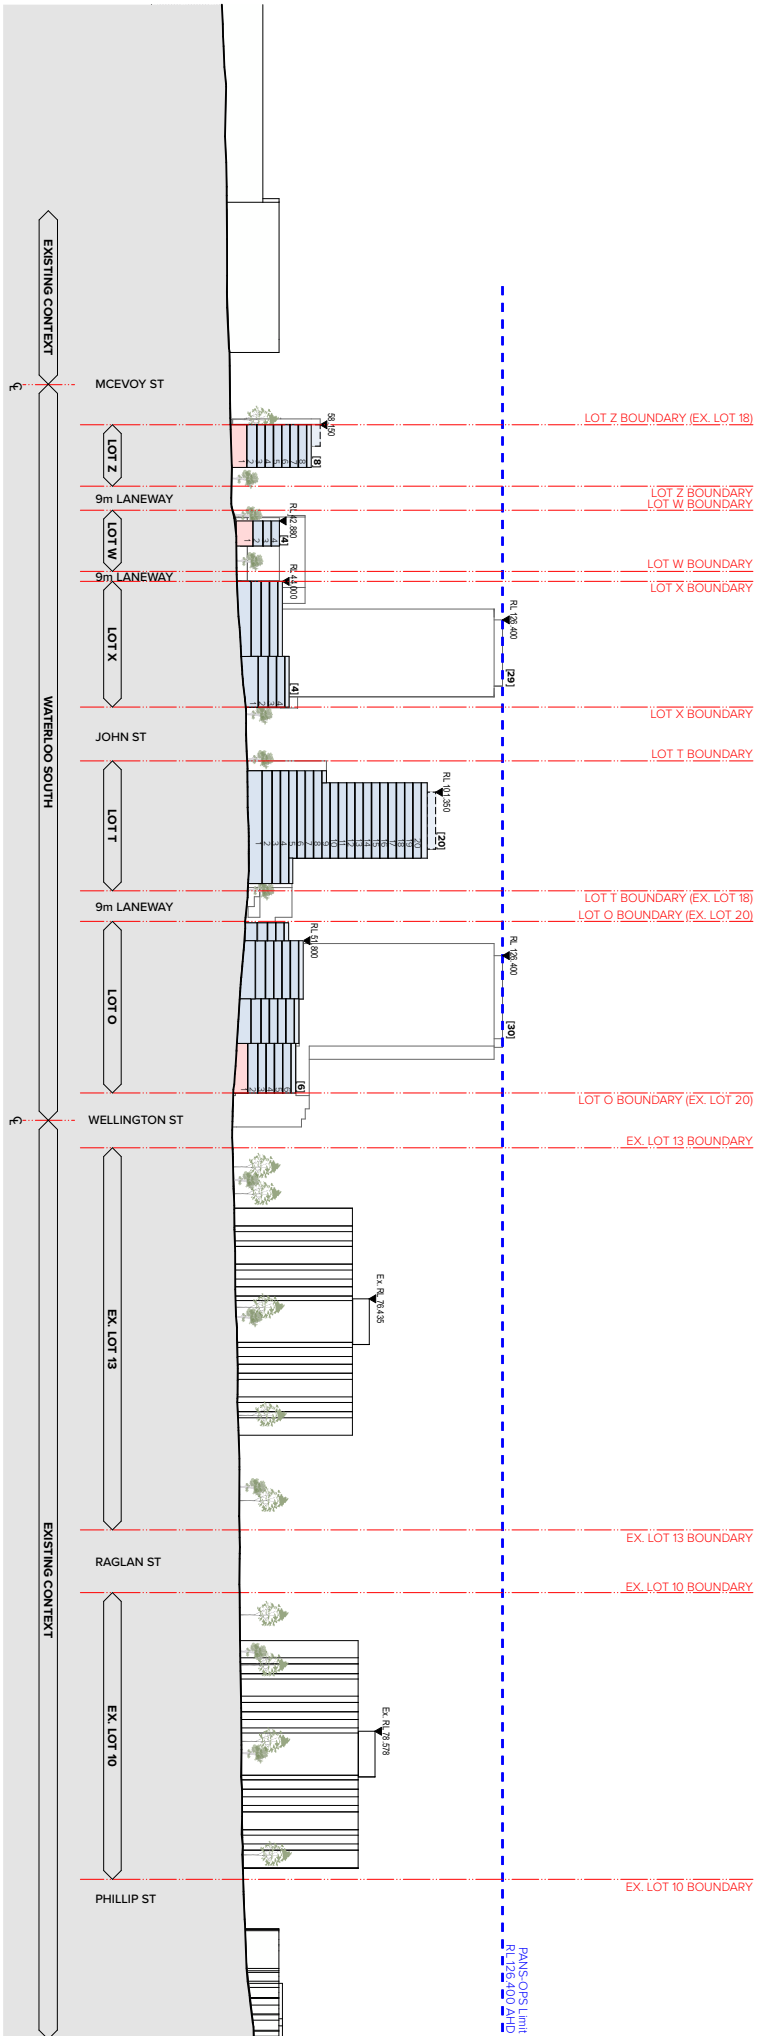

LEGEND
 Residential
 Non-Residential

Waterloo South Masterplan
 Waterloo Estate, Waterloo, 2017
ELEVATIONS
 Building Envelope Elevation Plan Street
 Planning Proposal
 13000 04A 5096AA3

TURNER ILM & TRIBE
 ARCHITECTS
