


## **Attachment B**

<b>Building Envelope Drawings</b>
-----------------------------------

2 L04-ROOF  
1 : 250

Drawing Number DA-08-1000 Revision A

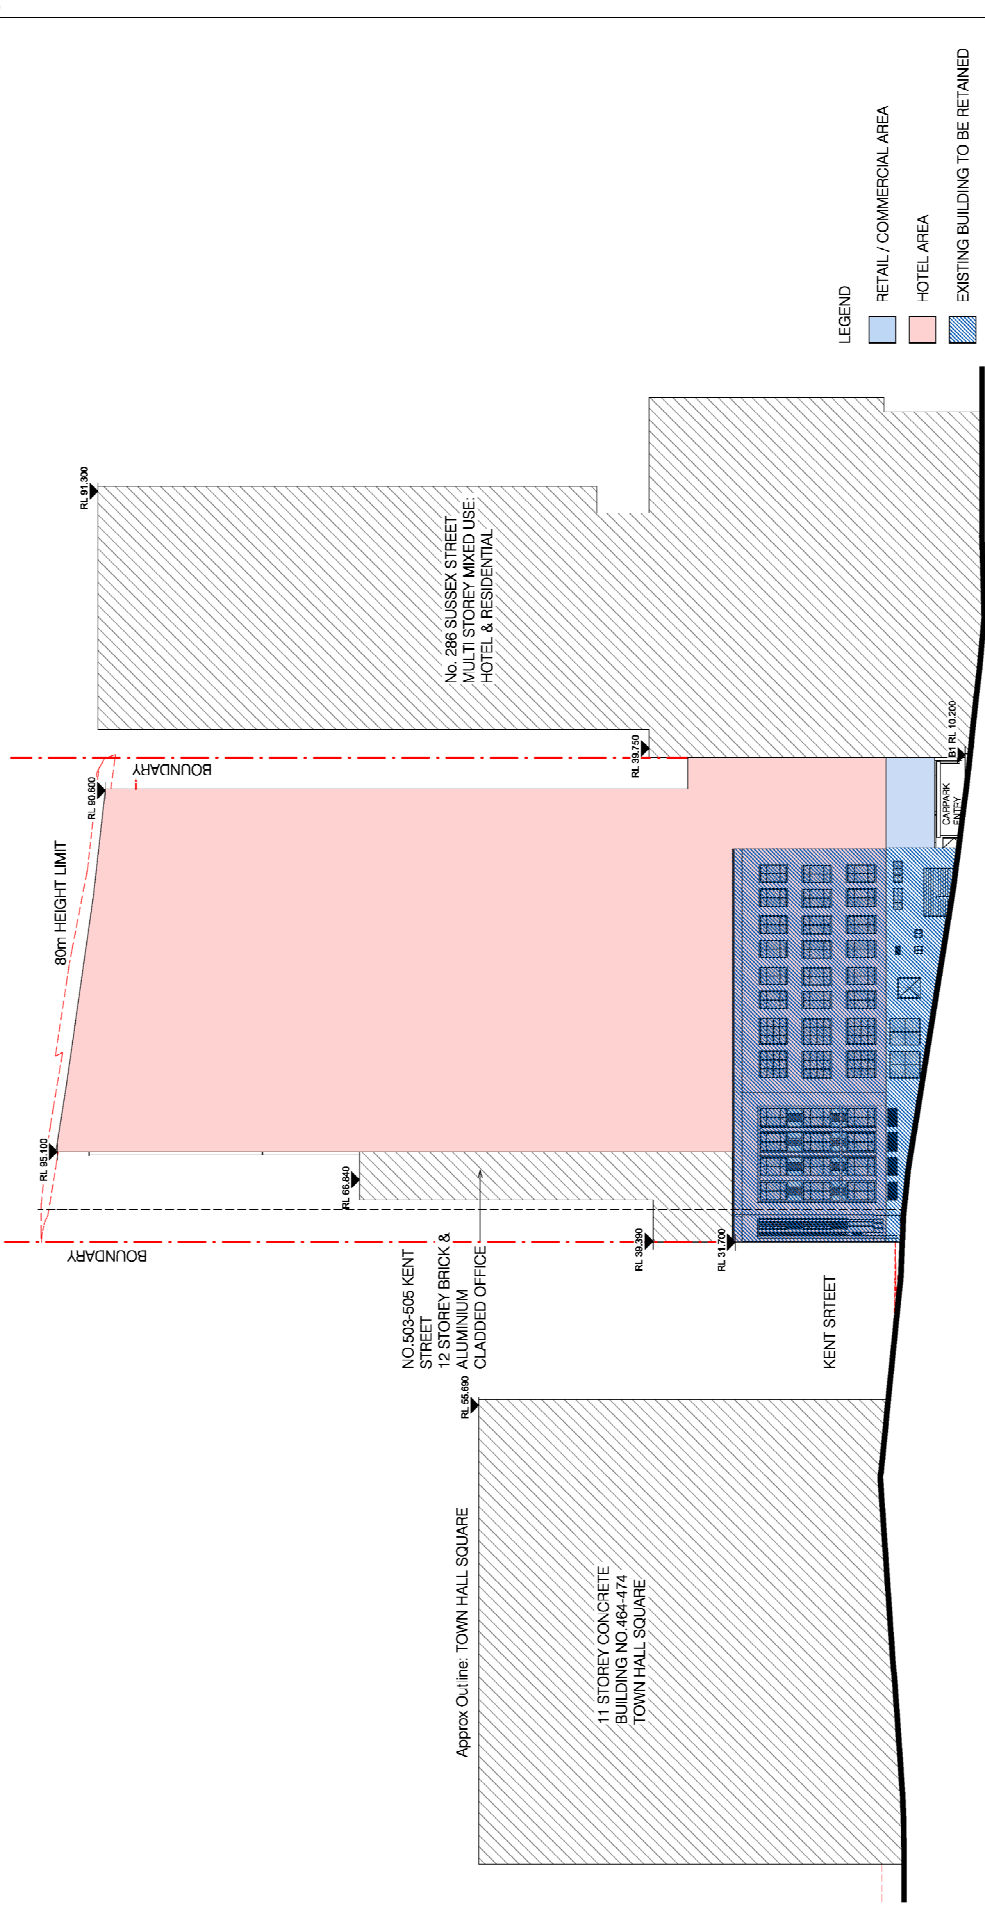

Rev	Description	By	Chk	Date
A	Issue for Development Application	DS	MS	22.02.2020

**Key Plan:**

**Client:**  
Element Property Sydney Pty Ltd

**Drawing Disclaimer:**  

**Architect:**  
PTW Architects  
Level 10, 100 Kent Street  
Sydney NSW 2000 Australia  
T 61 2 9232 5877  
[ptw.com.au](http://ptw.com.au)



**Title:**  
08-ENVELOPE PLANS  
NORTH ELEVATION


**Project:**  
P001-DA-08-2000

**Drawing Number:**  
DA-08-2000

**Revision:**  
A

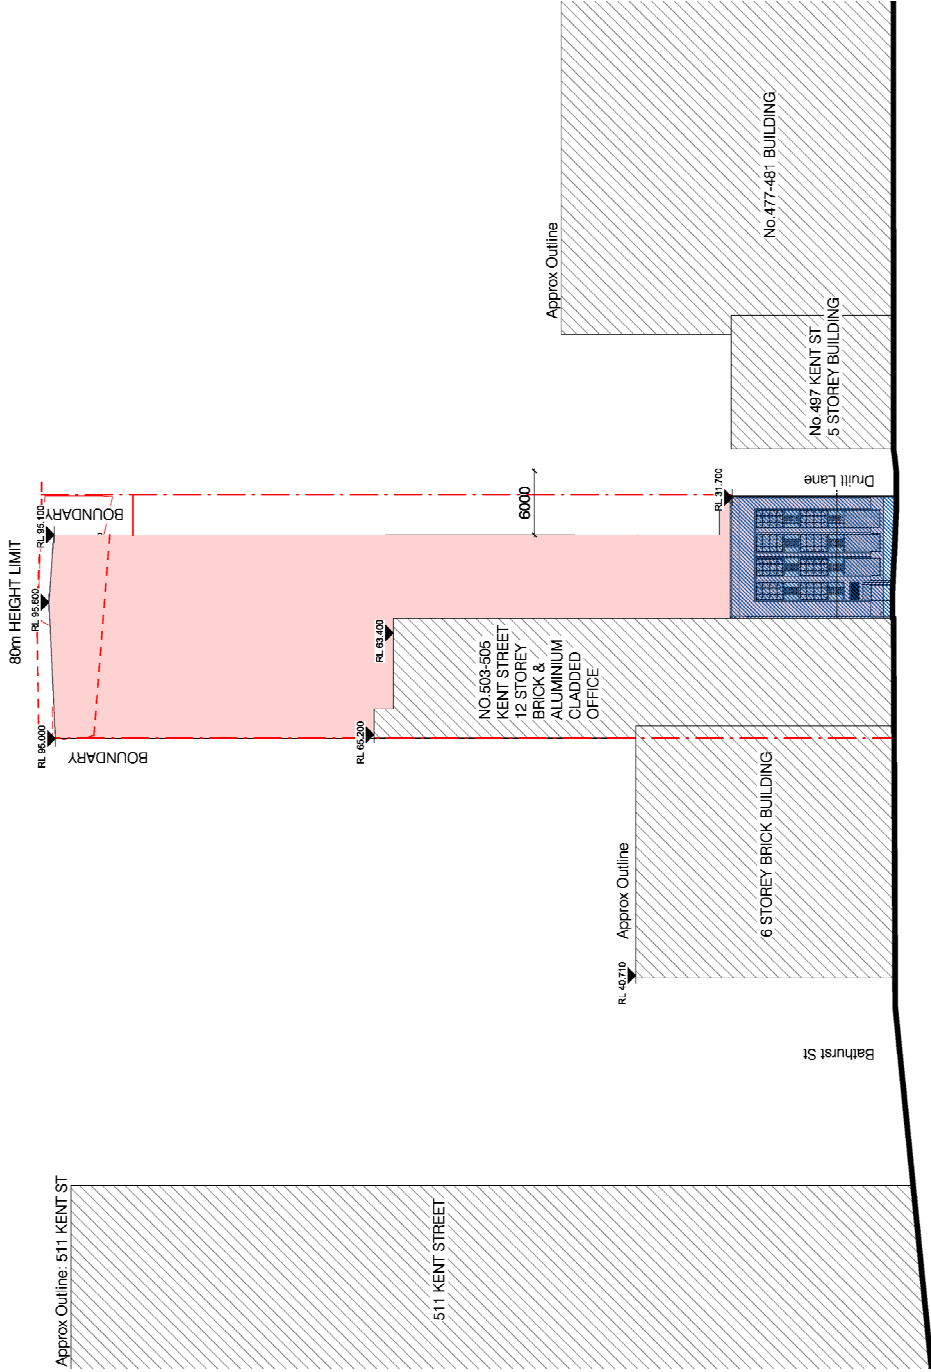

Rev	Description	By	Chk	Date
A	Issue for Development Application	DS	MS	22/01/2020

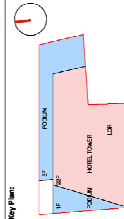

Client  
Element Property Sydney Pty Ltd

Drawing Disclaimer  
This drawing is the property of PTW Architects and is not to be used for any other purpose without the consent of PTW Architects.  

Architect  
PTW Architects  
Level 10, 100 Kent Street  
Sydney NSW 2000 Australia  
T 61 2 9232 5877  
ptw.com.au

PTW

Title  
08-ENVELOPE PLANS  
EAST ELEVATION  
Project: 499 Kent St, Sydney  
Drawing Number: DA-08-2100  
Revision: A

