

Attachment D


**Community Consultation Drawings –
Concept Design for Pitt Street North
Walking and Cycling Improvements – King
Street to Circular Quay**

Pitt Street North Walking and Cycling Improvements


King Street to Circular Quay



Artist's Impression 1: Looking south on Pitt Street

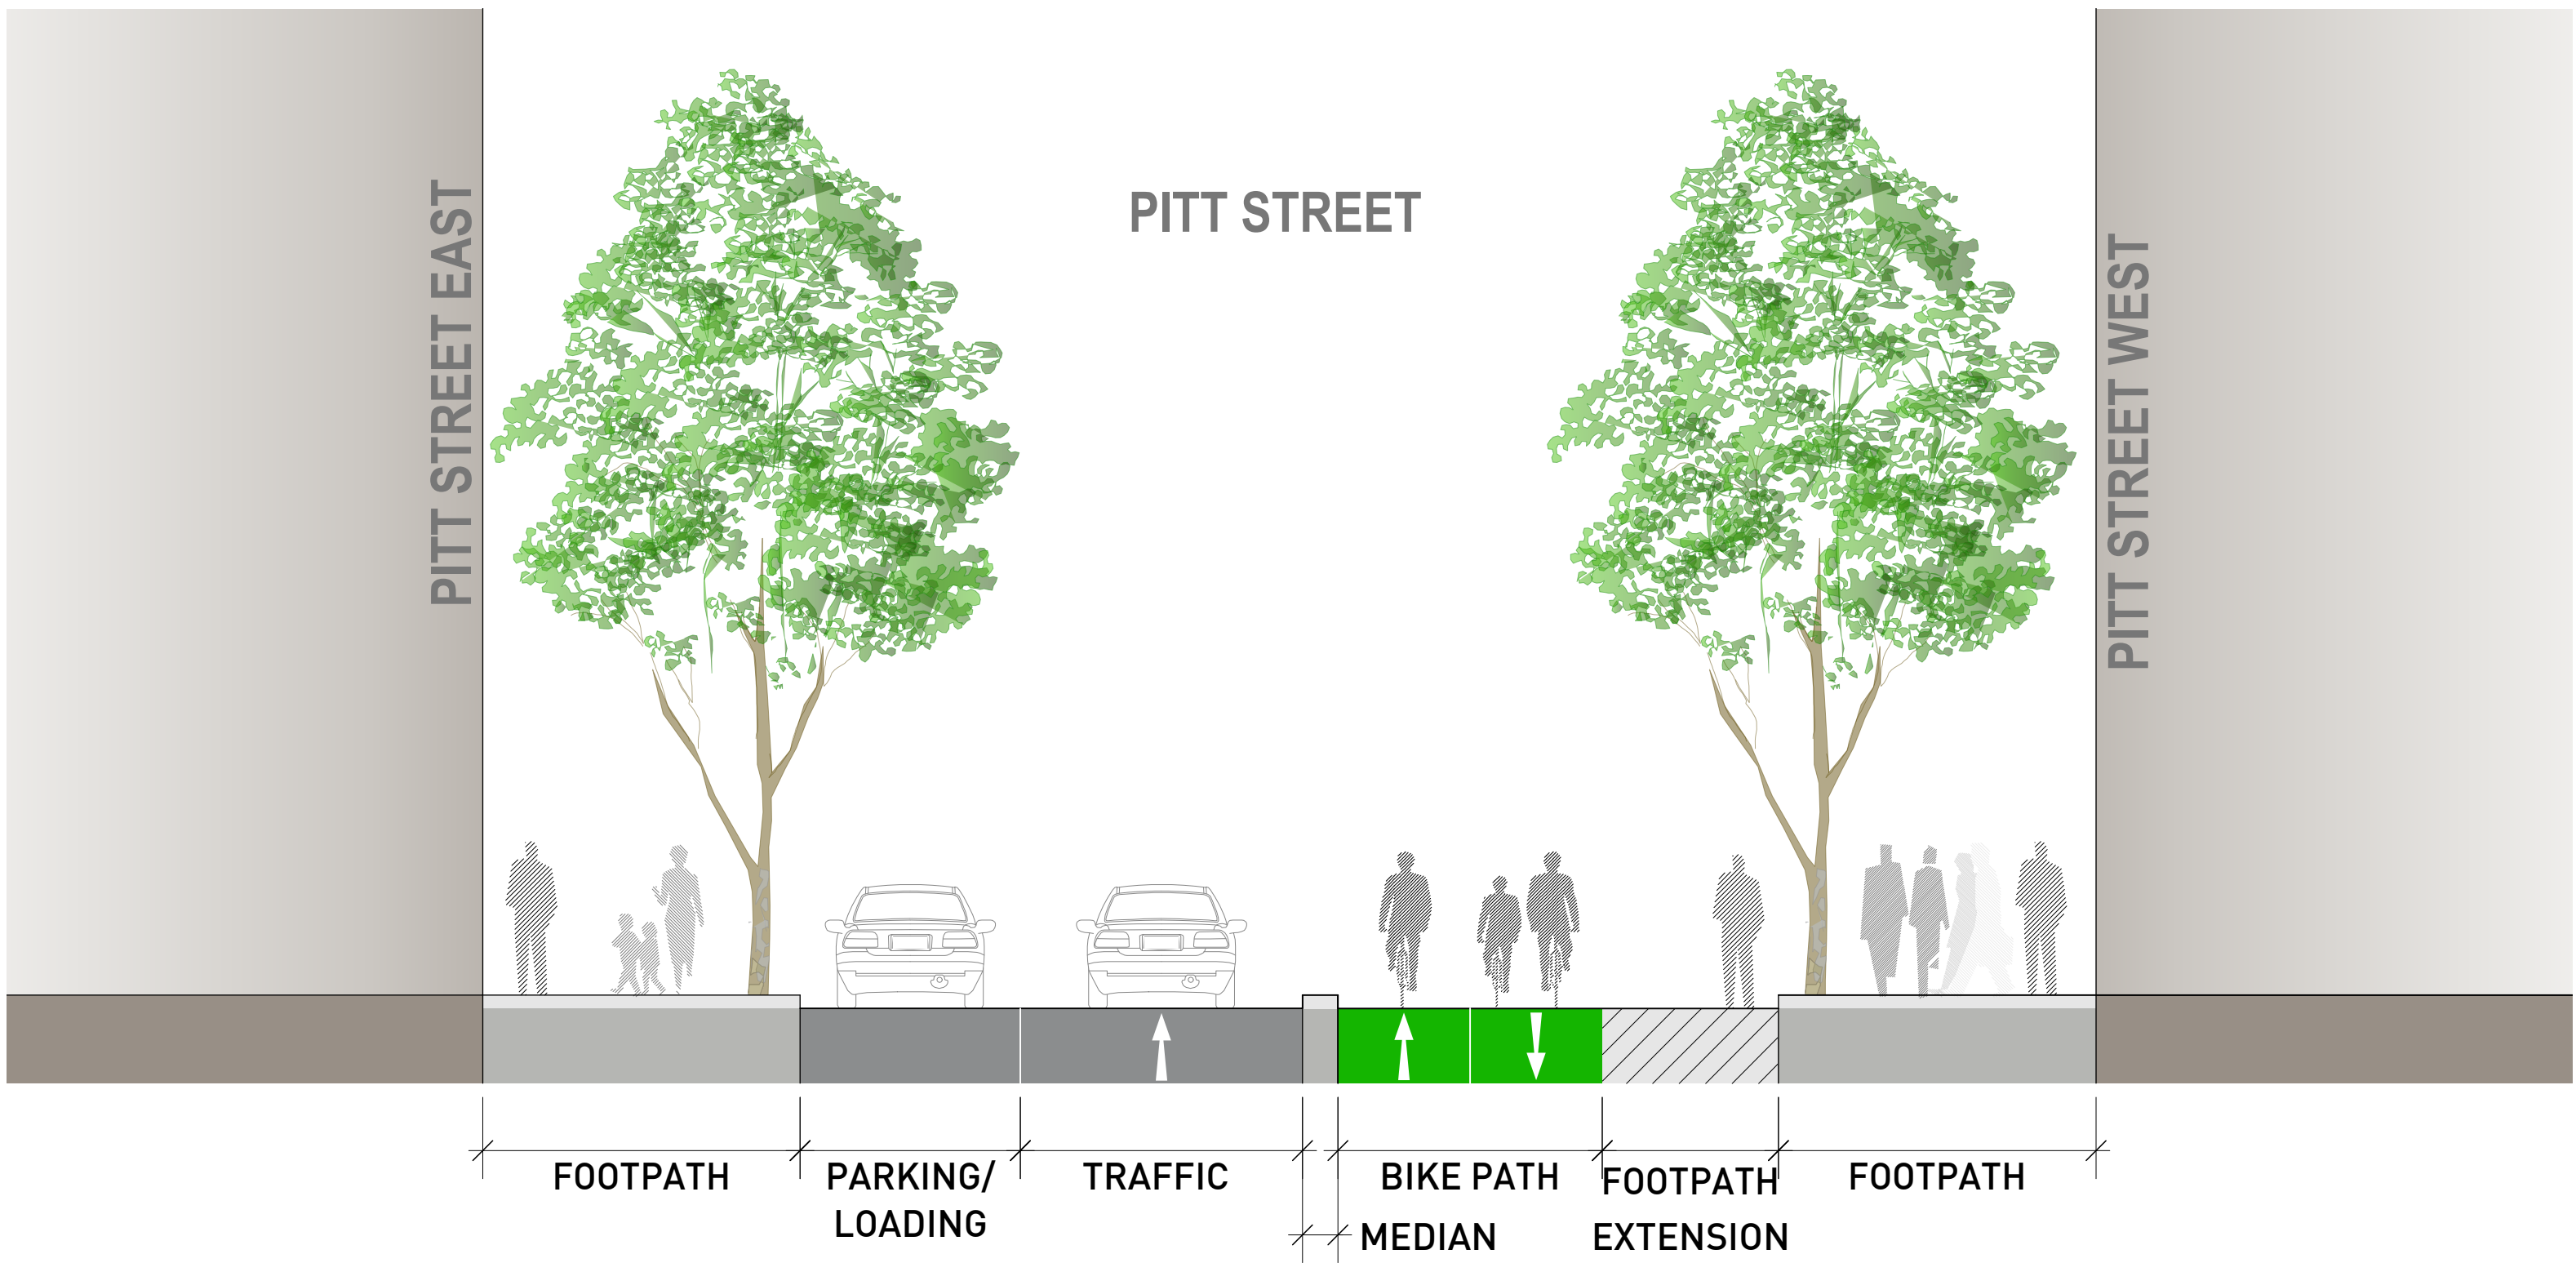


Typical Street Cross Section A-A

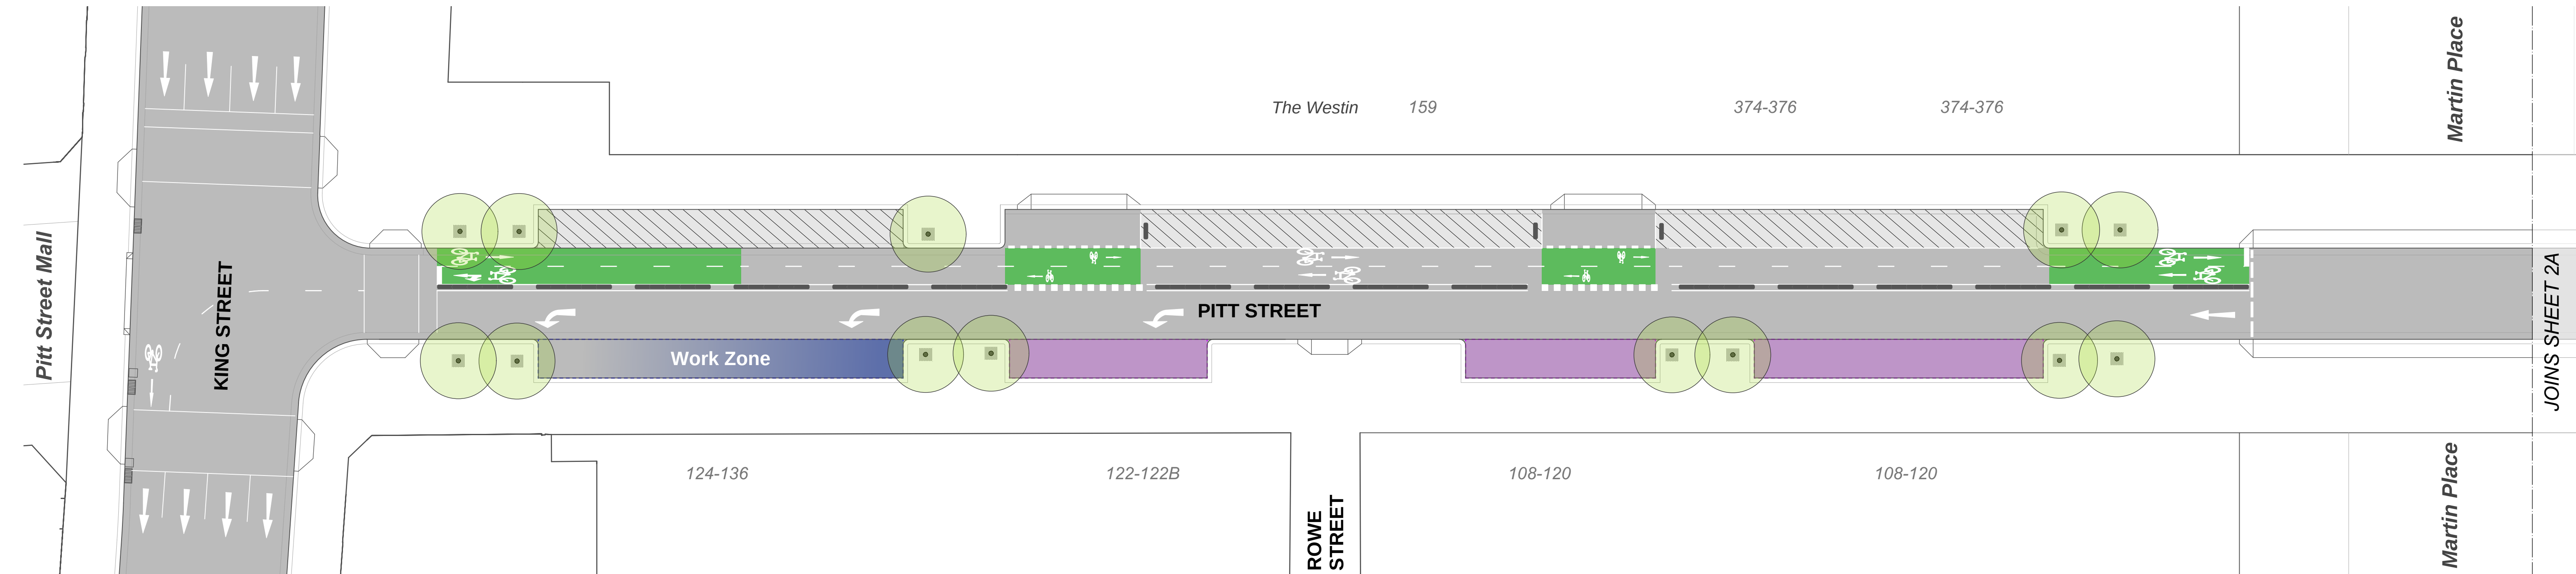


KEY

- Existing kerb & gutter
- Existing tree
- Existing kerb ramp
- New concrete median
- Loading/Parking
- Special use zone
- Mail zone
- Cycleway
- No parking
- Existing vehicle ramp
- Footpath extension
- Taxi zone
- Accessible car space

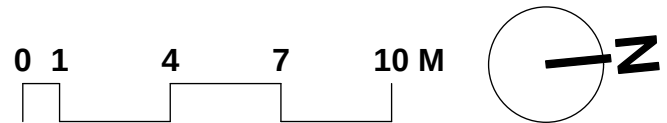


Pitt Street North Walking and Cycling Improvements

King Street to Circular Quay

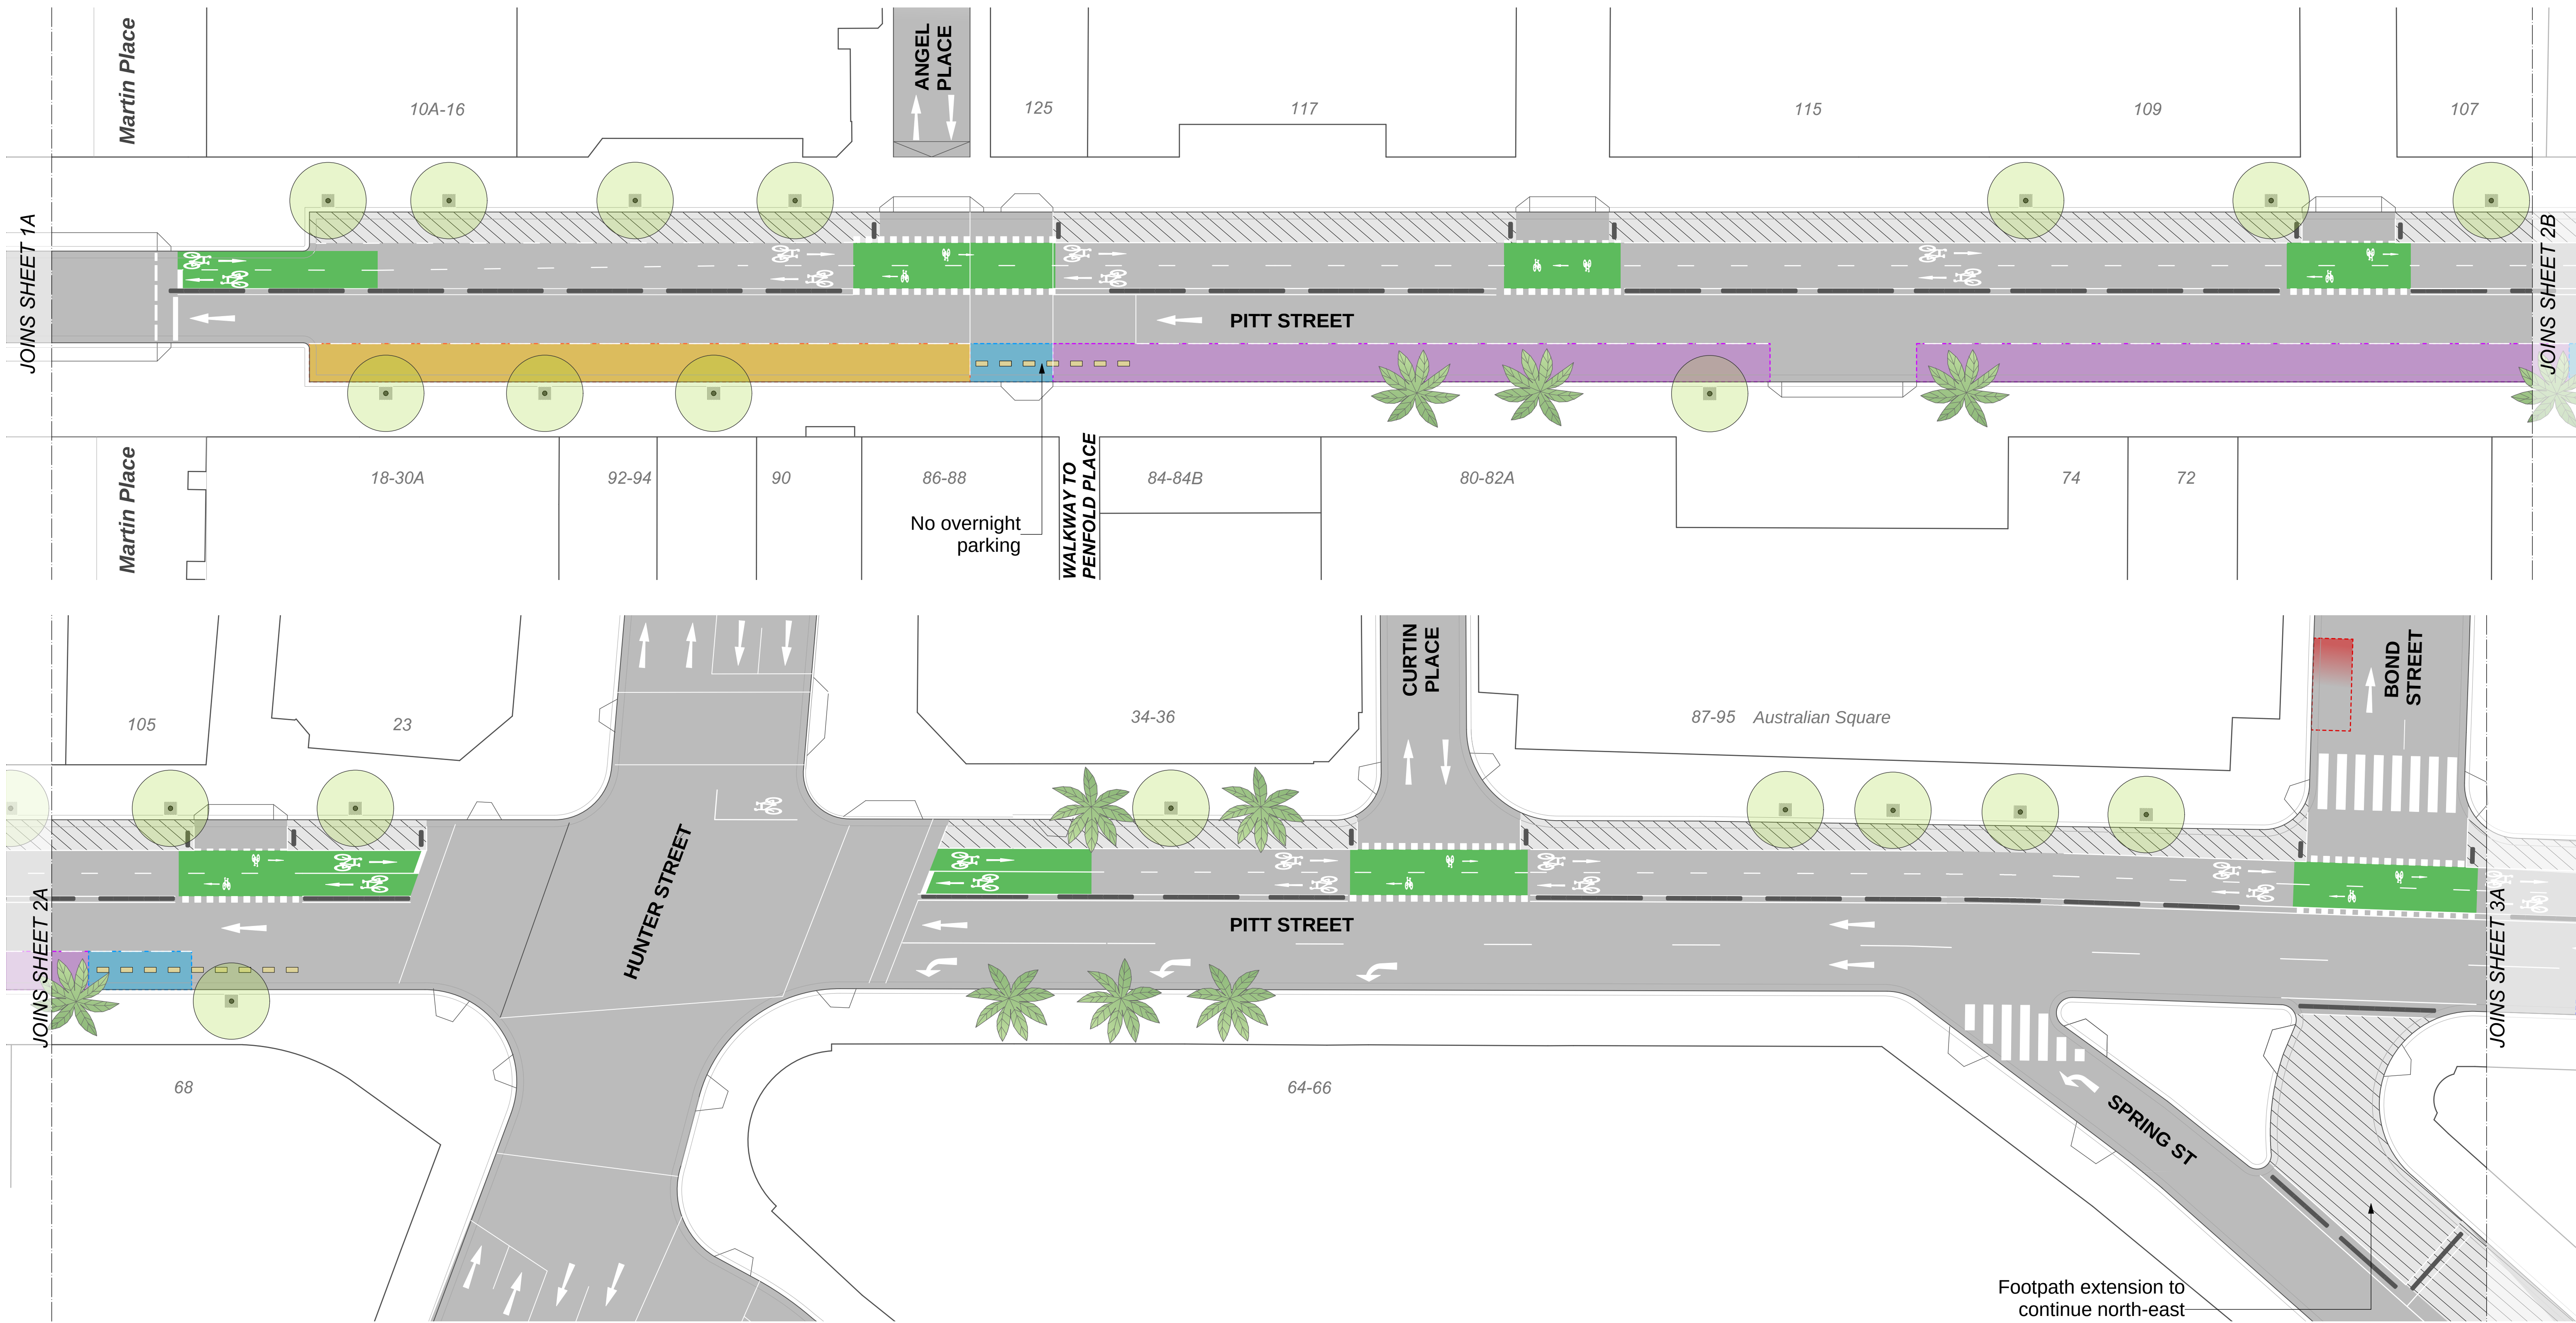



KEY

- | | | | | | | |
|------------------------|---------------|-----------------------|---------------------|-----------------|----------------------|-----------|
| Existing kerb & gutter | Existing tree | Existing kerb ramp | New concrete median | Loading/Parking | Special use zone | Mail zone |
| Cycleway | No parking | Existing vehicle ramp | Footpath extension | Taxi zone | Accessible car space | |

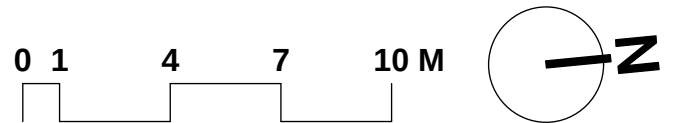


Pitt Street North Walking and Cycling Improvements

King Street to Circular Quay

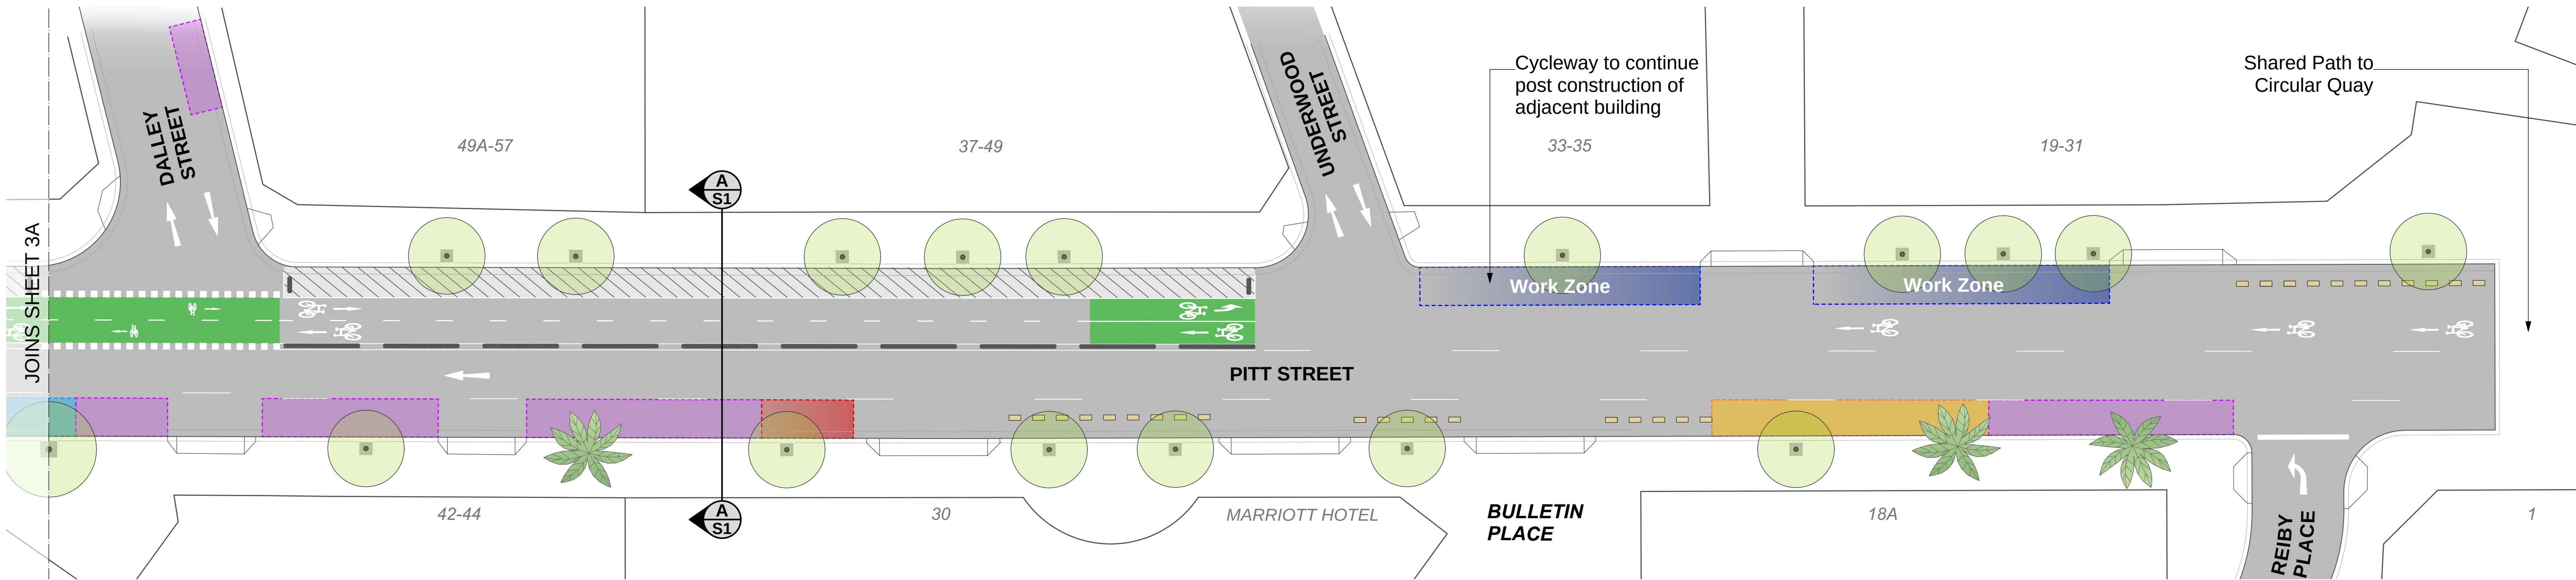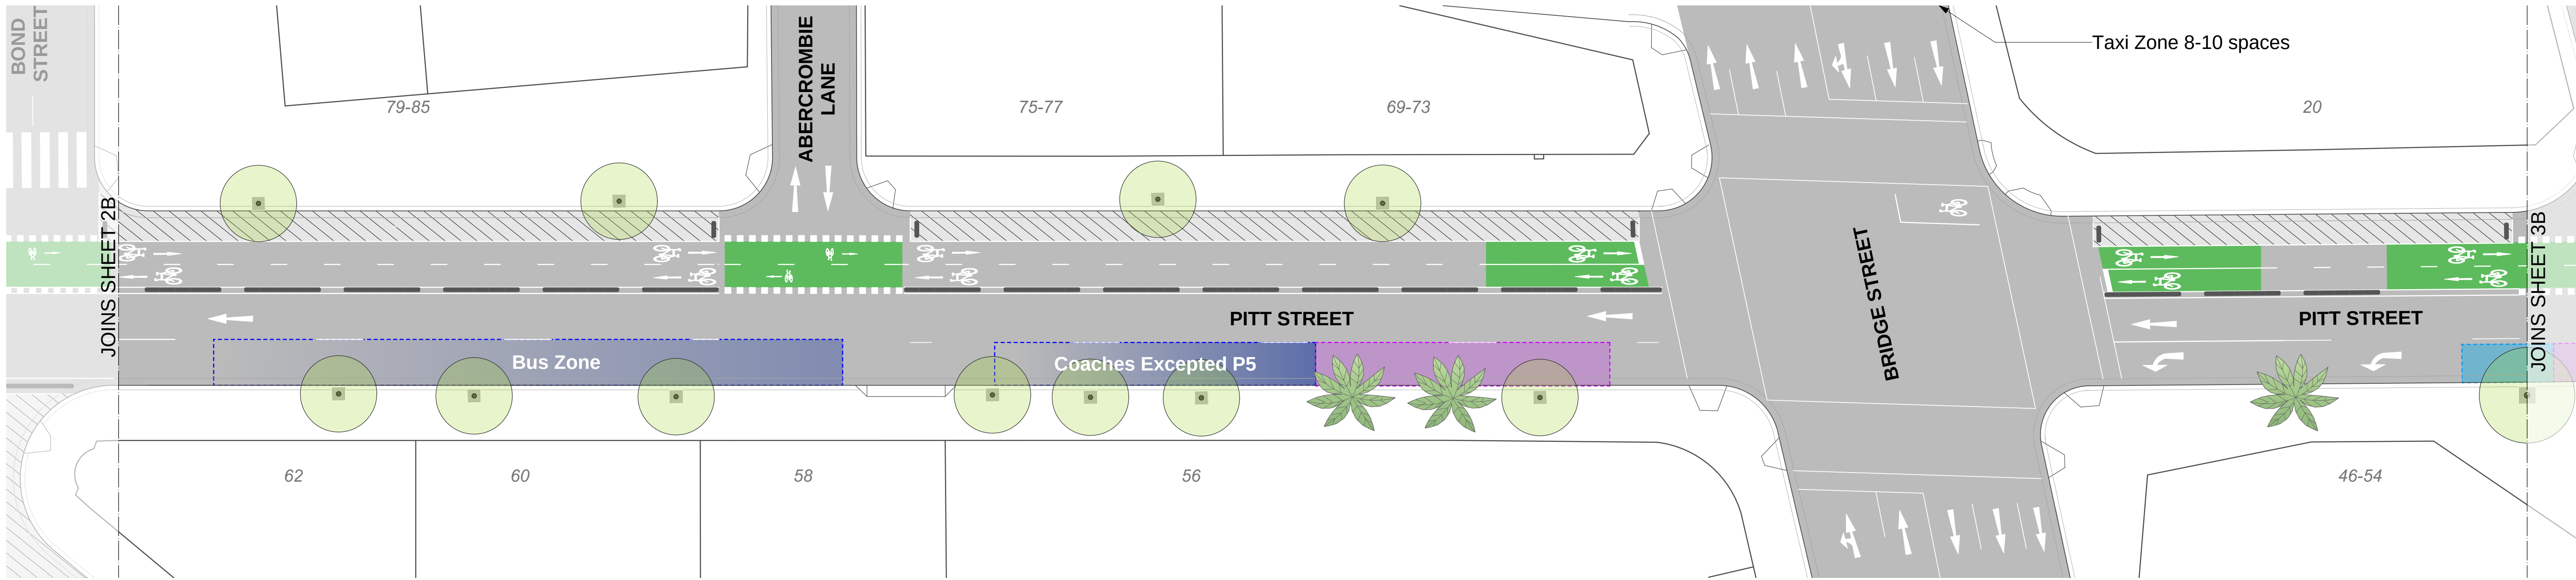

KEY

- Existing kerb & gutter
- Existing tree
- Existing kerb ramp
- New concrete median
- Loading/Parking
- Special use zone
- Mail zone
- Cycleway
- No parking
- Existing vehicle ramp
- Footpath extension
- Taxi zone
- Accessible car space

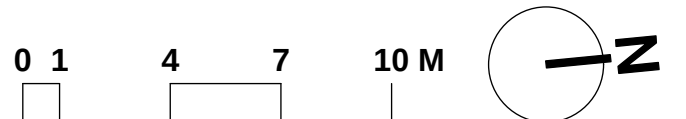

Pitt Street North Walking and Cycling Improvements

King Street to Circular Quay



Artist's Impression 1: Looking south on Pitt Street