


DRAWN: Sarah Hession
CHECKED: Helen Hooper
DATE: 23/05/2024

STOP THE WORKS

NOTES: DRAWINGS NOT TO SCALE. ALL DIMENSIONS AND SPACINGS SHOWN ON THIS DRAWING ARE FOR INFORMATION ONLY. THE CONTRACTOR SHALL BE RESPONSIBLE FOR VERIFYING THE DIMENSIONS AND SPACINGS ON THE GROUND.

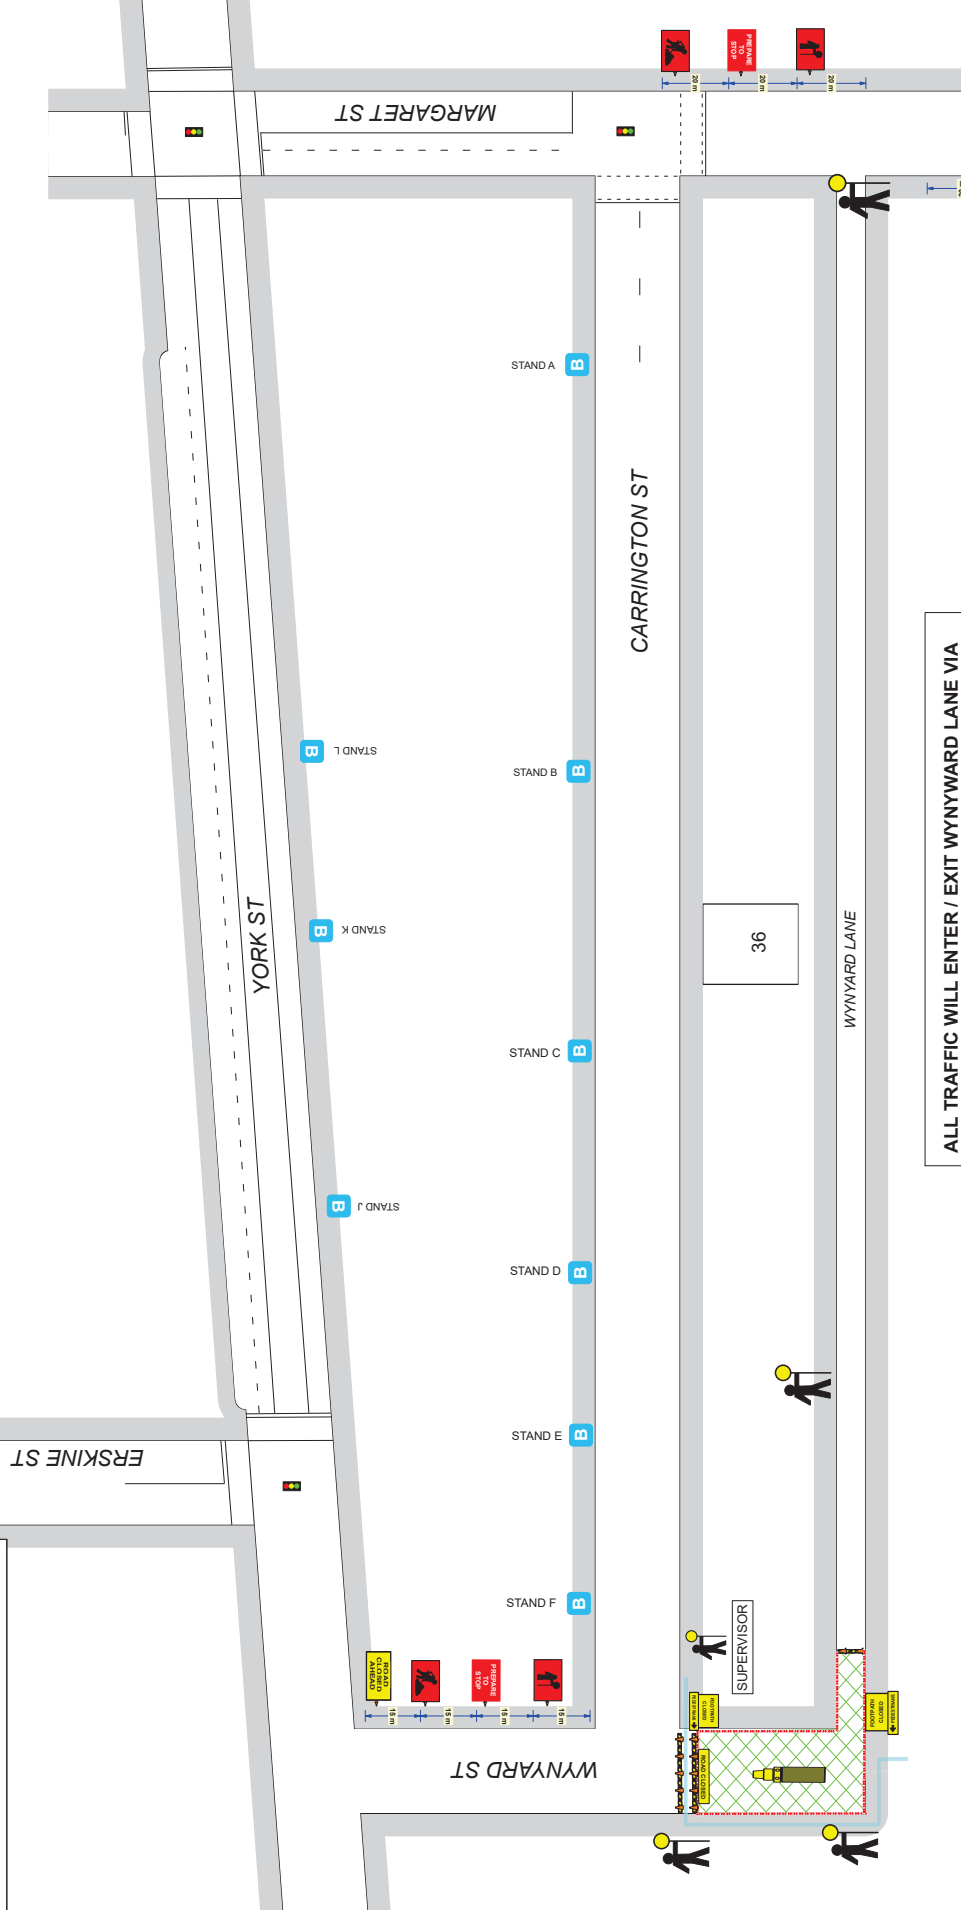

ALL TRAFFIC WILL ENTER / EXIT WYNNWARD LANE VIA MARGARET ST UNDER STOP/SLOW MAINTAINING ACCESS TO ALL DRIVEWAYS

- NOTES:
1. SPEED LIMIT 50KPH
 2. CONTAINMENT FENCE ERECTED AROUND WORKSITE.
 3. DELINEATION CONES PROVIDING 1.2m BUFFER ZONE

CONE SPACING

APPROXIMATE	APPROACH	SPACING
SPEED (KPH)	SPEED (KPH)	SPEED (KPH)
<50	<50	4

APPROX SPEED CONTROLLER POSITION	APPROX SPEED CONTROLLER TAPER	LATERAL SHIFT	MERGE TAPER
TRAFIC STOP	TRAFIC STOP	TRAFIC STOP	TRAFIC STOP
