


STOP
THE TRAFFIC MARSHAL

Date: 20/04/2021 Author: Martin French
 Drawn: Martin French
 Orange Ticket No: 0023047686

MARGARET ST ST CLOSURE TEMP DETOUR
 DRAWING NOT TO SCALE
 IF THIS TCM IS IMPLEMENTED BY A TRAFFIC CONTROL COMPANY OTHER THAN TTM,
 TTM BEARS NO LIABILITY FOR THE SET UP, OPERATION OF THE TOP.



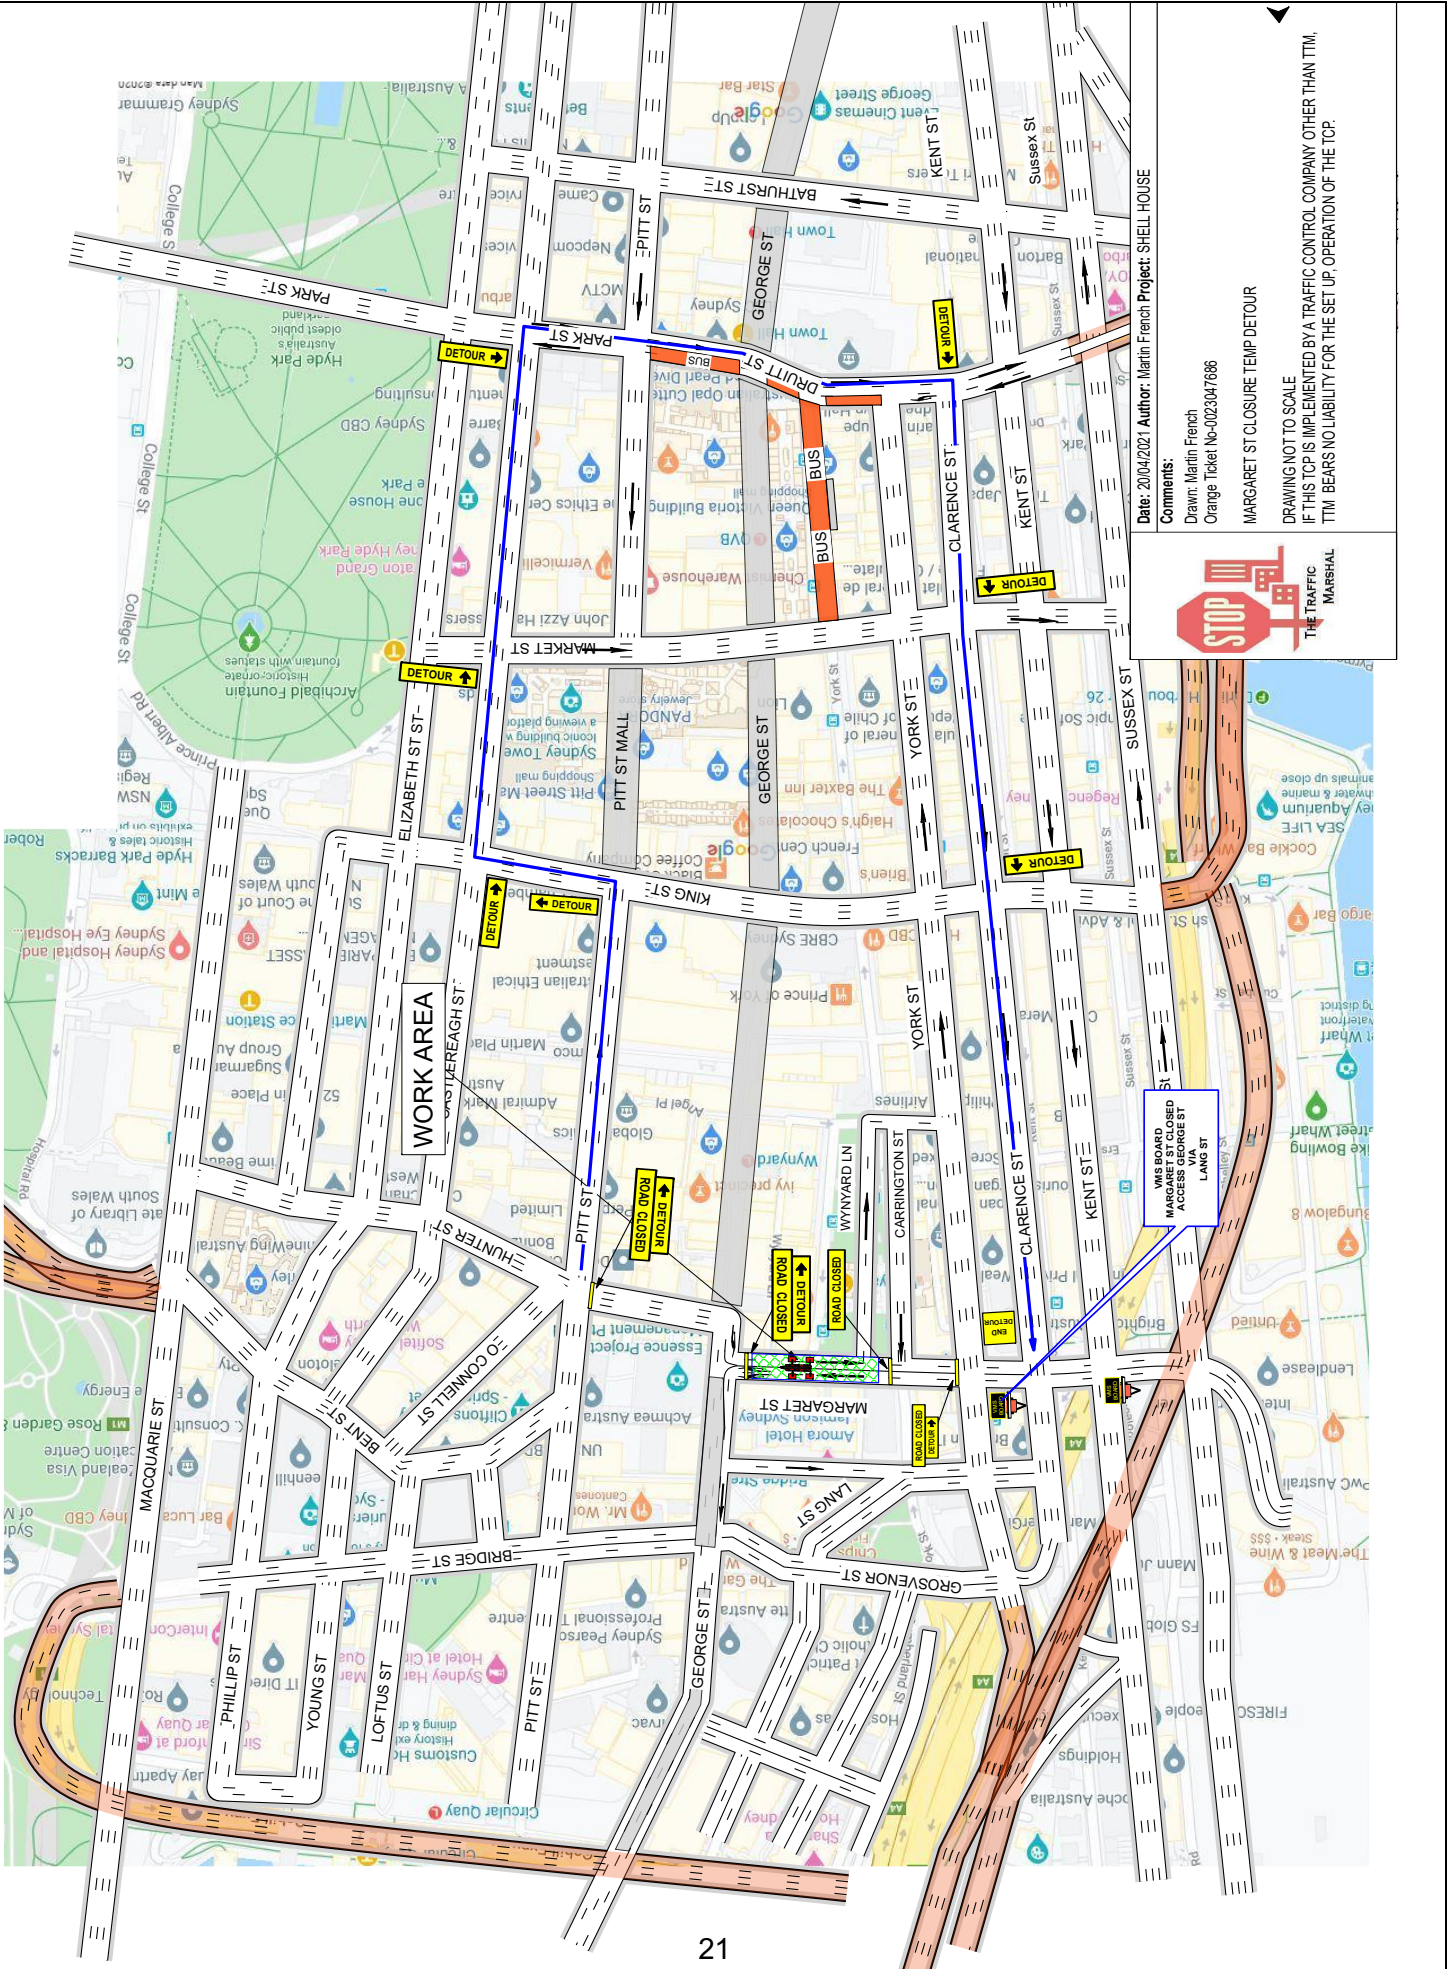


Date: 20/04/2021 Author: Martin French Project: SHELL HOUSE

Comments:
Drawn: Martin French

MARGARET ST CLOSURE TEMP DETOUR

DRAWING NOT TO SCALE
IF THIS TCP IS IMPLEMENTED BY A TRAFFIC CONTROL COMPANY OTHER THAN TTM,
TTM BEARS NO LIABILITY FOR THE SET UP, OPERATION OF THE TCP.



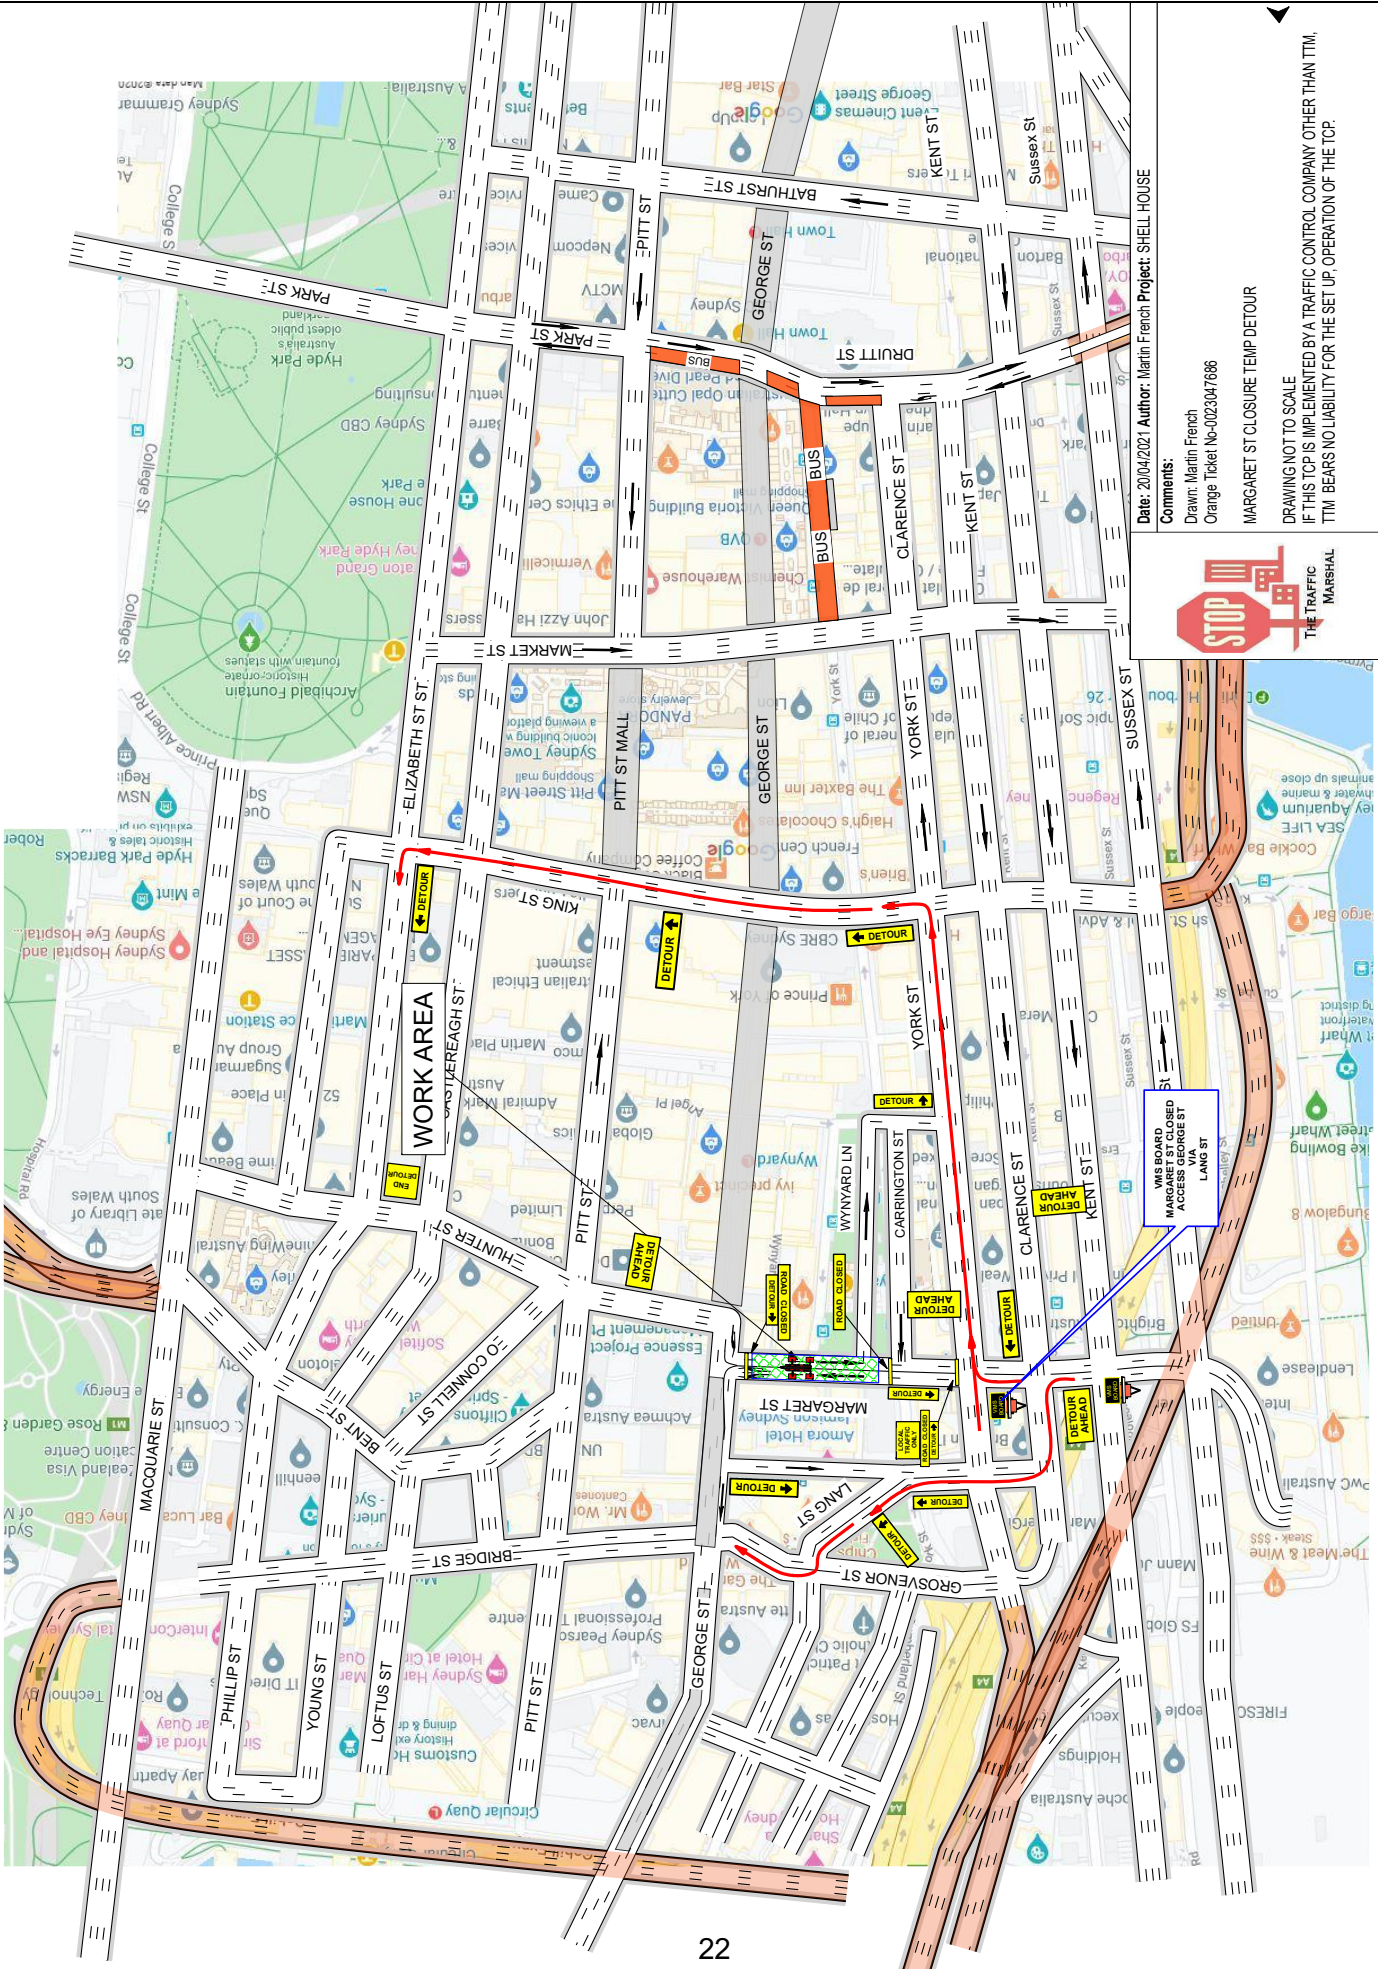

Date: 20/04/2021 Author: Martin French Project: SHELL HOUSE

Comments:
Drawn: Martin French

MARGARET ST CLOSURE TEMP DETOUR

DRAWING NOT TO SCALE
IF THIS TCP IS IMPLEMENTED BY A TRAFFIC CONTROL COMPANY OTHER THAN TTM,
TTM BEARS NO LIABILITY FOR THE SET UP, OPERATION OF THE TCP.



VMS BOARD
MARGARET ST CLOSED
ACCESS VIA
LANG ST