


www.invarion.com
 Date: 24/03/2021
 Comments:
 Author: D. Adams
 Card No: TC10101223

ALL TRAFFIC GUIDANCE SCHEMES ARE COPYRIGHT & THE PROPERTY OF ADAMS TRAFFIC MANAGEMENT SERVICES PTY. LTD & ARE NOT TRANSFERABLE UNLESS AUTHORISED BY ADAMS TRAFFIC MANAGEMENT SERVICE.

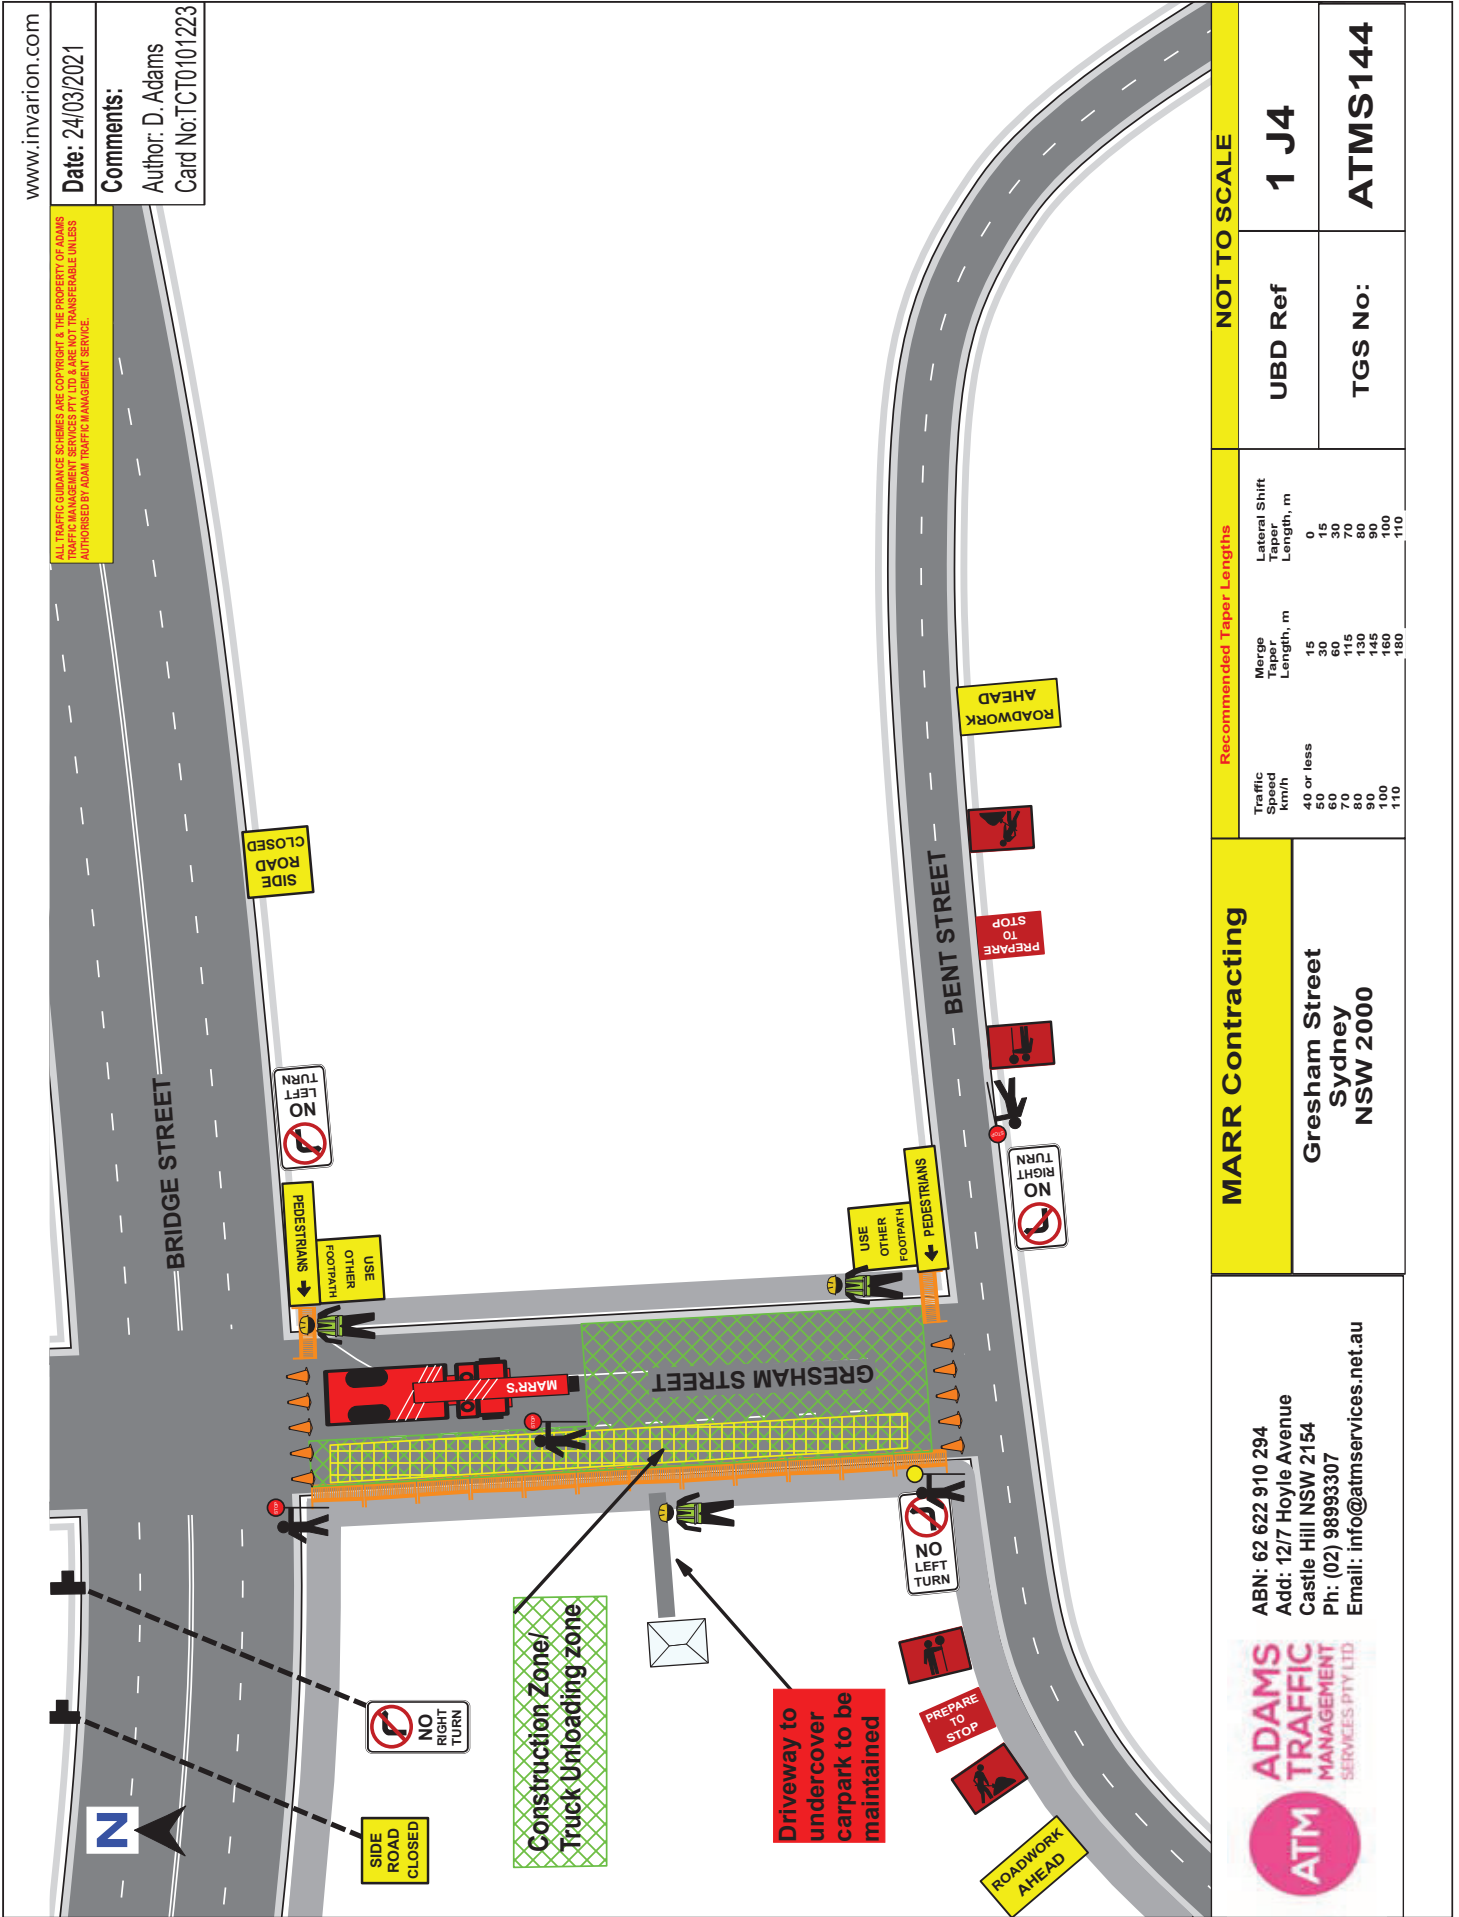

MARR Contracting
 Gresham Street
 Sydney
 NSW 2000

ADAMS TRAFFIC MANAGEMENT SERVICES PTY LTD
 ATM
 ABN: 62 622 910 294
 Add: 12/7 Hoyle Avenue
 Castle Hill NSW 2154
 Ph: (02) 98993307
 Email: info@atmservices.net.au

Recommended Taper Lengths

Traffic Speed km/h	Merge Taper Length, m	Lateral Shift Taper Length, m
40 or less	15	0
50	30	15
60	60	30
70	90	60
80	130	90
90	145	100
100	160	100
110	180	110

NOT TO SCALE

UBD Ref	1 J4
TGS No:	ATMS144