
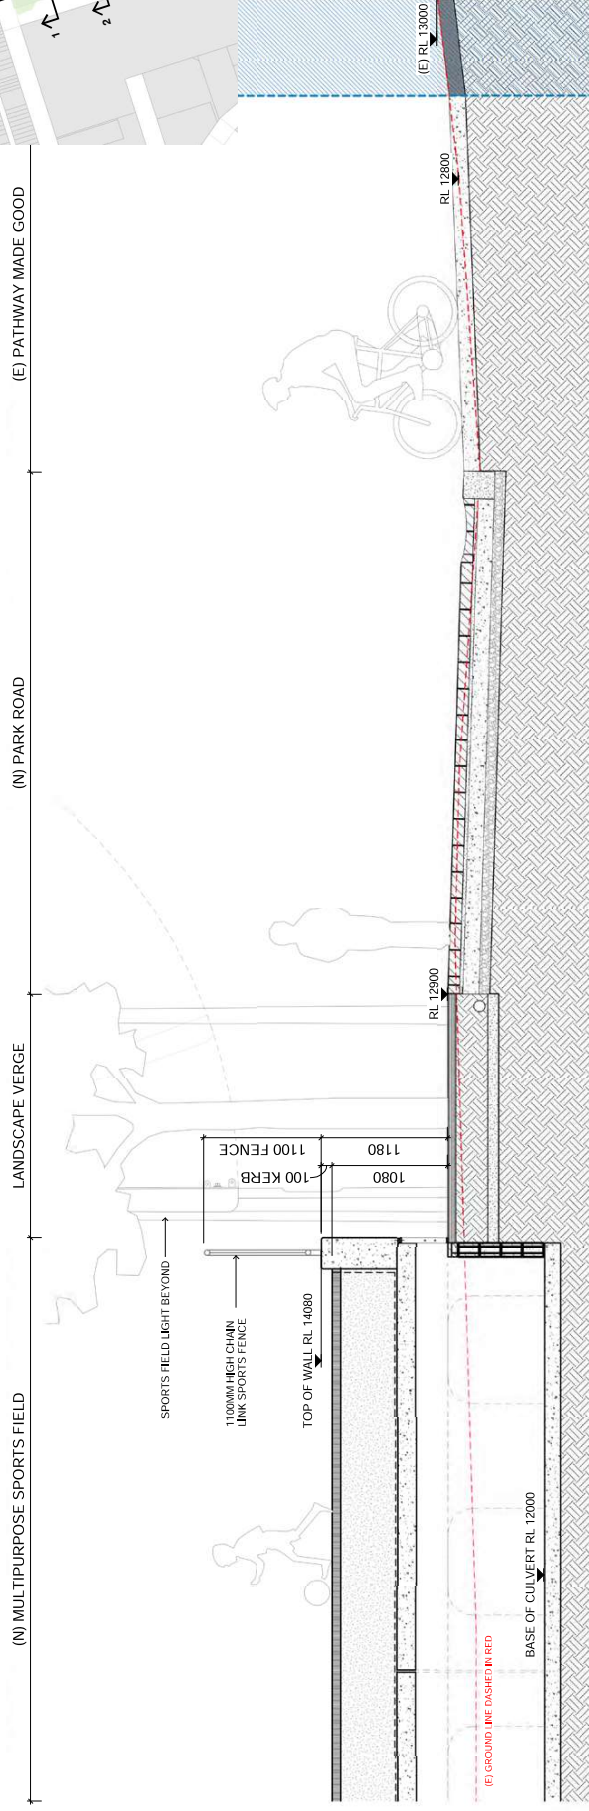



Attachment C

**Alexandria Park Shared Use Field
- Plan, Sections and Elevation**

Location Plan

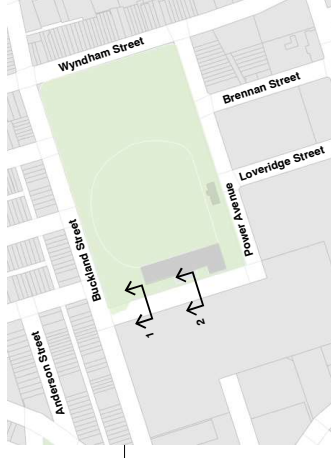

SECTION 1 - ADJACENT TO THE EXISTING ALEXANDRIA PARK DRIVEWAY

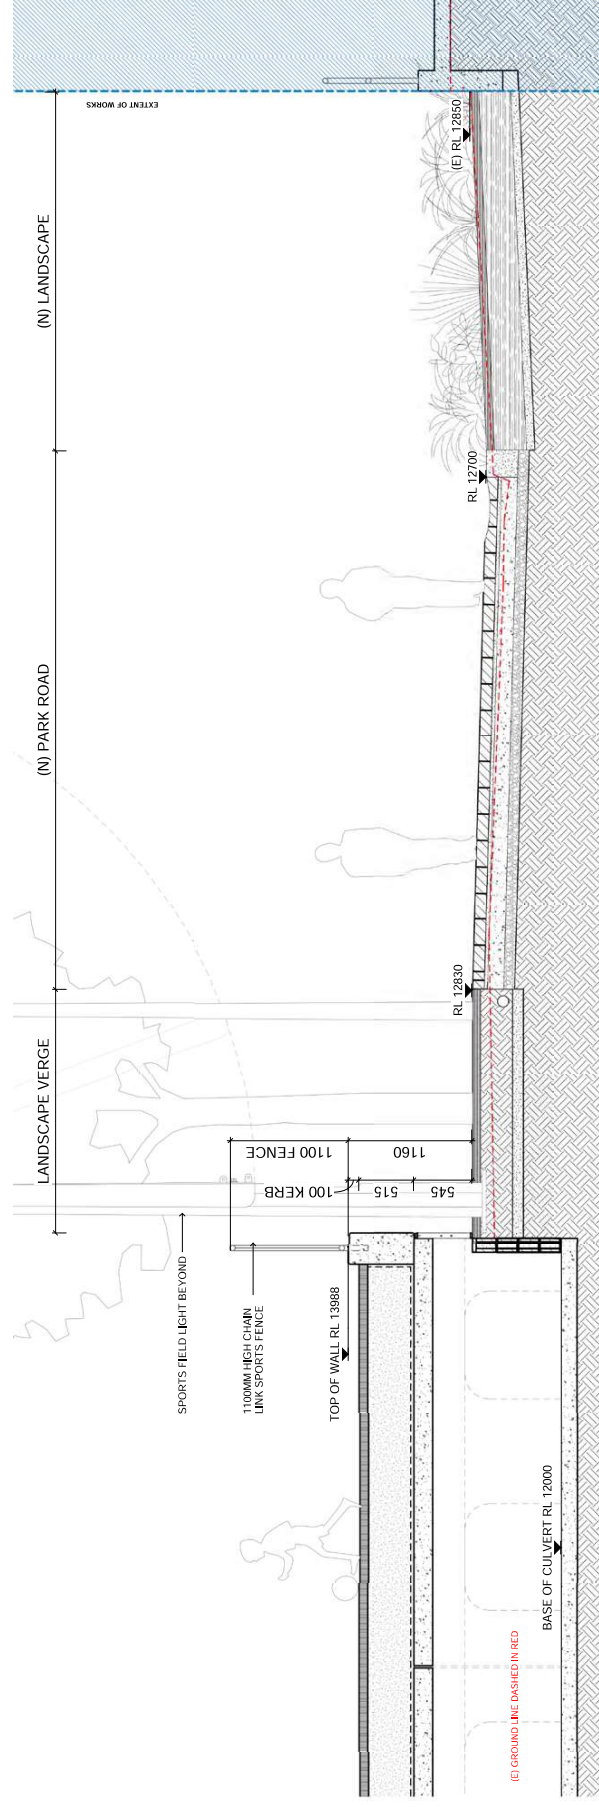

SECTION 2 - ADJACENT TO THE EXISTING ALEX PARK TENNIS AMENITY BLOCK

