



Attachment A

Active Recreation and Barrier/ Fences Plan

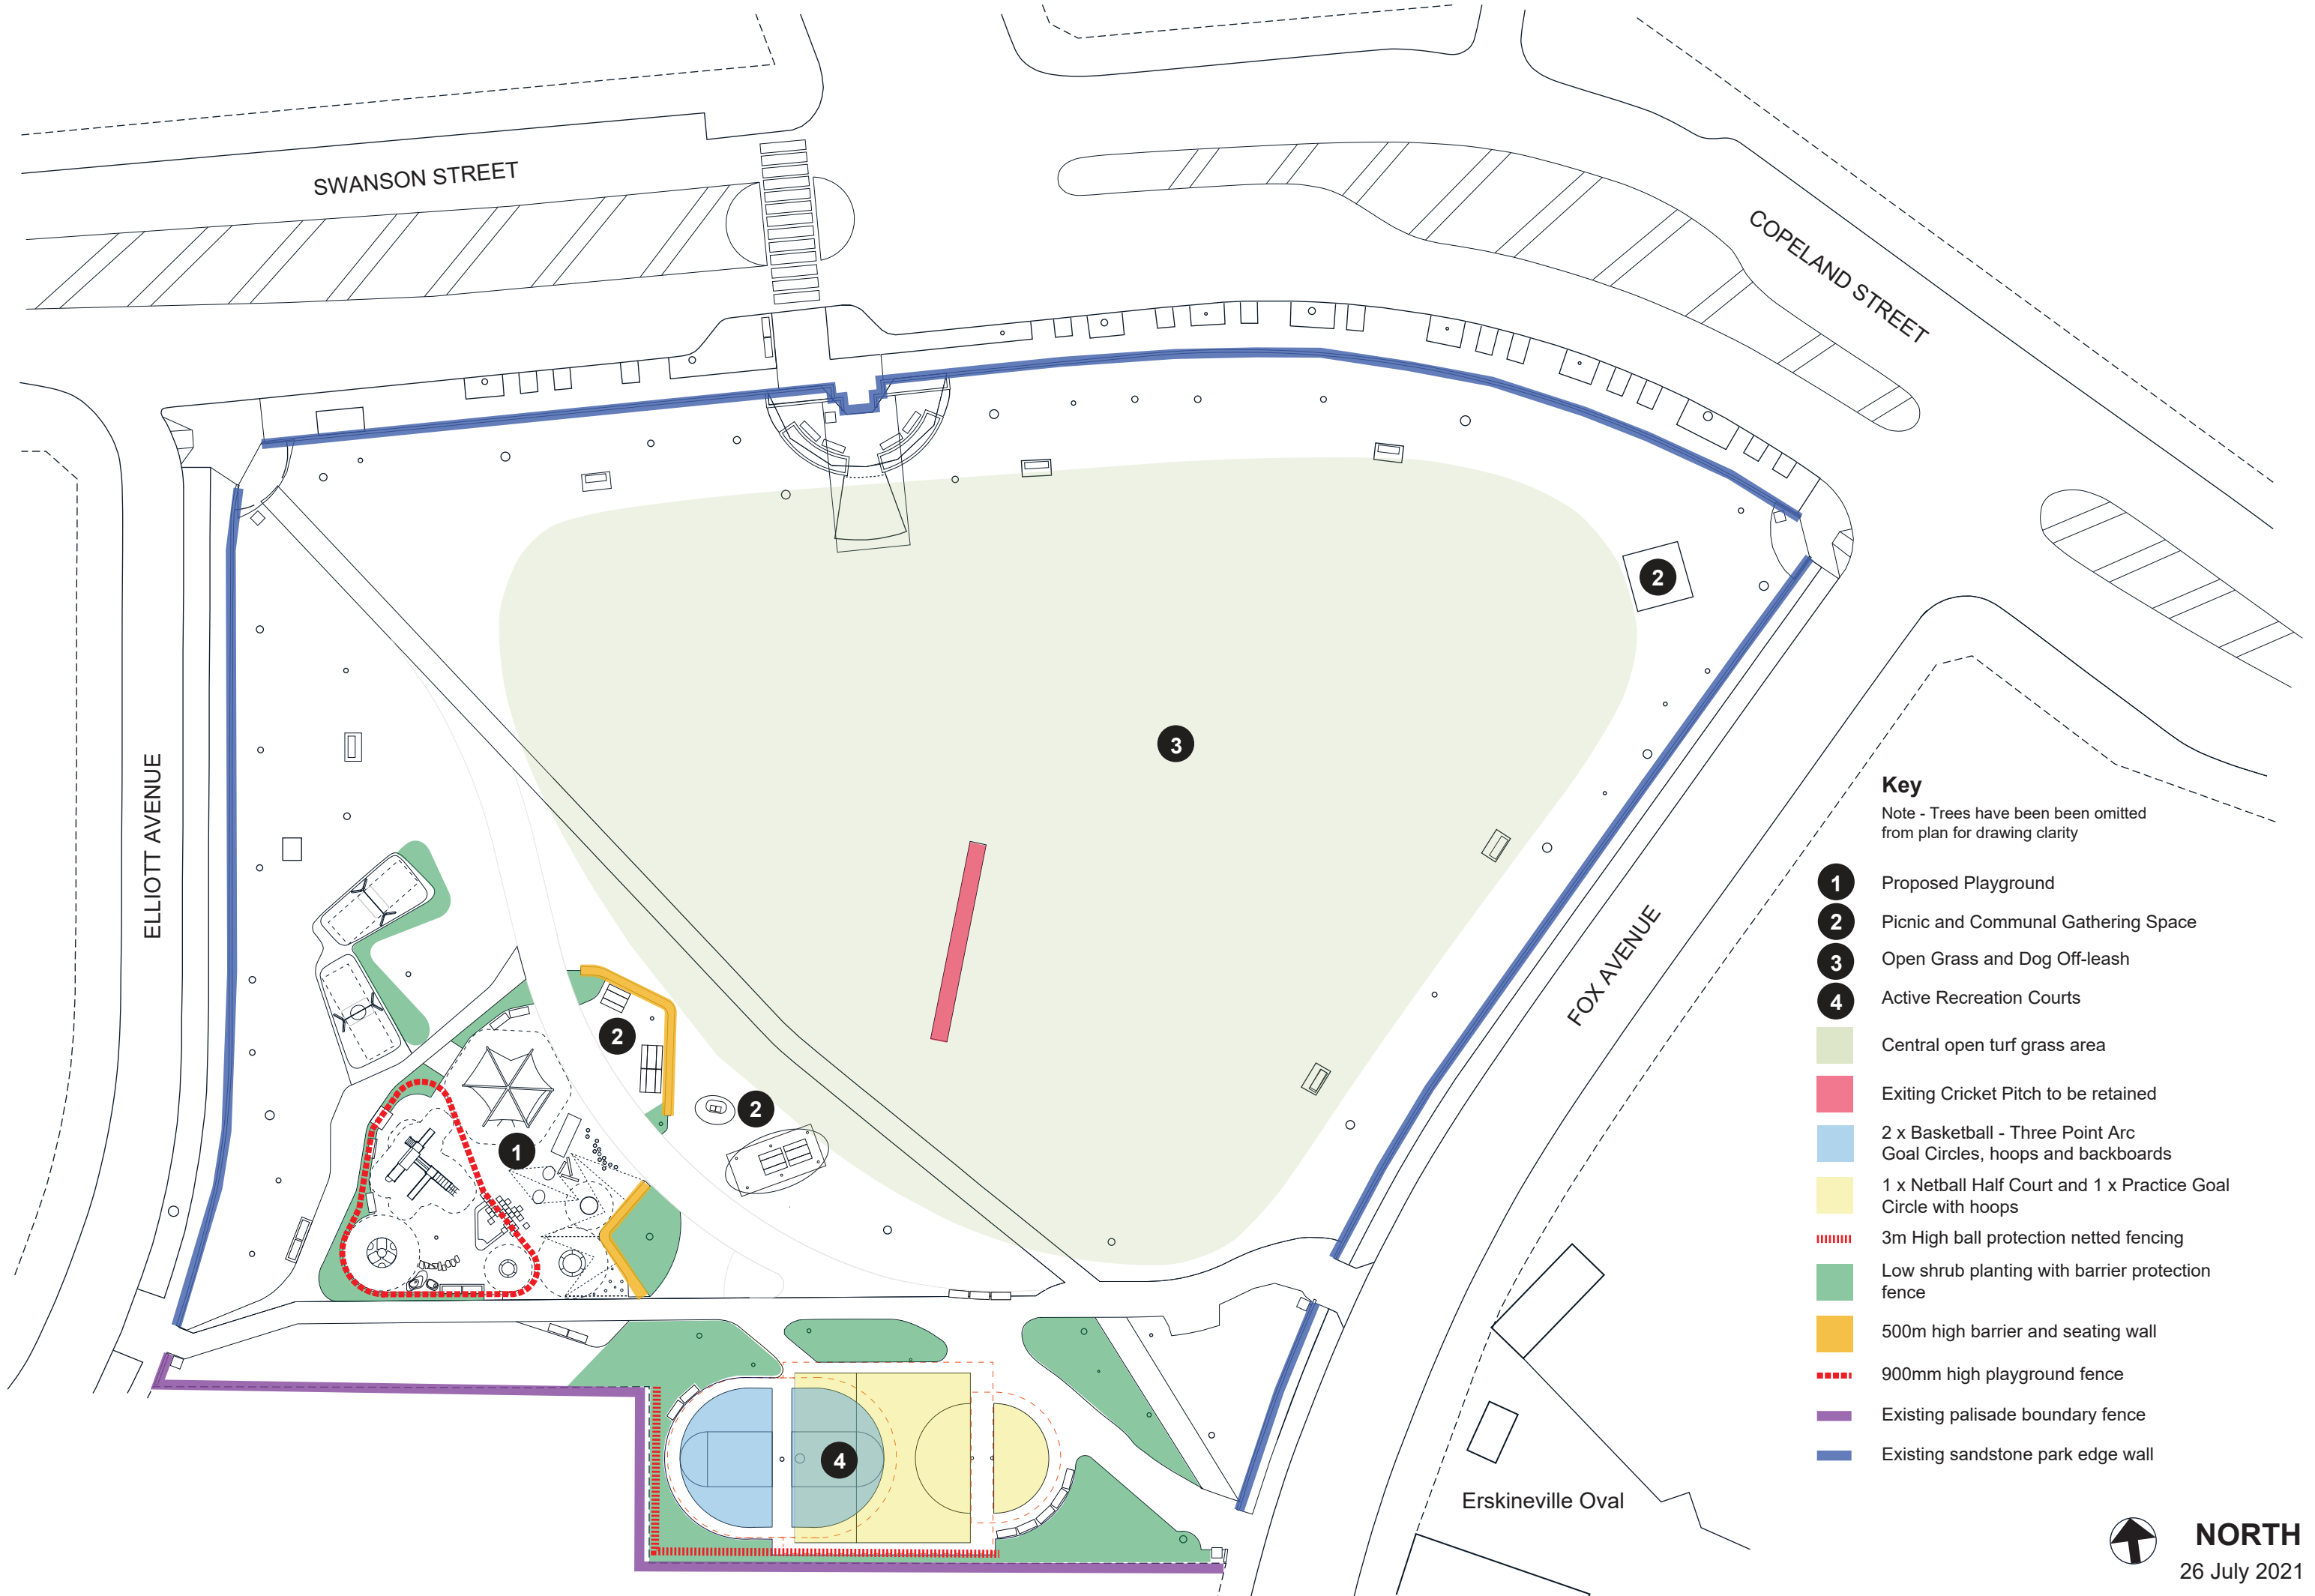

Harry Noble Reserve Playground - Active Recreation & Barriers/ Fence Plan

Standard City Playground Fence Design

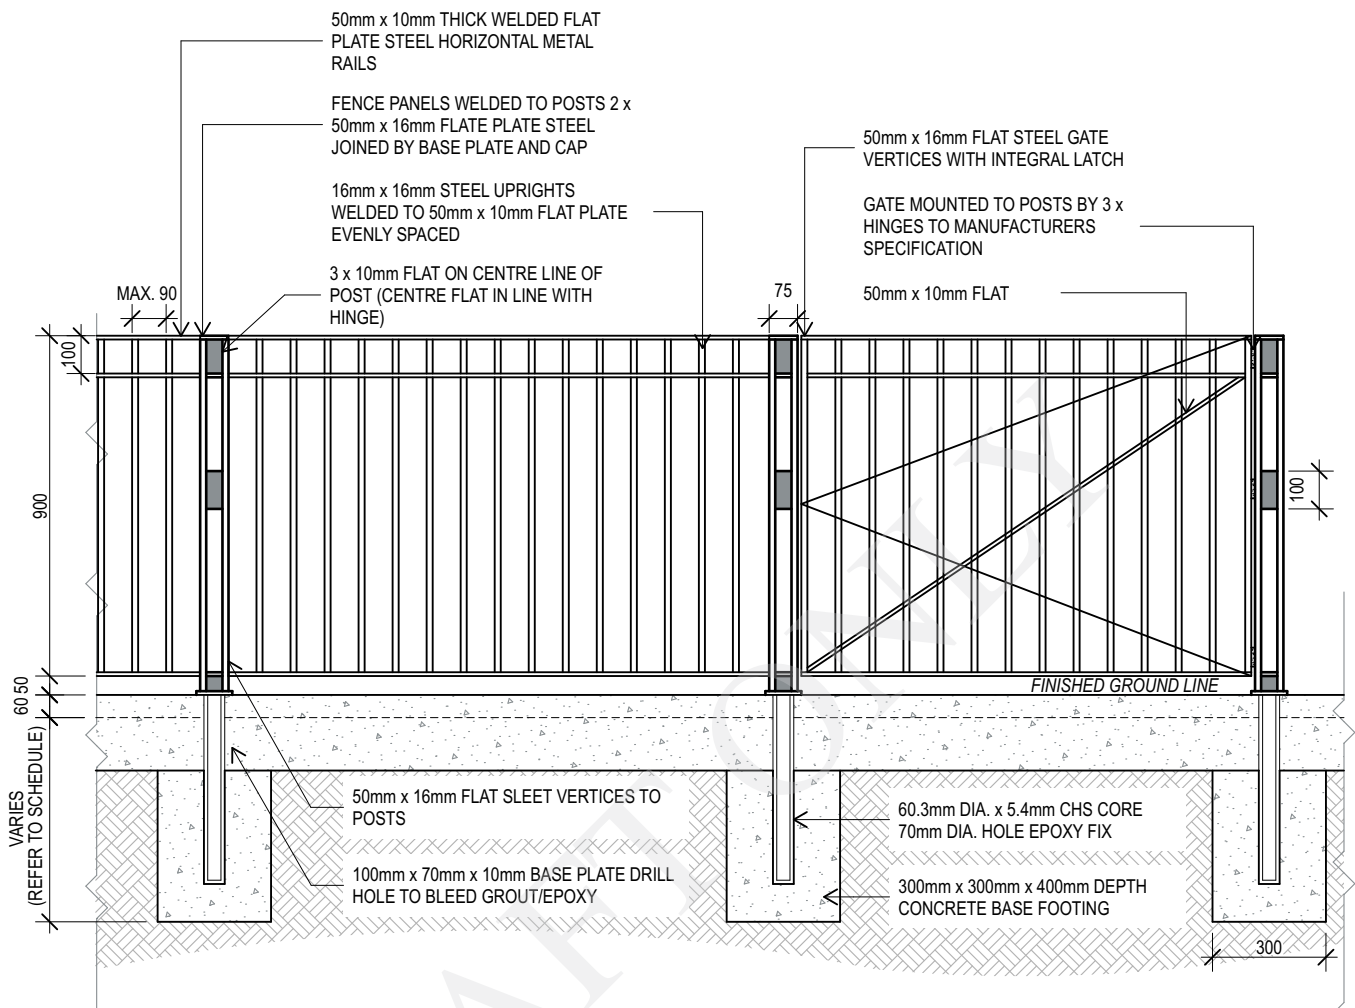

PAINT FINISH:
1) MICACEOUS GREY - PREFERRED
TYPICAL
2) BLACK IF MATCHING EXISTING BLACK
FURNITURE
3) DULUX METROPOLIS BRONZE PEARL
SATIN 971-59003 IF MATCHING INTO THE
PUBLIC DOMAIN

FOOTING DEPTH SCHEDULE

SOIL	DEPTH
LOOSE SAND, SOFT CLAY	750mm
STIFF CLAY	600mm
FILL	900mm

SECTION

0 200 400 800mm
SCALE 1:20@A4 REV.C 30.09.2016

General design notes:

- All metal work to be painted with natural grey micaceous iron oxide
- Gate width to be confirmed with council. 1200mm minimum.
- Fence to rake up slopes. No stepping. Posts and up rights to be vertical, not perpendicular to slope.
- Shop drawings to be provided prior to construction.
- if gate is to be locked use KA2 keyed lock in northern area parks and PTK

keyed lock in southern area

