


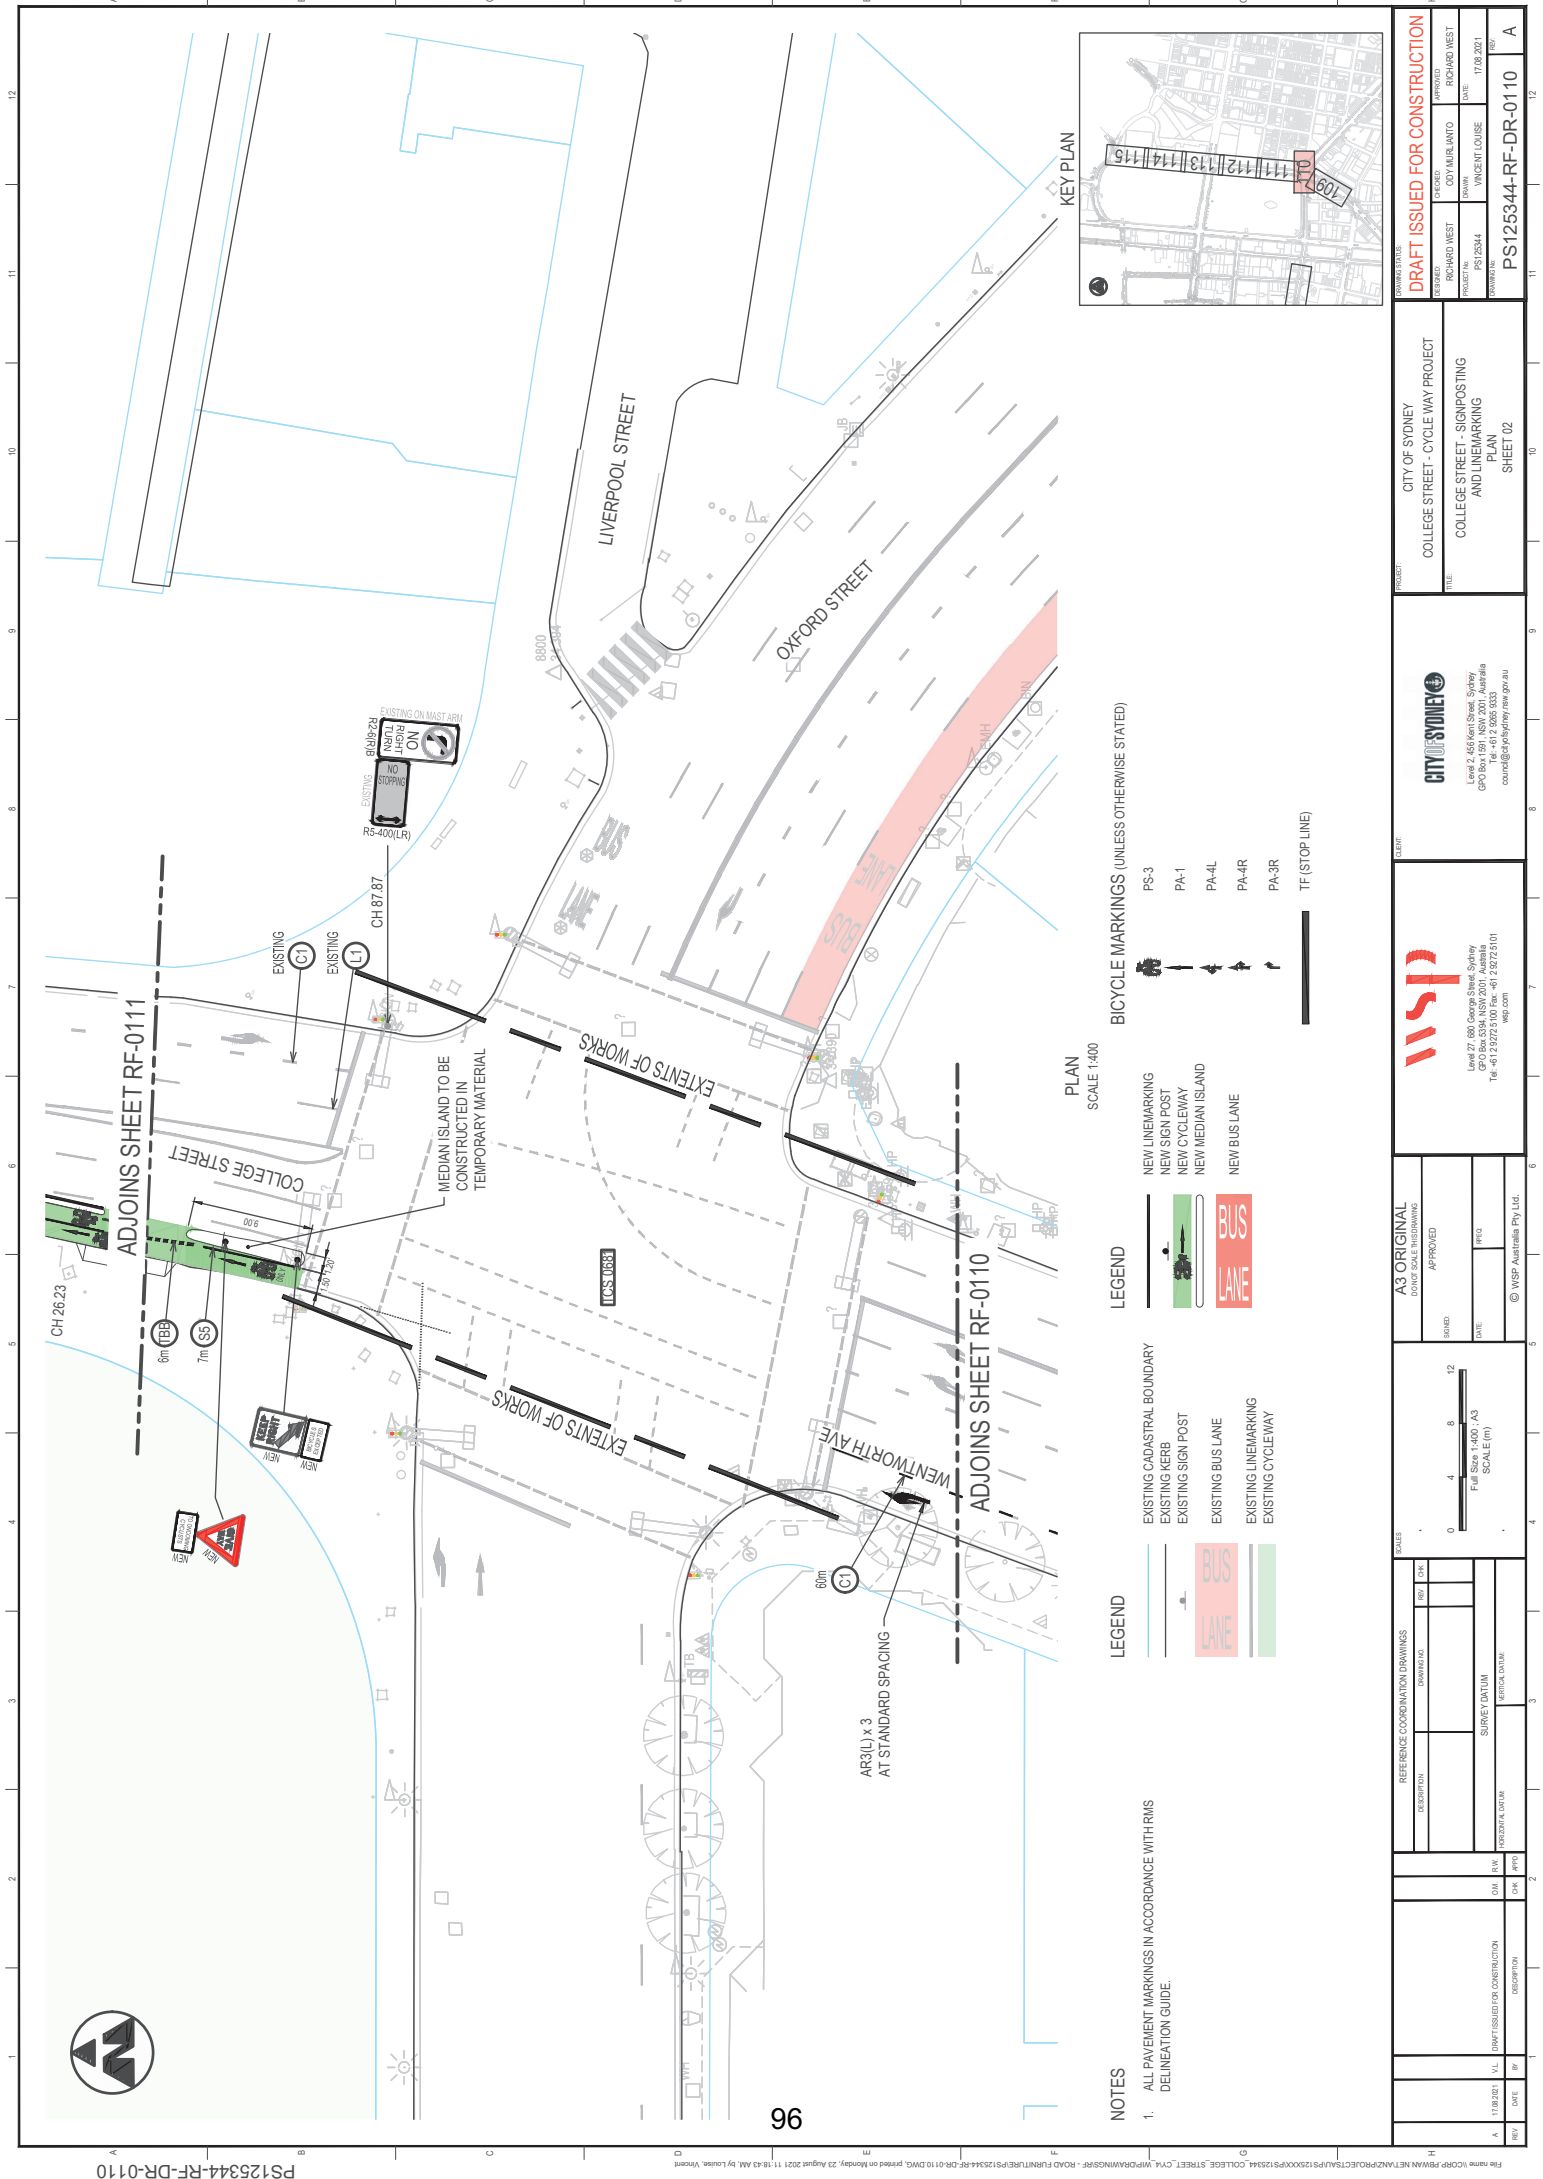



- LEGEND**
- EXISTING CADASTRAL BOUNDARY  
EXISTING KERB  
EXISTING SIGN POST  
EXISTING BUS LANE  
EXISTING LINEMARKING  
EXISTING CYCLEWAY
- LEGEND**
- NEW LINEMARKING  
NEW SIGN POST  
NEW CYCLEWAY  
NEW MEDIAN ISLAND  
NEW BUS LANE
- BICYCLE MARKINGS (UNLESS OTHERWISE STATED)**
- PS-3  
PA-1  
PA-4L  
PA-4R  
PA-3R  
TF (STOP LINE)

PLAN SCALE 1:400






NOTES

1. ALL PAVEMENT MARKINGS IN ACCORDANCE WITH RMS DELINEATION GUIDE.

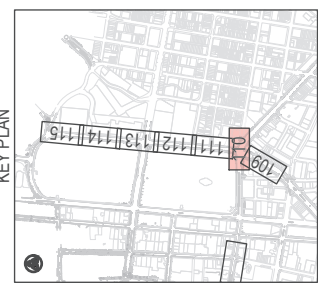

|                                                   |  |   |  |                |  |
|---------------------------------------------------|--|---|--|----------------|--|
| CITY OF SYDNEY                                    |  | CITY OF SYDNEY   |  | CITY OF SYDNEY |  |
| PROJECT                                           |  | CLIENT   |  | DRAWING        |  |
| COLLEGE STREET - CYCLE WAY PROJECT                |  | Land 2, 865 George Street, Sydney<br>GPO Box 591, NSW 2001, Australia<br>Tel: +61 2 9222 5100 Fax: +61 2 9272 5101<br>www.cityofsydney.nsw.gov.au |  | DRAWING        |  |
| FILE                                              |  | APPROVED   |  | DATE           |  |
| COLLEGE STREET - SIGNPOSTING AND LINEMARKING PLAN |  | APPROVED   |  | DATE           |  |
| SHEET 02                                          |  | APPROVED   |  | DATE           |  |
| PS125344-RF-DR-0110                               |  | APPROVED   |  | DATE           |  |
| A                                                 |  | APPROVED   |  | DATE           |  |














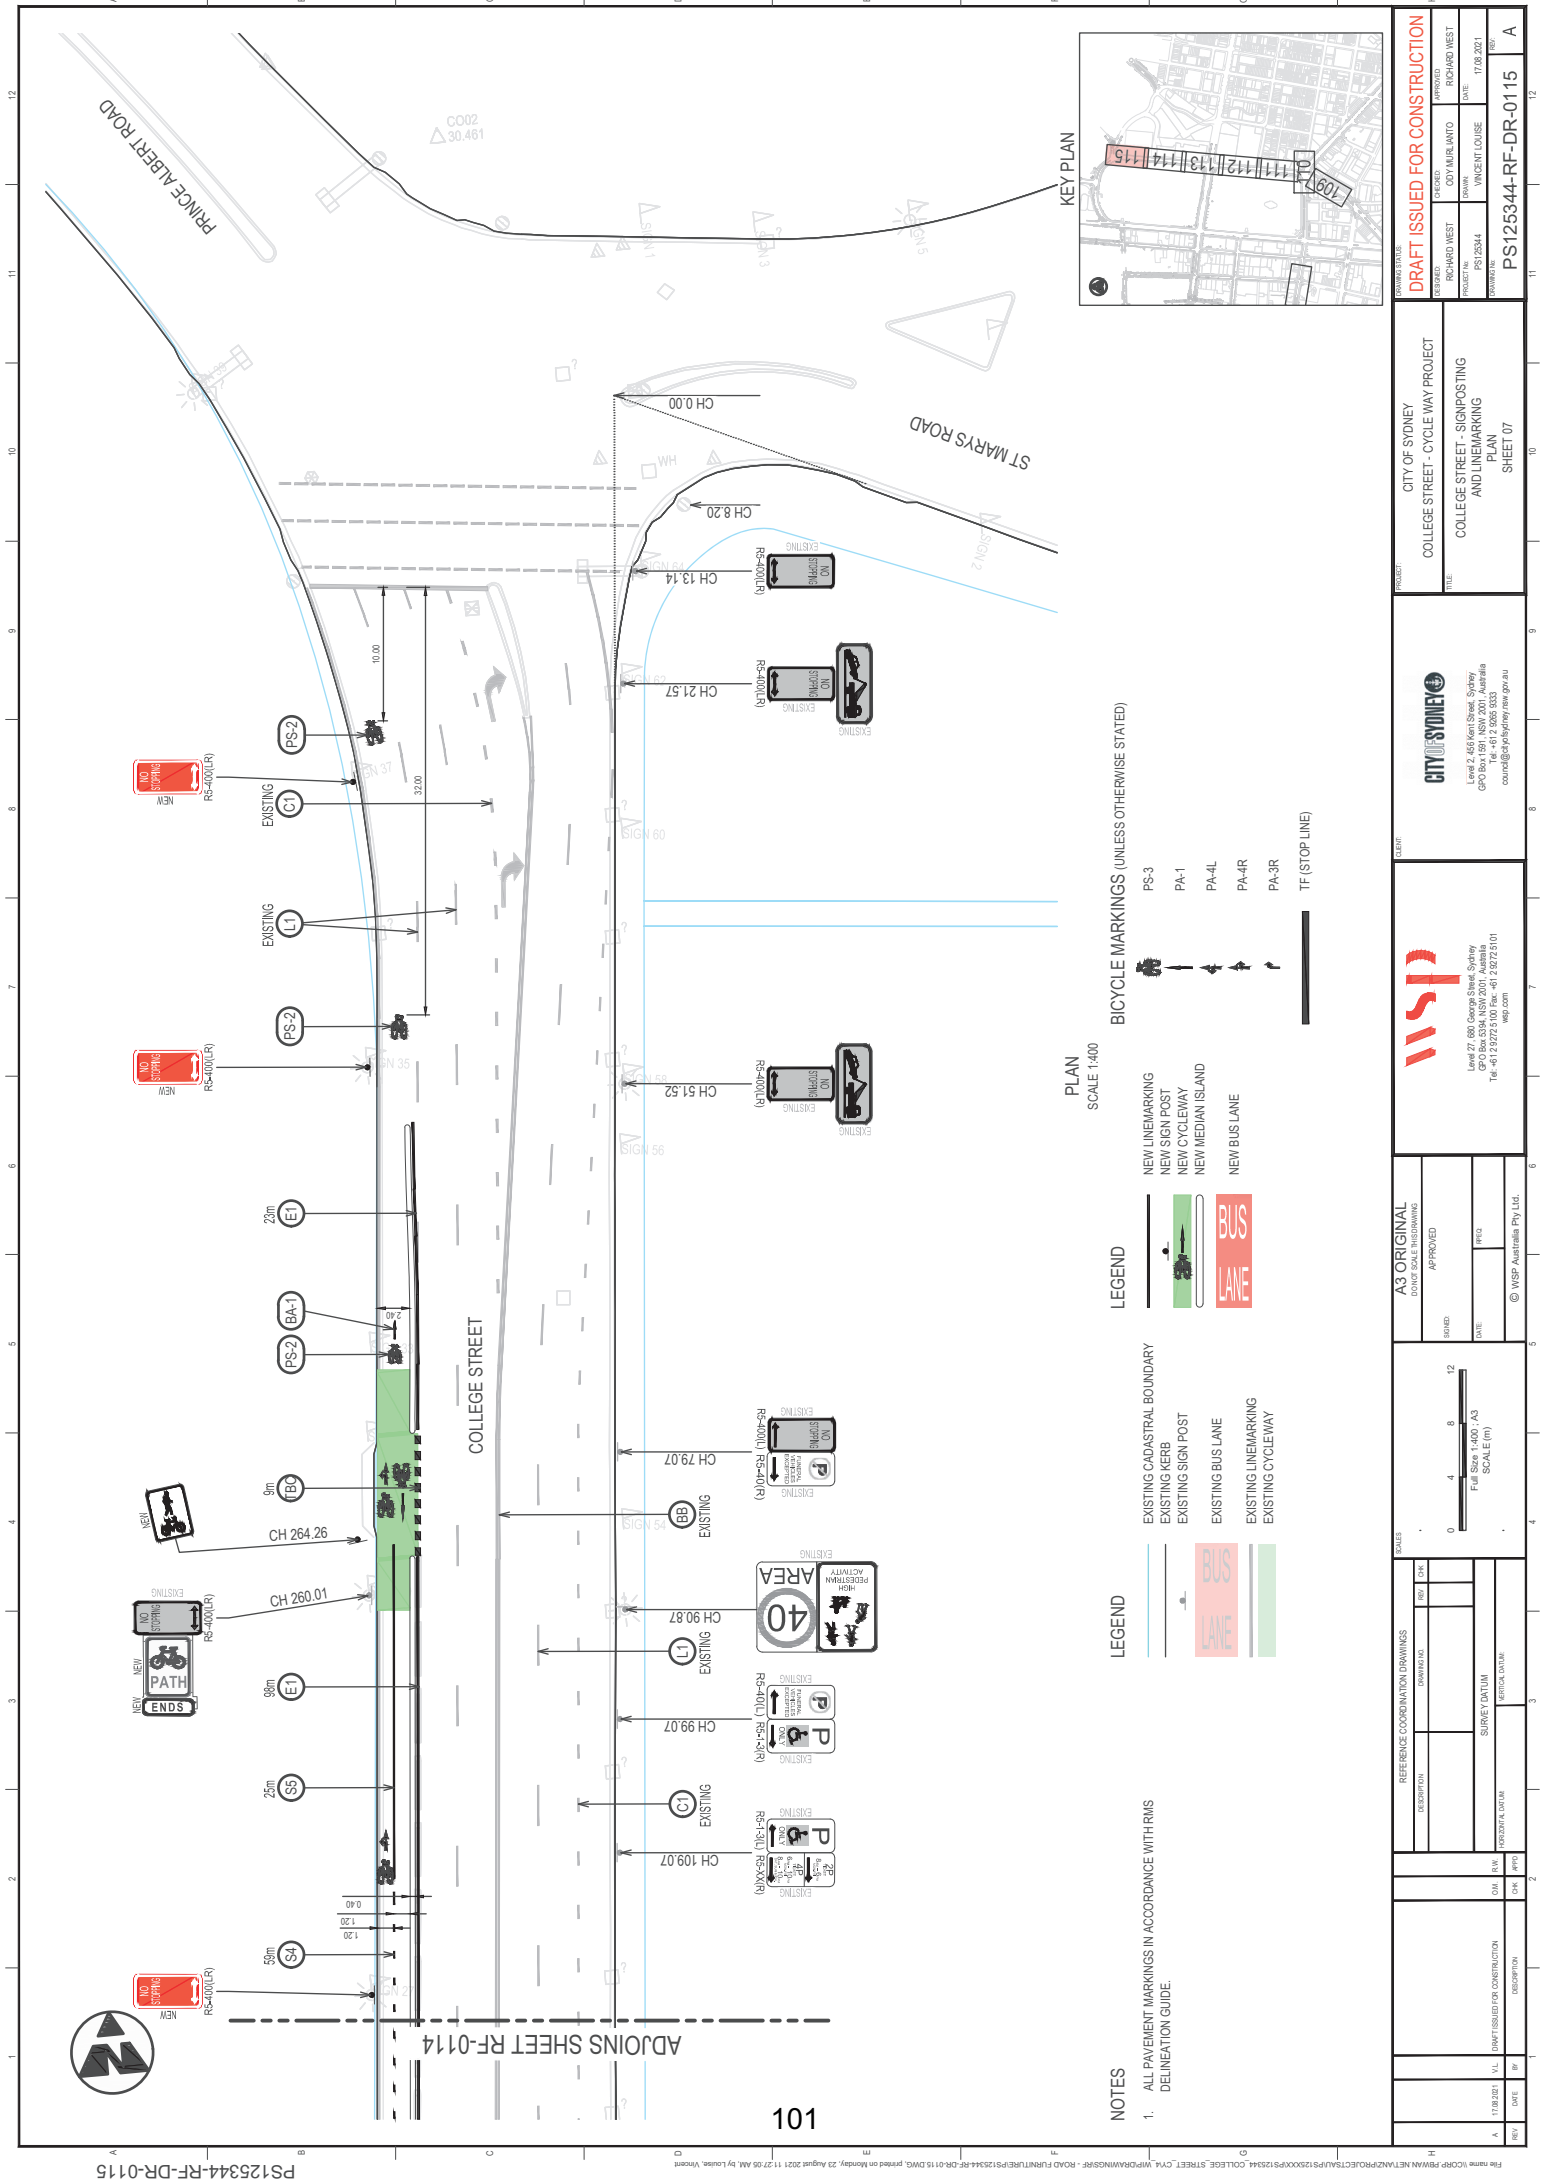

KEY PLAN

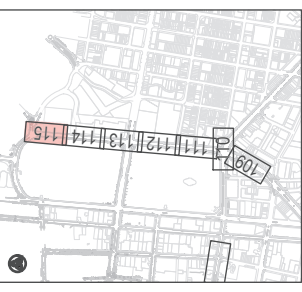


BICYCLE MARKINGS (UNLESS OTHERWISE STATED)

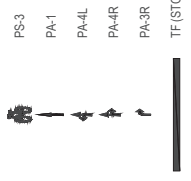

PLAN SCALE 1:400

LEGEND

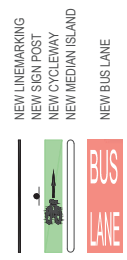

LEGEND



NOTES

- 1. ALL PAVEMENT MARKINGS IN ACCORDANCE WITH RMS DELINEATION GUIDE.

|   |  |   |  |   |  |
|---|--|---|--|---|--|
| CITY OF SYDNEY   |  | CITY OF SYDNEY   |  | CITY OF SYDNEY   |  |
| COLLEGE STREET - CYCLE WAY PROJECT                                                                                              |  | COLLEGE STREET - SIGNPOSTING AND LINEMARKING PLAN                                                                               |  | SHEET 07   |  |
| PROJECT   |  | CLIENT   |  | DRAWN   |  |
