


Attachment A

Location Plan and Proposal

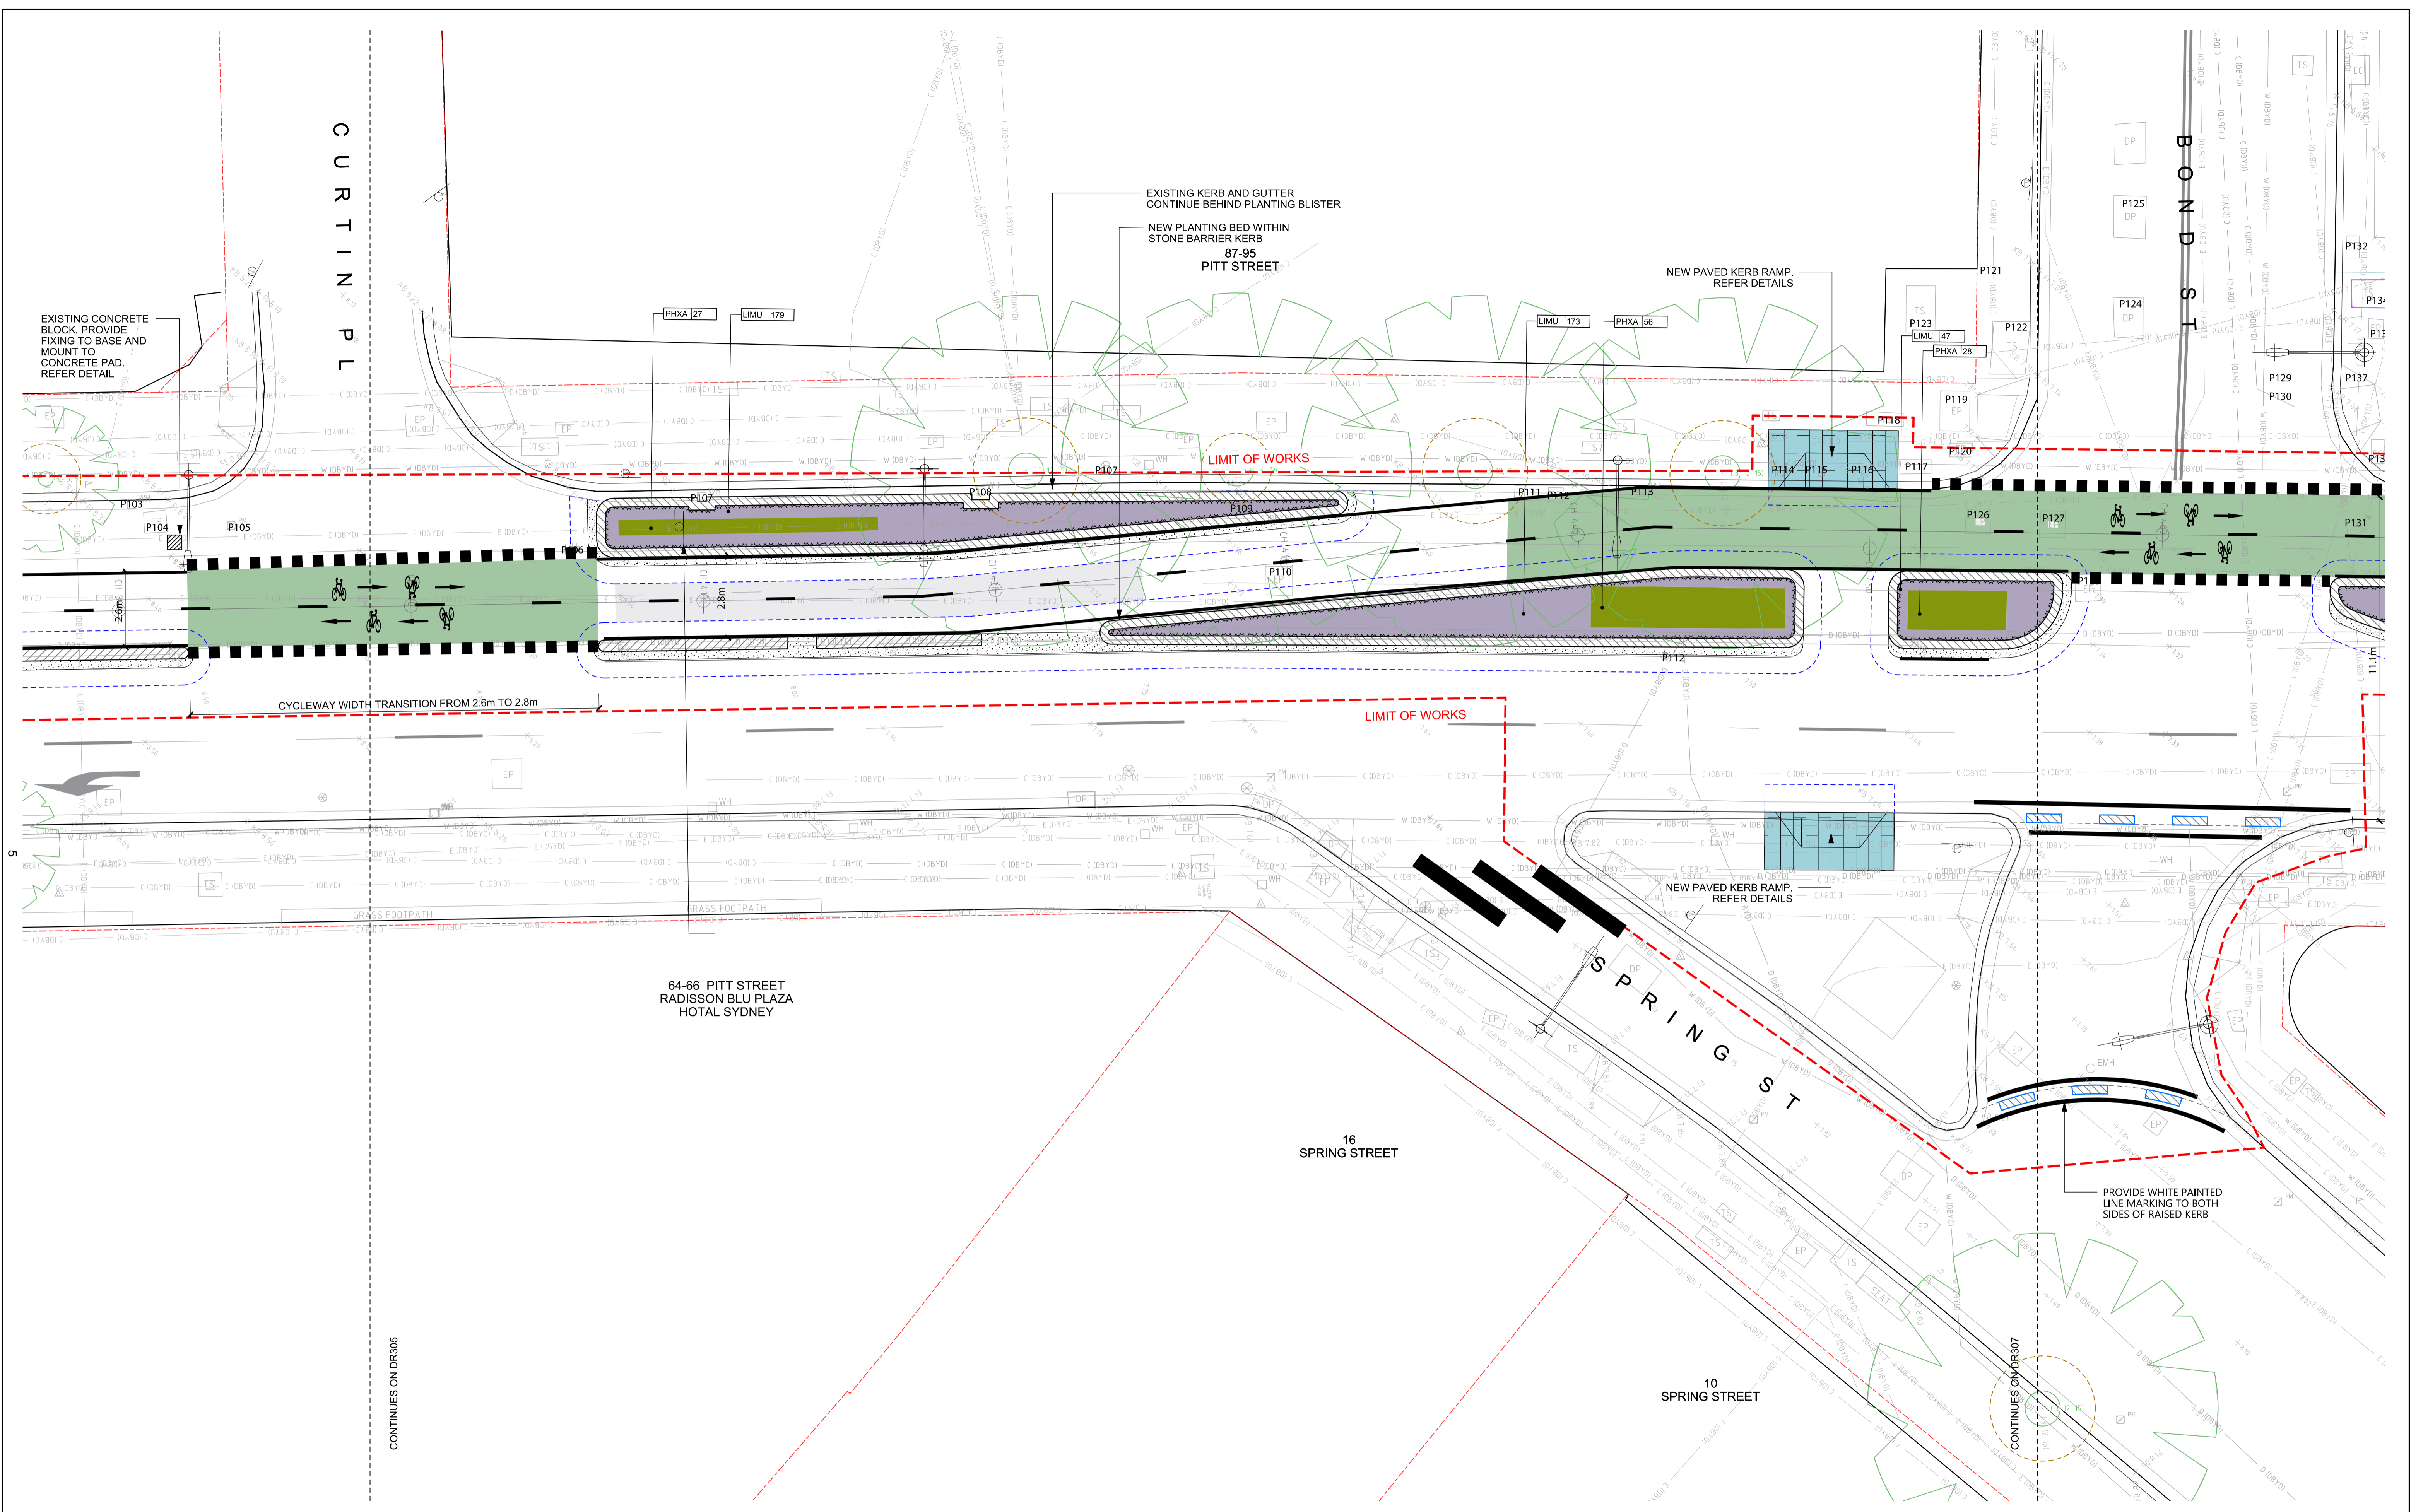

REV	DESCRIPTION	DATE	DRAWN	CHKD
0	PROGRESS PRINT	26.04.2021	LL	LH
1	PROGRESS PRINT	19.05.2051	LL	LH
2	PROGRESS PRINT	07.06.2021	J.O.	L.H.
3	100% DESIGN DEVELOPMENT	17.06.2021	J.O.	L.H.
4	ISSUE FOR REVIEW	25.06.2021	LL	LH
5	80% DETAILED DESIGN	02.07.2021	J.O.	L.H.
6	TRAFFIC COMMITTEE ISSUE - FOR APPROVAL	23.07.2021	J.O.	L.H.
7	ISSUE FOR TENDER	26.08.2021	LL	LH

GENERAL NOTES

- DO NOT SCALE DRAWINGS. FIGURED DIMENSIONS HAVE PREFERENCE OVER SCALED DIMENSIONS.
- ANY DISCREPANCIES MUST BE REPORTED IMMEDIATELY TO THE SUPERINTENDENT.
- THESE DRAWINGS ARE TO BE READ IN CONJUNCTION WITH THE DETAILS, SPECIFICATIONS AND ENGINEERING DOCUMENTS.
- LOCATE AND PROTECT ALL UNDERGROUND SERVICES PRIOR TO ANY EXCAVATION. MAKE GOOD ALL DAMAGE TO EXISTING WORKS CAUSED BY THE ACTIVITY OF THESE WORKS.
- THESE DRAWINGS ARE TO BE PRINTED IN COLOUR

These designs, plans and specifications and the copyright therein are the property of TRACT CONSULTANTS PTY. LTD. and must not be used, reproduced or copied, wholly or in part, without the written permission of TRACT CONSULTANTS PTY. LTD.

PROJECT
PITT STREET CYCLEWAY

CLIENT
CITY OF SYDNEY

PRELIMINARY NOT FOR CONSTRUCTION

GENERAL ARRANGEMENT PLAN
SHEET 7 OF 12

DRAWING No.	REV	DRN	CHKD	APPD
220-0060-01-L-DR306	7	AR	LH	LH

SCALE 1:100 @ A1

DATE 08.04.2021

Tract
Landscape Architects
Urban Designers
Town Planners

Level 8/80 Mount Street North Sydney N.S.W. 2060
P: 02 9554 3733 www.tract.com.au