



Attachment B


Selected Drawings

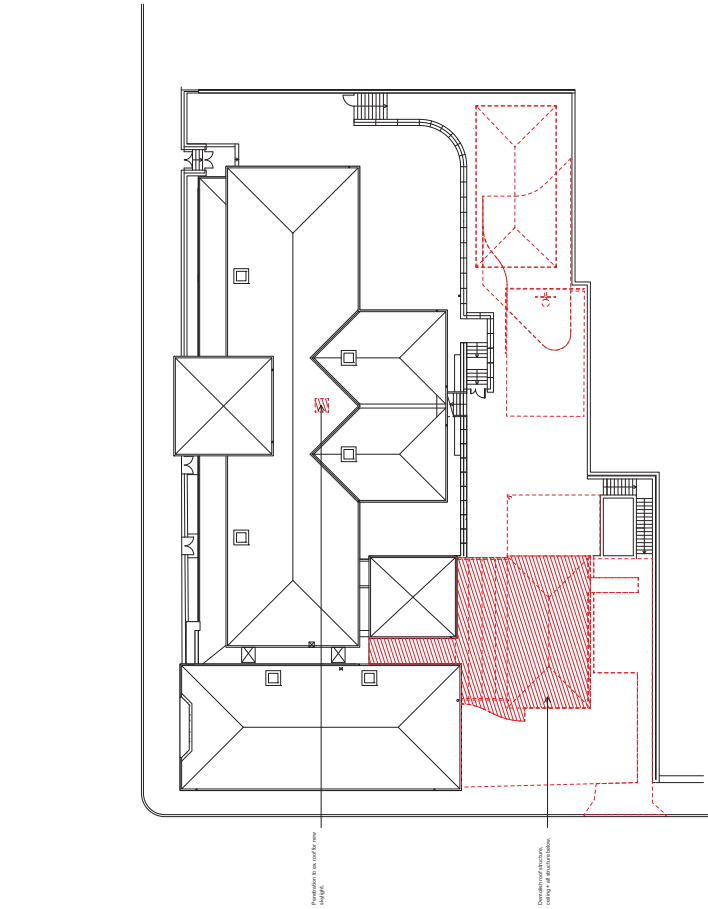

03 Roof Level Demolition Plan
Scale: 1:200

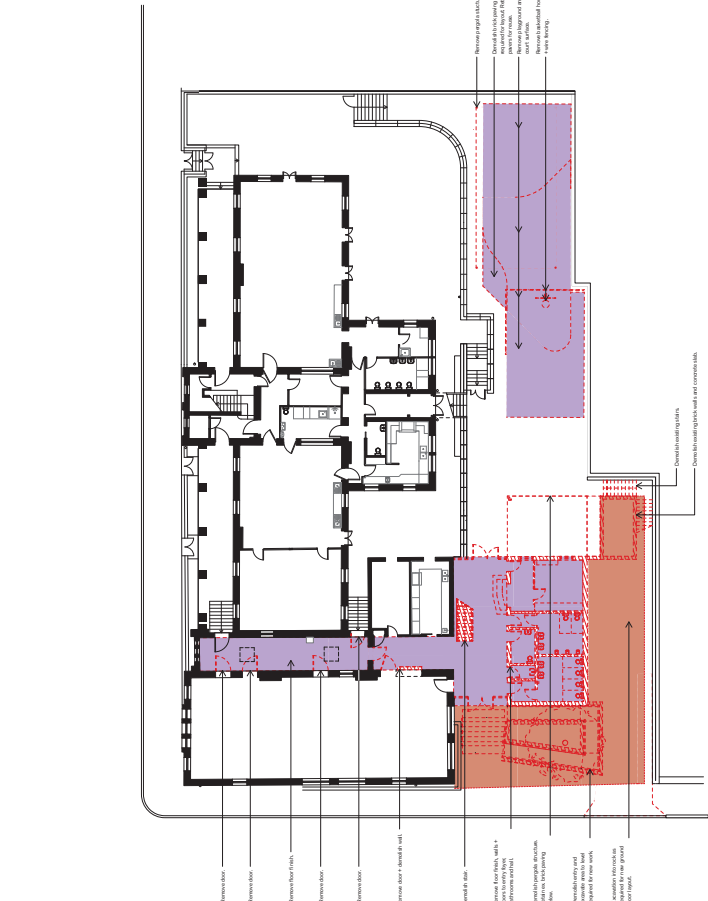

01 Ground Floor Demolition Plan
Scale: 1:200

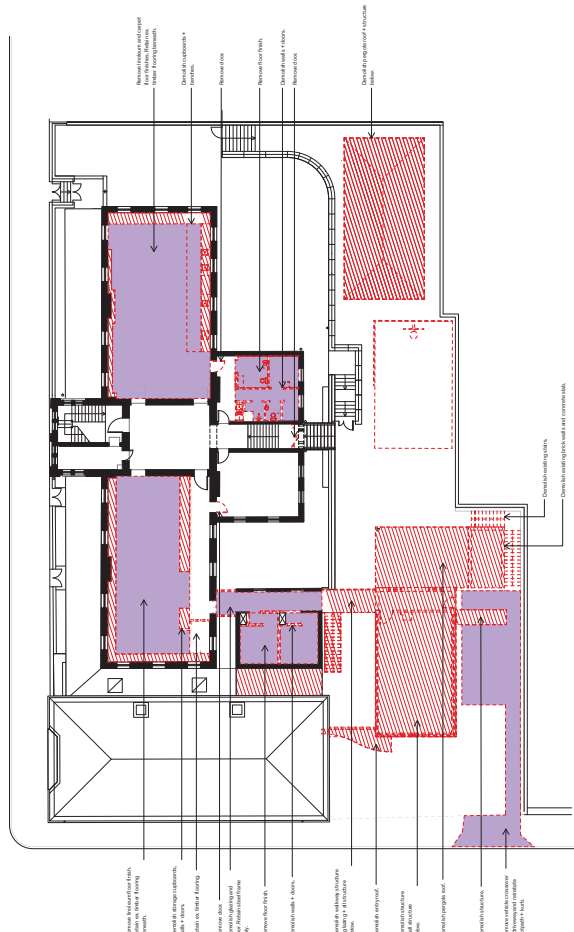

02 First Floor Demolition Plan
Scale: 1:200




City of Sydney

Welsh + Major


 +61 2 96 99 0056
 ACHS: 87 612 977 323

Project	Project	Request Ref	2027
Pymont Community Centre Upgrade	Jacob Street & Mount Street / Pymont Udd		

Demolition Plans					
Drawing Title	Date	Drawn	Checked	Scale	Issue
	April 2021	-	-	-	1200
Drawing Ref					Issue
	DA 04				C


JOHN STREET

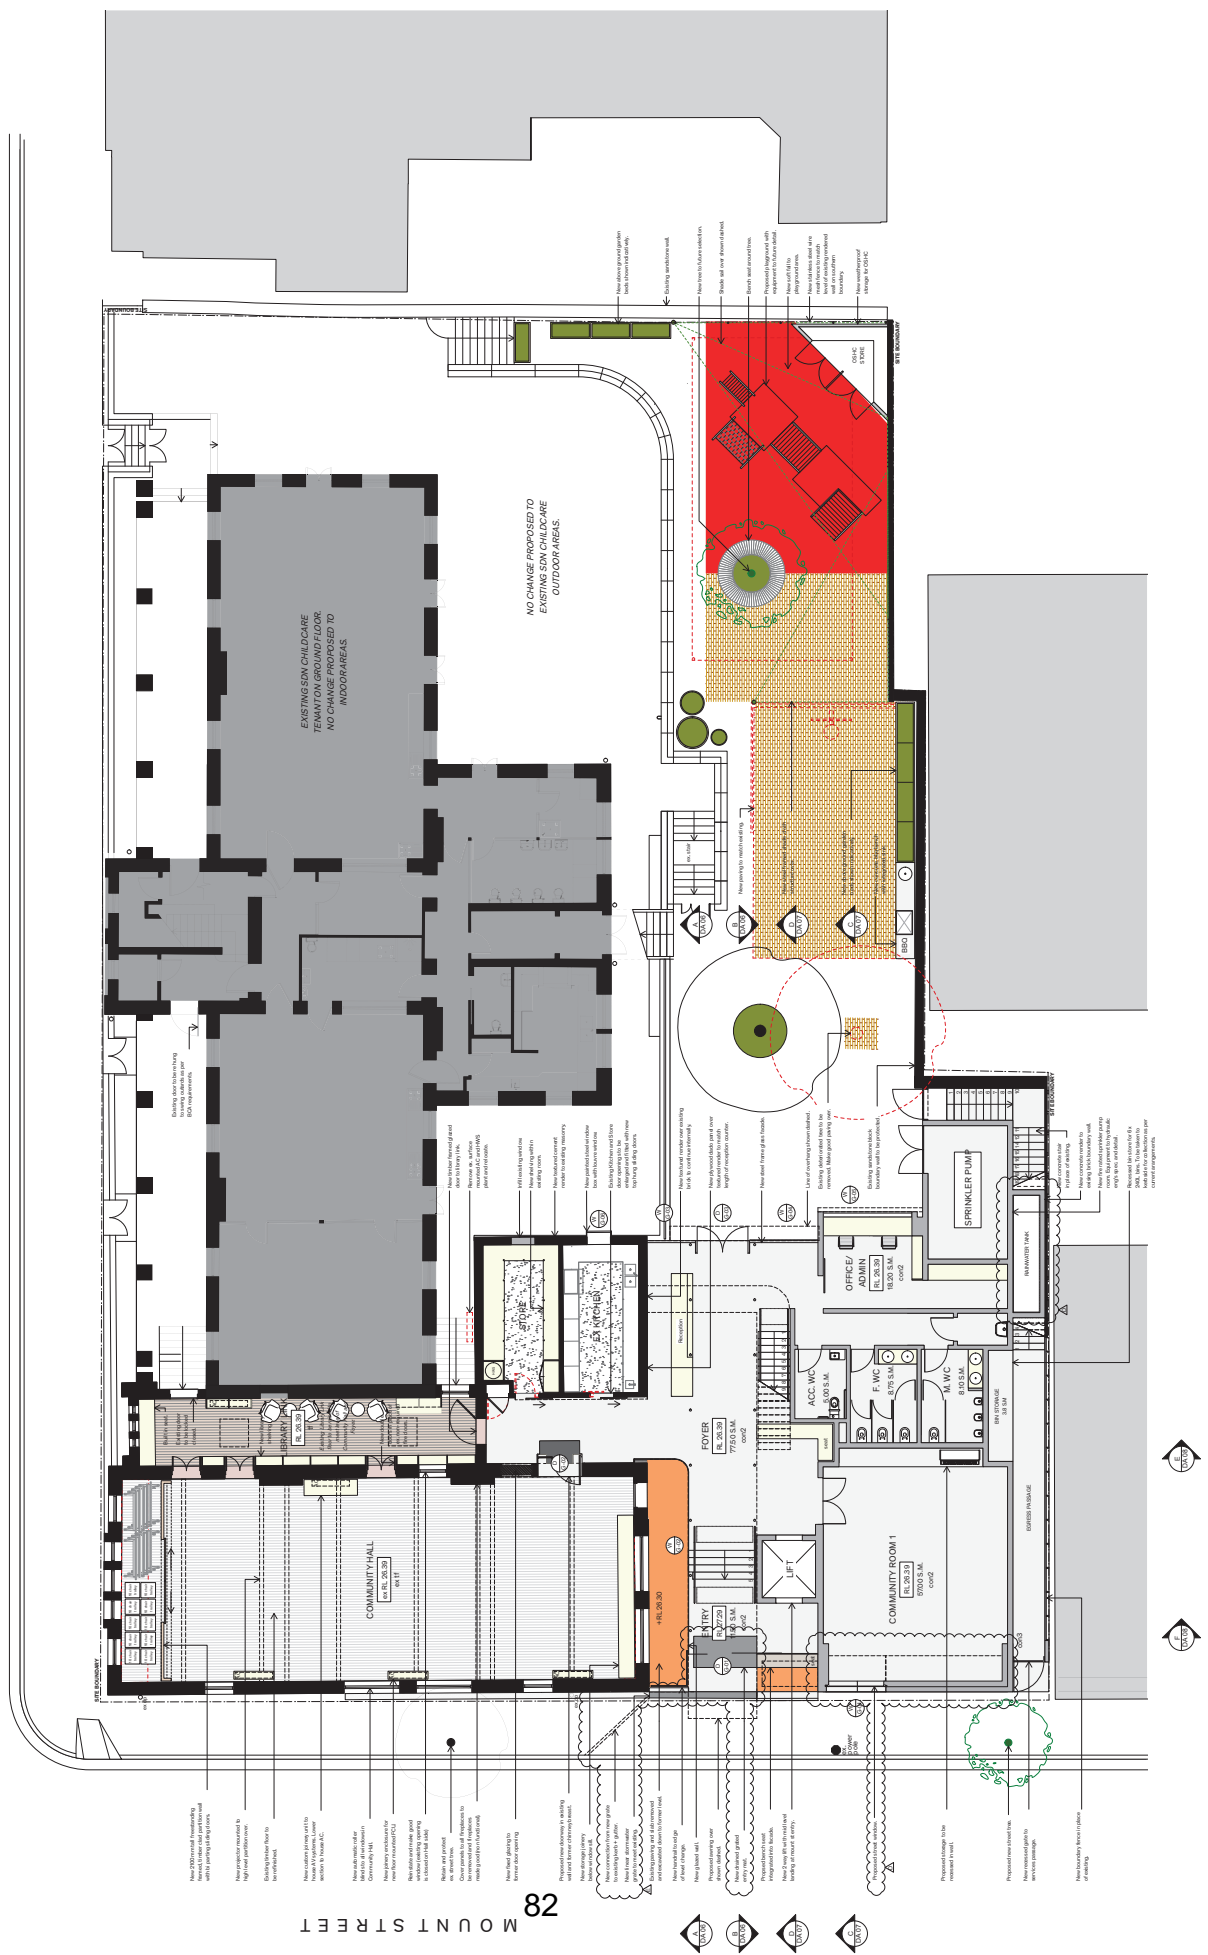

82 MOUNT STREET

DEVELOPMENT APPLICATION






Weish + Major




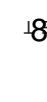01 Site Plan

Line of structure over/under

To be demolished

Existing

New

DEVELOPMENT APPLICATION

CITY OF SYDNEY

Welsh + Major




Report	Section
Drawing Title	
Date April 2029	Drawn - Checked - Scale 1:100 Issue
Drawing Ref	DA10 D



Issue	Date	Note
1	18/6/21	Credit issue for Client Comment
2	9/8/21	Issue for Counsel to Co-ordinator
3	13/8/21	Issued for Client review
4	2/9/21	Issued for Development Application

DEVELOPMENT APPLICATION

Notes: To be read in conjunction with other consultant's drawings. Do not scale off dimensions. Verify dimensions on site before work commences. Any discrepancy is to be reported to the architect immediately. The Building Code of Australia, relevant to this drawing and any other drawings, are to be considered as applicable.

[illegible]

2004




CITY OF SYDNEY



Welsh + Major


Project
Pyrmont Community Centre Upgrade

Drawing Title						
	John	Drawn	Checked	Scale		
	April 2021			1:100		
Drawing Ref				DA 11		
				D		

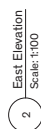


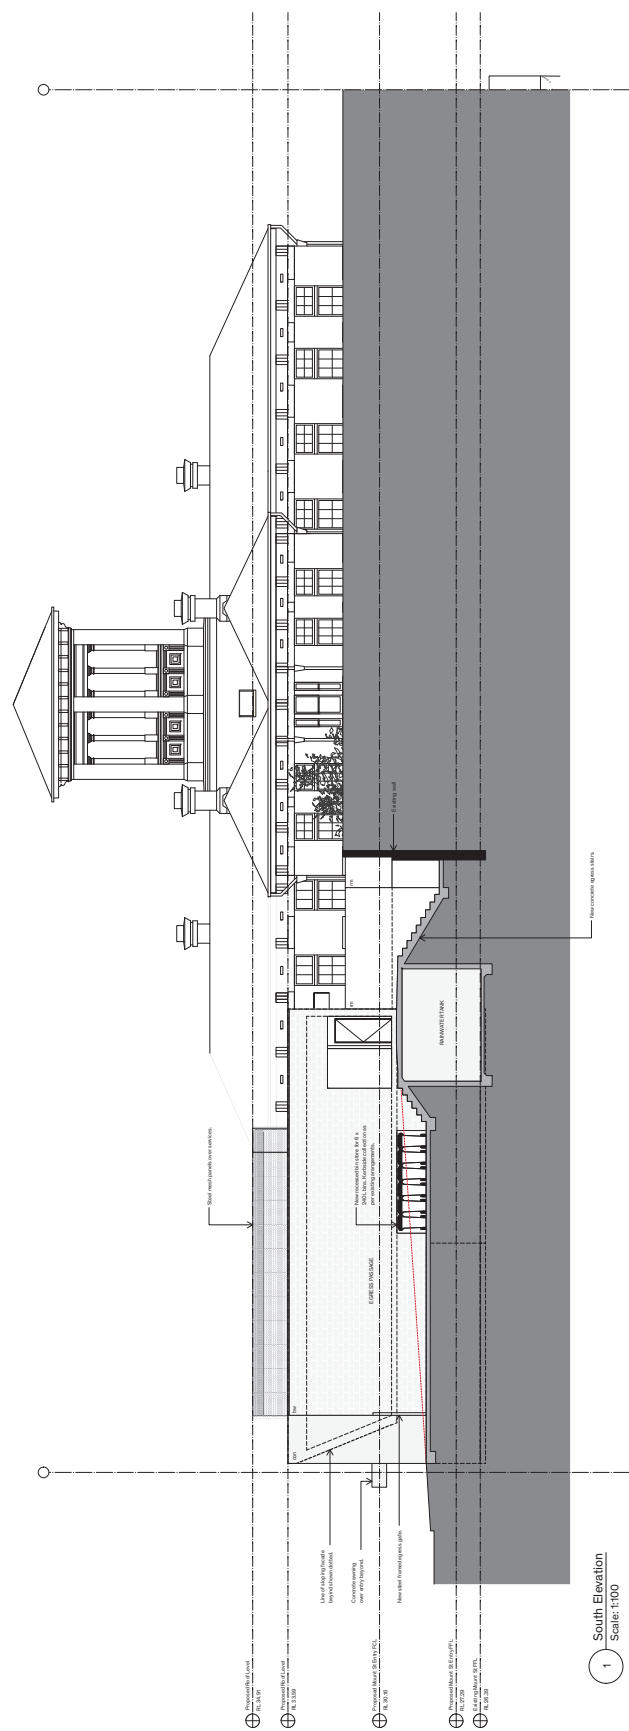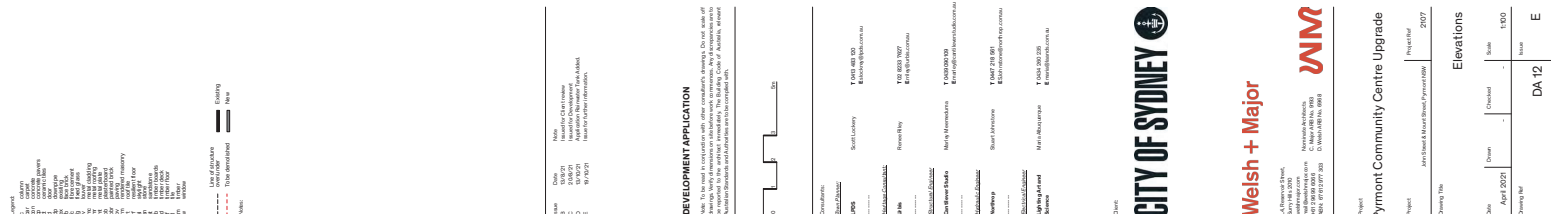

1

South Elevation

Scale: 1:100

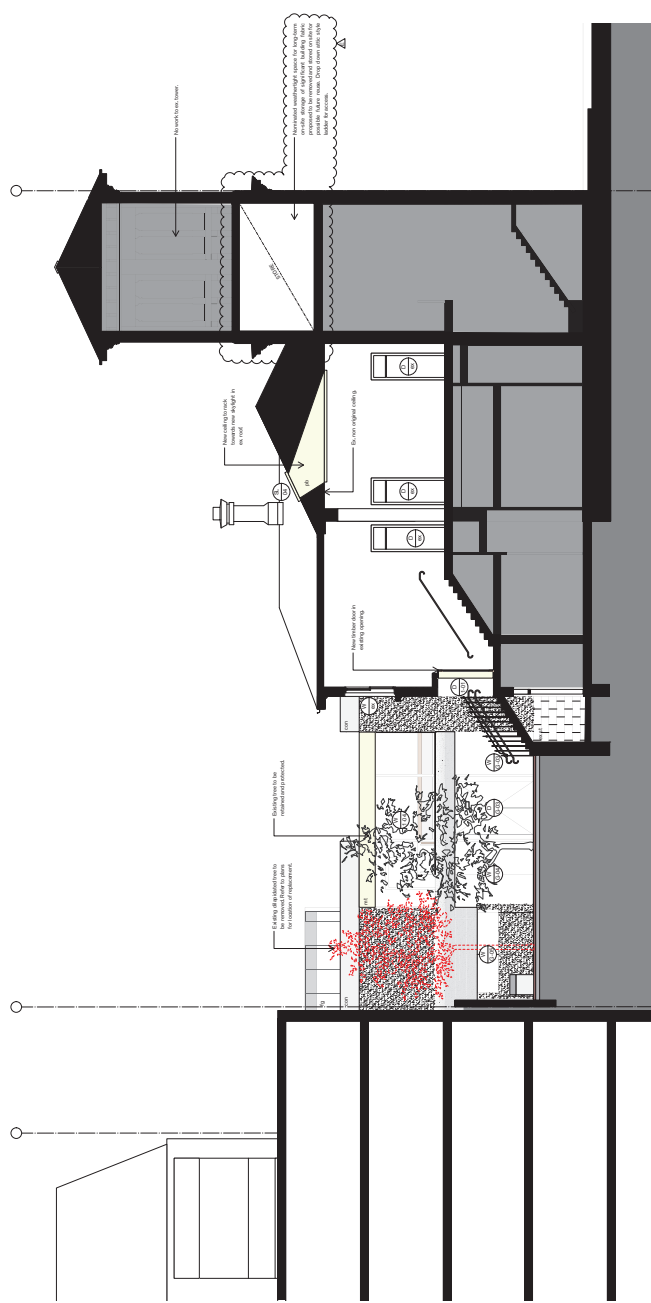

2 East Elevation / Section G
Scale: 1:100

