


Date: 31/03/2022
 Comments:
 Author: D. Adams
 Card No: TC0101223

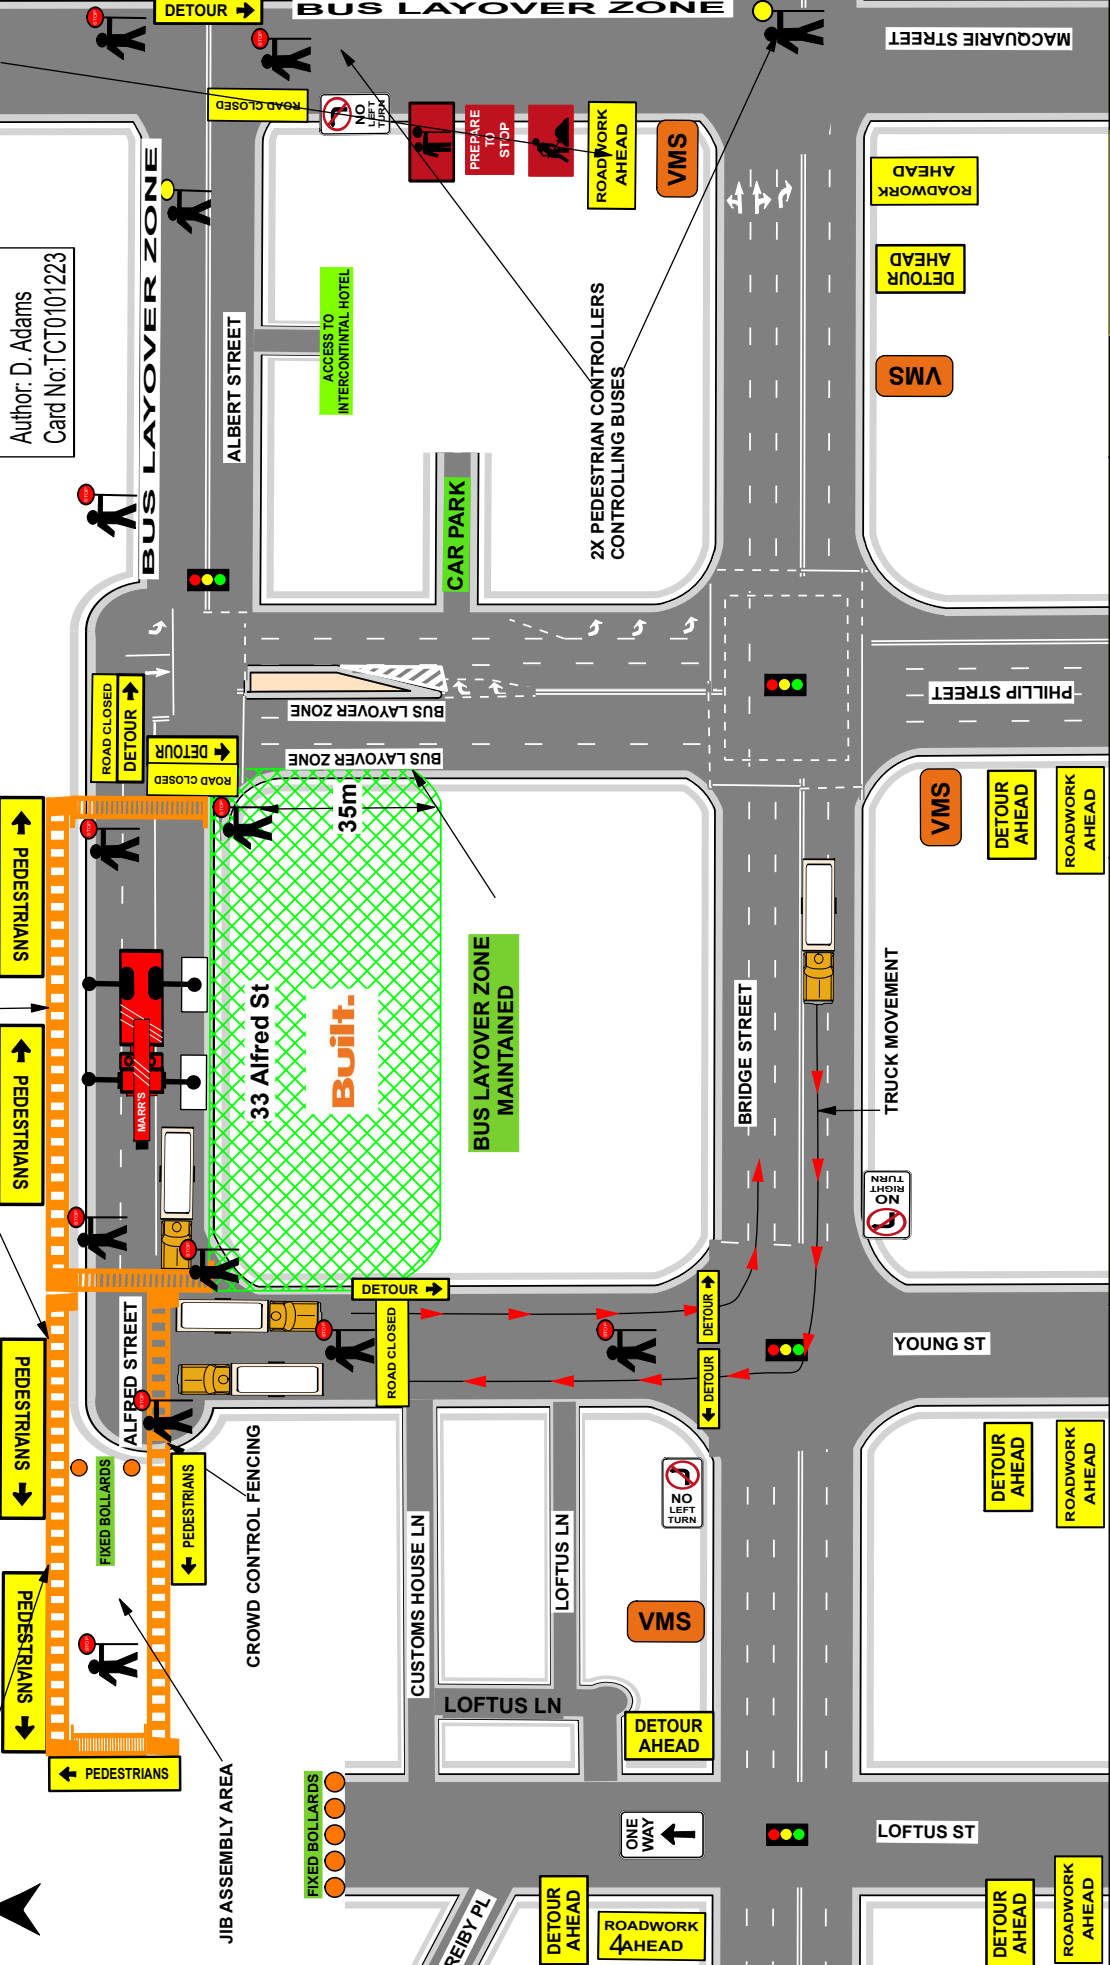

FENCING IN PLACE DURING JIB ASSEMBLY

CROWD CONTROL FENCING



<p>Marr Contracting 33 Alfred Street Sydney NSW 2000</p>		<p>Recommended Taper Lengths</p> <table border="1"> <thead> <tr> <th>Traffic Speed km/h</th> <th>Merge Length, m</th> <th>Lateral Shift Length, m</th> </tr> </thead> <tbody> <tr> <td>40 or less</td> <td>15</td> <td>0</td> </tr> <tr> <td>50</td> <td>30</td> <td>15</td> </tr> <tr> <td>60</td> <td>30</td> <td>45</td> </tr> <tr> <td>70</td> <td>60</td> <td>70</td> </tr> <tr> <td>80</td> <td>115</td> <td>80</td> </tr> <tr> <td>90</td> <td>130</td> <td>90</td> </tr> <tr> <td>100</td> <td>145</td> <td>100</td> </tr> <tr> <td>110</td> <td>160</td> <td>110</td> </tr> <tr> <td>120</td> <td>180</td> <td>120</td> </tr> </tbody> </table>		Traffic Speed km/h	Merge Length, m	Lateral Shift Length, m	40 or less	15	0	50	30	15	60	30	45	70	60	70	80	115	80	90	130	90	100	145	100	110	160	110	120	180	120
		Traffic Speed km/h	Merge Length, m	Lateral Shift Length, m																													
40 or less	15	0																															
50	30	15																															
60	30	45																															
70	60	70																															
80	115	80																															
90	130	90																															
100	145	100																															
110	160	110																															
120	180	120																															
<p>ABN: 62 622 910 294 Add: 12/7 Hoyle Avenue Castle Hill NSW 2154 Ph: (02) 98993307 Email: info@atmservices.net.au</p>	<p>UBD Ref</p>	<p>TGS No:</p>																															
<p>ATM ADAMS TRAFFIC MANAGEMENT SERVICES PTY LTD</p>		<p>NOT TO SCALE</p>	<p>1 K13</p>																														
		<p>ATMS444-1</p>																															