



# **Attachment B**


**Selected Drawings**

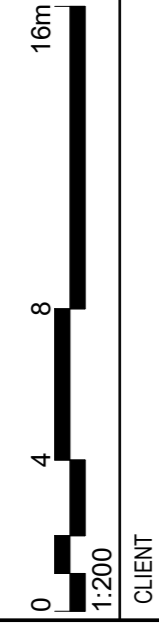

CLIENT

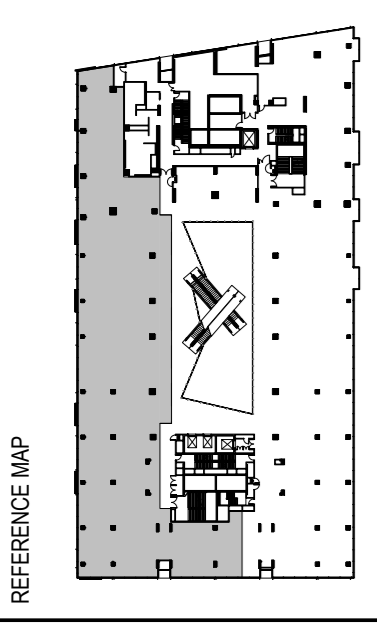

STRUCTURAL ENGINEER

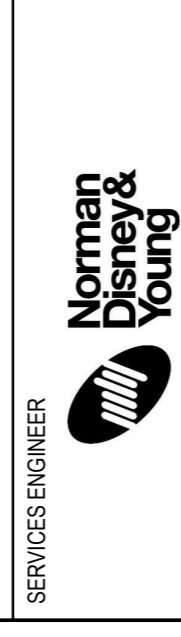

SERVICES ENGINEER

PROJECT MANAGER

COST CONSULTANT



NOTES

**DISCLAIMER**  
 USE FIGURED DIMENSIONS ONLY DO NOT SCALE FROM DRAWING CHECK & VERIFY ALL DIMENSIONS ON SITE BEFORE FABRICATION OR SET OUT.

This drawing is a diagrammatic and shows general arrangements. All dimensions and measurements of the work shall be taken from documented dimensions on the architectural and structural drawings, workshop drawings by others and conditions on site. The works shall comply with the contract conditions and Statutory Regulations.

All rights reserved. This work is copyright and cannot be reproduced or copied in any form or by any means graphic, electronic or mechanical, including photocopying without the written permission of Populous architects in association. Any licence, expressed or implied, to use this document for any purpose whatsoever is restricted to the terms of the agreement or implied agreement between Populous and the instructing party.

THIS DRAWING IS AN UNCONTROLLED COPY, UNLESS NOTED OTHERWISE


ARCHITECT

**POPULOUS**

ANU 15 02 89 983  
 BRISBANE  
 71 Boundary Street  
 Brisbane QLD 4000  
 Australia  
 t: +61 (0) 7 3839 7900  
 f: +61 (0) 7 3839 9188  
 www.populous.com  
 E-mail: sport.au@populous.com

PROJECT

FORTRESS SYDNEY

LEVEL 02 & 03, ONE CENTRAL PARK

SHEET TITLE

DEMOLITION PLAN

LEVEL 02

PROJECT NUMBER

21.7728.00

REVIEWED

PF

COORDINATED

POP

APPROVED

BG

SCALE 100% @ A1

1 : 200

NORTH POINT

DRAWING NUMBER

AD.18.0200

REVISION


E

PHASE

DD

ORIGINAL SHEET SIZE A1 - 841mm x 594mm

EXISTING FOOD COURT OUTLETS TO BE REMOVED.  
 ALL PARTITION WALLS, DOORS, CEILINGS, FLOOR AND  
 WALL FINISHES AND JOINERY TO BE DEMOLISHED.  
 DEMOLITION WORKS TO BE COMPLETED BY THE  
 LANDLORD UNDER A SEPARATE APPLICATION.

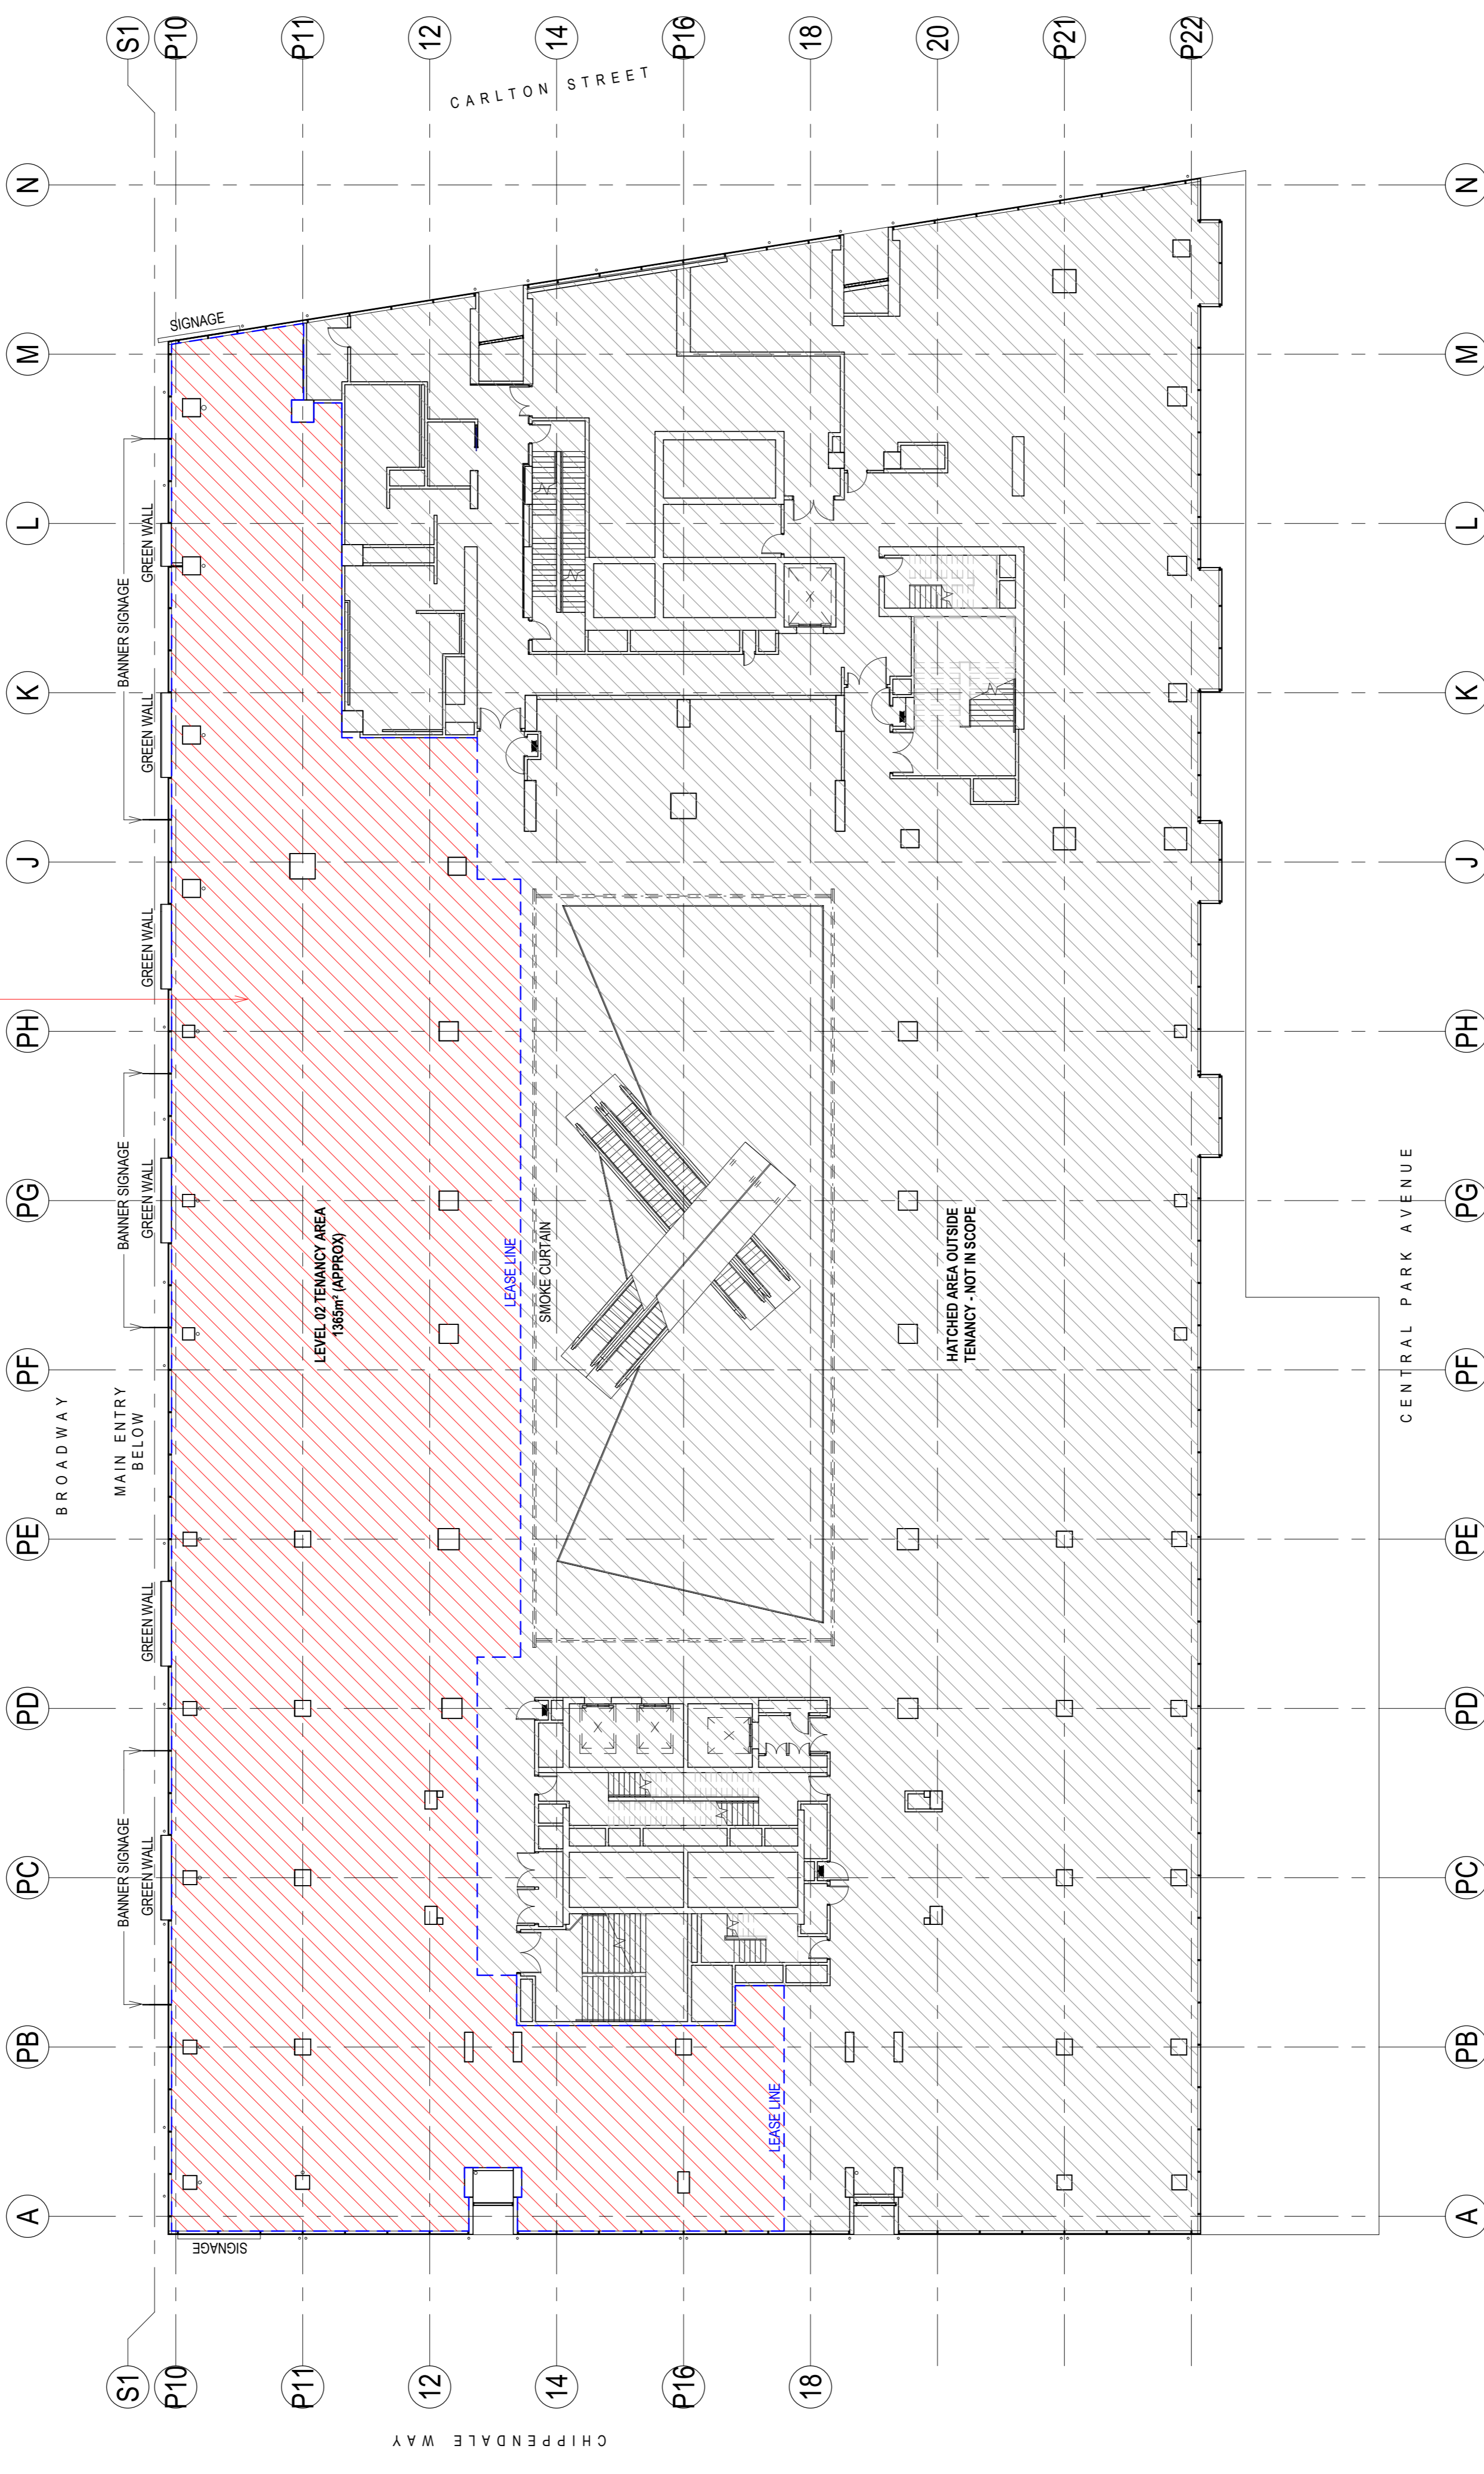


FOR INFORMATION







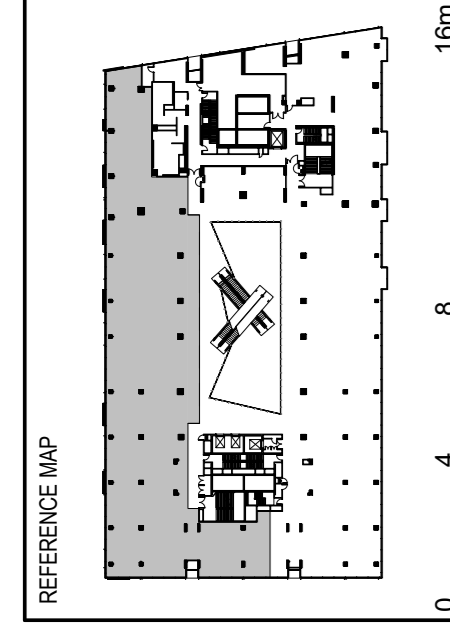

CLIENT  
1:200  
0 4 8 16m




STRUCTURAL ENGINEER



SERVICES ENGINEER



PROJECT MANAGER

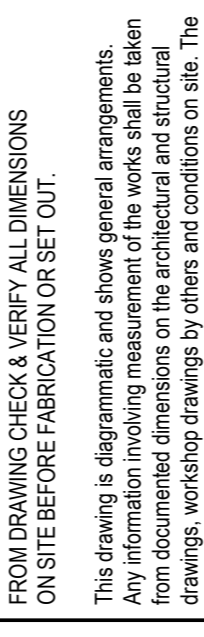

COST CONSULTANT

NOTES

**DISCLAIMER**  
USE FIGURED DIMENSIONS ONLY DO NOT SCALE FROM DRAWING CHECK & VERIFY ALL DIMENSIONS ON SITE BEFORE FABRICATION OR SET OUT.  
All rights reserved. This work is copyright and cannot be reproduced or copied in any form or by any means graphic, electronic or mechanical, including photocopying without the written permission of Populous architects in association. Any licence, expressed or implied, to use this document for any purpose whatsoever is restricted to the terms of the agreement or implied agreement between Populous and the instructing party.  
THIS DRAWING IS AN UNCONTROLLED COPY UNLESS NOTED OTHERWISE

ARCHITECT  
**POPULOUS**  
ANU 15 02 89 983  
71 Boundary Street  
Brisbane QLD 4000  
AUSTRALIA  
t: +61 7 3839 7900  
f: +61 7 3839 9188  
www.populous.com  
E-mail: sport.au@populous.com


PROJECT  
FORTRESS SYDNEY  
LEVEL 02 & 03, ONE CENTRAL PARK

SHEET TITLE  
GA PLAN  
LEVEL 02 - OVERALL

PROJECT NUMBER	21.7728.00	REVIEWED	PF
COORDINATED	RH	APPROVED	BG
SCALE	1:200		
PHASE	DD		

DRAWING NUMBER  
AD.20.0200  
REVISION  
L


ORIGINAL SHEET SIZE A1 - 841mm x 594mm

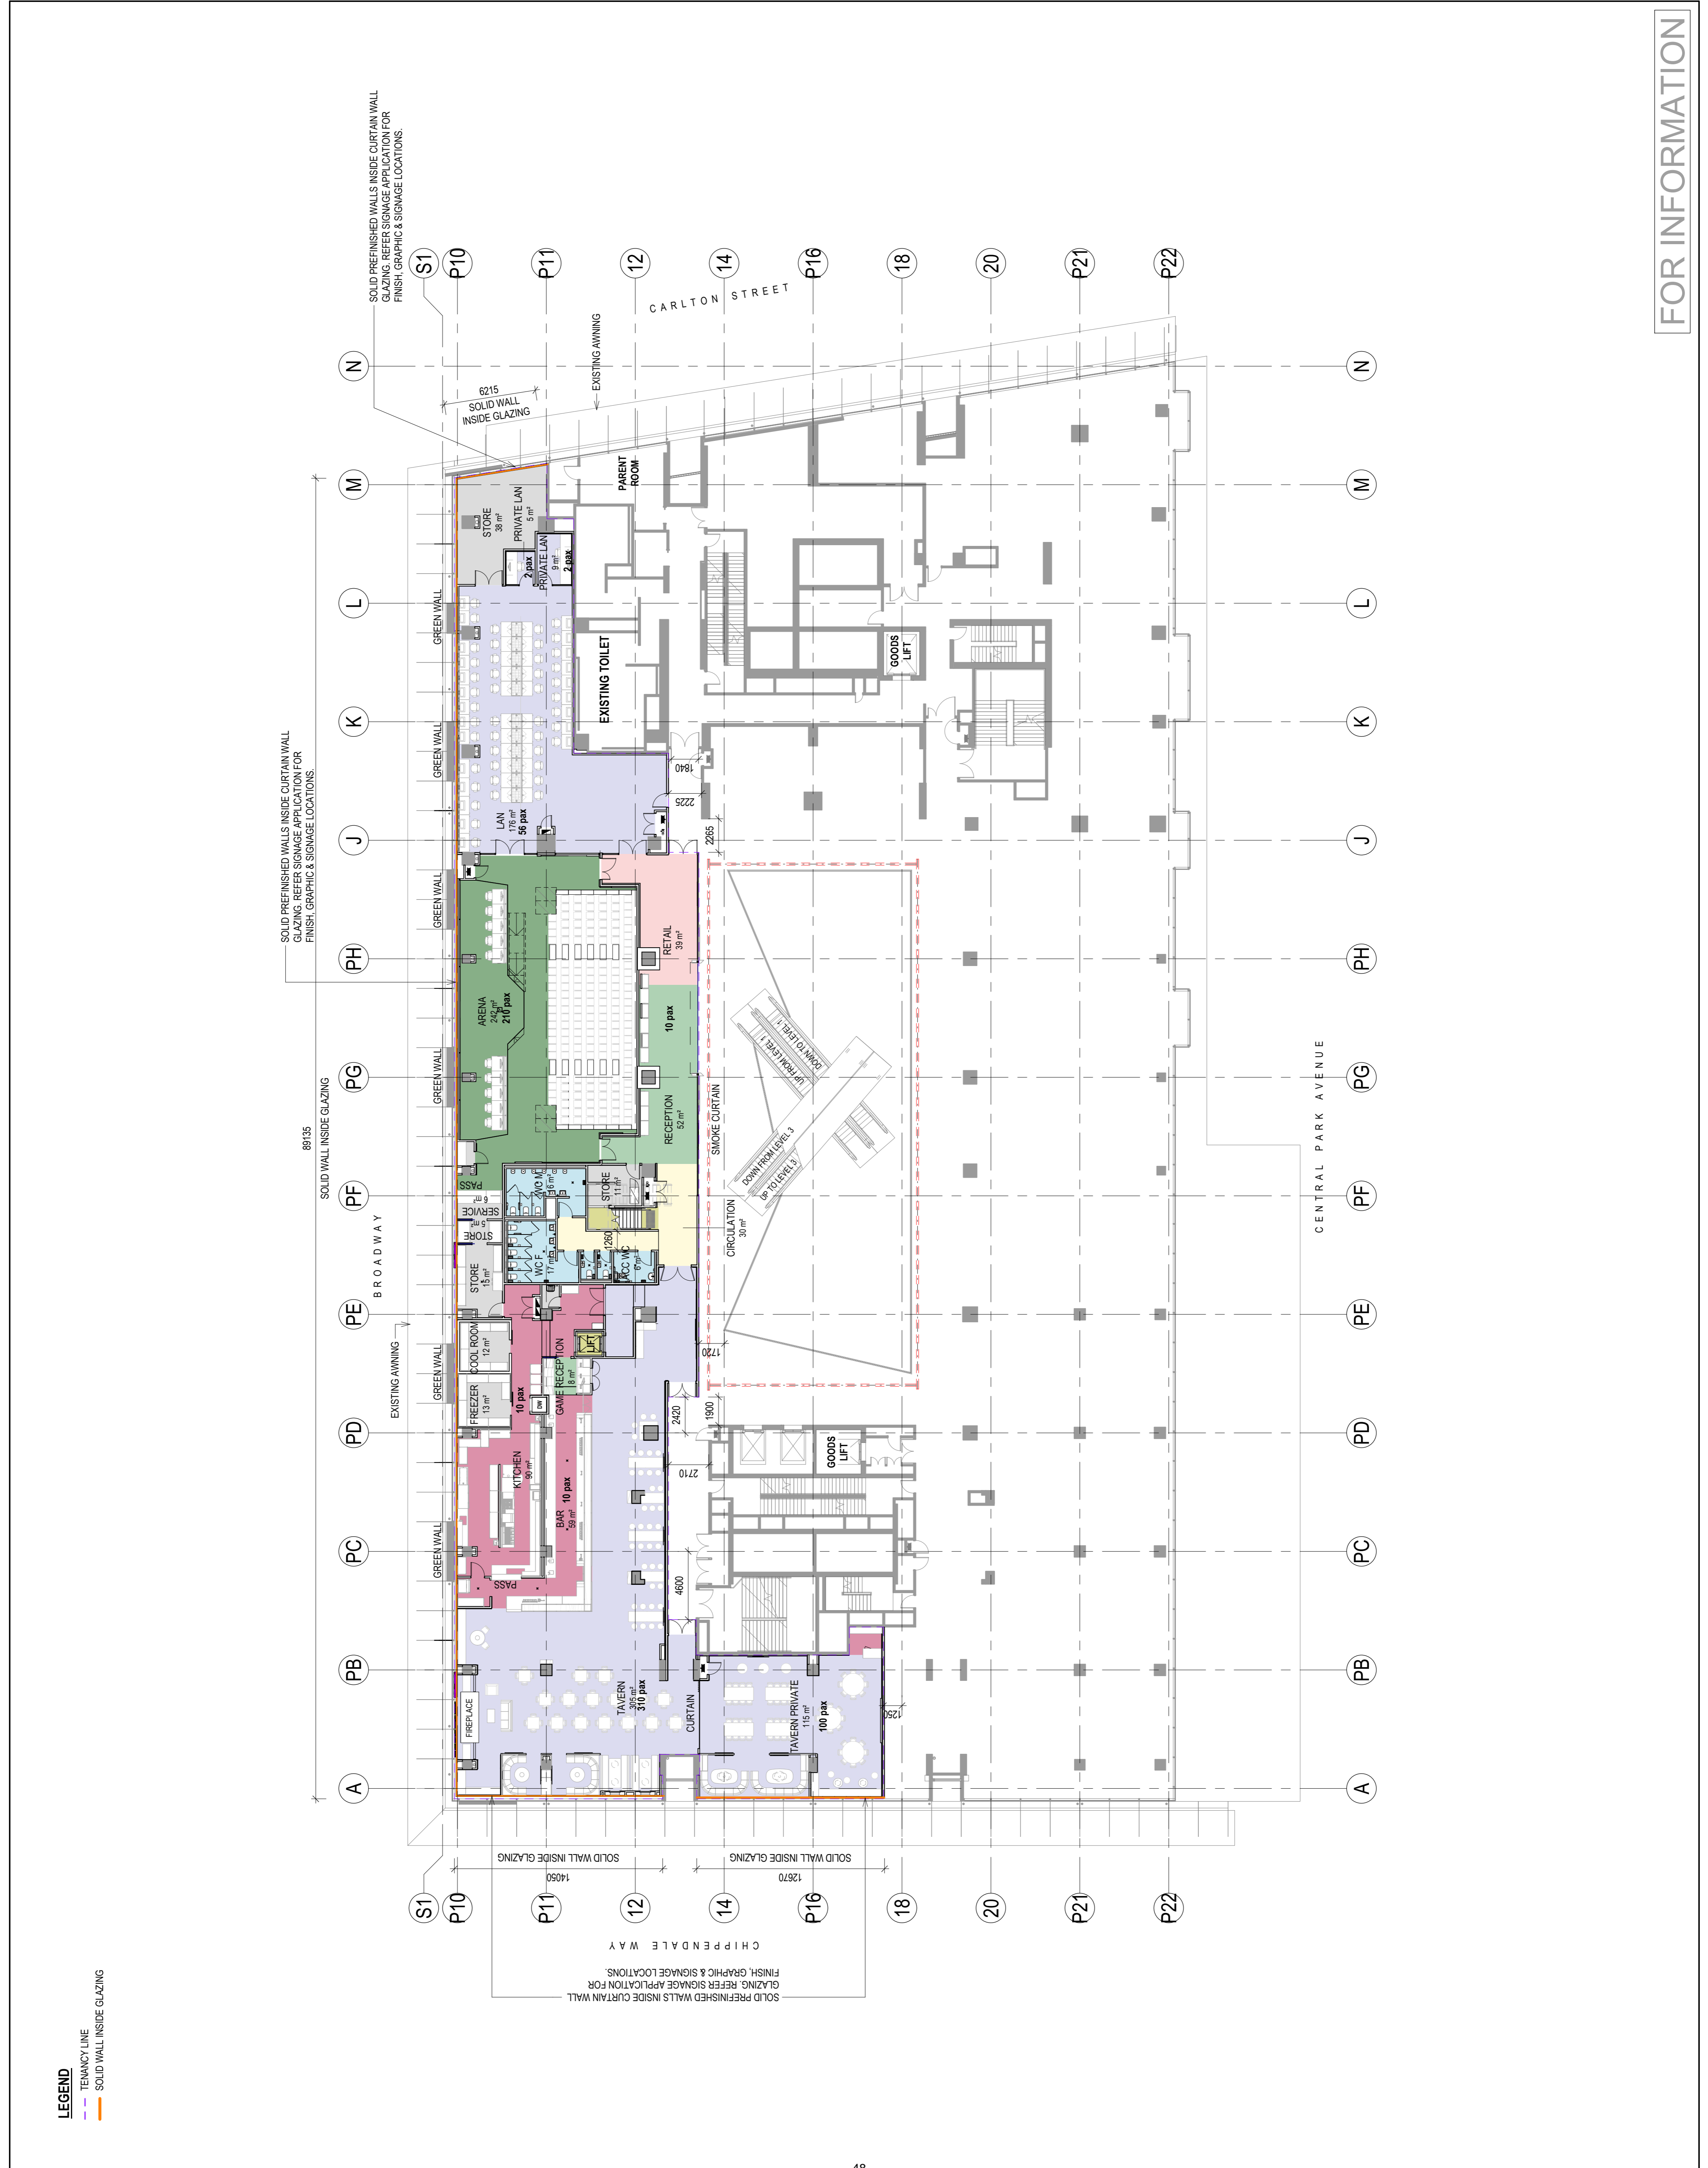

FOR INFORMATION






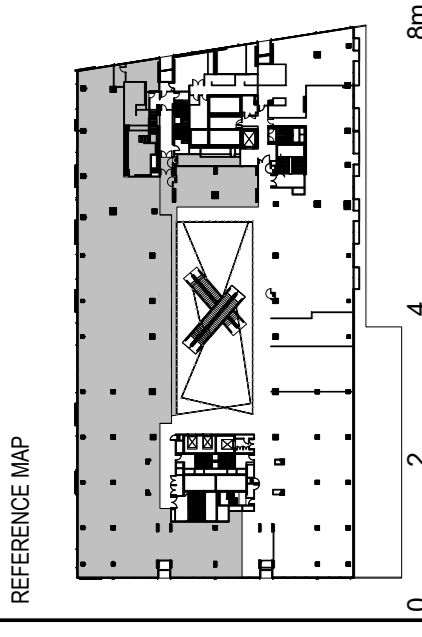

CLIENT



STRUCTURAL ENGINEER

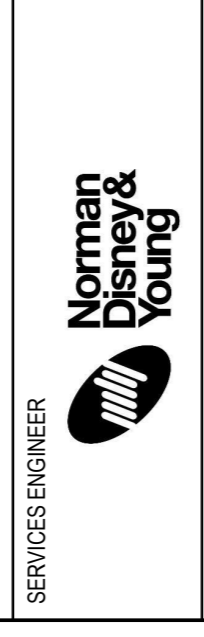

SERVICES ENGINEER



PROJECT MANAGER



COST CONSULTANT

NOTES

**DISCLAIMER**  
 USE FIGURED DIMENSIONS ONLY DO NOT SCALE FROM DRAWING CHECK & VERIFY ALL DIMENSIONS ON SITE BEFORE FABRICATION OR SET OUT.  
 This drawing is a diagrammatic and shows selected arrangements. All dimensions and measurements should be taken from documented dimensions on the architectural and structural drawings, workshop drawings by others and conditions on site. The works shall comply with the contract conditions and Statutory Regulations.

All rights reserved. This work is copyright and cannot be reproduced or copied in any form or by any means graphic, electronic or mechanical, including photocopying without the written permission of Populous architects in association. Any licence, expressed or implied, to use this document for any purpose whatsoever is restricted to the terms of the agreement or implied agreement between Populous and the instructing party.

THIS DRAWING IS AN UNCONTROLLED COPY, UNLESS NOTED OTHERWISE

 71 Boundary Street  
 Brisbane QLD 4000  
 Australia  
 t: +61 (0) 7 3838 7900  
 f: +61 (0) 7 3838 9188  
 www.populous.com  
 E-mail: spot.au@populous.com


PROJECT  
**FORTRESS SYDNEY**  
**LEVEL 02 & 03, ONE CENTRAL PARK**

SHEET TITLE  
**GA SECTIONS**  
**SHEET 1**


PROJECT NUMBER	21.7728.00	REVIEWED	
COORDINATED		APPROVED	
SCALE 100% @ A1	1 : 100	NORTH POINT	
PHASE	DD	DRAWING NUMBER	AD.42.0001
		REVISION	D

FOR INFORMATION


ORIGINAL SHEET SIZE A1 - 841mm x 594mm

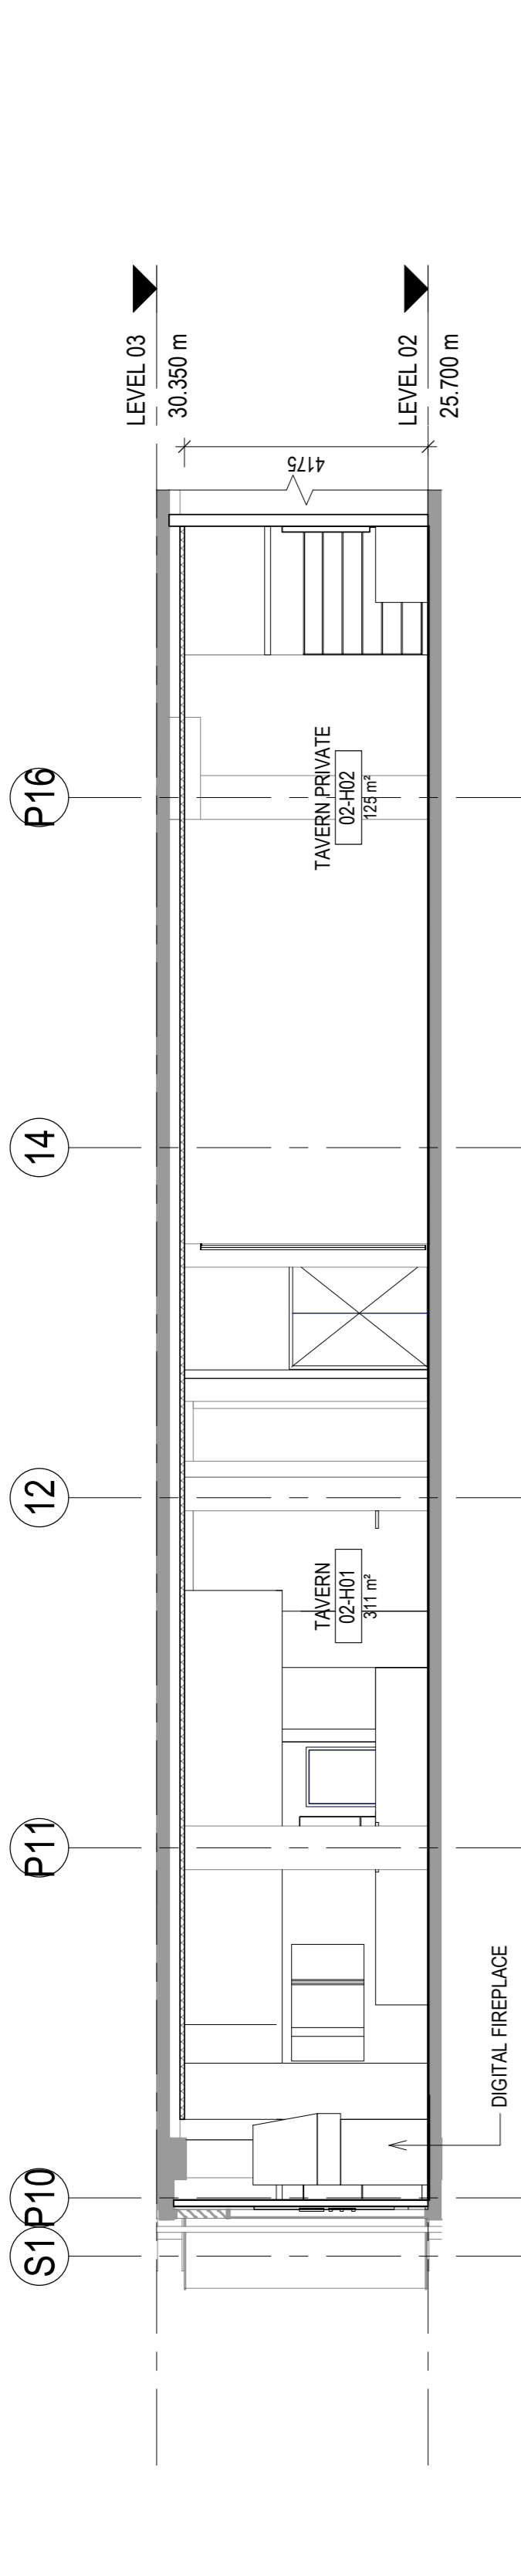



**A** BUILDING SECTION A  
1:100

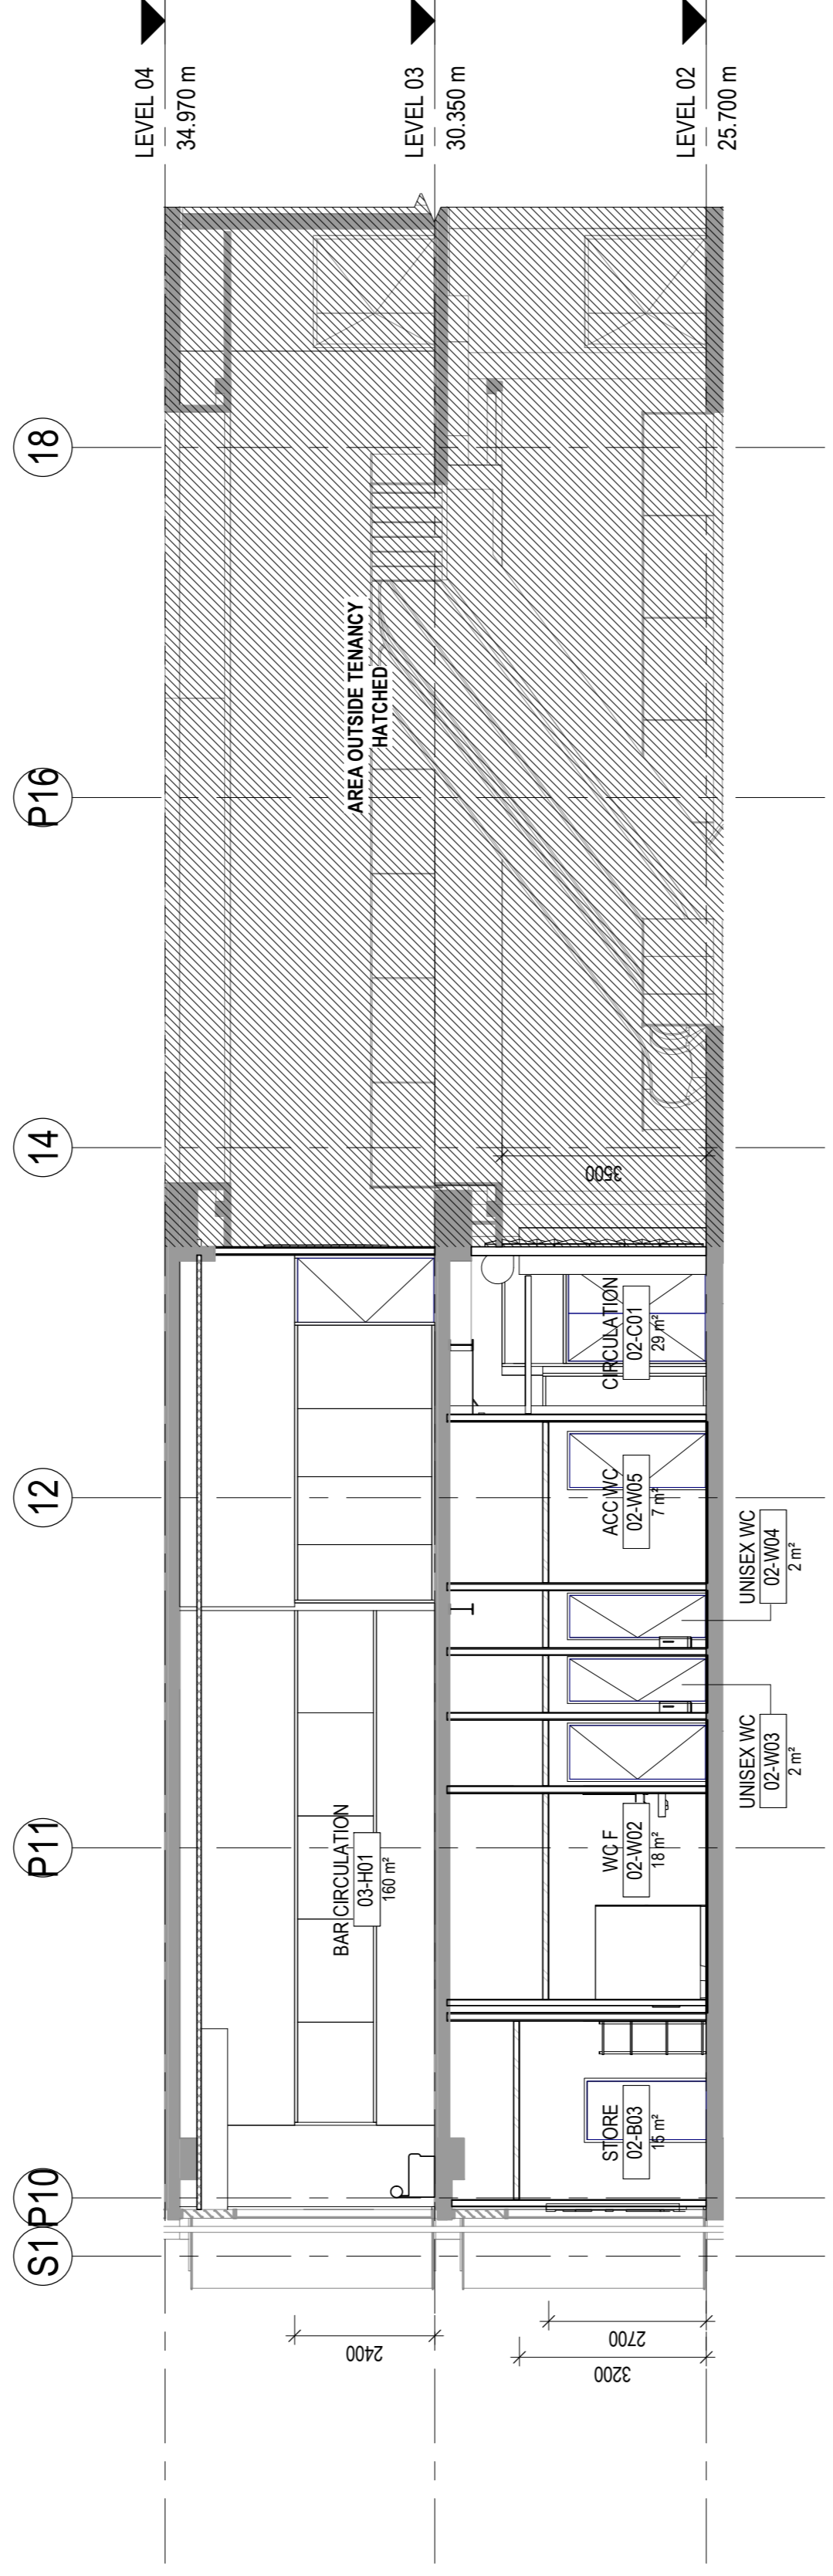

**B** BUILDING SECTION B  
1:100

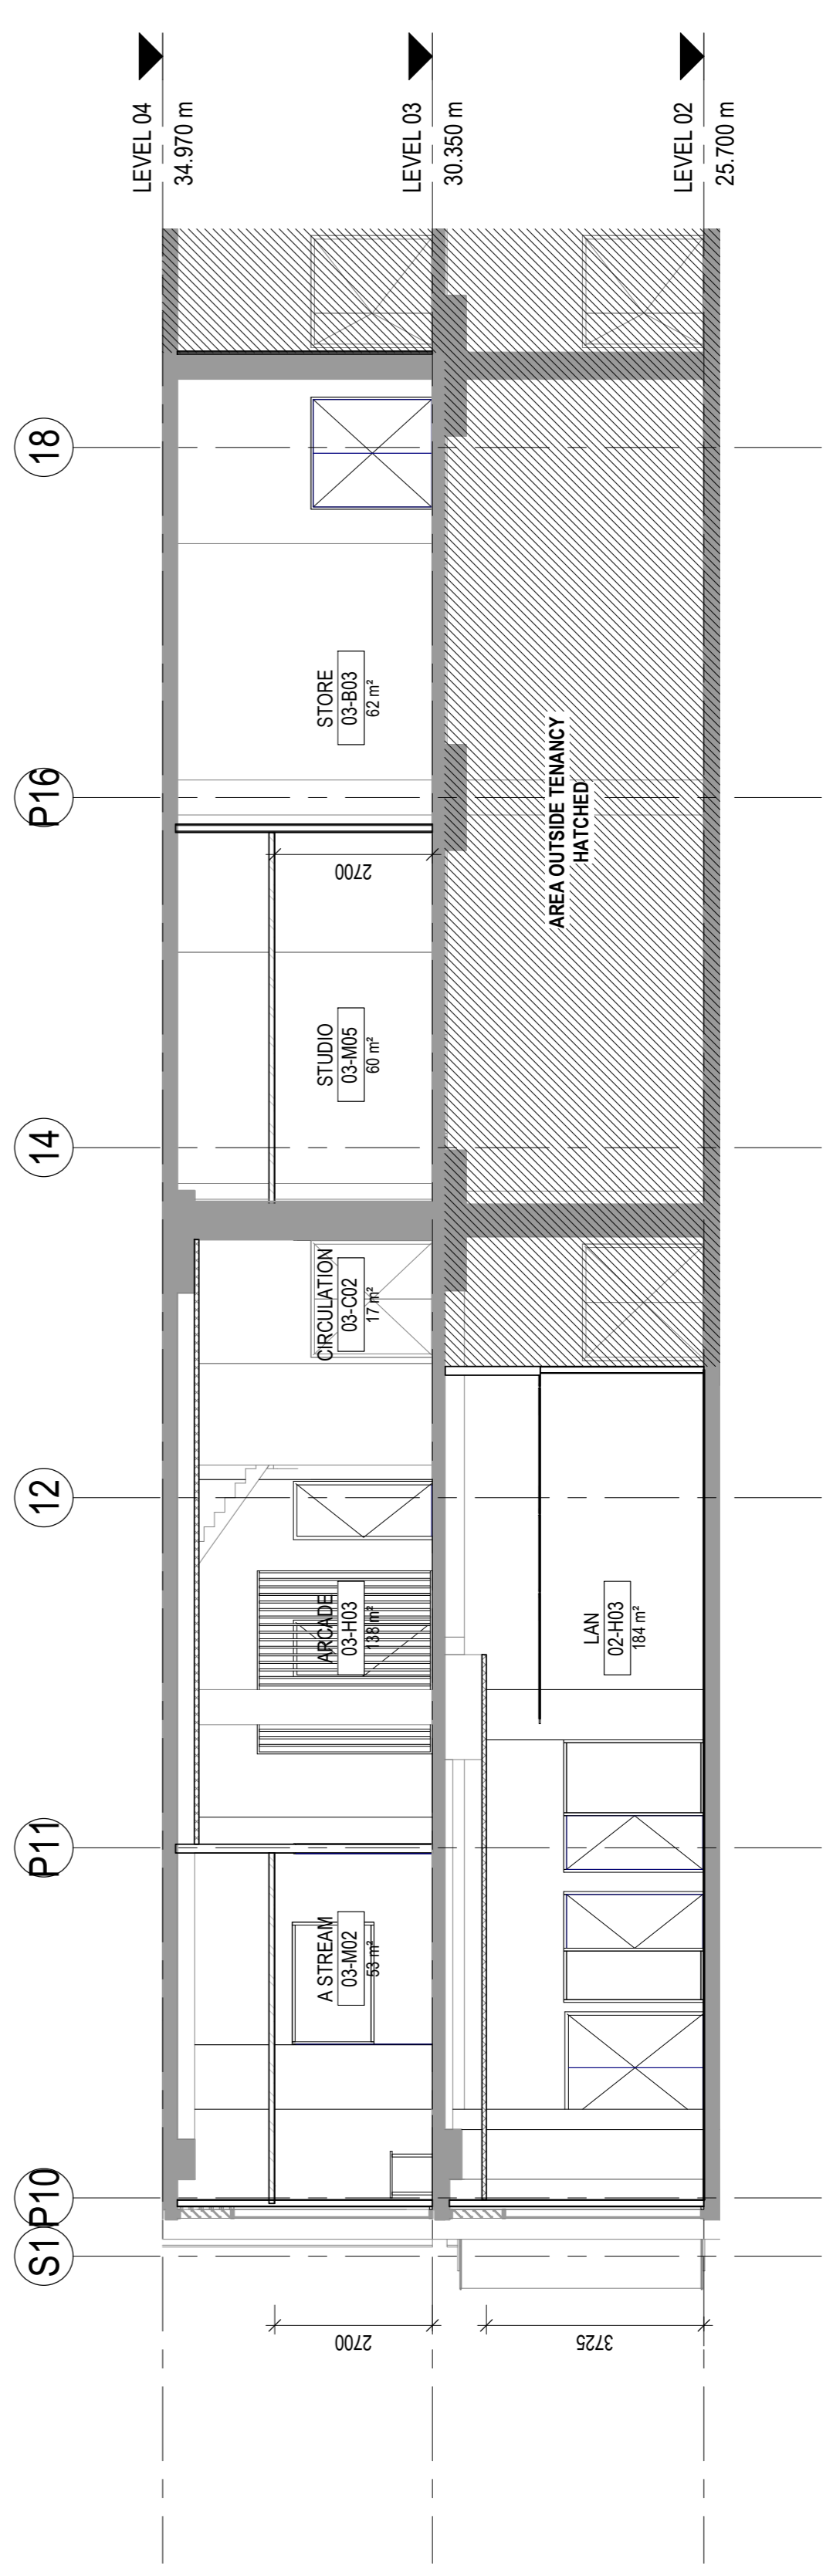

**C** BUILDING SECTION C  
1:100

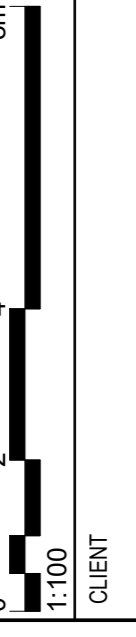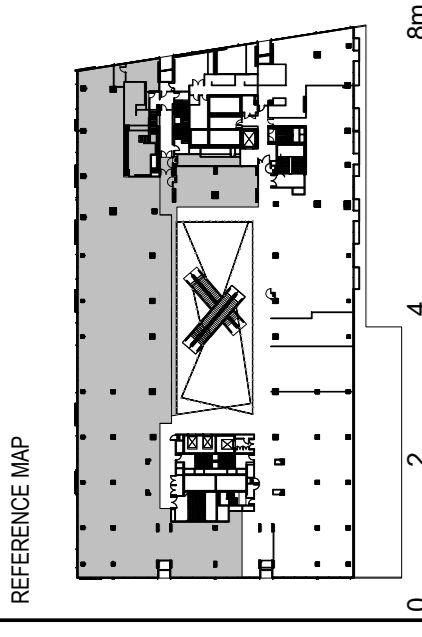

CLIENT  
**FORTRESS ESPORTS**

STRUCTURAL ENGINEER

SERVICES ENGINEER  
**Norman Disney & Young**

PROJECT MANAGER  
**APG**

COST CONSULTANT  
**WT PARTNERSHIP**

NOTES

**DISCLAIMER**  
 USE FIGURED DIMENSIONS ONLY DO NOT SCALE FROM DRAWING CHECK & VERIFY ALL DIMENSIONS ON SITE BEFORE FABRICATION OR SET OUT.  
 This drawing is a diagrammatic and shows selected arrangements. All dimensions are to be taken from the architectural and structural drawings, workshop drawings by others and conditions on site. The works shall comply with the contract conditions and Statutory Regulations.  
 All rights reserved. This work is copyright and cannot be reproduced or copied in any form or by any means graphic, electronic or mechanical, including photocopying without the written permission of Populous architects in association. Any licence, expressed or implied, to use this document for any purpose whatsoever is restricted to the terms of the agreement or implied agreement between Populous and the instructing party.

THIS DRAWING IS AN UNCONTROLLED COPY, UNLESS NOTED OTHERWISE

REV	DESCRIPTION	DATE
1	ISSUE FOR PERMIT	21/07/2022
2	PERMIT ISSUE	21/07/2022
3	PERMIT ISSUE	04/07/2022
4	FOR INFORMATION	04/07/2022
5	FOR INFORMATION	10/07/2022



ARCHITECT  
**POPULOUS**  
 ANU 16 02 89 843  
 71 Boundary Street  
 Brisbane QLD 4000  
 Australia  
 t: +61 (0) 7 3838 7700  
 f: +61 (0) 7 3838 9188  
 www.populous.com  
 E-mail: spot.au@populous.com

PROJECT  
**FORTRESS SYDNEY**  
**LEVEL 02 & 03, ONE CENTRAL PARK**

SHEET TITLE  
**GA SECTIONS**  
**SHEET 2**

PROJECT NUMBER	21.7728.00	REVIEWED	
COORDINATED		APPROVED	
SCALE	100% @ A1	NORTH POINT	
PHASE	DD	DRAWING NUMBER	AD.42.0002
REVISION	D		

ORIGINAL SHEET SIZE A1 - 841mm x 594mm

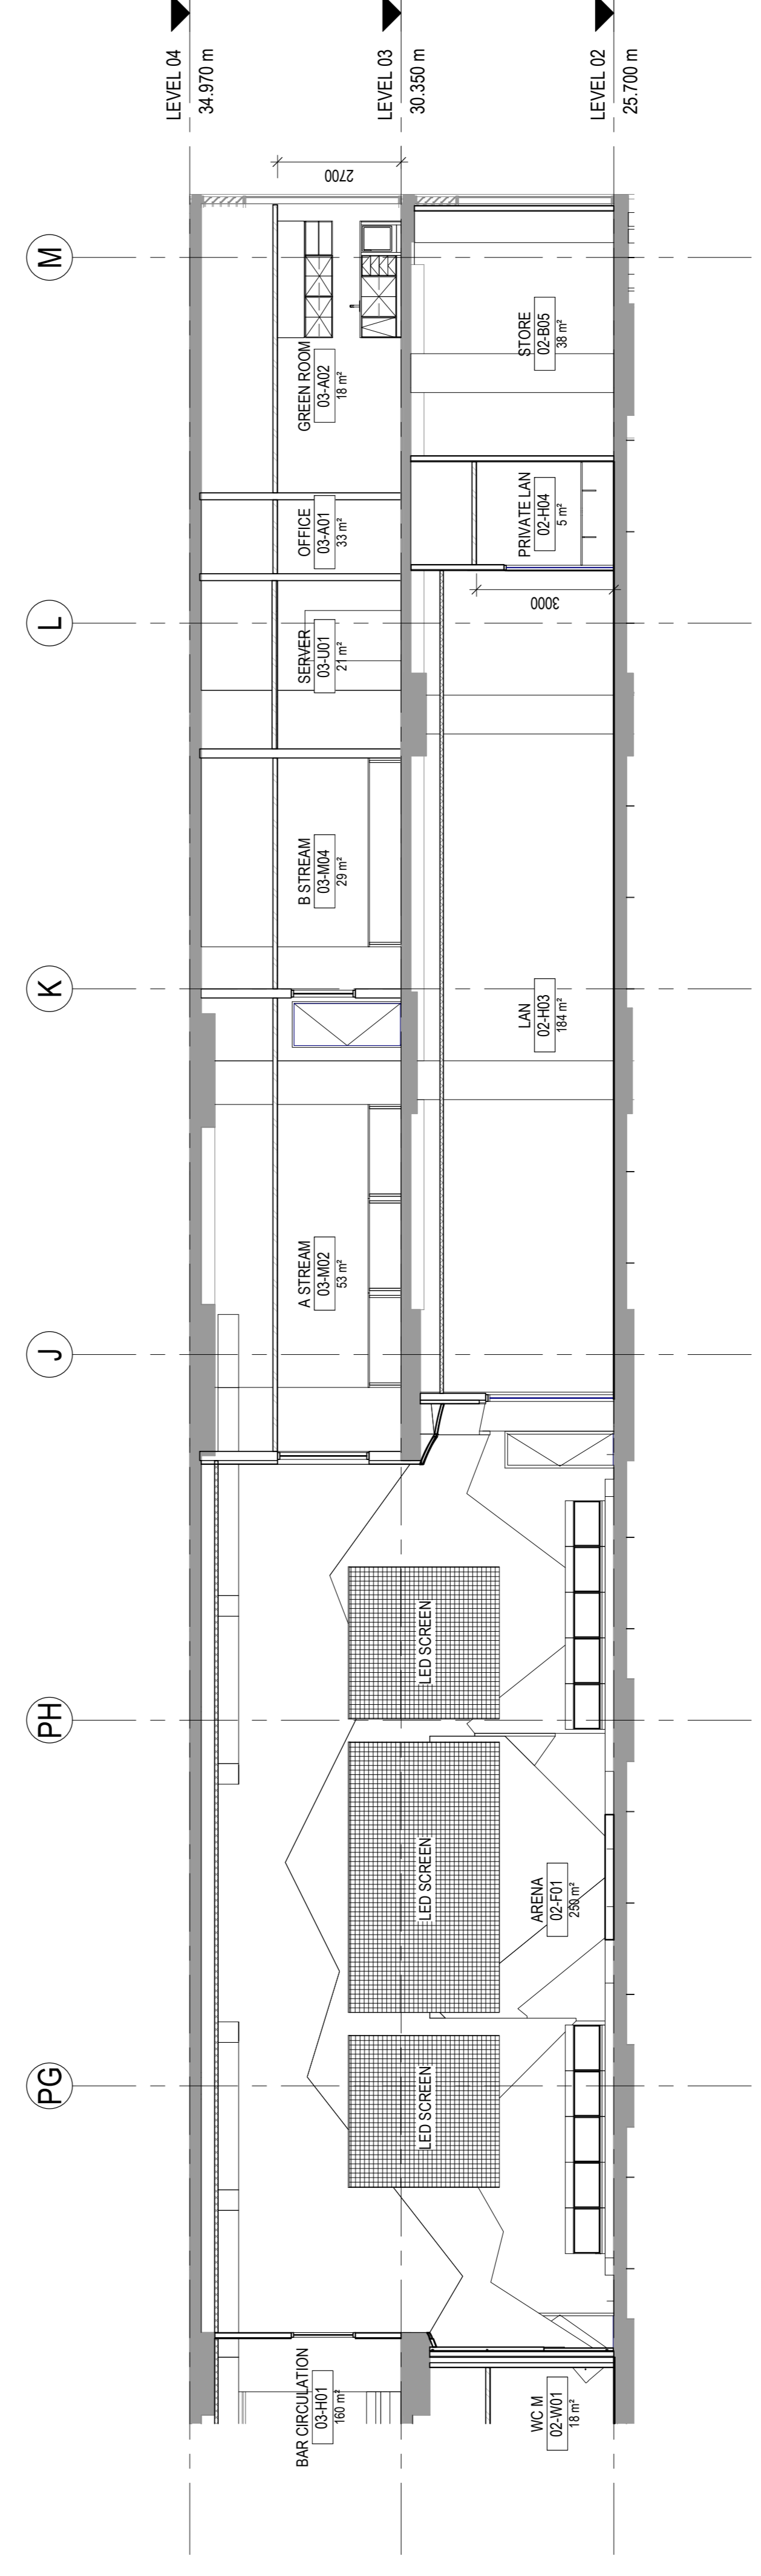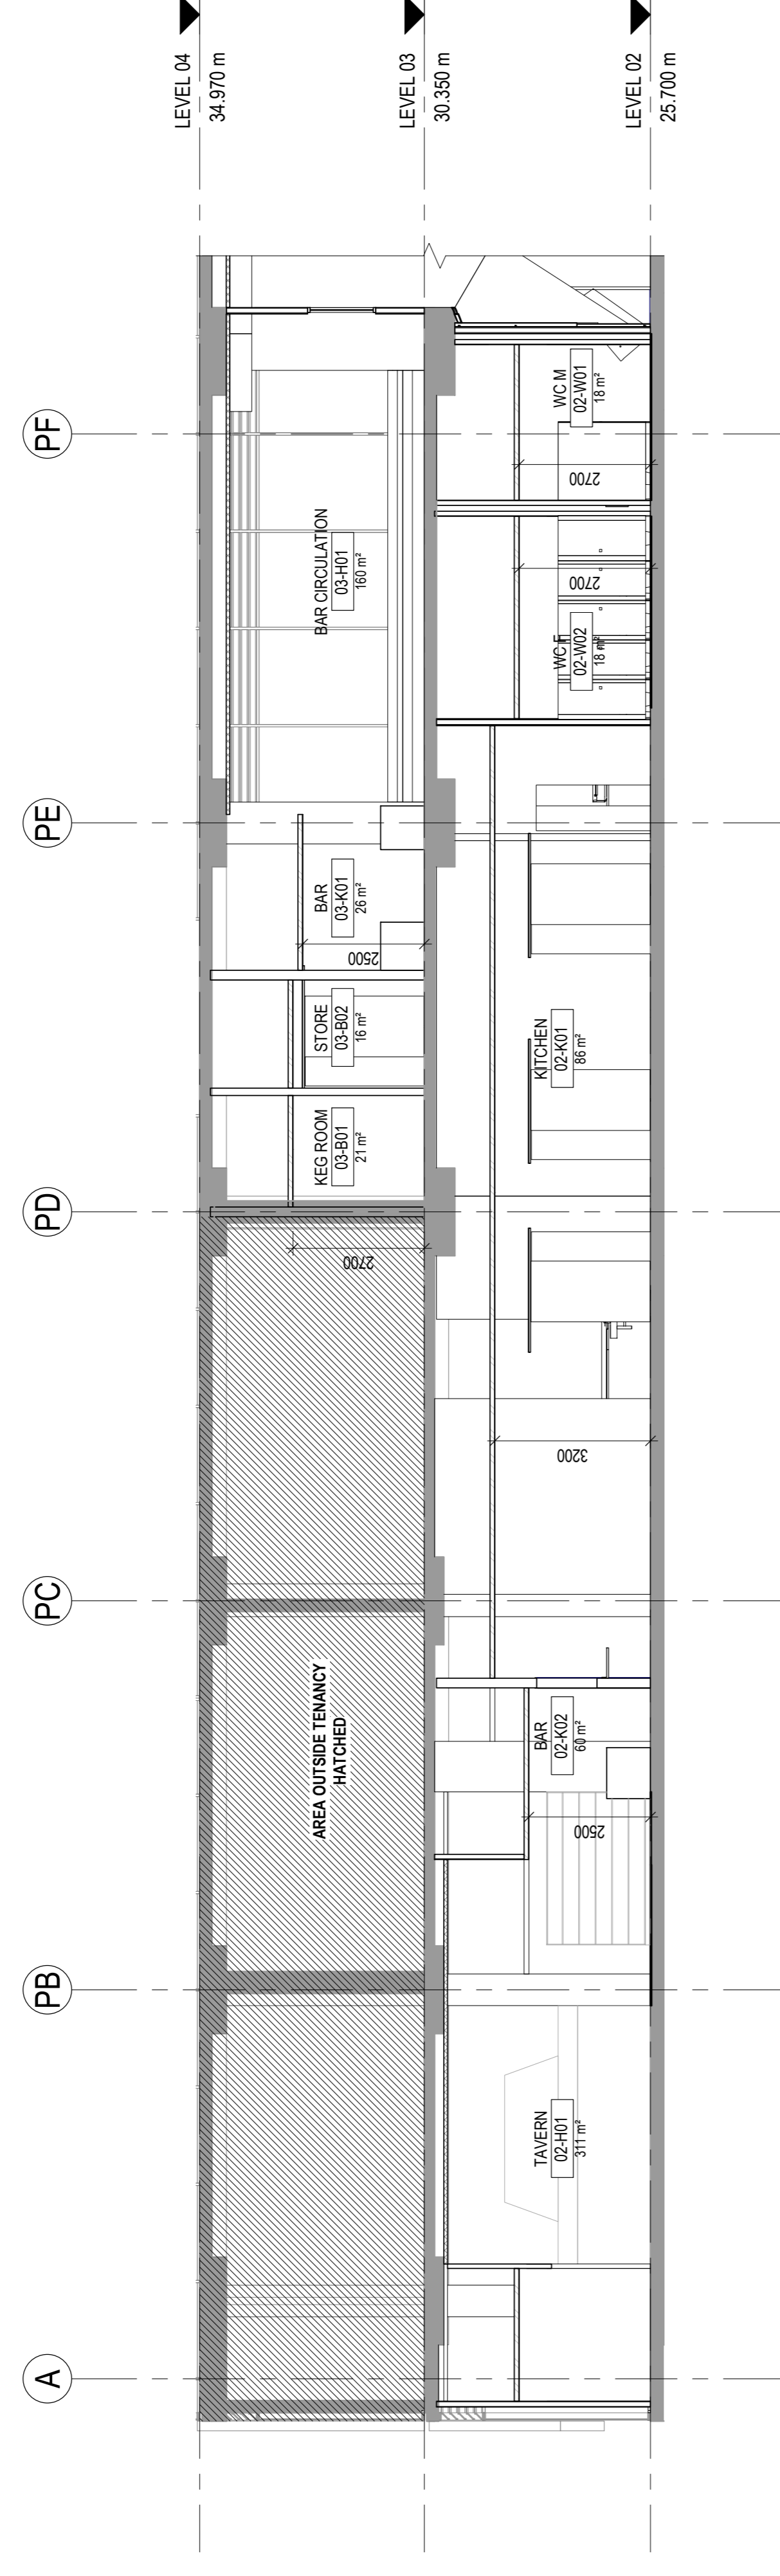

FOR INFORMATION



