


Attachment B

Community Consultation Drawings
--


Improving Castlereagh Street

Liverpool Street to Bathurst Street


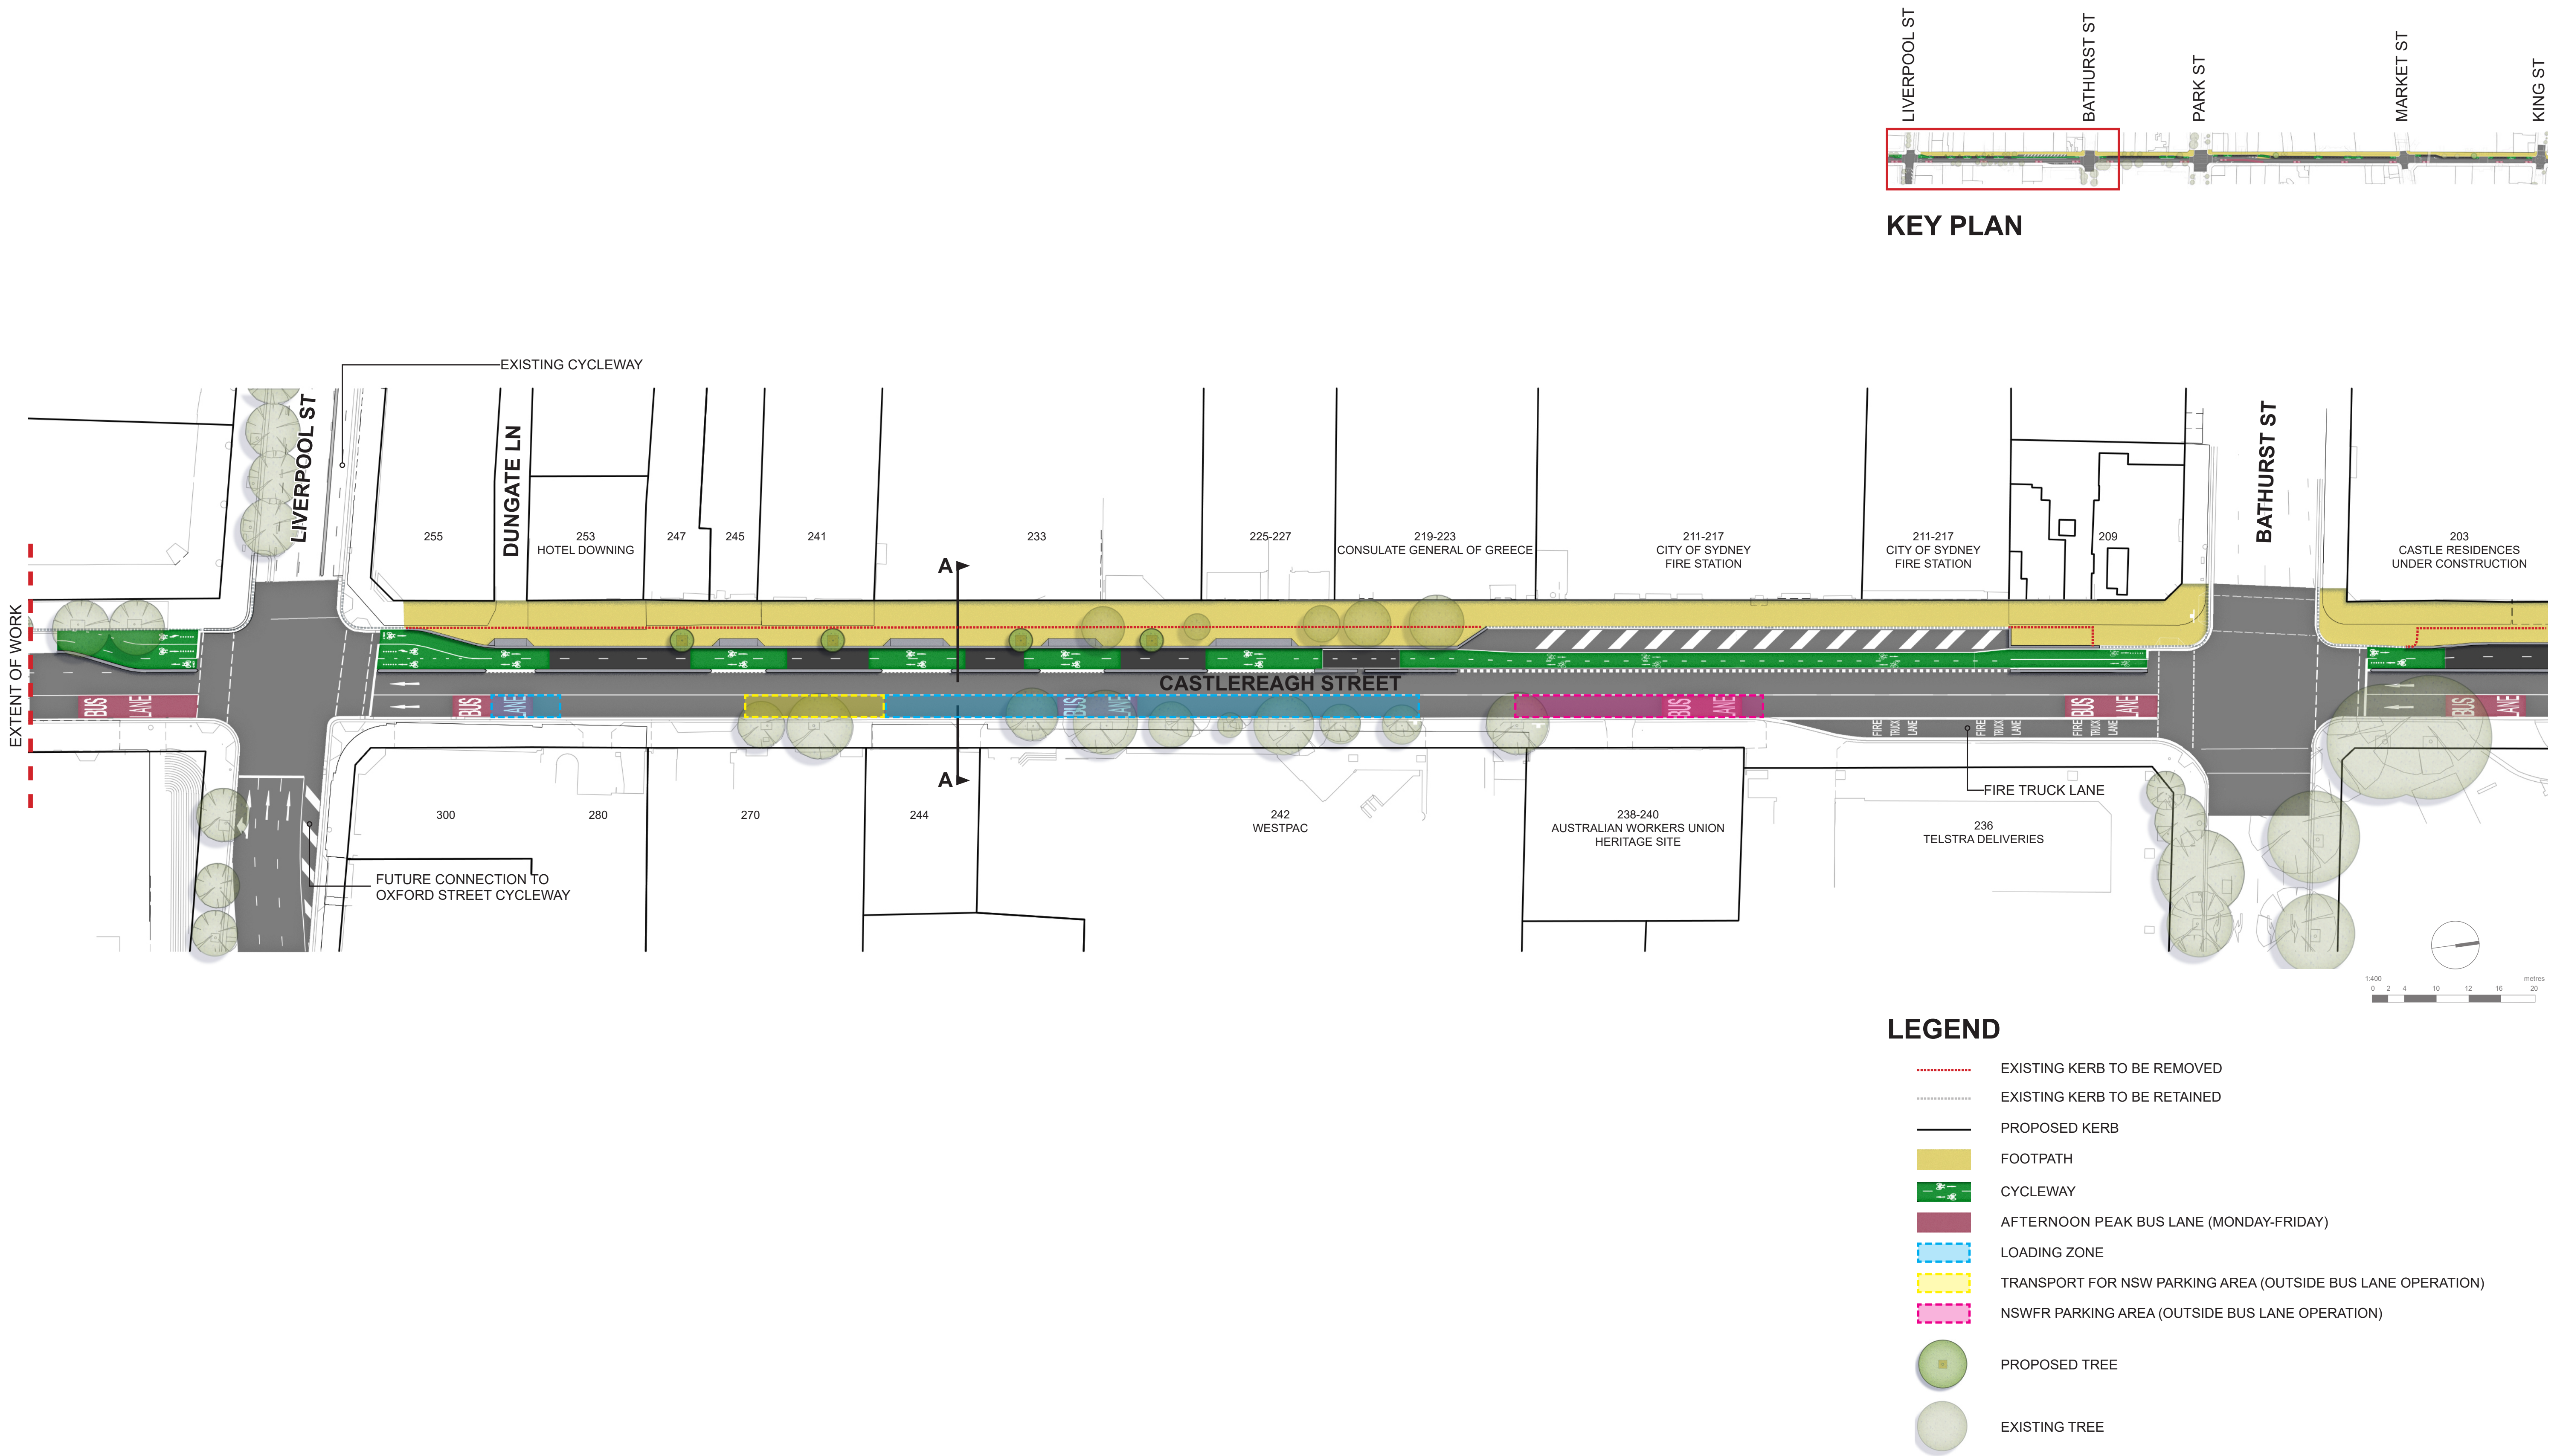


Improving Castlereagh Street

Bathurst Street to Park Street

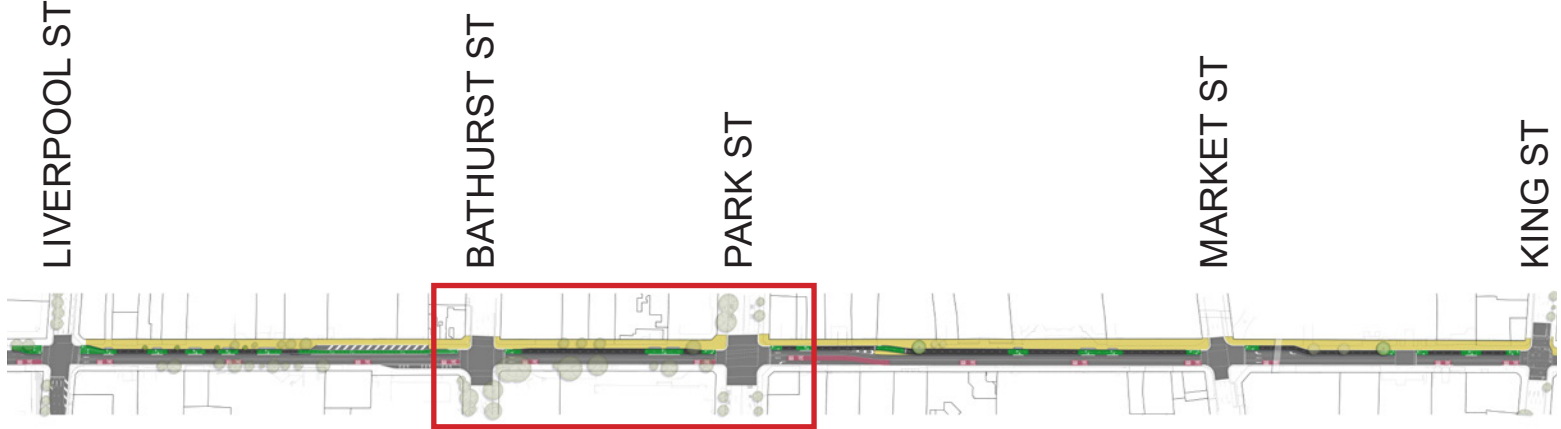

KEY PLAN

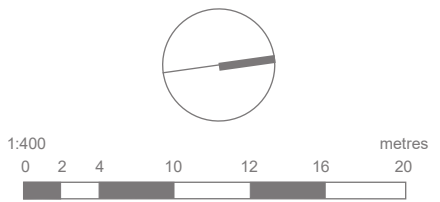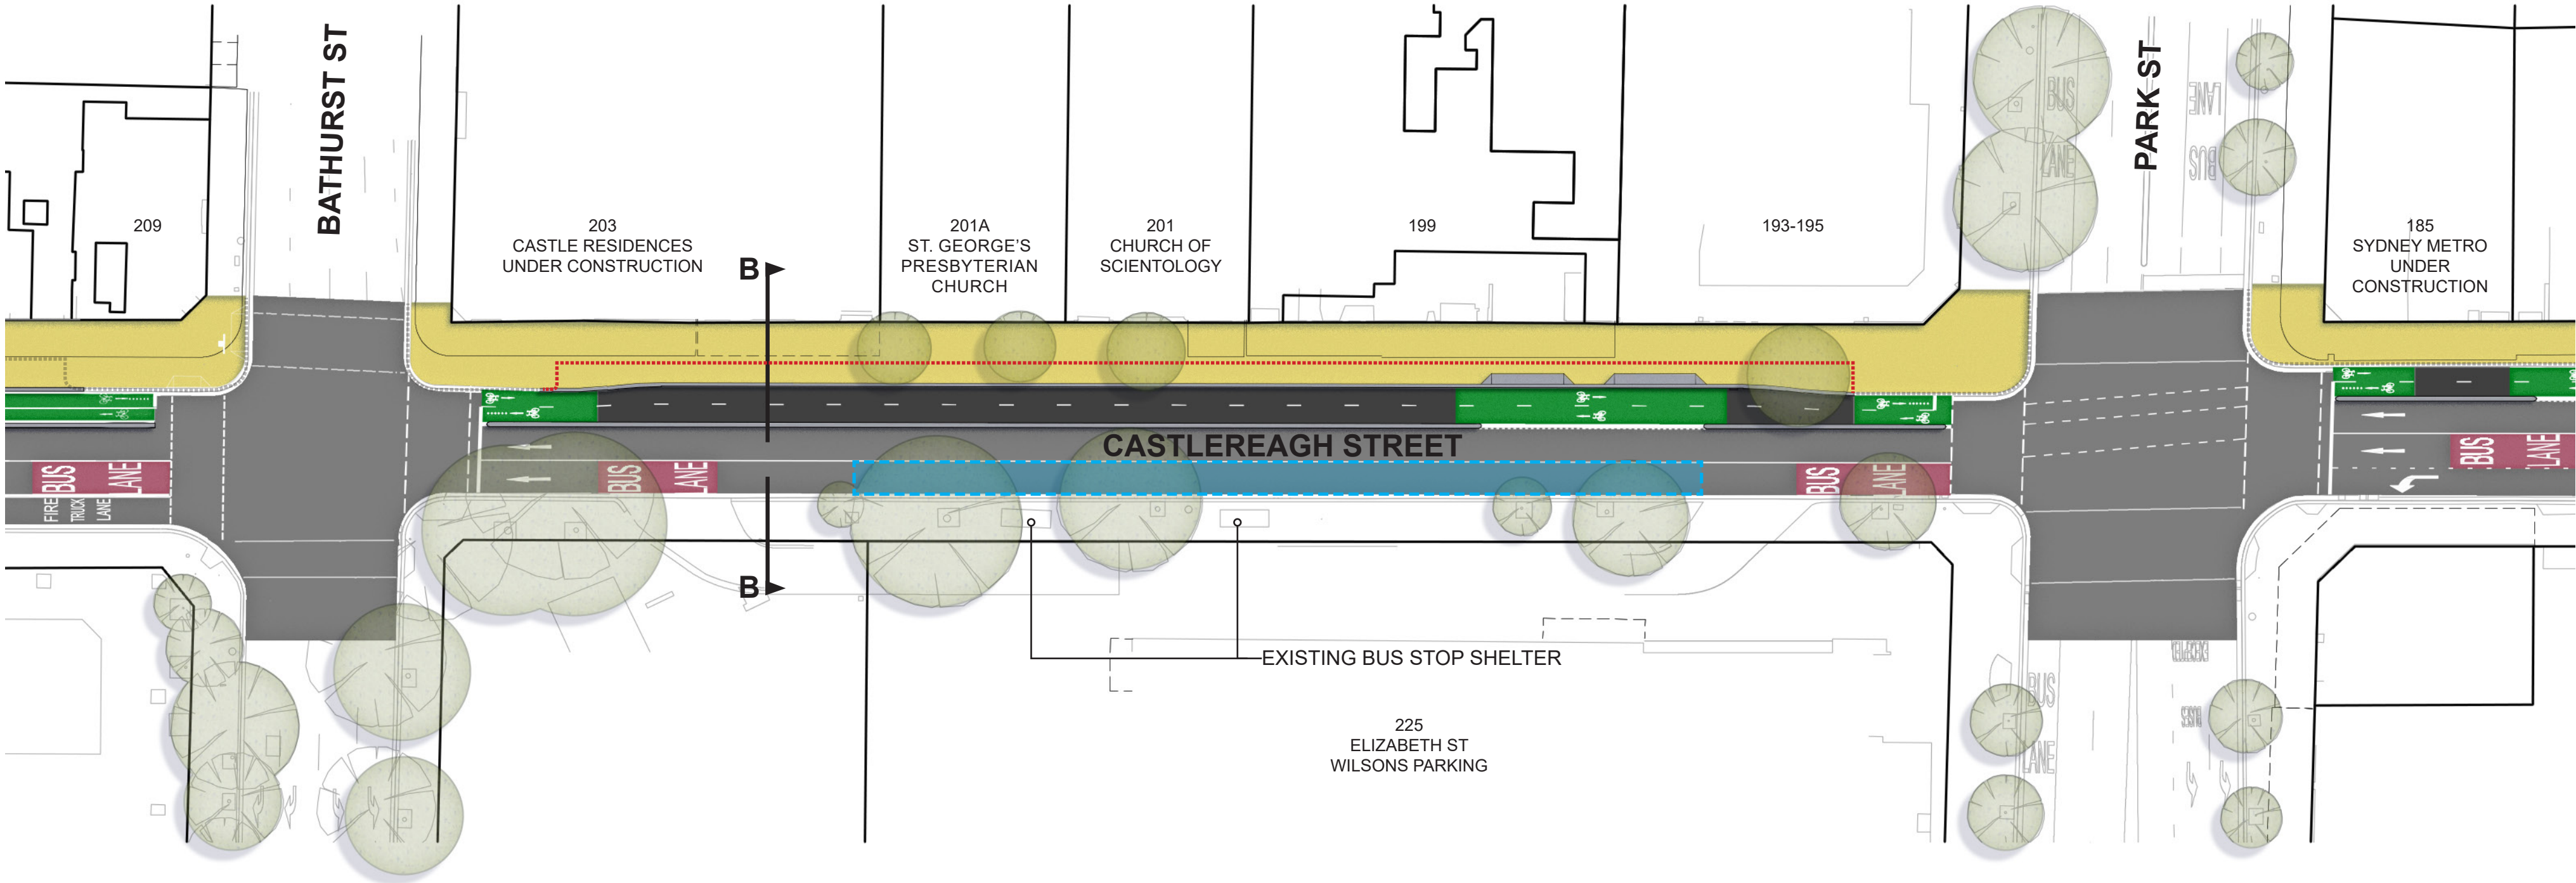


LEGEND


- EXISTING KERB TO BE REMOVED
- EXISTING KERB TO BE RETAINED
- PROPOSED KERB
- FOOTPATH
- CYCLEWAY
- AFTERNOON PEAK BUS LANE (MONDAY-FRIDAY)
- LOADING ZONE
- PROPOSED TREE
- EXISTING TREE

Improving Castlereagh Street

Park Street to Market Street

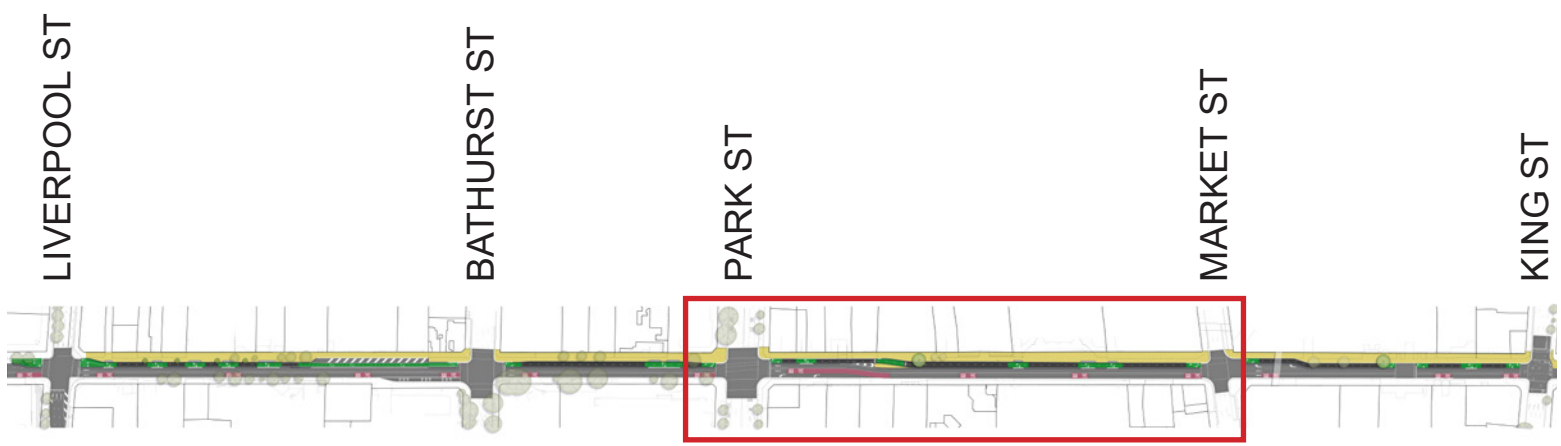

KEY PLAN

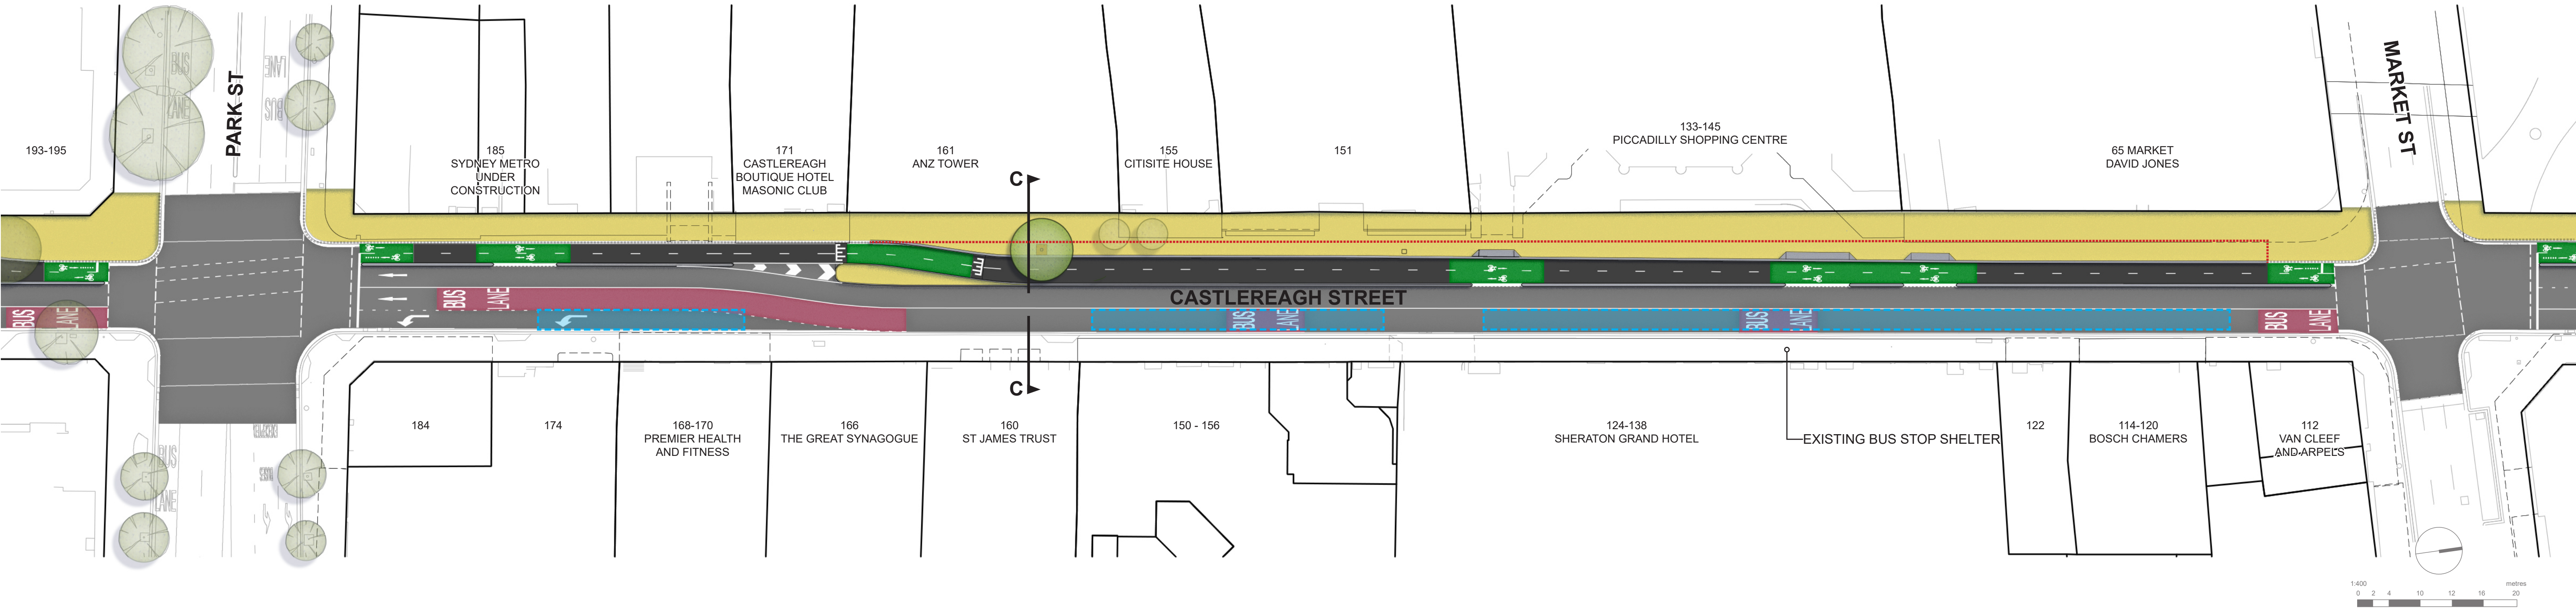


LEGEND



- EXISTING KERB TO BE REMOVED
- EXISTING KERB TO BE RETAINED
- PROPOSED KERB
- FOOTPATH
- CYCLEWAY
- AFTERNOON PEAK BUS LANE (MONDAY-FRIDAY)
- LOADING ZONE
- PROPOSED TREE
- EXISTING TREE

Improving Castlereagh Street

Market Street to King Street

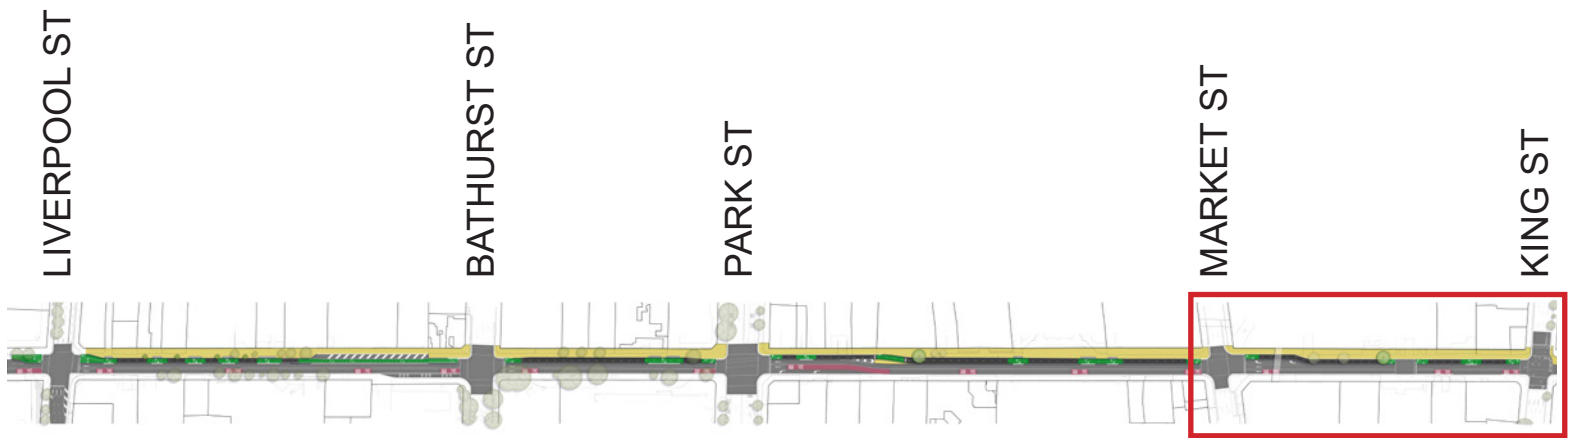

KEY PLAN

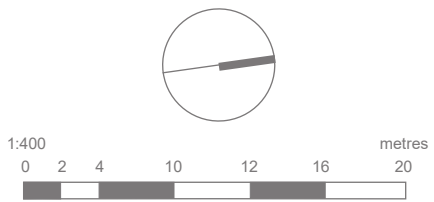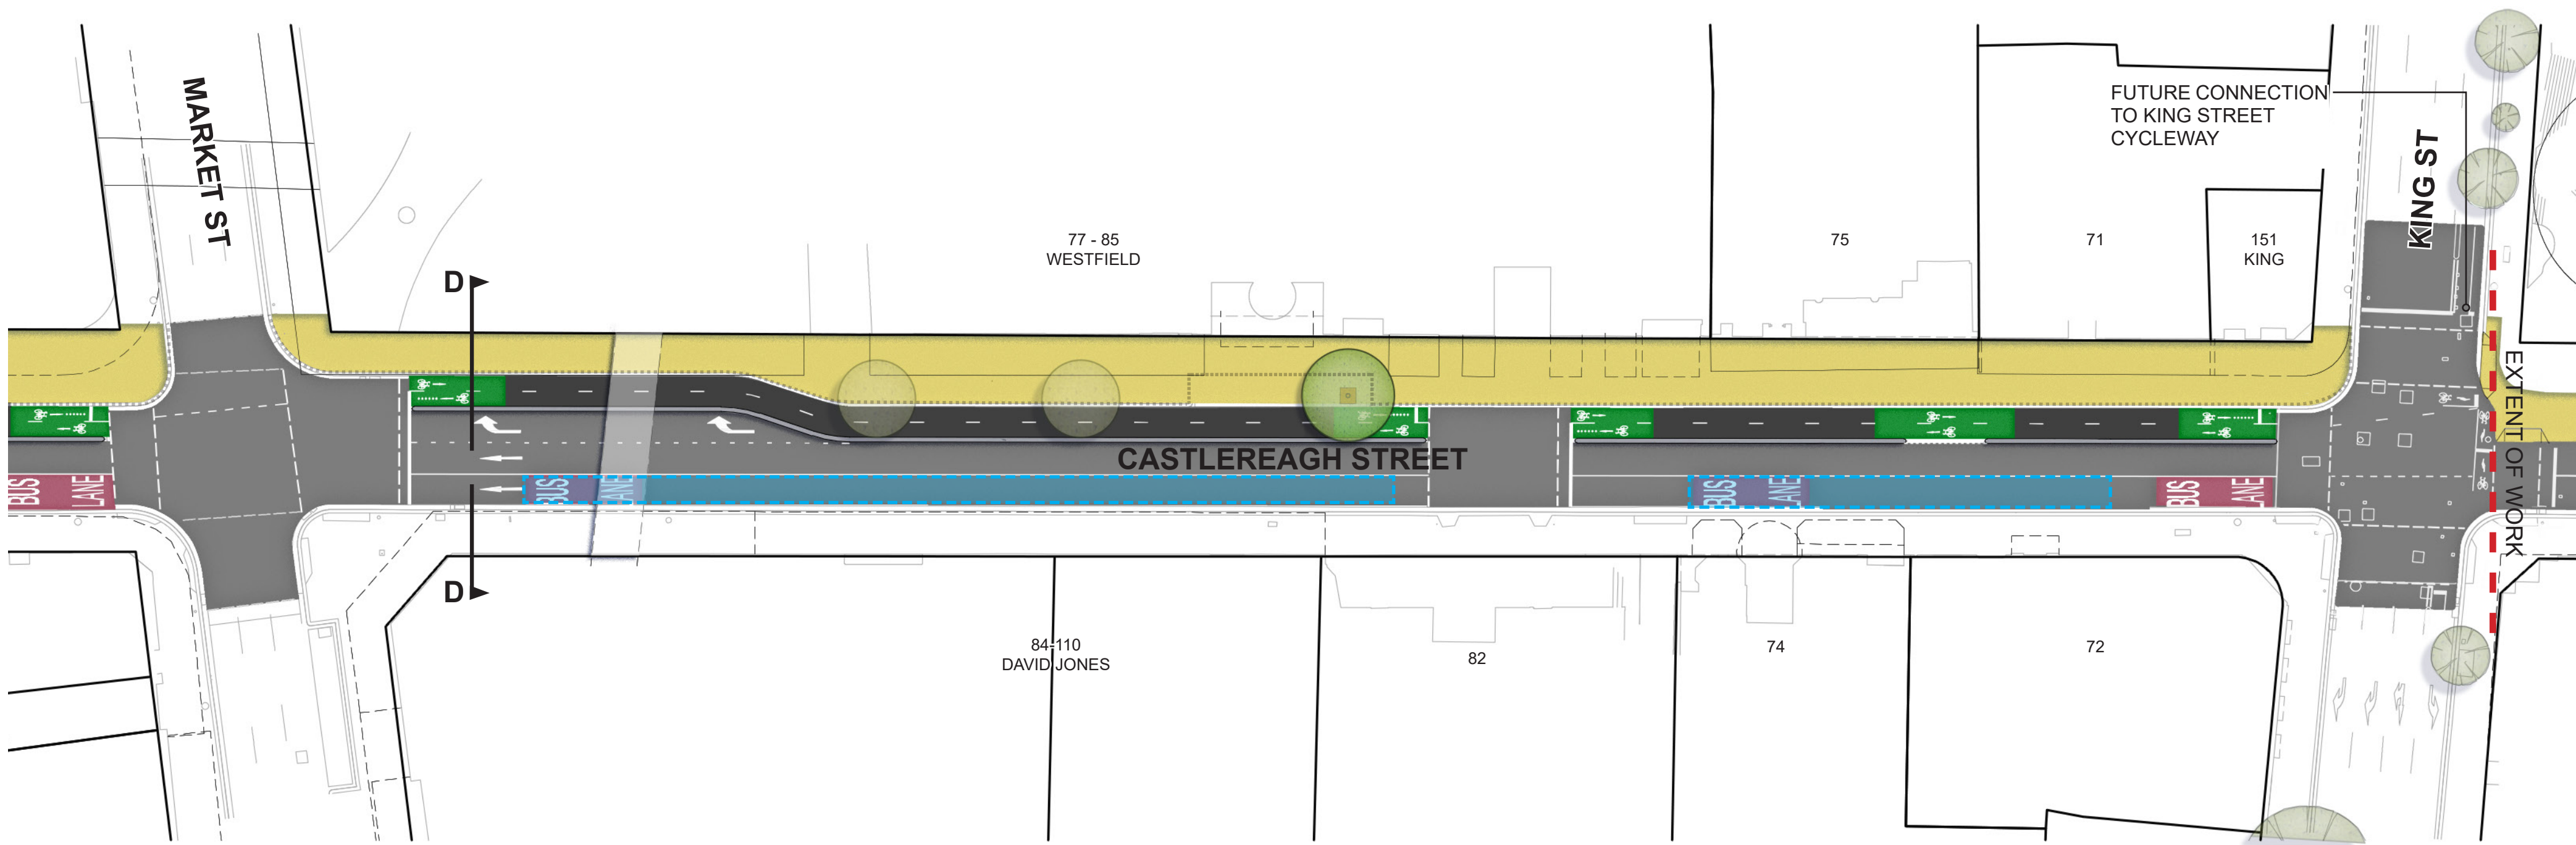


LEGEND

- EXISTING KERB TO BE REMOVED
- EXISTING KERB TO BE RETAINED
- PROPOSED KERB
- FOOTPATH
- CYCLEWAY
- AFTERNOON PEAK BUS LANE (MONDAY-FRIDAY)
- LOADING ZONE
- PROPOSED TREE
- EXISTING TREE

Improving Castlereagh Street

Typical Street Cross Sections

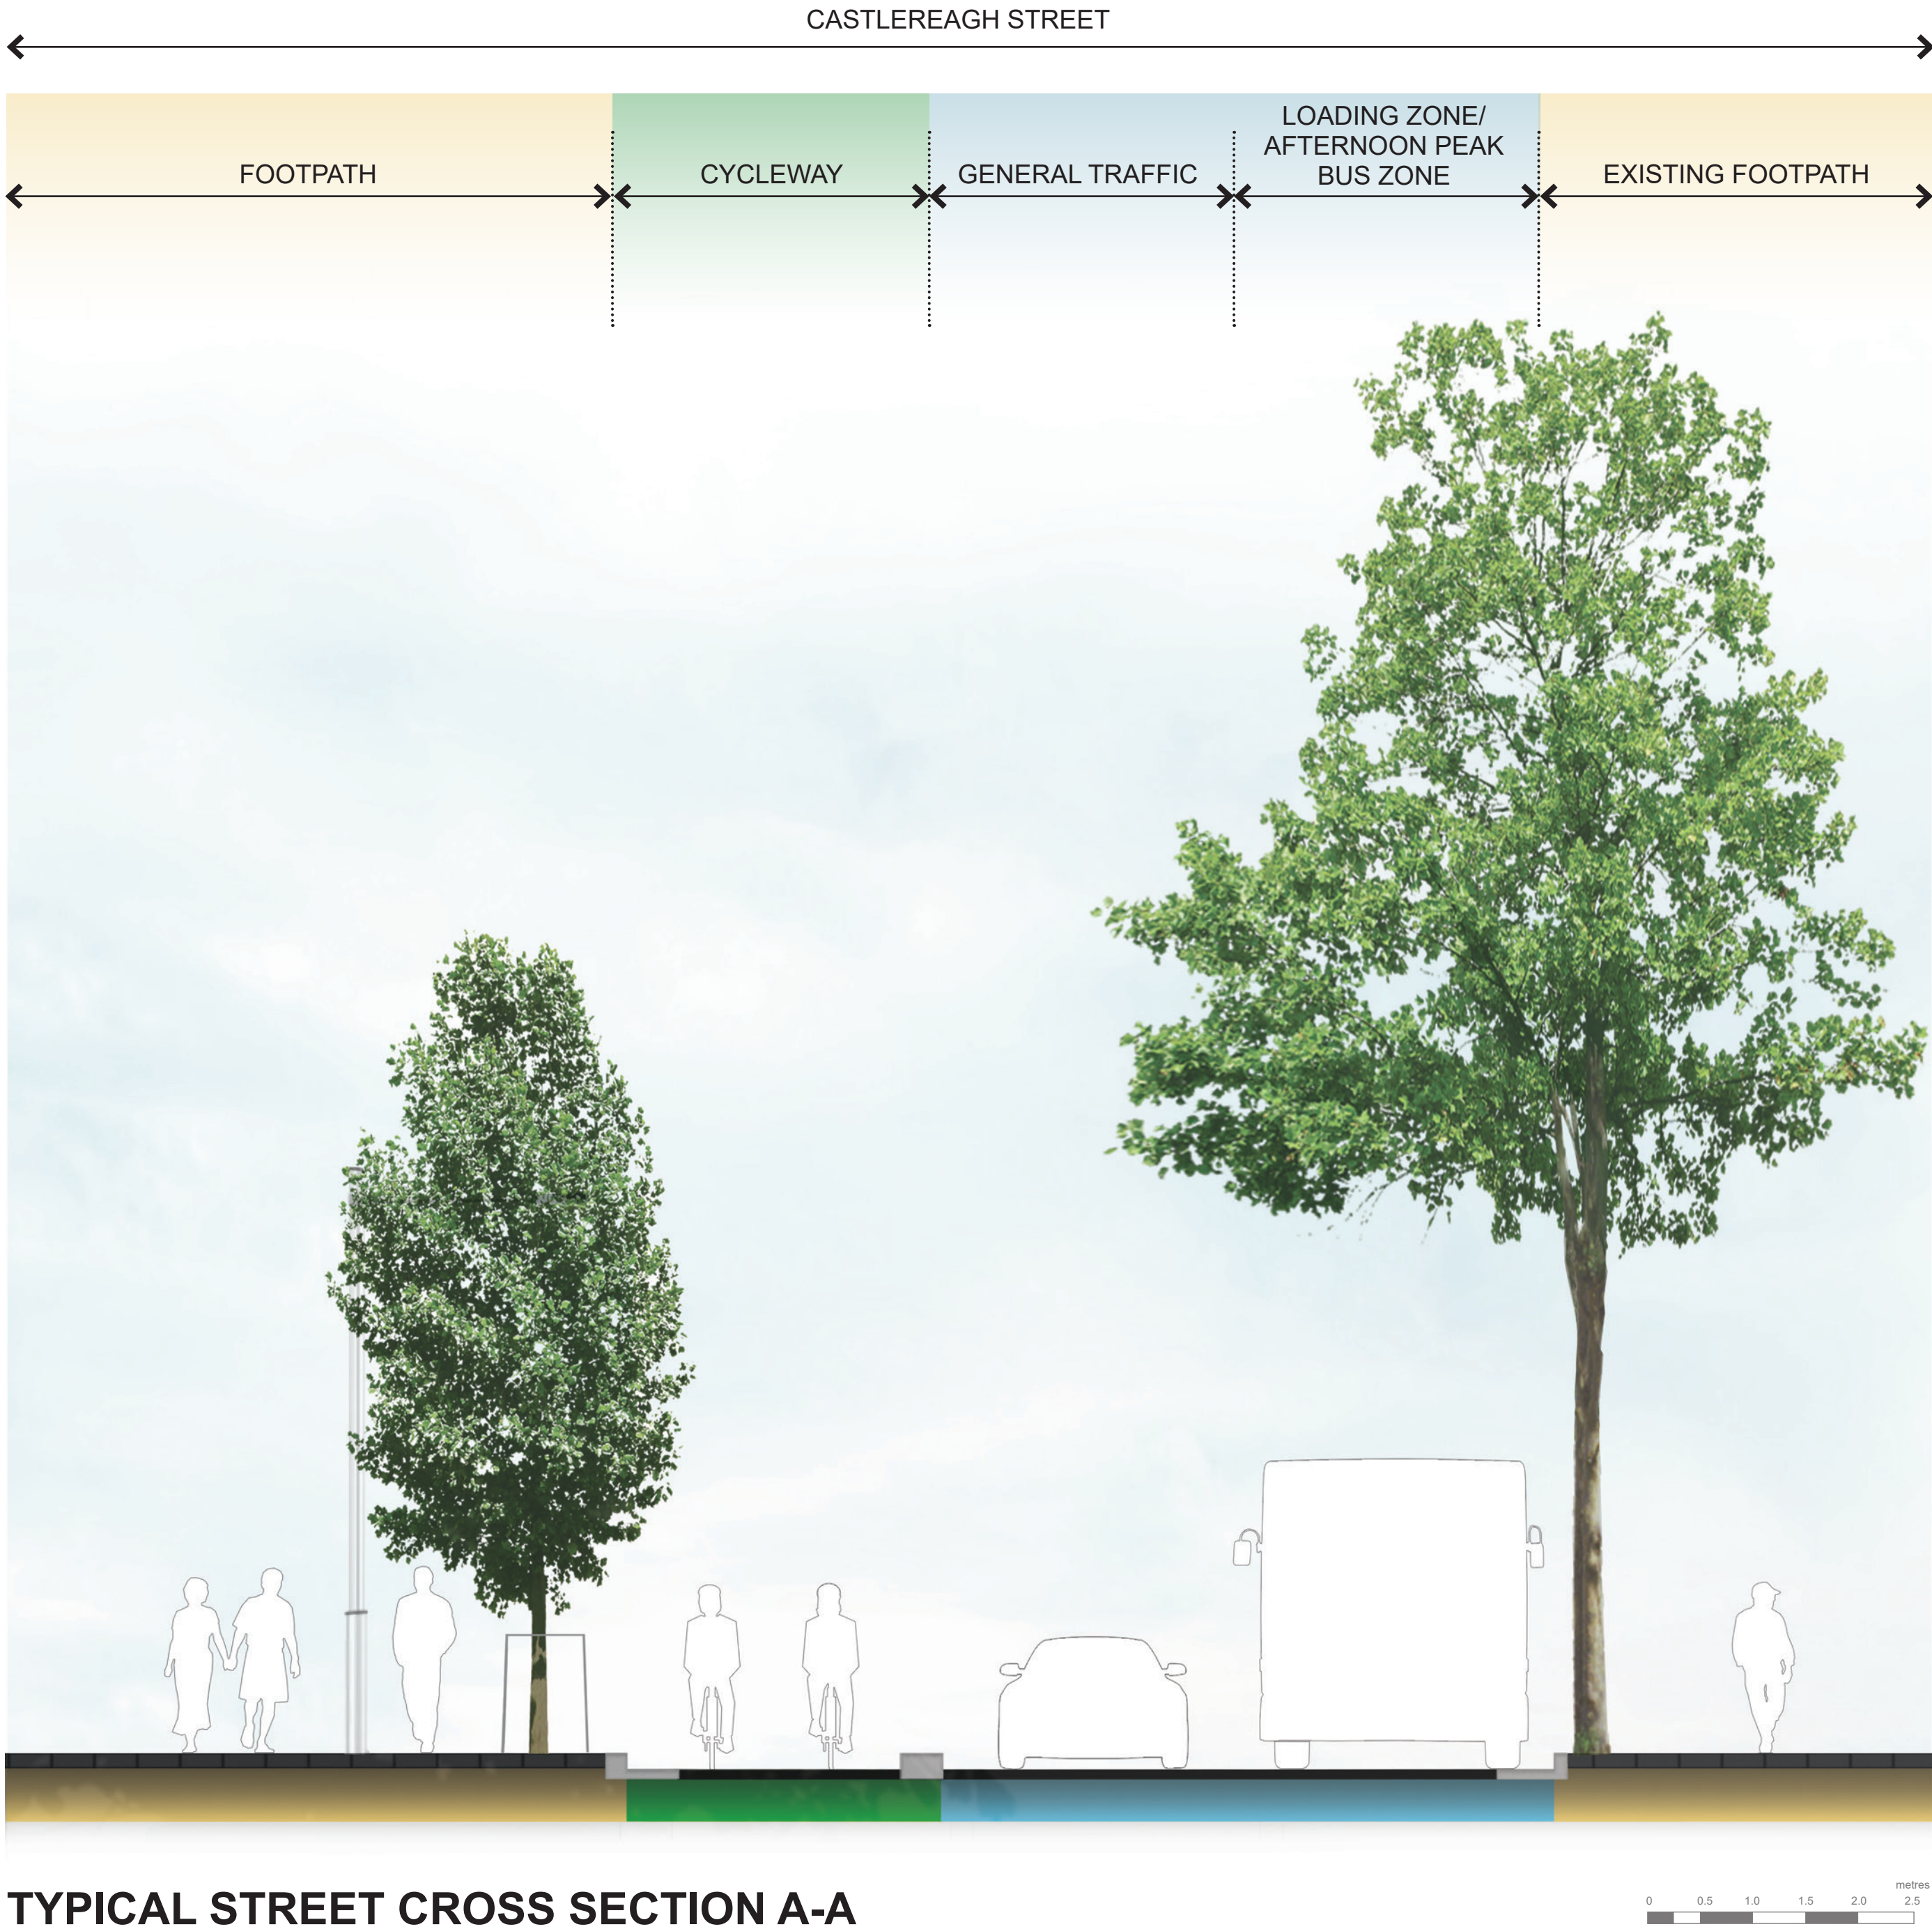

TYPICAL STREET CROSS SECTION A-A
CASTLEREAGH STREET BETWEEN LIVERPOOL STREET AND BATHURST STREET

Improving Castlereagh Street

Typical Street Cross Sections



TYPICAL STREET CROSS SECTION B-B
CASTLEREAGH STREET BETWEEN BATHURST STREET AND PARK STREET


Improving Castlereagh Street

Typical Street Cross Sections



Improving Castlereagh Street

Typical Street Cross Sections

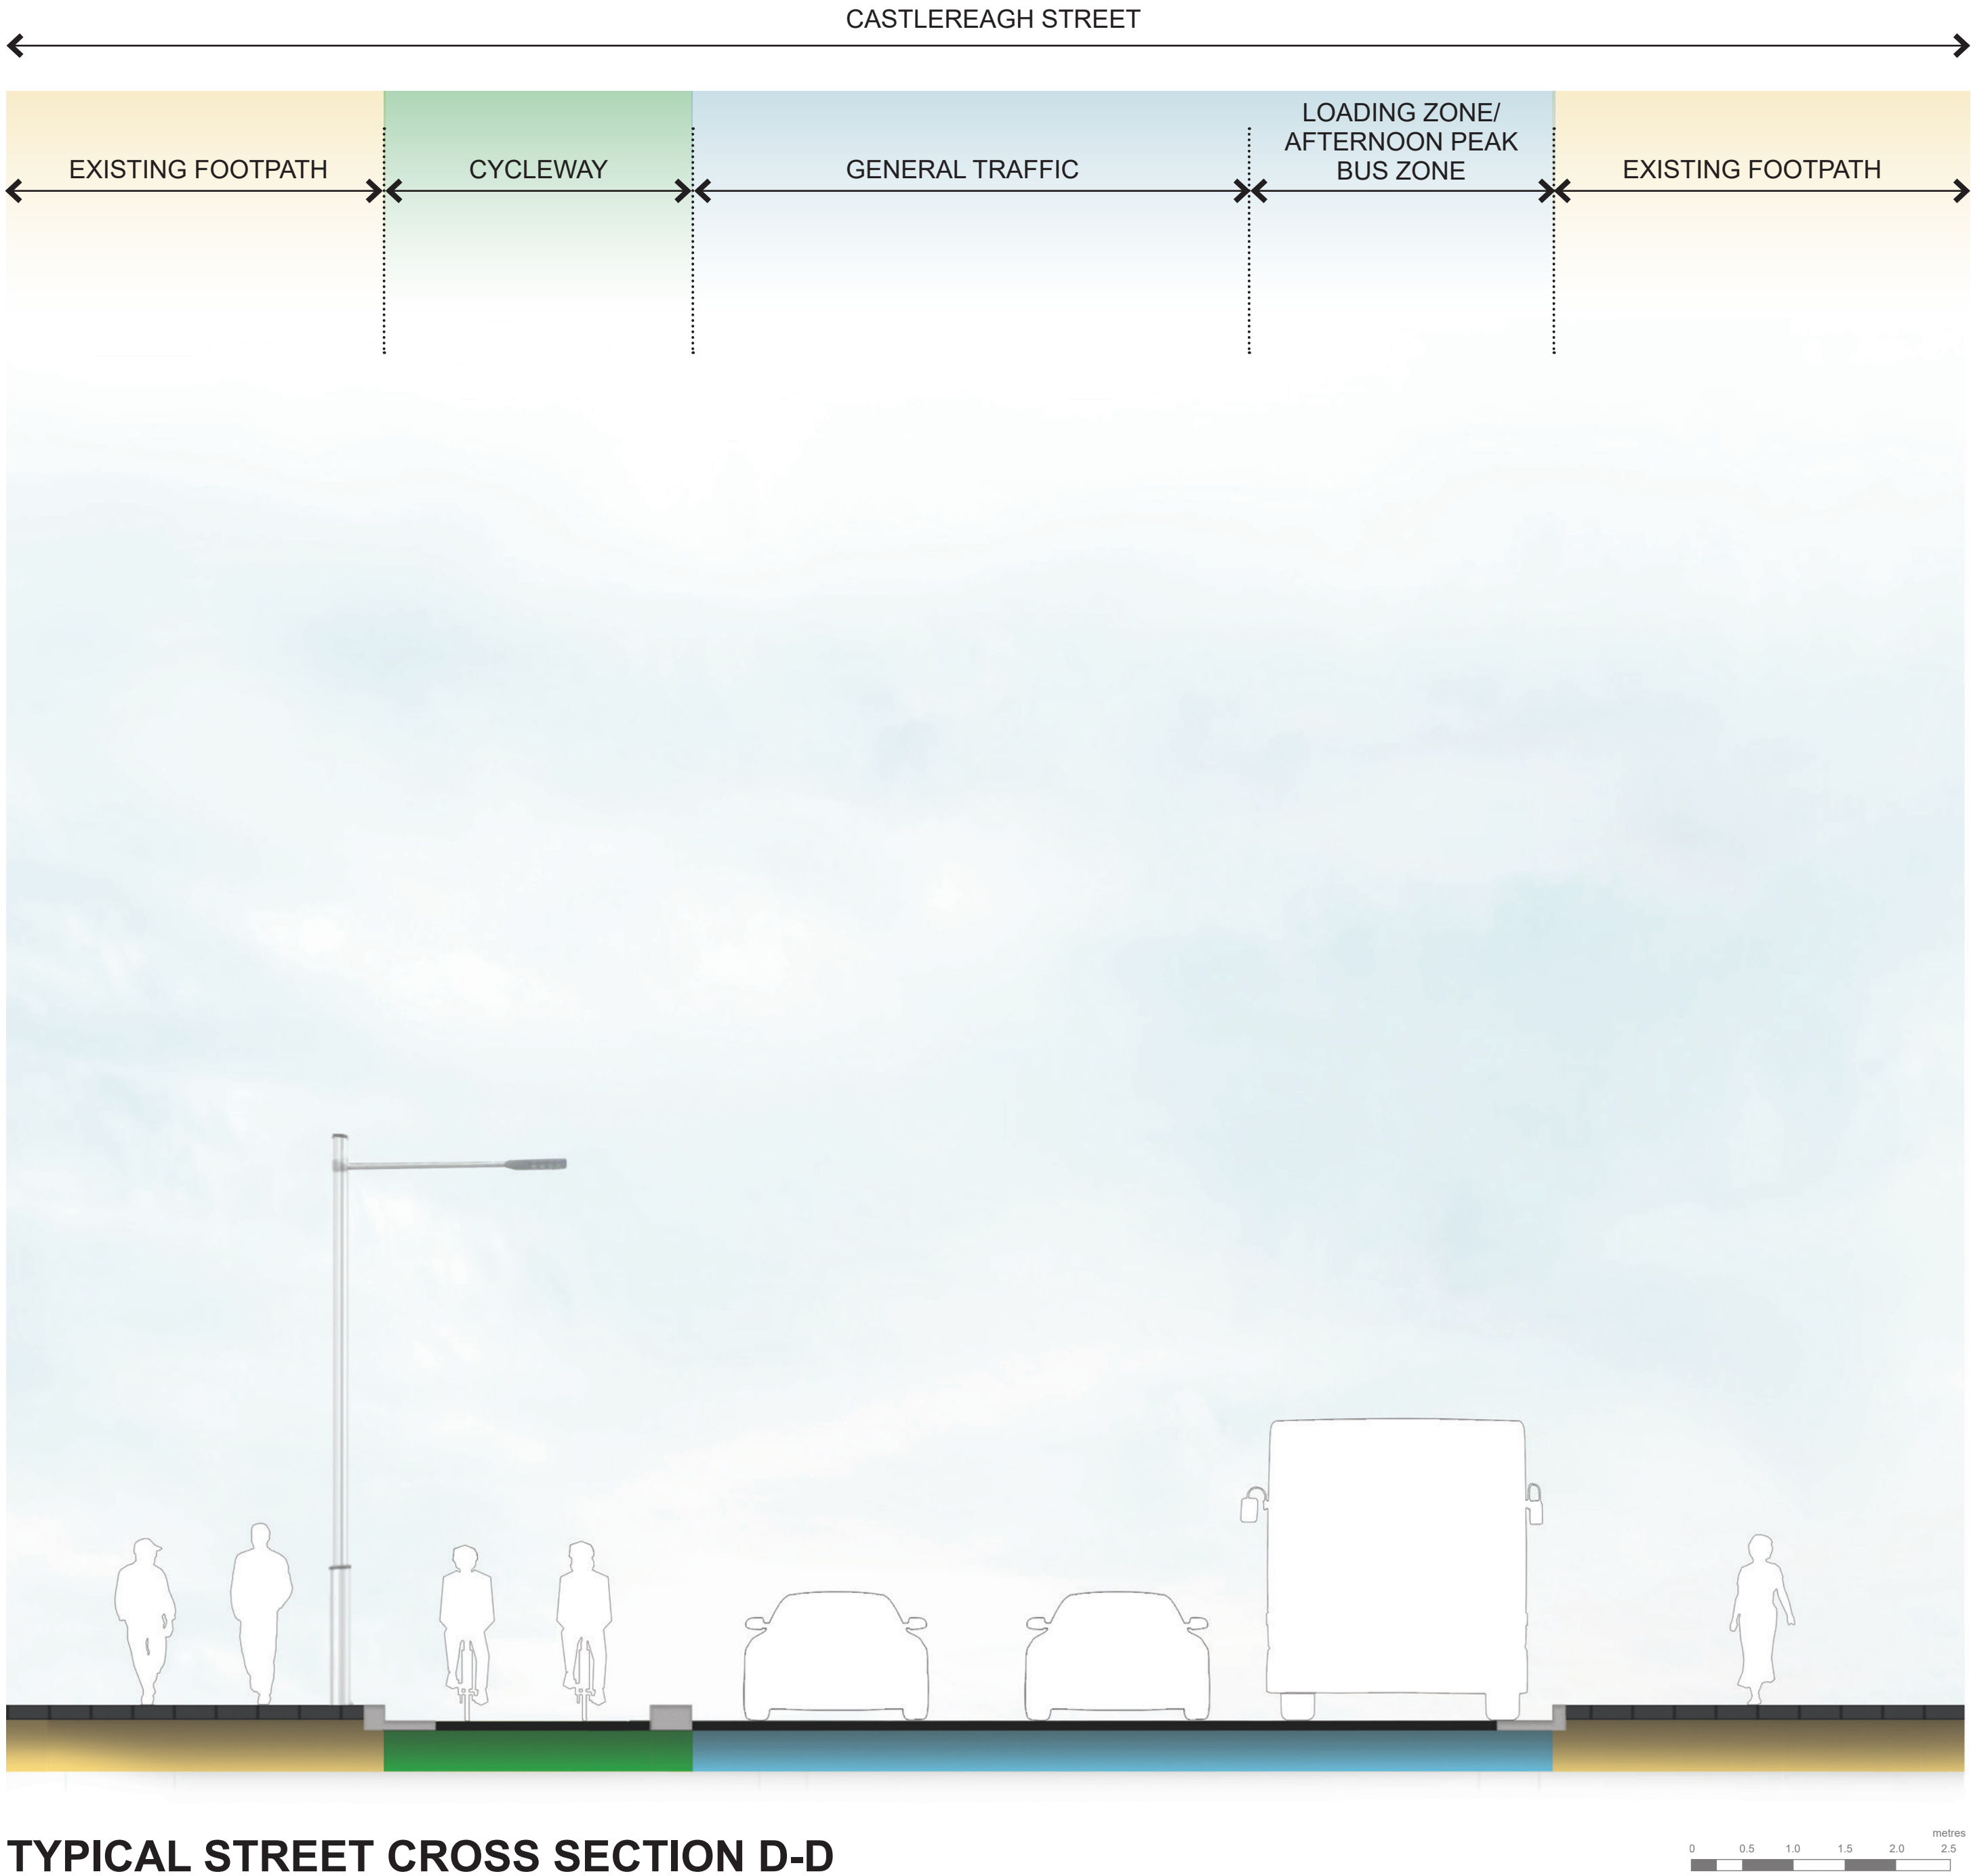

TYPICAL STREET CROSS SECTION D-D
CASTLEREAGH STREET BETWEEN MARKET STREET AND KING STREET

Improving Castlereagh Street
Existing View - Liverpool Street



EXISTING VIEW OF THE CASTLEREAGH STREET FROM THE LIVERPOOL STREET PEDESTRIAN CROSSING LOOKING NORTH

Improving Castlereagh Street
Artist's Impression - Liverpool Street



ARTIST'S IMPRESSION 1: PROPOSED VIEW OF THE NEW CASTLEREAGH STREET FROM LIVERPOOL STREET LOOKING NORTH

Improving Castlereagh Street
Existing View - Market Street Pedestrian Bridge



EXISTING VIEW OF THE CASTLEREAGH STREET FROM THE MARKET STREET PEDESTRIAN BRIDGE LOOKING NORTH

Improving Castlereagh Street
Artist's Impression - Market Street Pedestrian Bridge



ARTIST'S IMPRESSION 2: PROPOSED VIEW OF THE NEW CASTLEREAGH STREET FROM MARKET STREET LOOKING NORTH