


Attachment C6

<h2>Sections</h2>





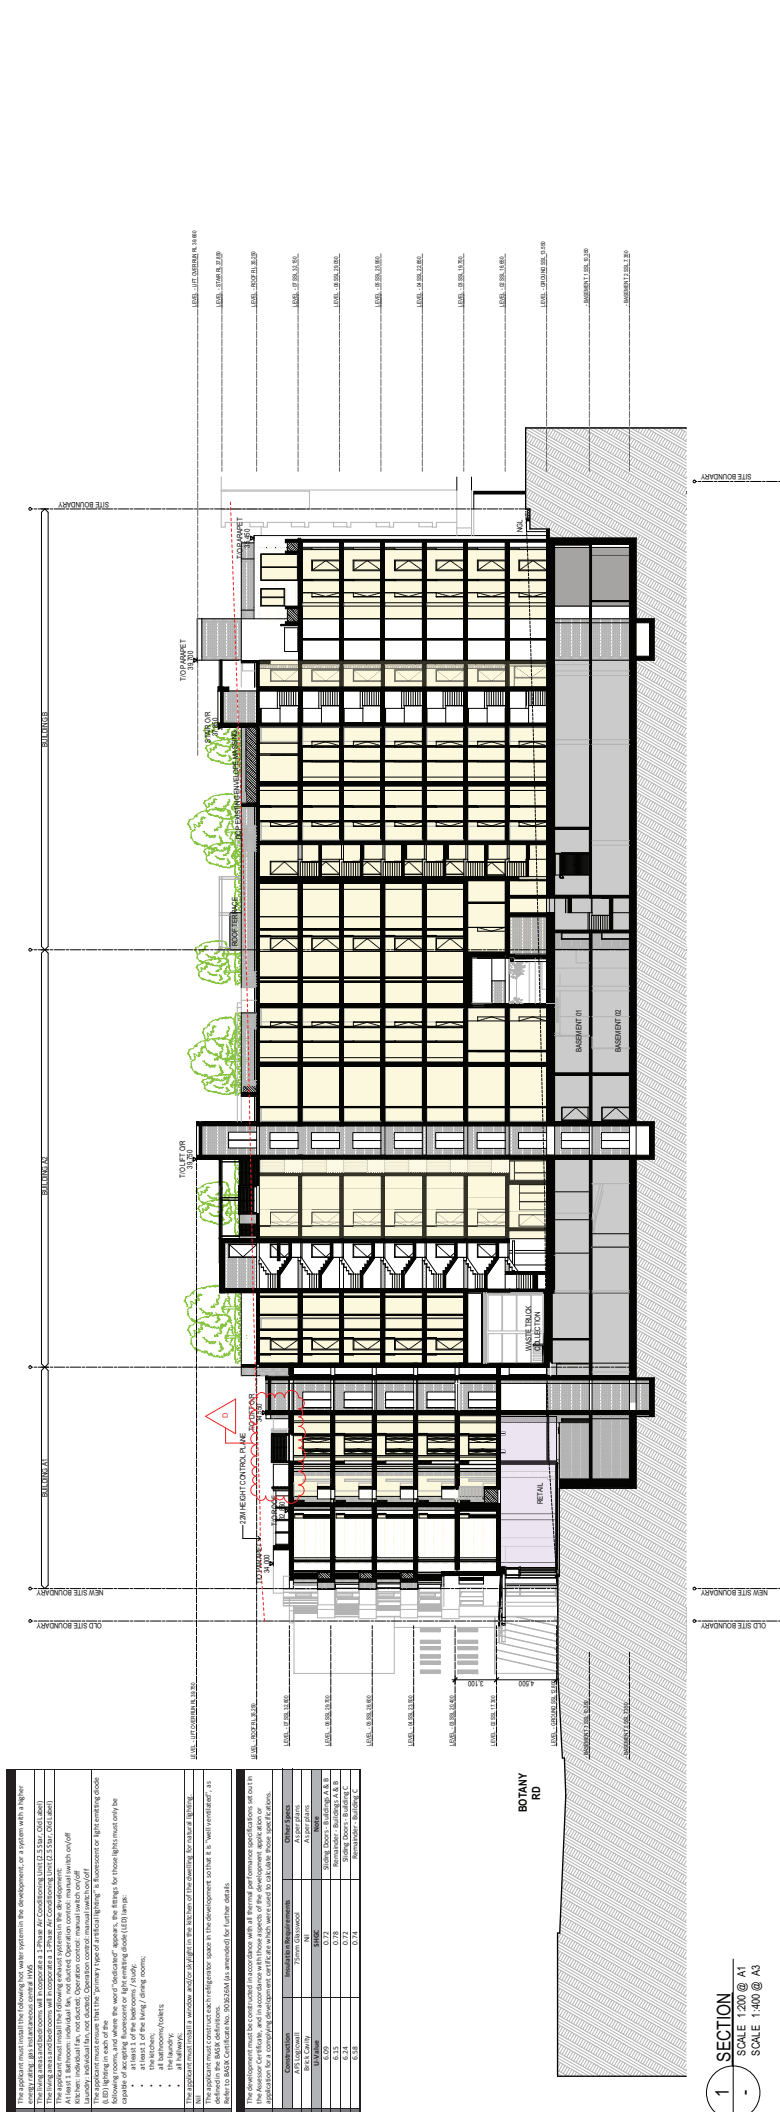

1 SECTION
SCALE 1:200 @ A1
SCALE 1:400 @ A3

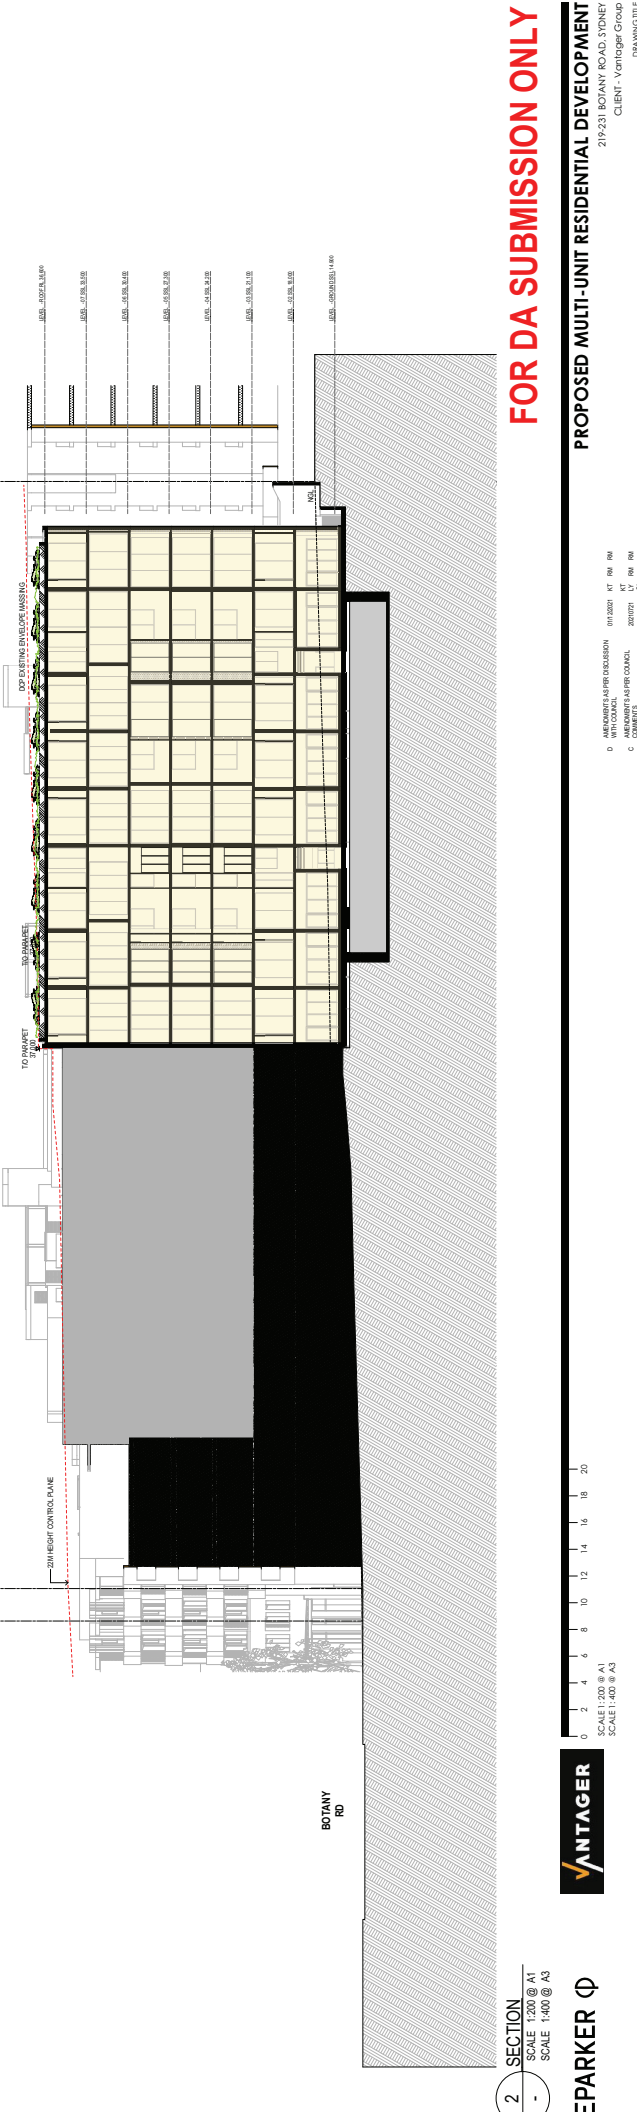

2 SECTION
SCALE 1:200 @ A1
SCALE 1:400 @ A3

FOR DA SUBMISSION ONLY

PROPOSED MULTI-UNIT RESIDENTIAL DEVELOPMENT
219-231 BOTANY ROAD, SYDNEY
CLIENT - VANTAGE GROUP




SCALE: 1:200 @ A1
SCALE: 1:400 @ A3

VANTAGE
COTTEPARKER PH
SYDNEY
T 61 2 9246 1133
COTTEPARKER ARCHITECTS PTY LTD
COTTEPARKER.COM.AU

9 0 2 4 6 8 10 12 14 16 18 20
SCALE 1:200 @ A1
SCALE 1:400 @ A3

