

Bridge Street, Erskineville











Bridge Street, Erskineville

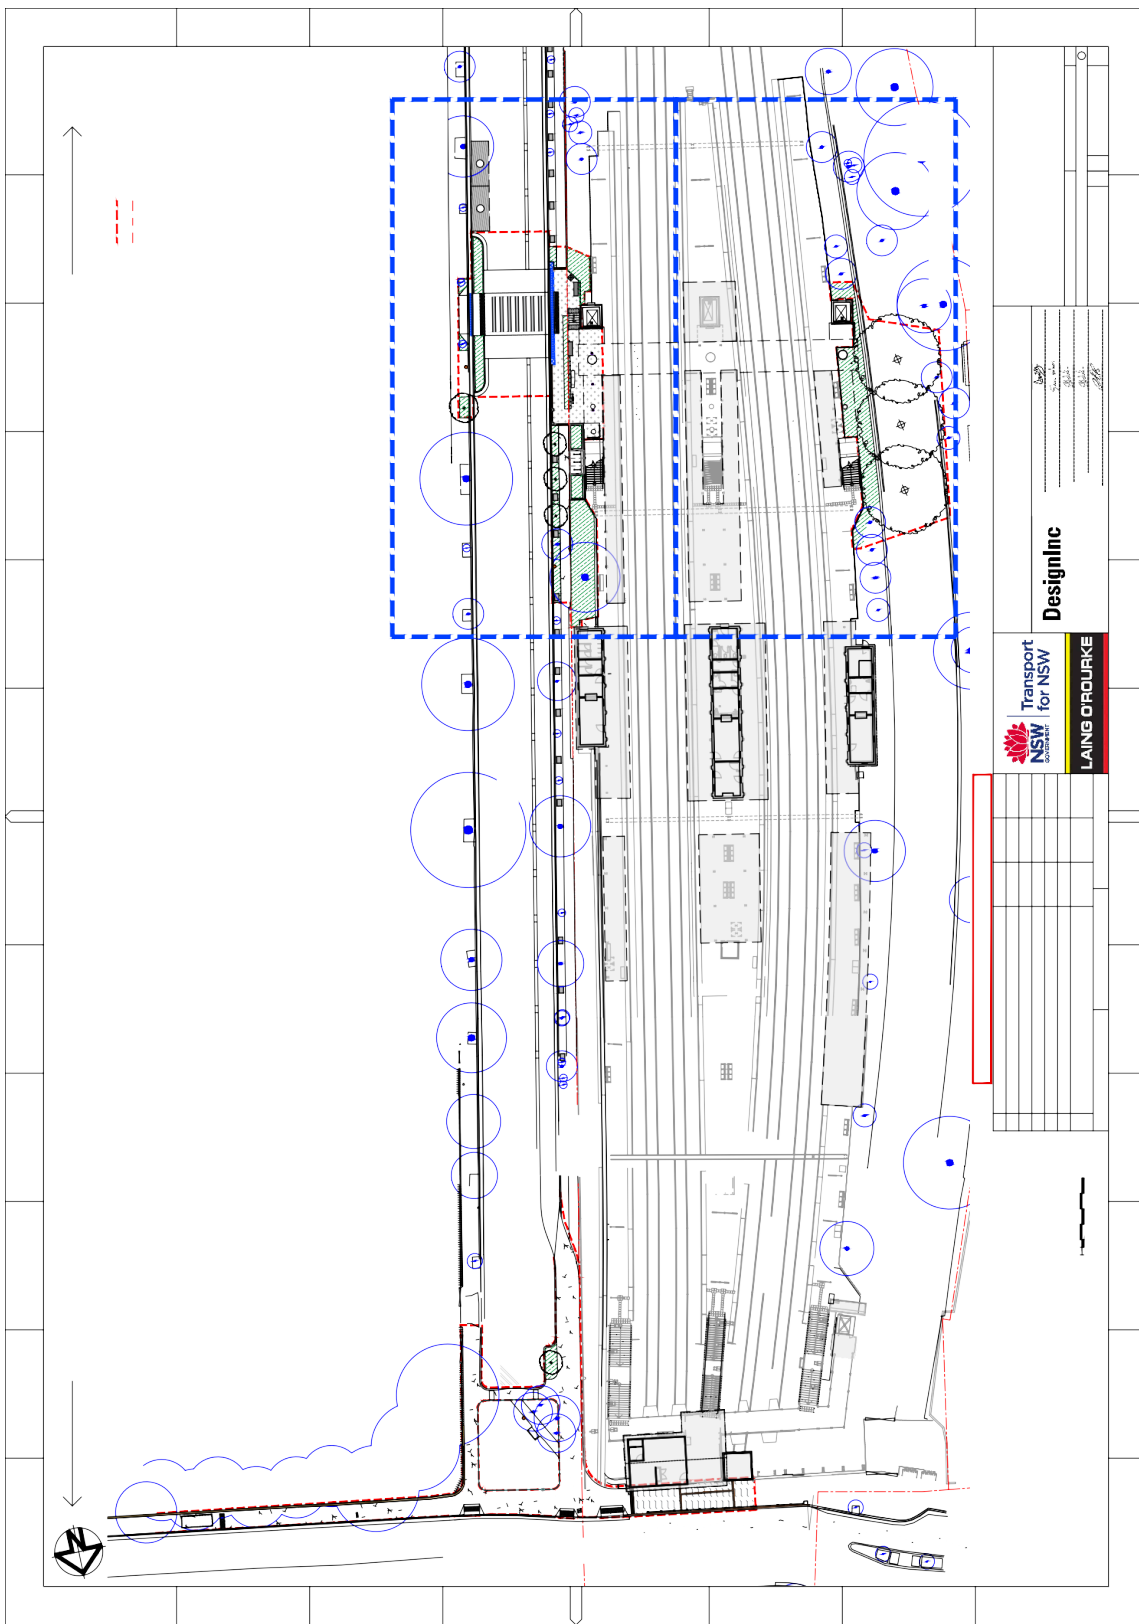


Bridge Street, Erskineville

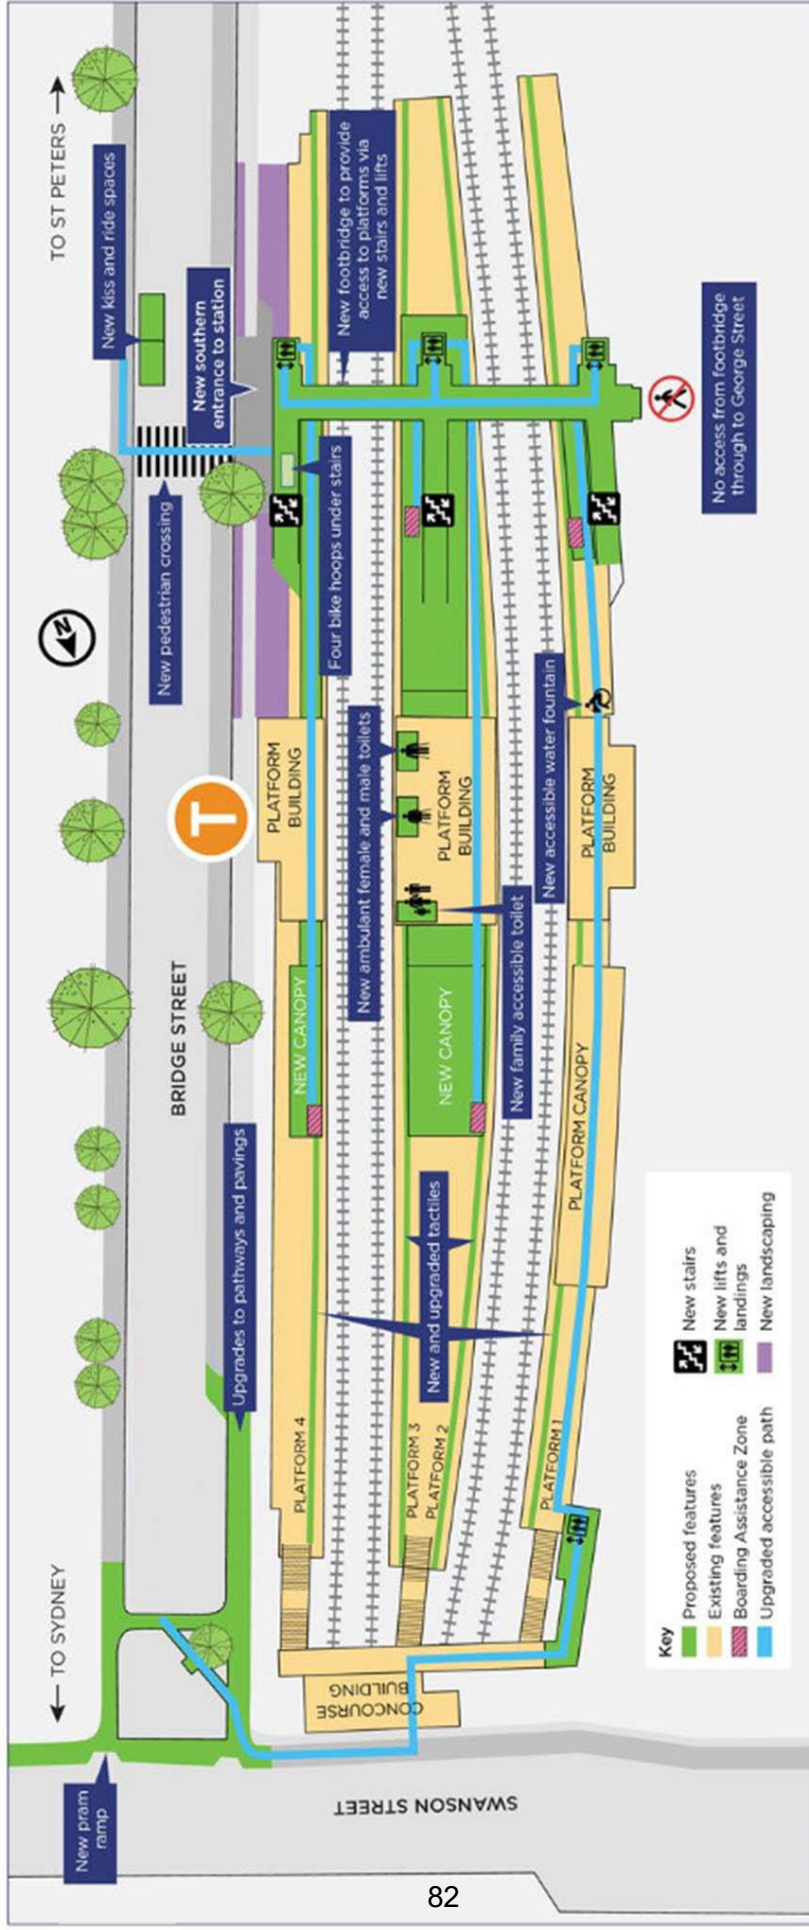

Bridge Street, Erskineville

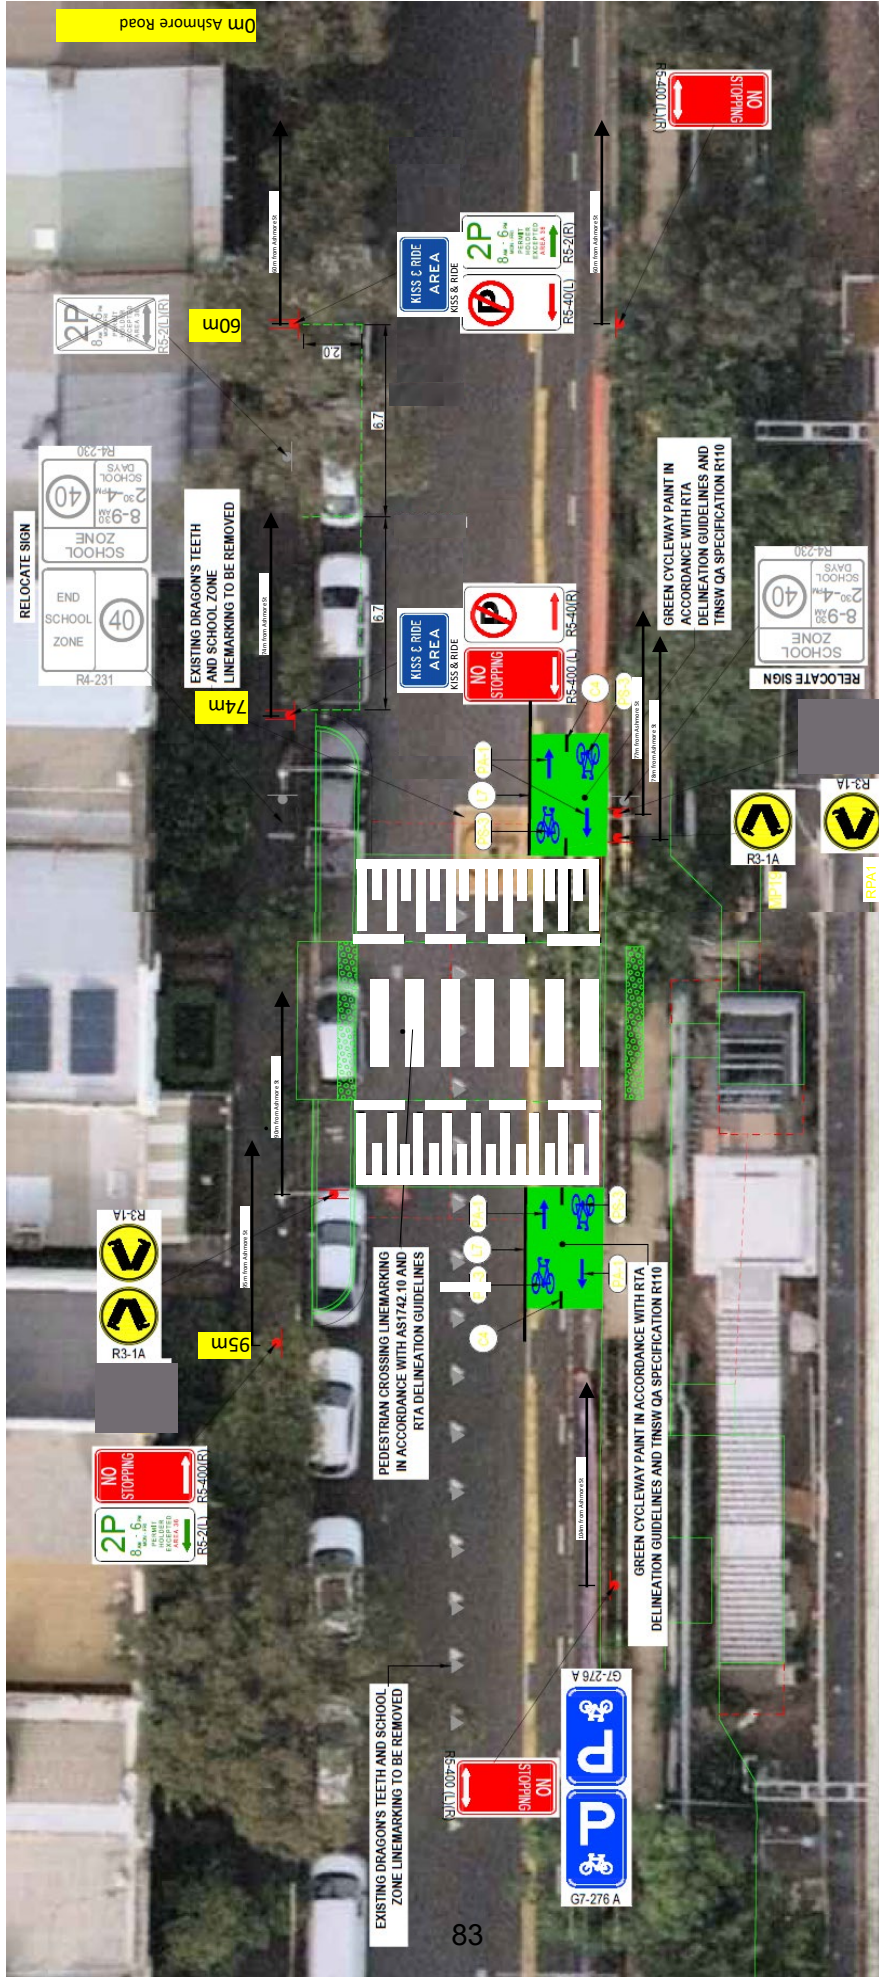

Bridge Street, Erskineville

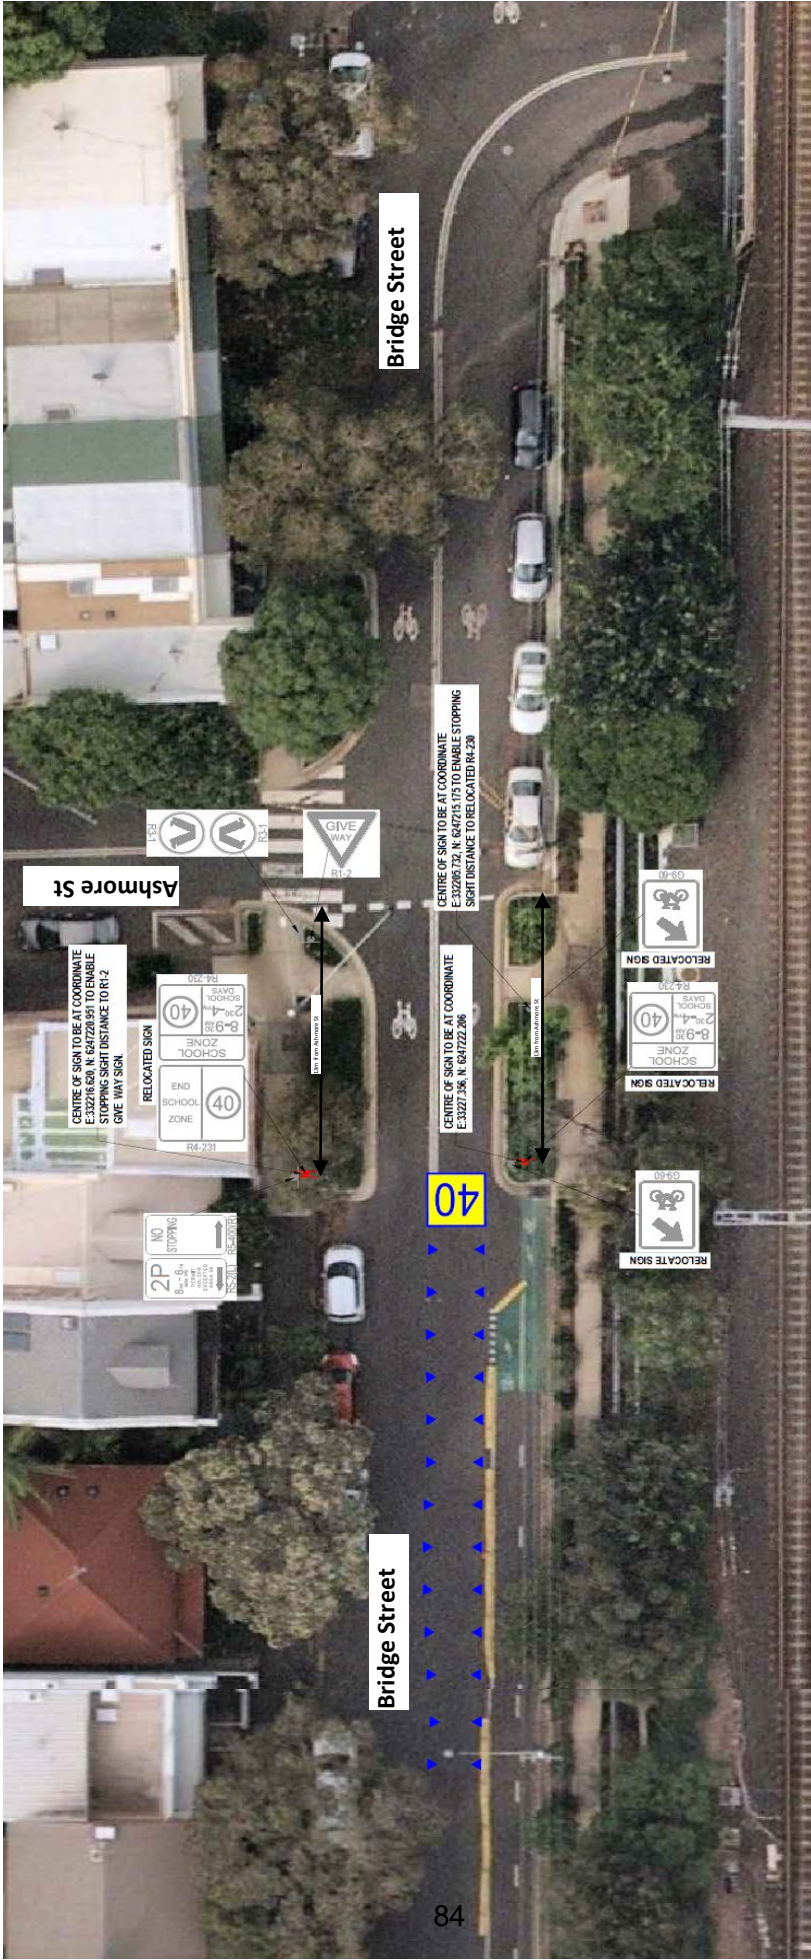

Bridge Street, Erskineville

