


NOTES
 1. FOR GENERAL NOTES REFER TO DRAWING SERIES 1000-G1-010.

LEGEND

4P PARKING - MON-FRI 8pm-MIDNIGHT (EXISTING)	NO STOPPING (EXISTING)
4P PARKING - MON-FRI 8pm-MIDNIGHT, SAT/SUN 8pm-MIDNIGHT (PROPOSED)	NO STOPPING (PROPOSED)
4P PARKING - MON-FRI 8pm-MIDNIGHT, SAT 10am-10pm, SUN 8am-10pm (PROPOSED)	NO STOPPING (PROPOSED)
LOADING ZONE - MON-FRI 10am-3pm, SAT 9am-10am (PROPOSED)	MON-FRI 6am-7pm (EXISTING)

EXTENT OF WORKS
 BIKE LANE PAINT MARKING
 BUS LANE PAINT MARKING
 SIGN POST
 EXISTING SIGNS (TO BE RETAINED)
 PROPOSED SIGNS

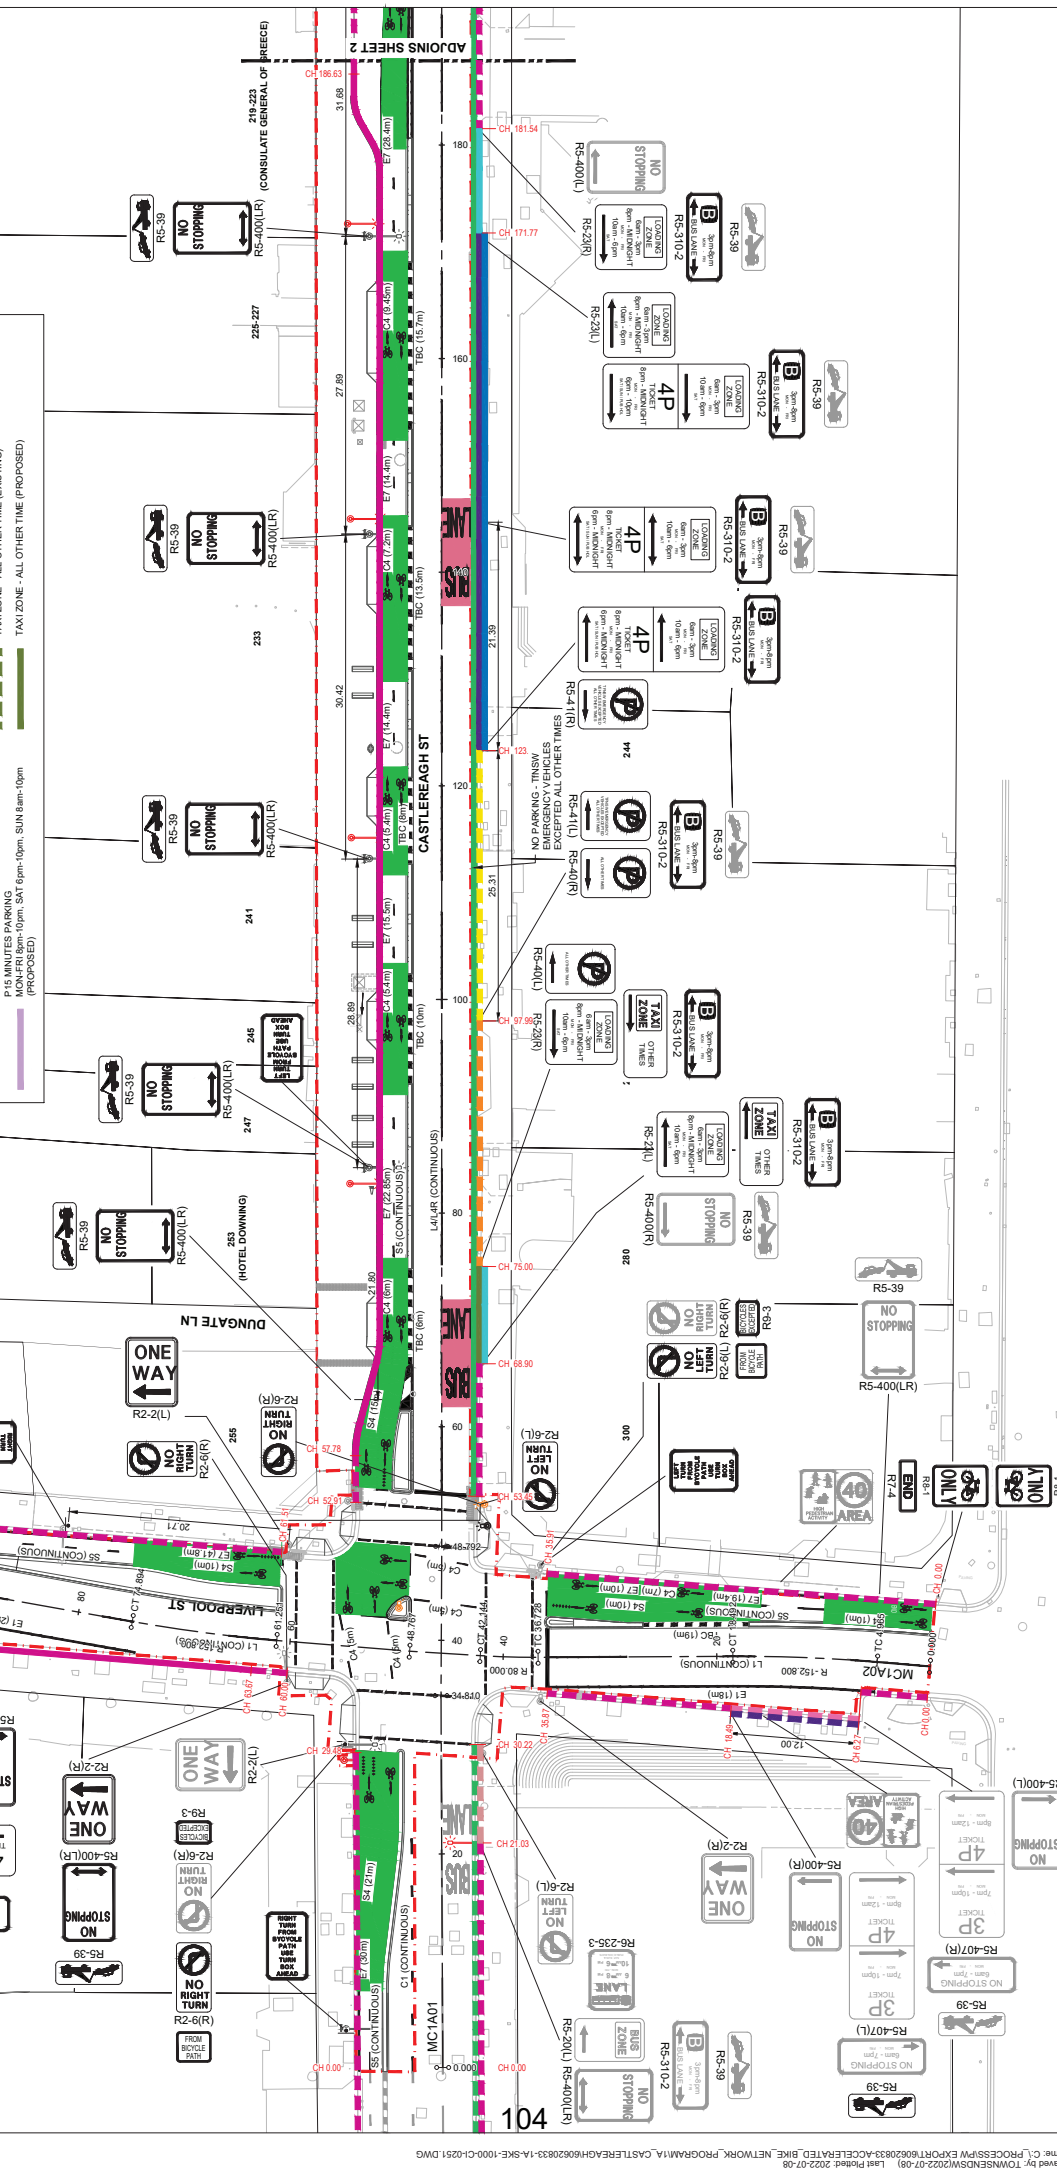

NOTES
 1. FOR GENERAL NOTES REFER TO DRAWING SERIES 1000-G1-010.

LEGEND

4P PARKING - MON-FRI 8pm-MIDNIGHT (EXISTING)	NO STOPPING (EXISTING)
4P PARKING - MON-FRI 8pm-MIDNIGHT, SAT/SUN 8pm-MIDNIGHT (PROPOSED)	NO STOPPING (PROPOSED)
4P PARKING - MON-FRI 8pm-MIDNIGHT, SAT 10am-10pm, SUN 8am-10pm (PROPOSED)	NO STOPPING (PROPOSED)
LOADING ZONE - MON-FRI 10am-3pm, SAT 9am-10am (PROPOSED)	MON-FRI 6am-7pm (EXISTING)

EXTENT OF WORKS
 BIKE LANE PAINT MARKING
 BUS LANE PAINT MARKING
 SIGN POST
 EXISTING SIGNS (TO BE RETAINED)
 PROPOSED SIGNS

PROJECT MANAGEMENT INITIALS


JL	FC	DF
DESIGNER	CHECKED	APPROVED

PROJECT DATA

DATUM	GDA94	SURVEY	MOGA6
-------	-------	--------	-------

ISSUE/REVISION

NO	DATE	DESCRIPTION
01	08.07.2022	ISSUE FOR REVIEW
02		

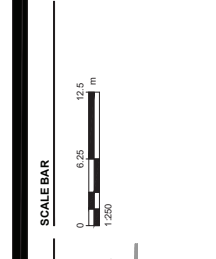


SAFETY IN DESIGN INFORMATION
 ARE THERE ANY ADDITIONAL HAZARDS / RISKS NOT NORMALLY ASSOCIATED WITH THE TYPES OF WORK DETAILED ON THIS DRAWING?
 YES
 NO

CLIENT
CITY OF SYDNEY
 Accelerated Bike Network Program:
 Castlereagh St North

PROJECT
AECOM
 CONSULTANT
 AECOM Australia Pty Ltd
 A.B.N 20 093 846 925
 www.aecom.com

PROJECT NUMBER 60620833
SHEET TITLE TRAFFIC COMMITTEE PLAN SHEET 1
SHEET NUMBER 104
ISSUE FOR REVIEW 01 08.07.2022

This drawing is confidential and shall only be used for the purpose of this project. The signing of this title block confirms the design and drafting of this project have been prepared and checked in accordance with the AECOM quality assurance system to ISO 9001:2000.
 Last saved by: TOWNENSDSM2022-07-09, Last Printed: 2022-07-09
 Filename: C:\PROCESS\PW EXPORT\60620833-ACCELERATED BIKE NETWORK_PROGRAM\1A_CASTLEREAGH\60620833-1A-SKE-1000-G1-0251.DWG

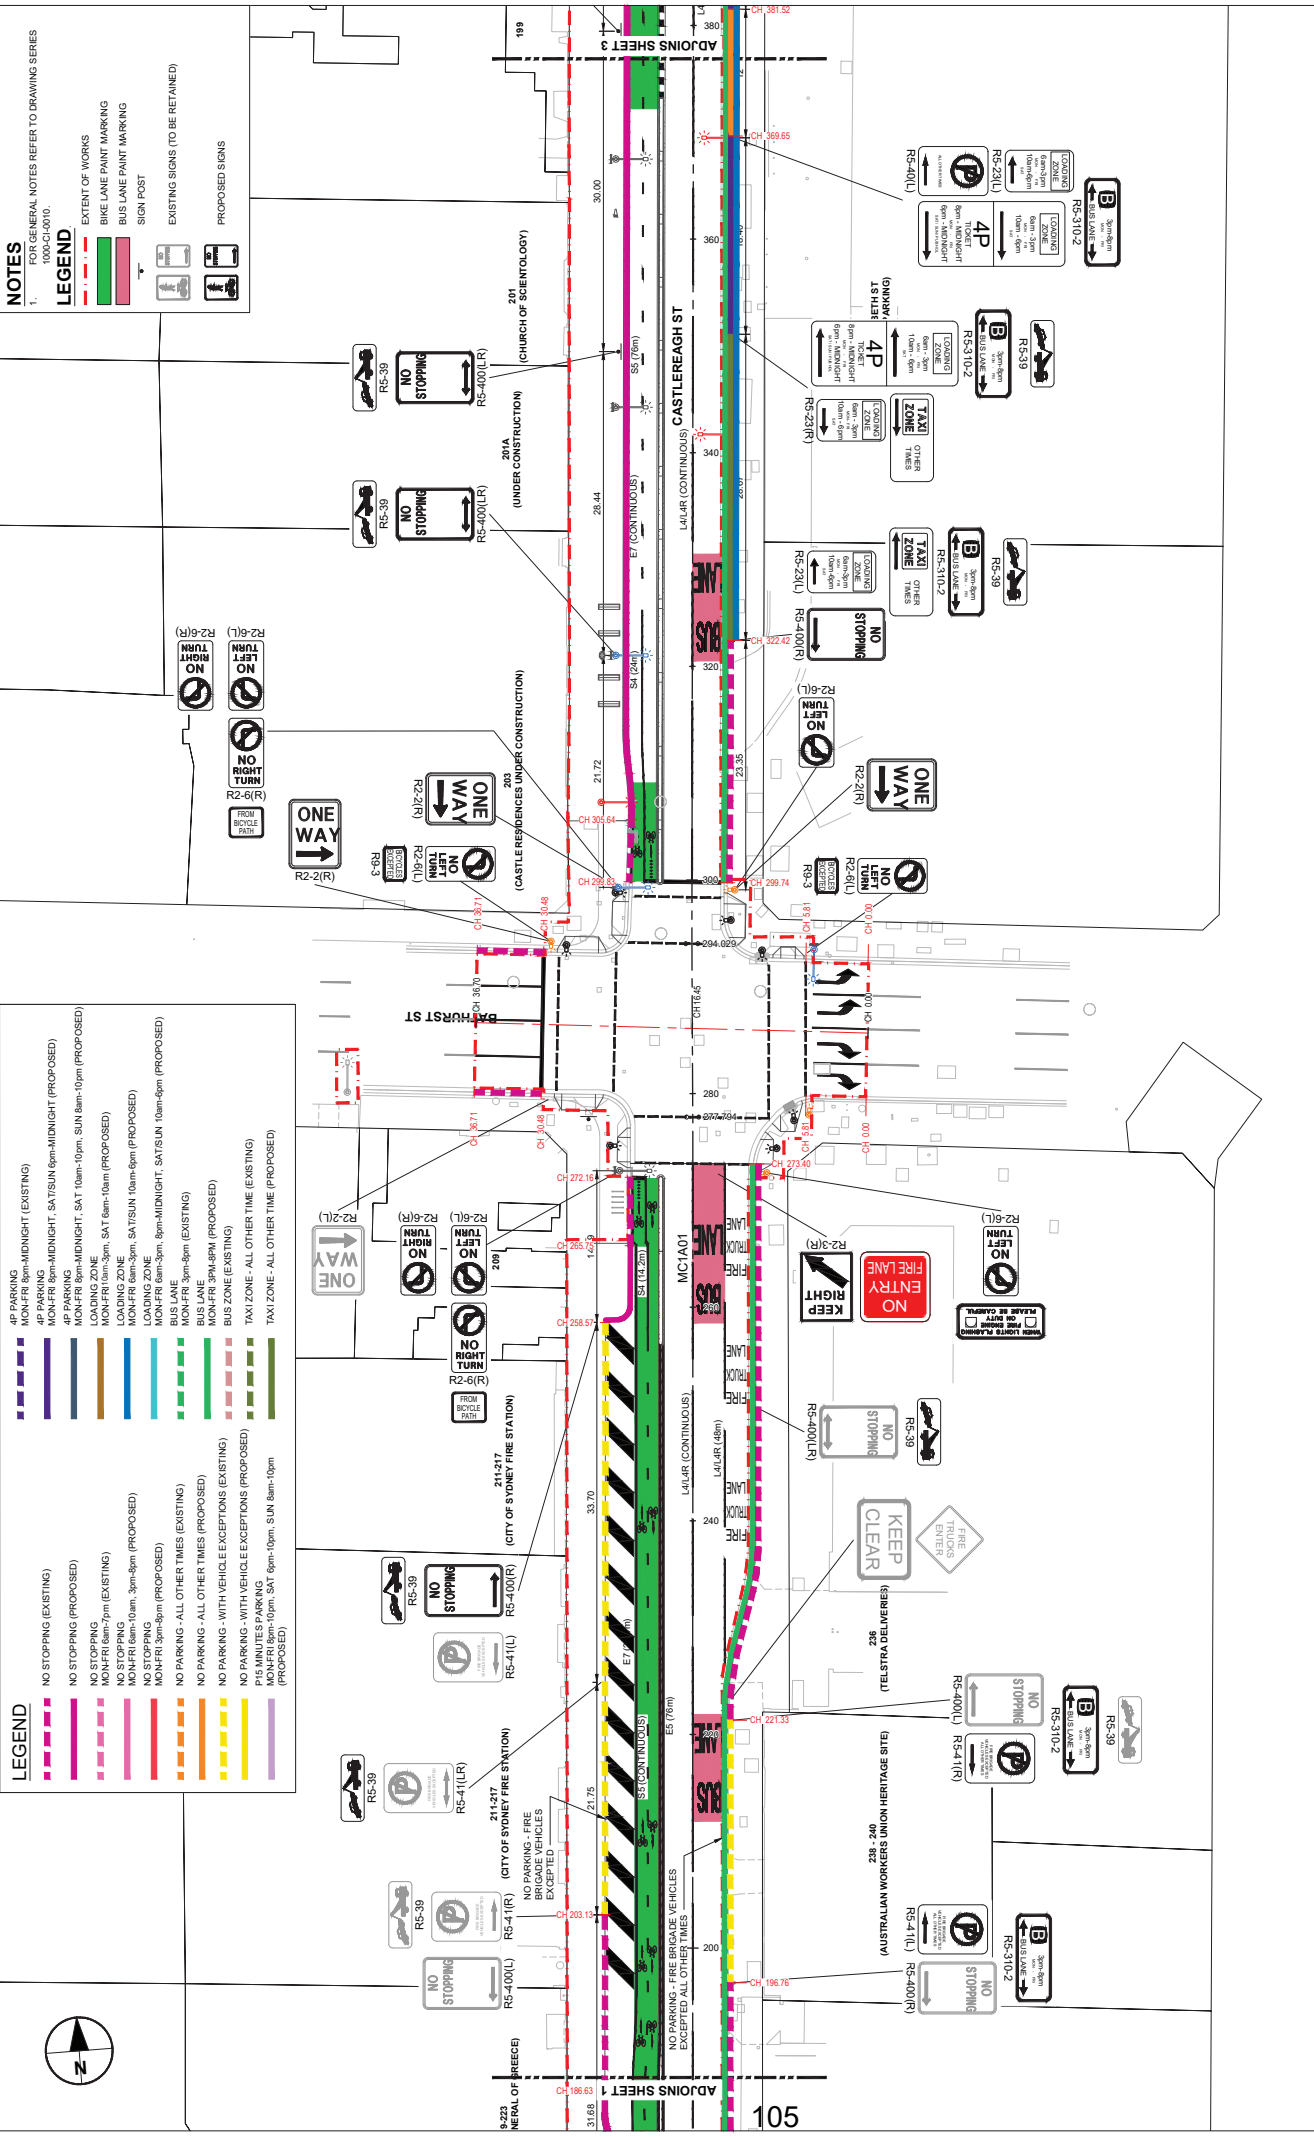

NOTES
 1. FOR GENERAL NOTES REFER TO DRAWING SERIES 1000-Q1010.

LEGEND
 - BIKE LANE PAINT MARKING
 - BIKE LANE PAINT MARKING
 - BIKE LANE PAINT MARKING
 - SIGN POST
 - EXISTING SIGNS (TO BE RETAINED)
 - PROPOSED SIGNS

LEGEND

- 4P PARKING - MON-FRI 8pm-MIDNIGHT (EXISTING)
- MON-FRI 8pm-MIDNIGHT (PROPOSED)
- MON-FRI 8pm-MIDNIGHT, SAT 10am-10pm, SUN 8am-10pm (PROPOSED)
- 4P PARKING
- MON-FRI 8pm-MIDNIGHT, SAT 10am-10pm, SUN 8am-10pm (PROPOSED)
- LOADING ZONE
- MON-FRI 10am-3pm, SAT 8am-10am (PROPOSED)
- LOADING ZONE
- MON-FRI 10am-3pm, SAT 8am-10am (PROPOSED)
- LOADING ZONE
- MON-FRI 8am-3pm, 8pm-MIDNIGHT, SAT 10am-5pm (PROPOSED)
- BUS LANE
- MON-FRI 8pm-9pm (EXISTING)
- BUS LANE
- MON-FRI 8pm-9pm (PROPOSED)
- BUS ZONE (EXISTING)
- BUS ZONE (EXISTING)
- TAXI ZONE - ALL OTHER TIME (EXISTING)
- TAXI ZONE - ALL OTHER TIME (PROPOSED)
- NO STOPPING (EXISTING)
- NO STOPPING (PROPOSED)
- MON-FRI 6am-7pm (EXISTING)
- NO STOPPING
- MON-FRI 6am-7pm (PROPOSED)
- NO STOPPING
- MON-FRI 8pm-8pm (PROPOSED)
- NO STOPPING - ALL OTHER TIMES (EXISTING)
- NO STOPPING - ALL OTHER TIMES (PROPOSED)
- NO PARKING - WITH VEHICLE EXCEPTIONS (EXISTING)
- NO PARKING - WITH VEHICLE EXCEPTIONS (PROPOSED)
- 15 MINUTES PARKING
- MON-FRI 8pm-10pm, SAT 8pm-10pm, SUN 8am-10pm (PROPOSED)

PROJECT
Accelerated Bike Network Program:
 Castlereagh St North

CLIENT
CITY OF SYDNEY

PROJECT MANAGEMENT INITIALS

JL	FC	DF
DESIGNER	CHECKED	APPROVED

PROJECT DATA

DATUM	GDA94	SURVEY	MGA96
-------	-------	--------	-------

ISSUE/REVISION

NO	DATE	DESCRIPTION
01	08.07.2022	ISSUE FOR REVIEW

PROJECT NUMBER
60620833

SHEET TITLE
TRAFFIC COMMITTEE

PLAN SHEET 2

SHEET NUMBER
60620833-1A-SKE-1000-Q10252


SCALE BAR


KEY PLAN

SAFETY IN DESIGN INFORMATION
 ARE THERE ANY ADDITIONAL HAZARDS/RISKS NOT NORMALLY ASSOCIATED WITH THE TYPES OF WORK DETAILED ON THIS DRAWING?
 YES NO

AECOM
CONSULTANT
 AECOM Australia Pty Ltd
 A.B.N 20 093 846 925
 www.aecom.com

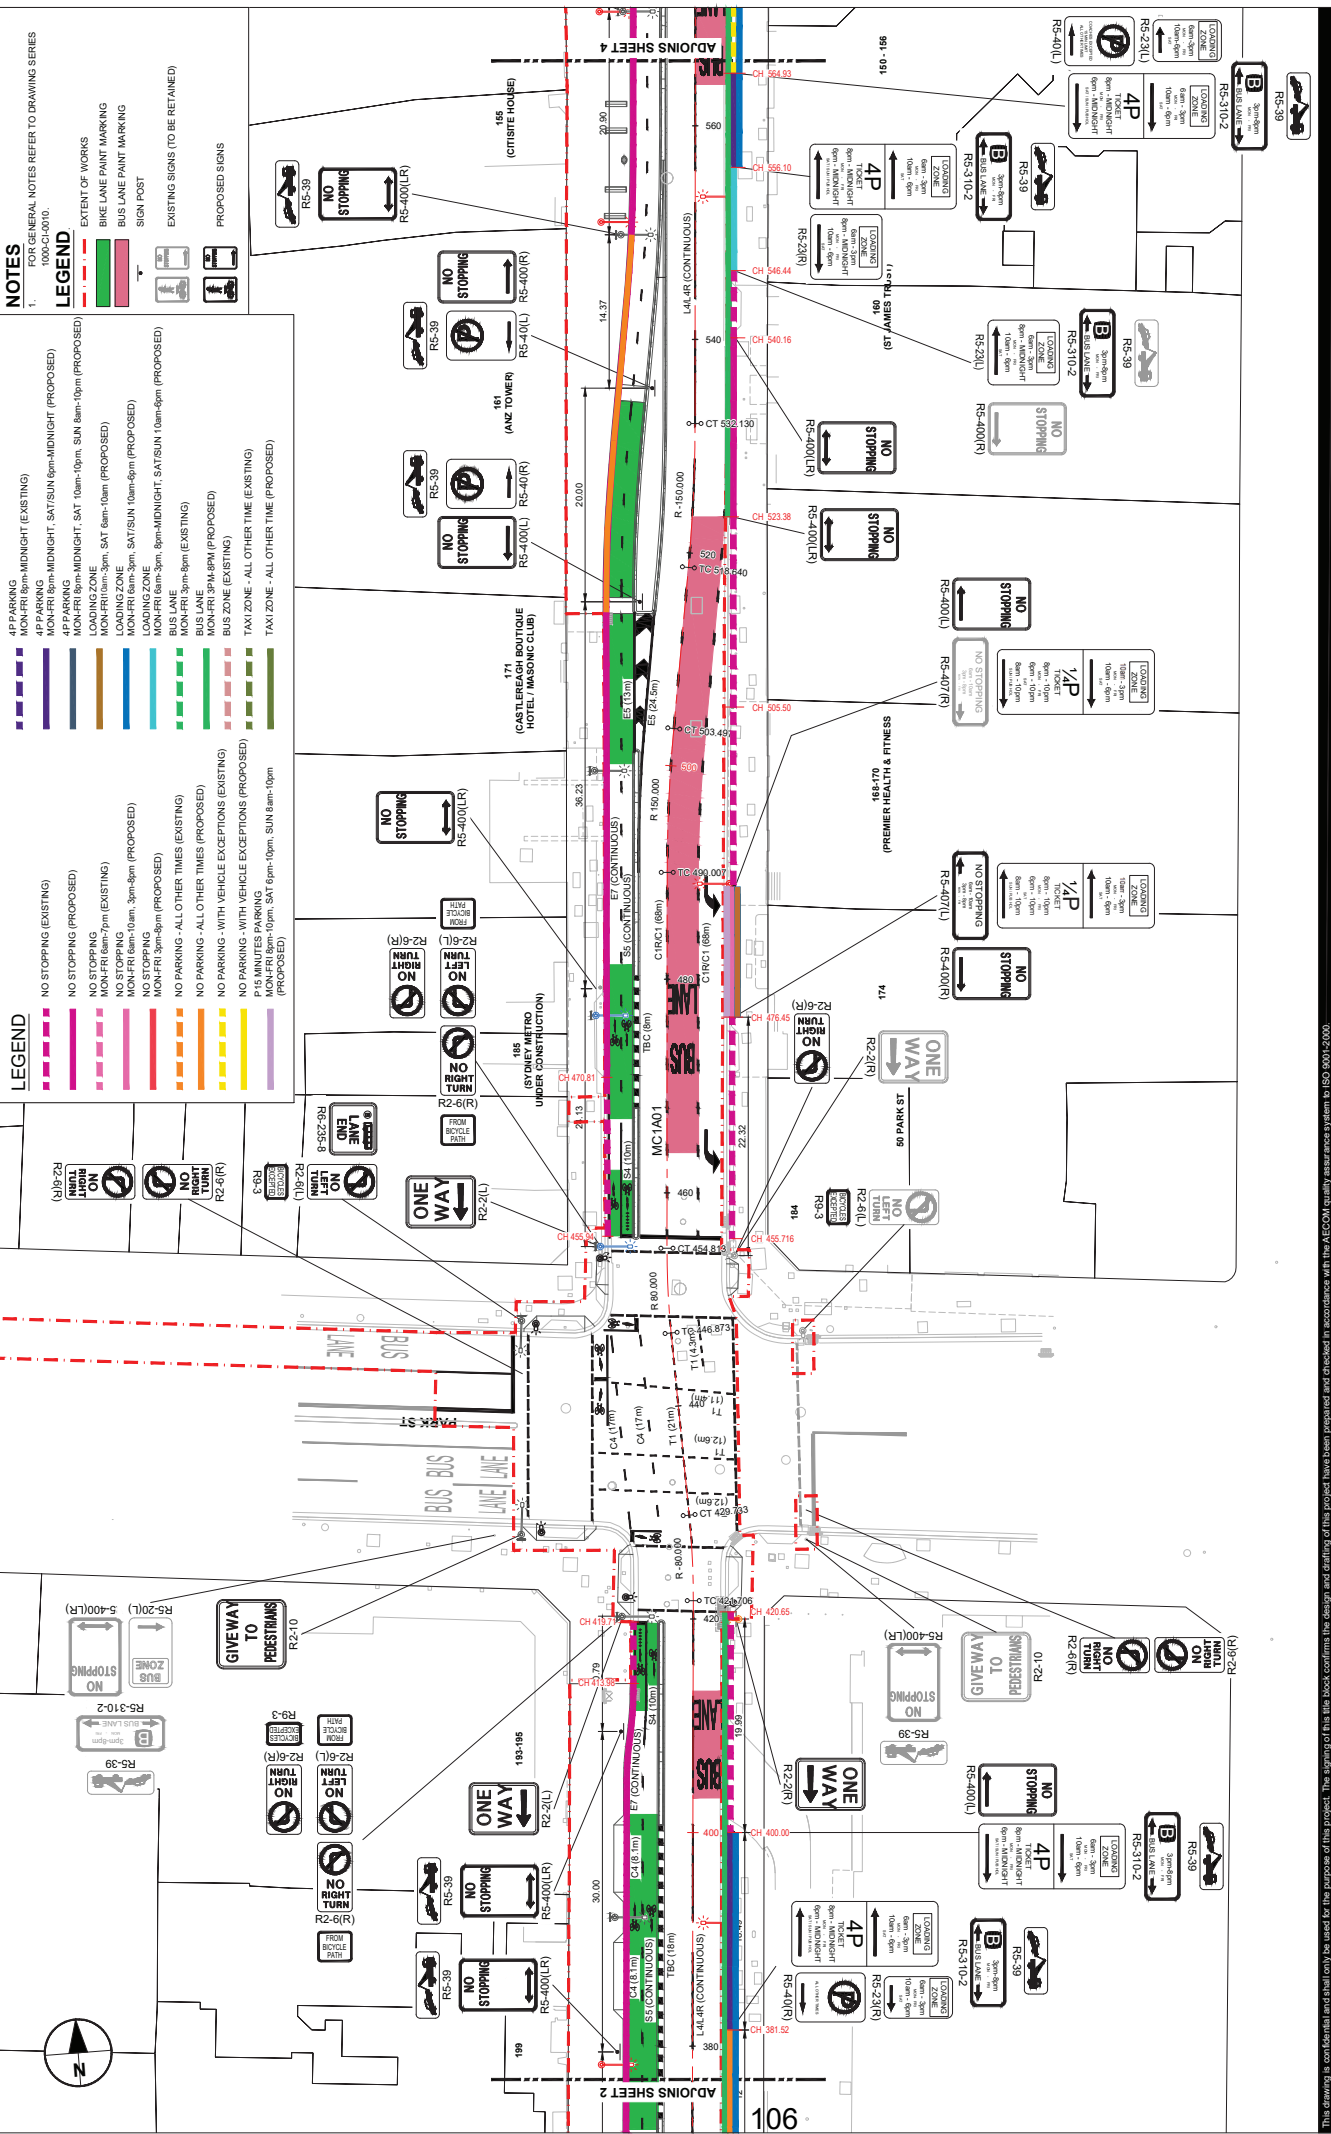

NOTES
 1. FOR GENERAL NOTES REFER TO DRAWING SERIES 1000-CI-010.

LEGEND

4P PARKING	NO STOPPING (EXISTING)
MON-FRI 8pm-MIDNIGHT (EXISTING)	NO STOPPING (PROPOSED)
MON-FRI 8pm-MIDNIGHT, SAT 10am-10pm, SUN 8am-10pm (PROPOSED)	NO STOPPING - WITH VEHICLE EXCEPTIONS (EXISTING)
MON-FRI 8pm-MIDNIGHT, SAT 10am-10pm, SUN 8am-10pm (PROPOSED)	P15 MINUTES PARKING
LOADING ZONE	NO STOPPING - ALL OTHER TIMES (EXISTING)
MON-FRI 10am-3pm, SAT 9am-10am (PROPOSED)	NO PARKING - WITH VEHICLE EXCEPTIONS (EXISTING)
LOADING ZONE	NO PARKING - ALL OTHER TIMES (EXISTING)
MON-FRI 10am-3pm, SAT 9am-10am (PROPOSED)	NO PARKING - WITH VEHICLE EXCEPTIONS (EXISTING)
LOADING ZONE	NO PARKING - ALL OTHER TIMES (EXISTING)
MON-FRI 10am-3pm, SAT 9am-10am (PROPOSED)	NO PARKING - WITH VEHICLE EXCEPTIONS (EXISTING)
BUS LANE	BUS ZONE (EXISTING)
MON-FRI 3pm-8pm (EXISTING)	BUS ZONE (PROPOSED)
BUS LANE	TAXI ZONE - ALL OTHER TIME (EXISTING)
MON-FRI 8pm-10pm (PROPOSED)	TAXI ZONE - ALL OTHER TIME (PROPOSED)

EXTENT OF WORKS
 BIKE LANE PAINT MARKING
 BUS LANE PAINT MARKING
 SIGN POST
 EXISTING SIGNS (TO BE RETAINED)
 PROPOSED SIGNS

PROJECT MANAGEMENT INITIALS

JL	FC	DF
DESIGNER	CHECKED	APPROVED

PROJECT DATA

DATUM	GDMA94	SURVEY	MGAA66
-------	--------	--------	--------

PROJECT NUMBER
60620833

SHEET TITLE
TRAFFIC COMMITTEE

PLAN
PLAN

SHEET 3
SHEET 3

ISSUE FOR REVIEW
01 08 07 2022

DATE
DATE

DESCRIPTION
DESCRIPTION

SCALE BAR

0 6.25 12.5 200

0 6.25 12.5 200

KEY PLAN

SAFETY IN DESIGN INFORMATION

ARE THERE ANY ADDITIONAL HAZARDS / RISKS NOT NORMALLY ASSOCIATED WITH THE TYPES OF WORK DETAILED ON THIS DRAWING?

YES NO

CLIENT
CITY OF SYDNEY

PROJECT
Accelerated Bike Network Program: Castlereagh St North

CONSULTANT
AECOM Australia Pty Ltd
A.B.N 20 093 846 925
www.aecom.com

This drawing is confidential and shall only be used for the purpose of this project. The signing of this title block confirms the design and drafting of this project have been prepared and checked in accordance with the AECOM quality assurance system to ISO 9001:2000.

AECOM





































































































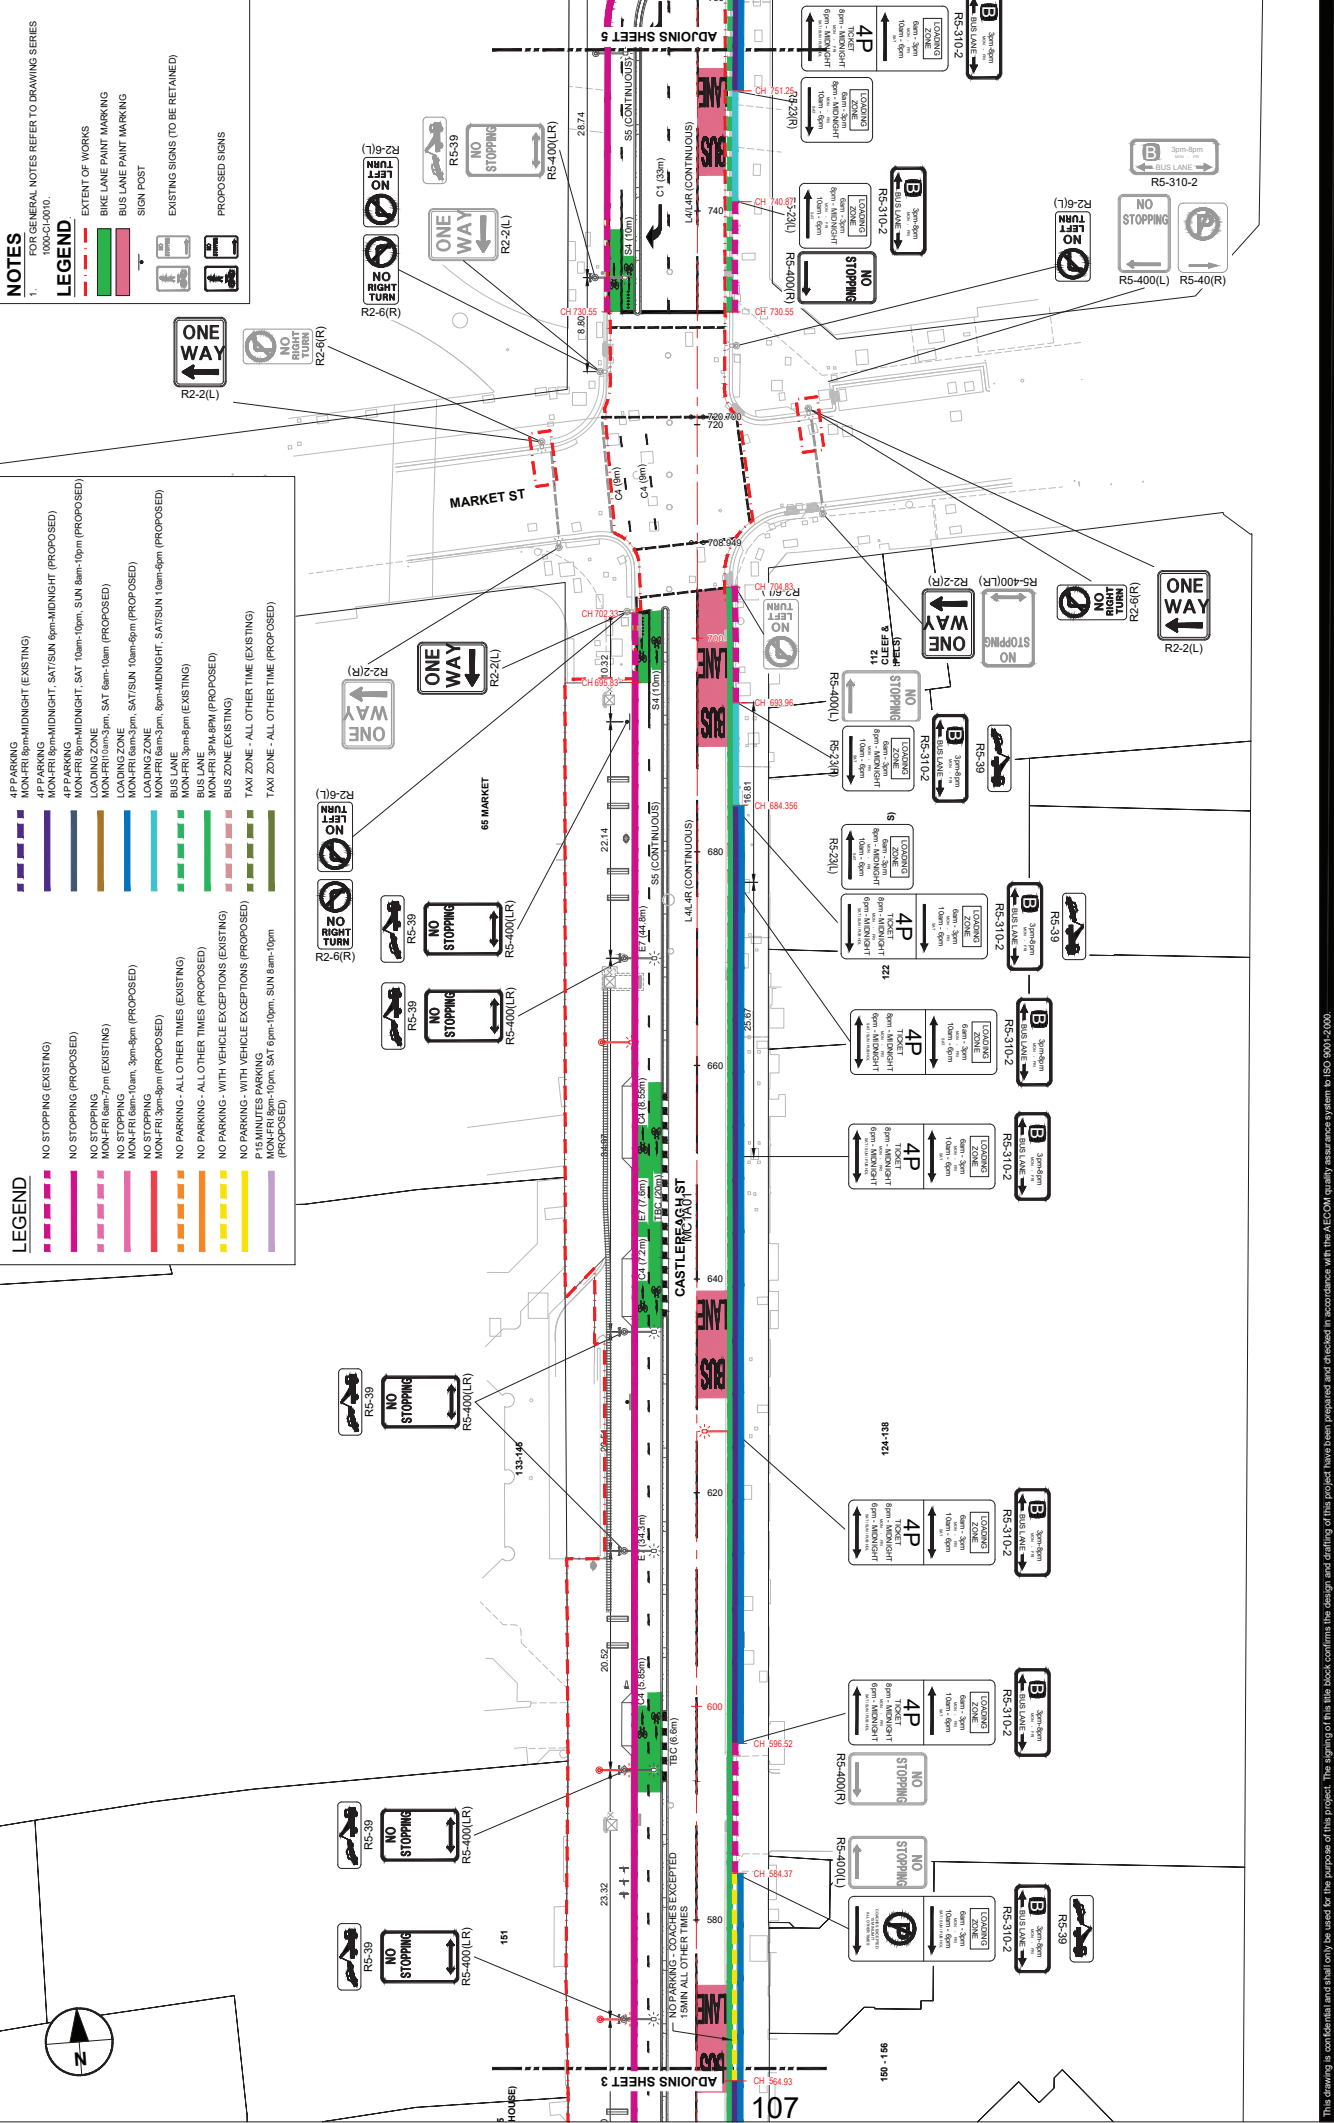

- NOTES**
- FOR GENERAL NOTES REFER TO DRAWING SERIES 1000-CI-0010.
- LEGEND**
- EXTENT OF WORKS
 - BIKE LANE PAINT MARKING
 - BUS LANE PAINT MARKING
 - SIGN POST
 - EXISTING SIGNS (TO BE RETAINED)
 - PROPOSED SIGNS

- LEGEND**
- 4P PARKING - MON-FRI 8pm-MIDNIGHT (EXISTING)
 - 4P PARKING - MON-FRI 8pm-MIDNIGHT, SAT/SUN 6pm-MIDNIGHT (PROPOSED)
 - 4P PARKING - MON-FRI 8pm-MIDNIGHT, SAT 10am-10pm, SUN 8am-10pm (PROPOSED)
 - LOADING ZONE - MON-FRI 10am-3pm, SAT 6am-10am (PROPOSED)
 - LOADING ZONE - MON-FRI 10am-3pm, SAT/SUN 10am-6pm (PROPOSED)
 - LOADING ZONE - MON-FRI 6am-3pm, 8pm-MIDNIGHT, SAT/SUN 10am-6pm (PROPOSED)
 - BUS ZONE (EXISTING)
 - TAXI ZONE - ALL OTHER TIME (EXISTING)
 - TAXI ZONE - ALL OTHER TIME (PROPOSED)
 - NO STOPPING (EXISTING)
 - NO STOPPING (PROPOSED)
 - NO PARKING - ALL OTHER TIMES (EXISTING)
 - NO PARKING - ALL OTHER TIMES (PROPOSED)
 - NO PARKING - WITH VEHICLE EXCEPTIONS (EXISTING)
 - NO PARKING - WITH VEHICLE EXCEPTIONS (PROPOSED)
 - P15 MINUTES PARKING - MON-FRI 8pm-10pm, SAT 6pm-10pm, SUN 8am-10pm (PROPOSED)

PROJECT NUMBER
60620833

SHEET TITLE
TRAFFIC COMMITTEE PLAN

PLAN SHEET 4

SHEET NUMBER
60620833-1A-SKE-1000-CI-0254

ISSUE/REVISION


IR	DATE	DESCRIPTION
01	08.07.2022	ISSUE FOR REVIEW

PROJECT MANAGEMENT INITIALS

JL	FC	DF
DESIGNER	CHECKED	APPROVED

PROJECT DATA

DATUM	GDMA#	SURVEY	MGAGE

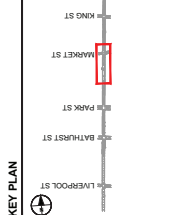

SAFETY IN DESIGN INFORMATION

ARE THERE ANY ADDITIONAL HAZARDS / RISKS NOT NORMALLY ASSOCIATED WITH THE TYPES OF WORK DETAILED ON THIS DRAWING?

YES NO

CLIENT
CITY OF SYDNEY

PROJECT
Accelerated Bike Network Program: Castlereagh St North

CONSULTANT
AECOM Australia Pty Ltd
A.B.N 20 093 846 925
www.aecom.com

