

Date: 31/07/2022 **Author:** Gemini Perera **Project:** 18 College Street, Darlinghurst www.invarion.com
Client: Active Crane Hire **Contact:** Neville Livingston **Phone:** 0421 779 289

Comments:

This plan was designed by Gemini Perera of Jim's Traffic Control - Hornsby in accordance with Australian Standards and the TfNSW's Traffic Control at Worksites Manual V6.0. The plan is designed for the safe closure Stanley Street and 5/6 lanes on College Street to setup a mobile crane to remove the site tower crane at 18 College Street, Darlinghurst. During work traffic will be detoured and pedestrians will be guided around the work area. Certified traffic controllers will be on-site to implement and monitor this TCP. All traffic control plans are copyright/property of Jim's Traffic Control - Hornsby and are not transferrable unless authorized by Jim's Traffic Control - Hornsby. Any questions please contact Dwayne Perera of Jim's Traffic Control - Hornsby on 0400 350 182.




Manifest

- 122 x Barrier
- 106 x Cone
- 46 x Bollard
- 46 x Pedestrian Tape
- 20 x sign single
- 15 x ImBUS
- 15 x T5-5 T5-5 single chevron
- 13 x Traffic Controller
- 5 x Semi Trailer
- 4 x T1-18 PREPARE TO STOP
- 4 x T1-34 TRAFFIC CONTROLLER AHEAD
- 4 x T8-2 (L) PEDESTRIANS LEFT
- 4 x T8-2 (R) PEDESTRIANS RIGHT
- 4 x TM1-25C Roadwork On Side Road
- 3 x T1-6 DETOUR AHEAD
- 2 x T1-5 WORKERS AHEAD
- 2 x T2-4 ROAD CLOSED
- 1 x R2-14 (L) ALL TRAFFIC LEFT ONLY
- 1 x T1-23 CHANGED TRAFFIC CONDITIONS
- 1 x T5-1 (L) DETOUR LEFT
- 1 x T5-1 (R) DETOUR RIGHT

Legend

- Barrier
- Bollard
- Bus Lane
- Cone
- Cycle Way Project
- Job Site
- Mobile Crane
- Pedestrian Access
- Pedestrian Tape
- Traffic Controller
- traffic light
- Work Area

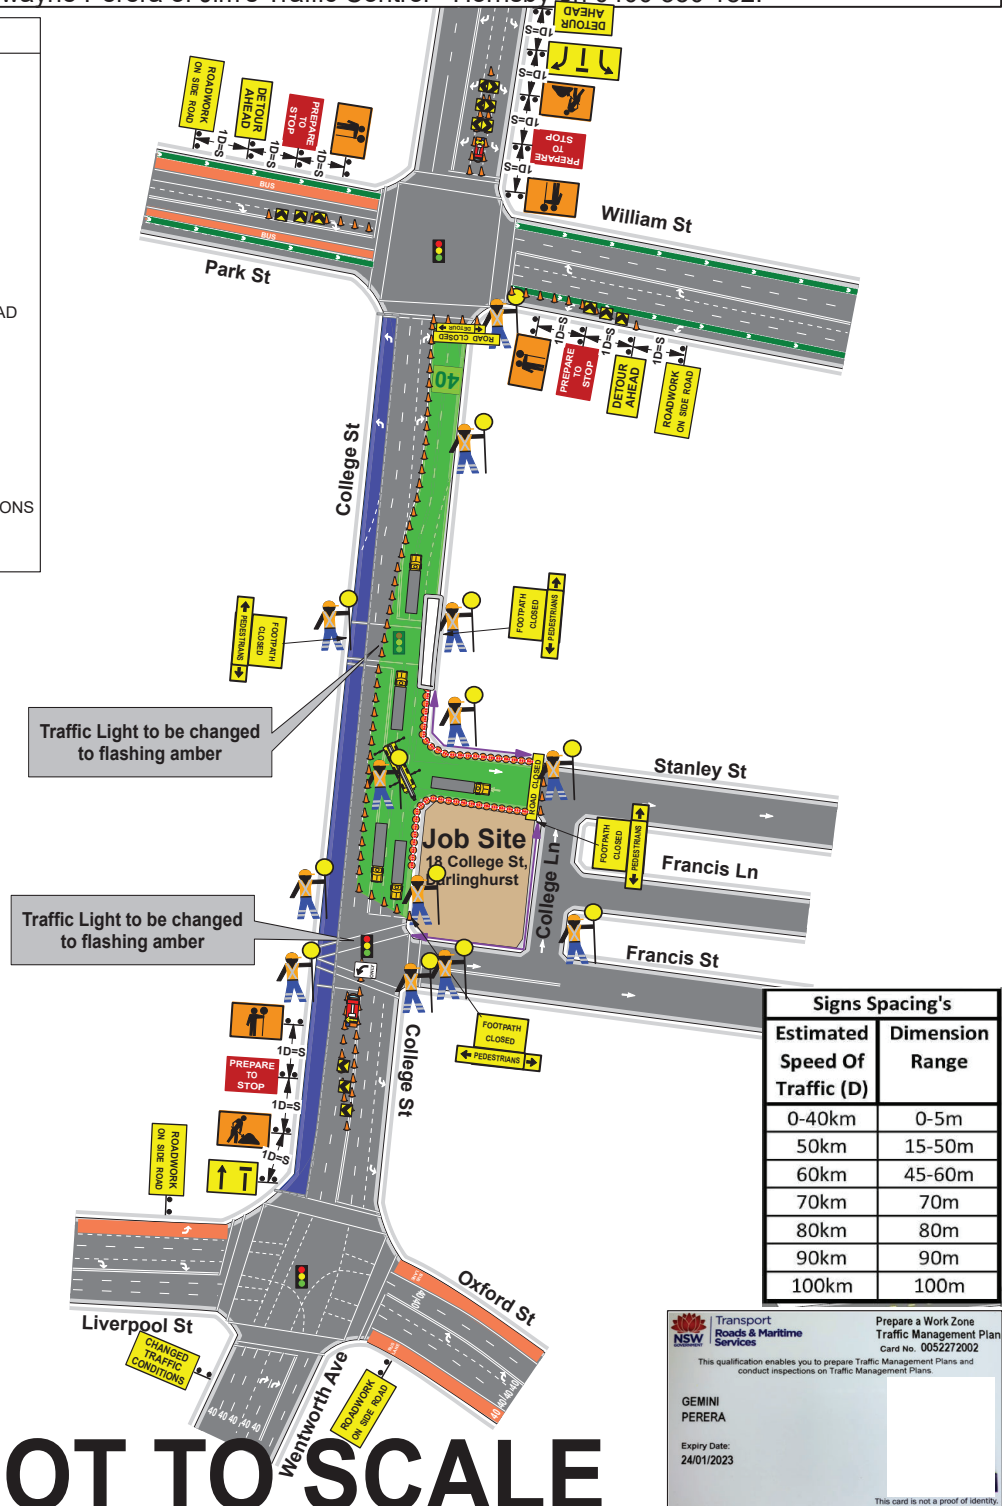

Signs Spacing's	
Estimated Speed Of Traffic (D)	Dimension Range
0-40km	0-5m
50km	15-50m
60km	45-60m
70km	70m
80km	80m
90km	90m
100km	100m

NSW Transport Roads & Maritime Services
 Prepare a Work Zone Traffic Management Plan
 Card No. 0052272002
 This qualification enables you to prepare Traffic Management Plans and conduct inspections on Traffic Management Plans.

GEMINI PERERA
 Expiry Date: 24/01/2023

This card is not a proof of identity.

PLAN NOT TO SCALE