


13. Appendix

13.1 - Traffic Control Plan

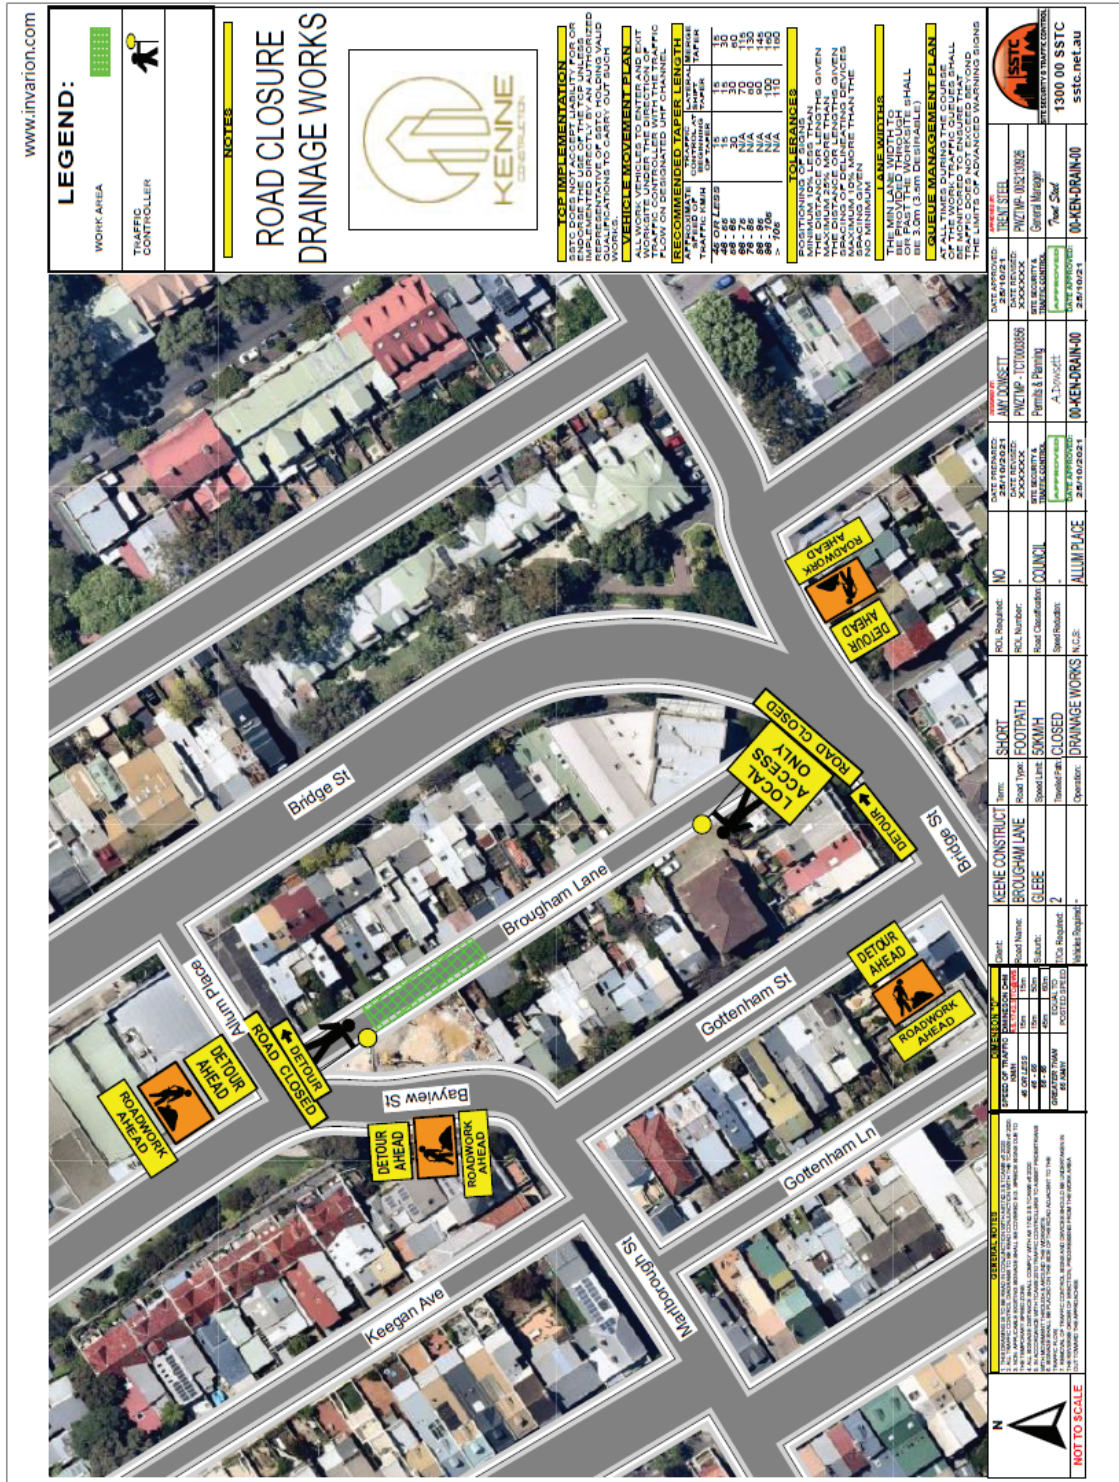

Detour Map:

LEGEND:
 WORK AREA
 TRAFFIC CONTROLLER
 ROAD CLOSURE
 DRAINAGE WORKS





NOTES:


NOT TO SCALE