

ALL TRAFFIC MANAGEMENT SCHEMES ARE CONSIDERED TO BE THE PROPERTY OF ATMMS TRAFFIC MANAGEMENT SERVICES PTY LTD. A PLACE NOT INSURABLE UNLESS APPROVED BY ROAD TRAFFIC MANAGEMENT SERVICE

Date: 06/10/2022
Comments:
 Author: T. Thayer
 Card No: TCT1020364

Recommended Taper Lengths

Traffic Speed (km/h)	Merge Length, m	Lateral Shift Length, m
40 or less	15	15
60	30	30
70	45	45
80	60	60
90	75	75
100	90	90
110	105	105
120	120	120
130	135	135
140	150	150
150	165	165
160	180	180
170	195	195
180	210	210

MARR CONTRACTING
 PITT STREET SYDNEY

ADAMS TRAFFIC MANAGEMENT SERVICES PTY LTD


ABN: 62 622 910 294
 Add: 12/7 Hoyle Avenue
 Castle Hill NSW 2154
 Ph: (02) 9659 6713
 Email: info@atmmservices.net.au

NOT TO SCALE

UBD Ref **F**

TGS No: **ATMS672**

Date: 2/11/2022
Comments:
 Author: T. Tillyer
 Card No: TCT1020364
 Nearest Hospital
 St Vincent's 2.3 K's

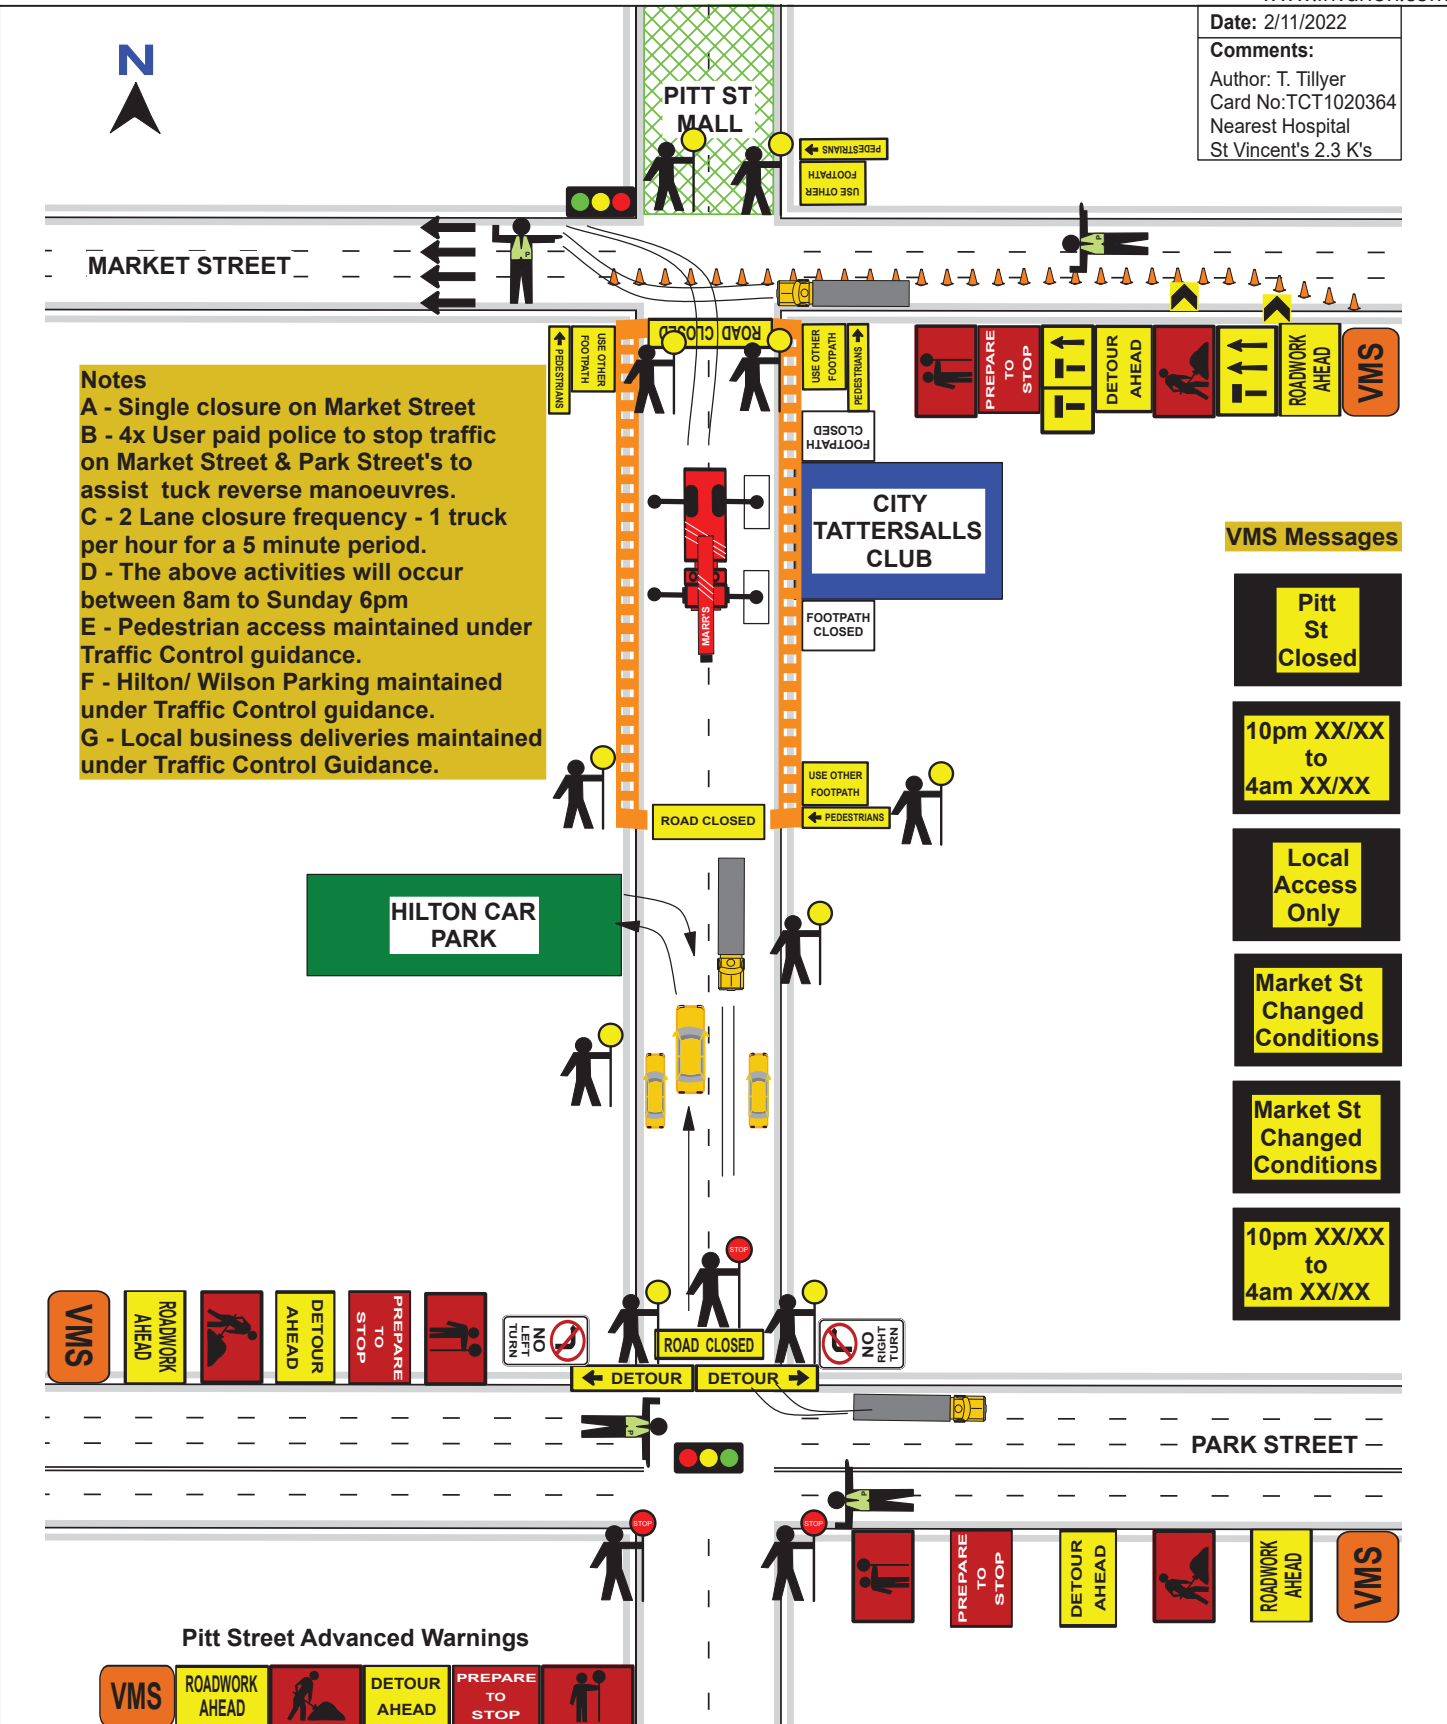

Notes
 A - Single closure on Market Street
 B - 4x User paid police to stop traffic on Market Street & Park Street's to assist tuck reverse manoeuvres.
 C - 2 Lane closure frequency - 1 truck per hour for a 5 minute period.
 D - The above activities will occur between 8am to Sunday 6pm
 E - Pedestrian access maintained under Traffic Control guidance.
 F - Hilton/ Wilson Parking maintained under Traffic Control guidance.
 G - Local business deliveries maintained under Traffic Control Guidance.

VMS Messages

- Pitt St Closed**
- 10pm XX/XX to 4am XX/XX**
- Local Access Only**
- Market St Changed Conditions**
- Market St Changed Conditions**
- 10pm XX/XX to 4am XX/XX**

Pitt Street Advanced Warnings



 ABN: 62 622 910 294 Add: 12/7 Hoyle Avenue Castle Hill NSW 2154 Ph: (02) 9659 6713 Email: info@atmservices.net.au	MARR CONTRACTING	Recommended Taper Lengths		NOT TO SCALE	
	Tattersalls Club PITT STREET SYDNEY 2000	Traffic Speed km/h 40 or less 50 60 70 80 90 100 110	Merge Taper Length, m 15 30 60 115 130 145 160 180	Lateral Shift Taper Length, m 0 15 30 70 80 90 100 110	UBD Ref TGS No: