

# **Attachment C1**

**Outdoor Dining Guidelines – Appendix 2 –  
George Street South outdoor dining  
locations – Maps 1 & 2**


Bathurst Street

Cross City Tunnel





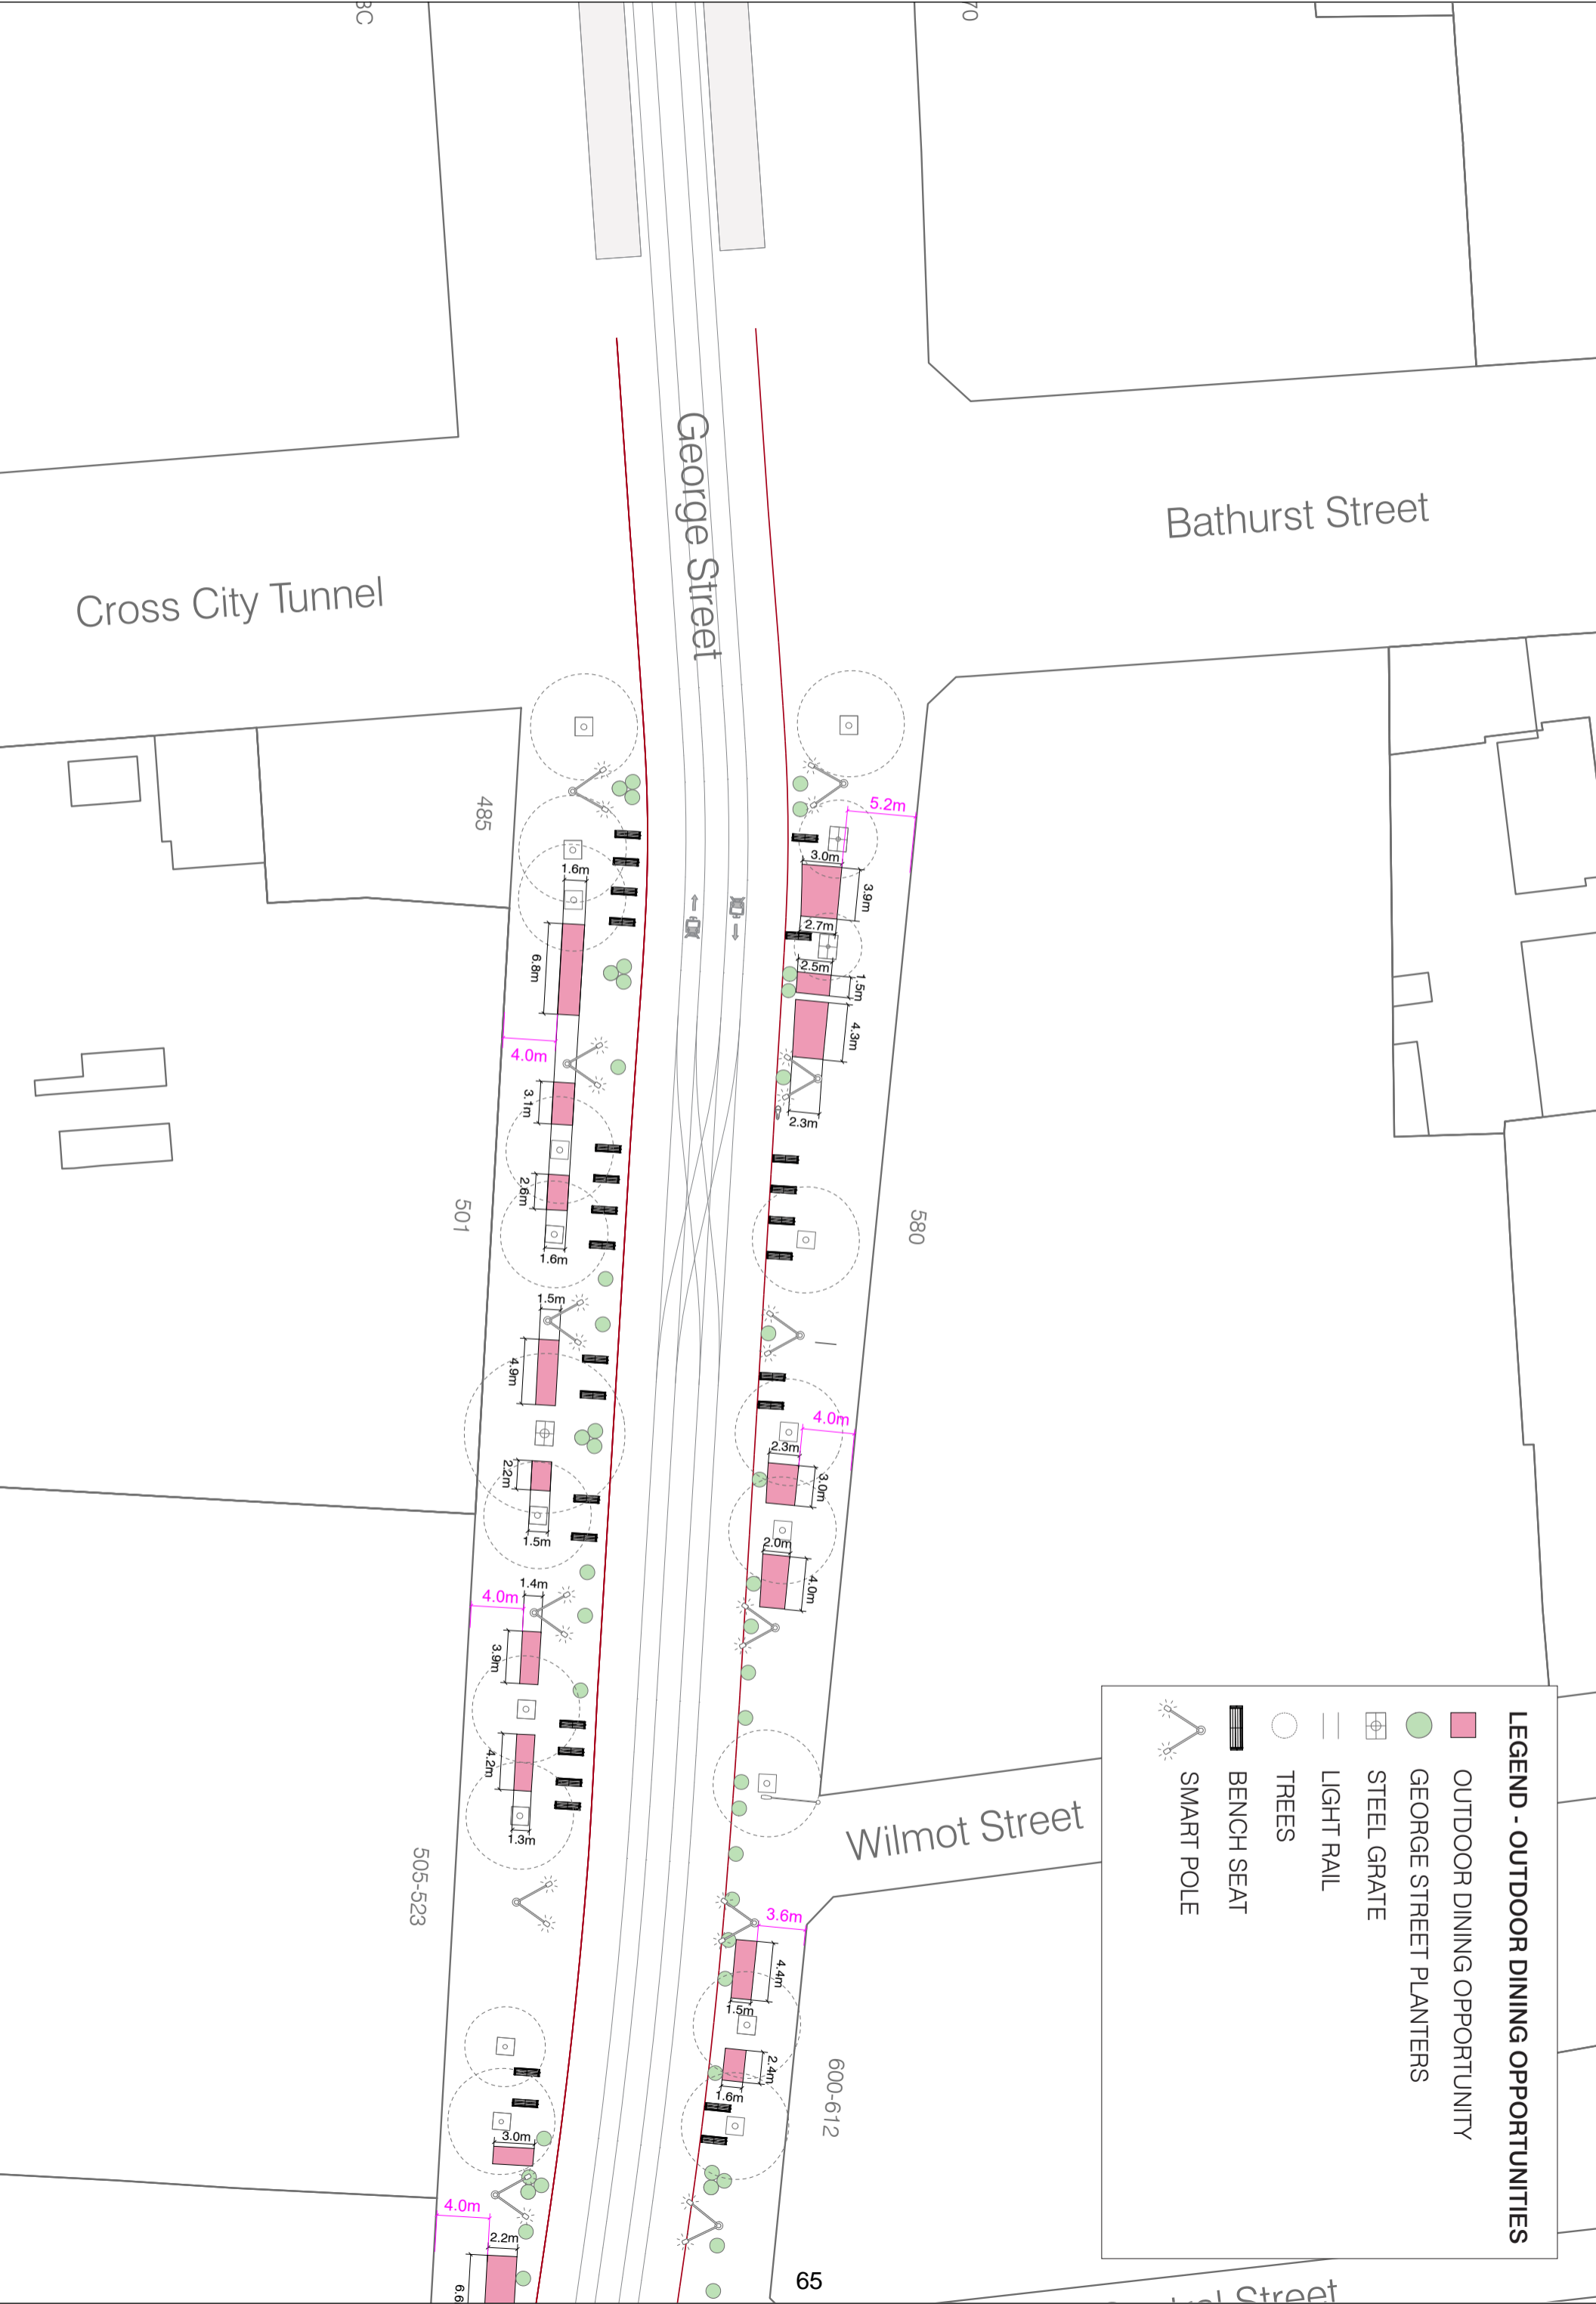


George Street


Wilmot Street

Wilmot Street



**LEGEND - OUTDOOR DINING OPPORTUNITIES**

-  OUTDOOR DINING OPPORTUNITY
-  GEORGE STREET PLANTERS
-  STEEL GRATE
-  LIGHT RAIL
-  TREES
-  BENCH SEAT
-  SMART POLE

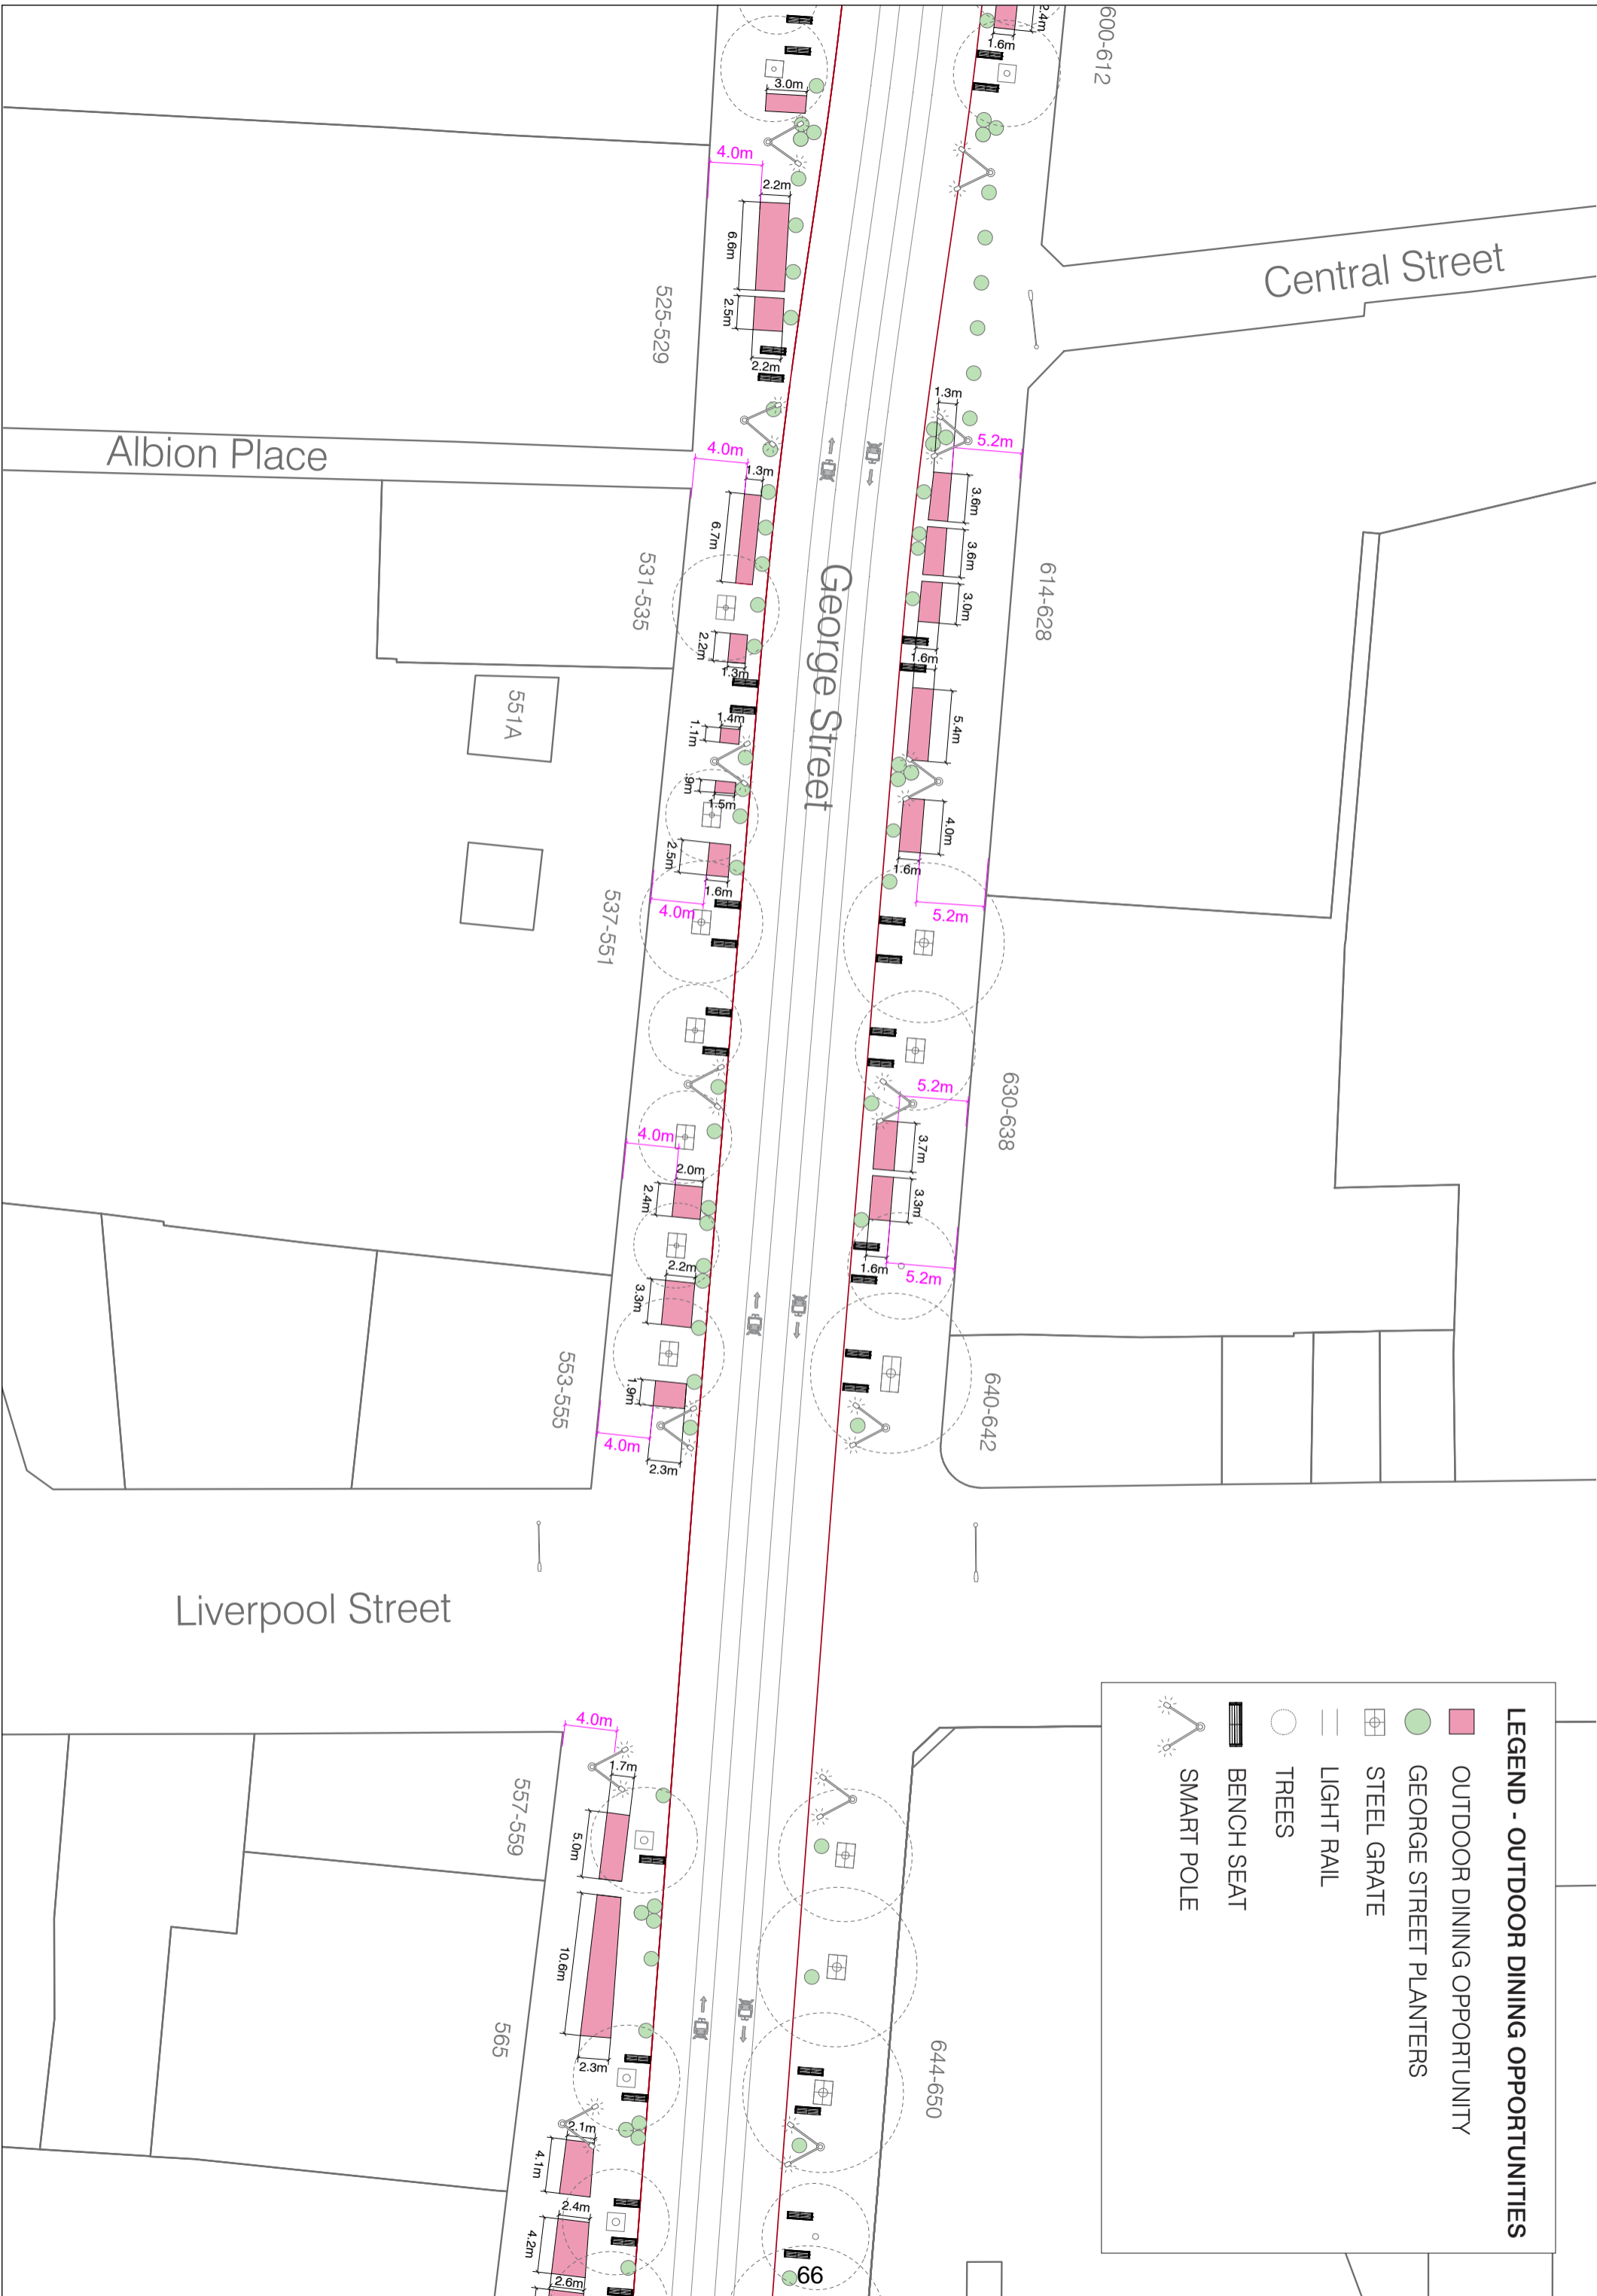

**LEGEND - OUTDOOR DINING OPPORTUNITIES**

- OUTDOOR DINING OPPORTUNITY
- GEORGE STREET PLANTERS
- STEEL GRATE
- LIGHT RAIL
- TREES
- BENCH SEAT
- SMART POLE