



Attachment C2

**Outdoor Dining Guidelines – Appendix 2 –
George Street South outdoor dining
locations – Maps 3 & 4**

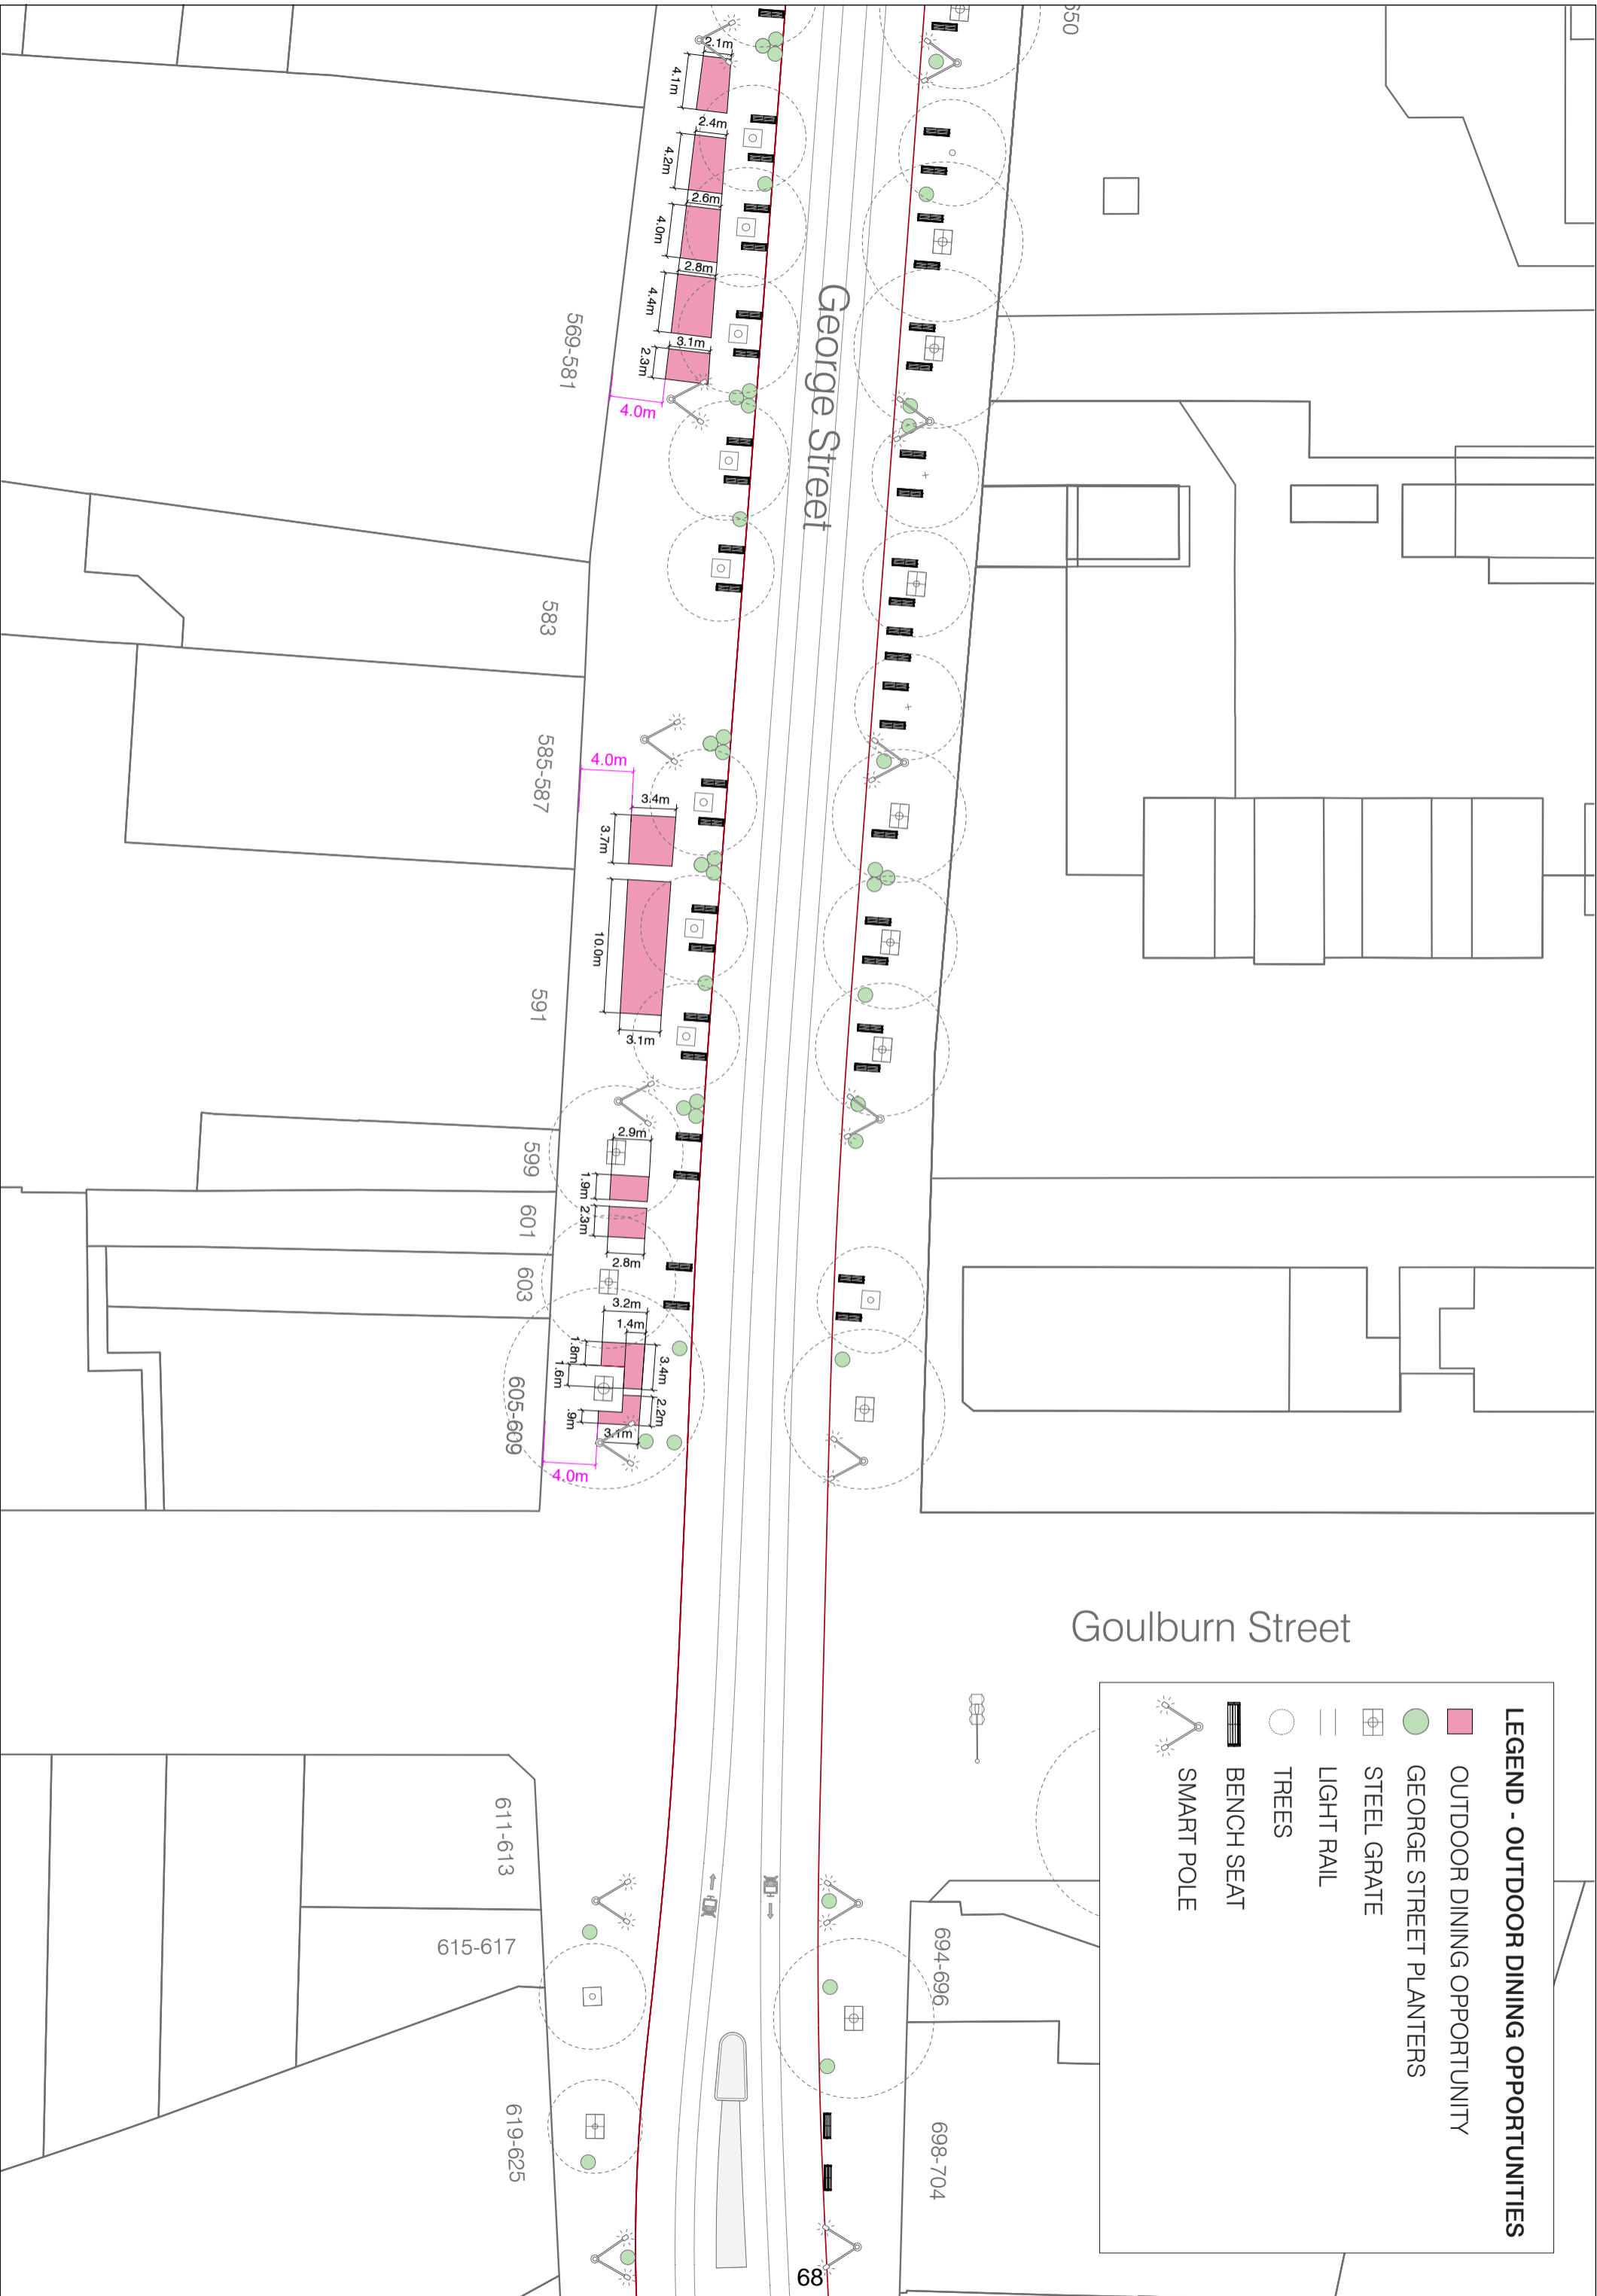

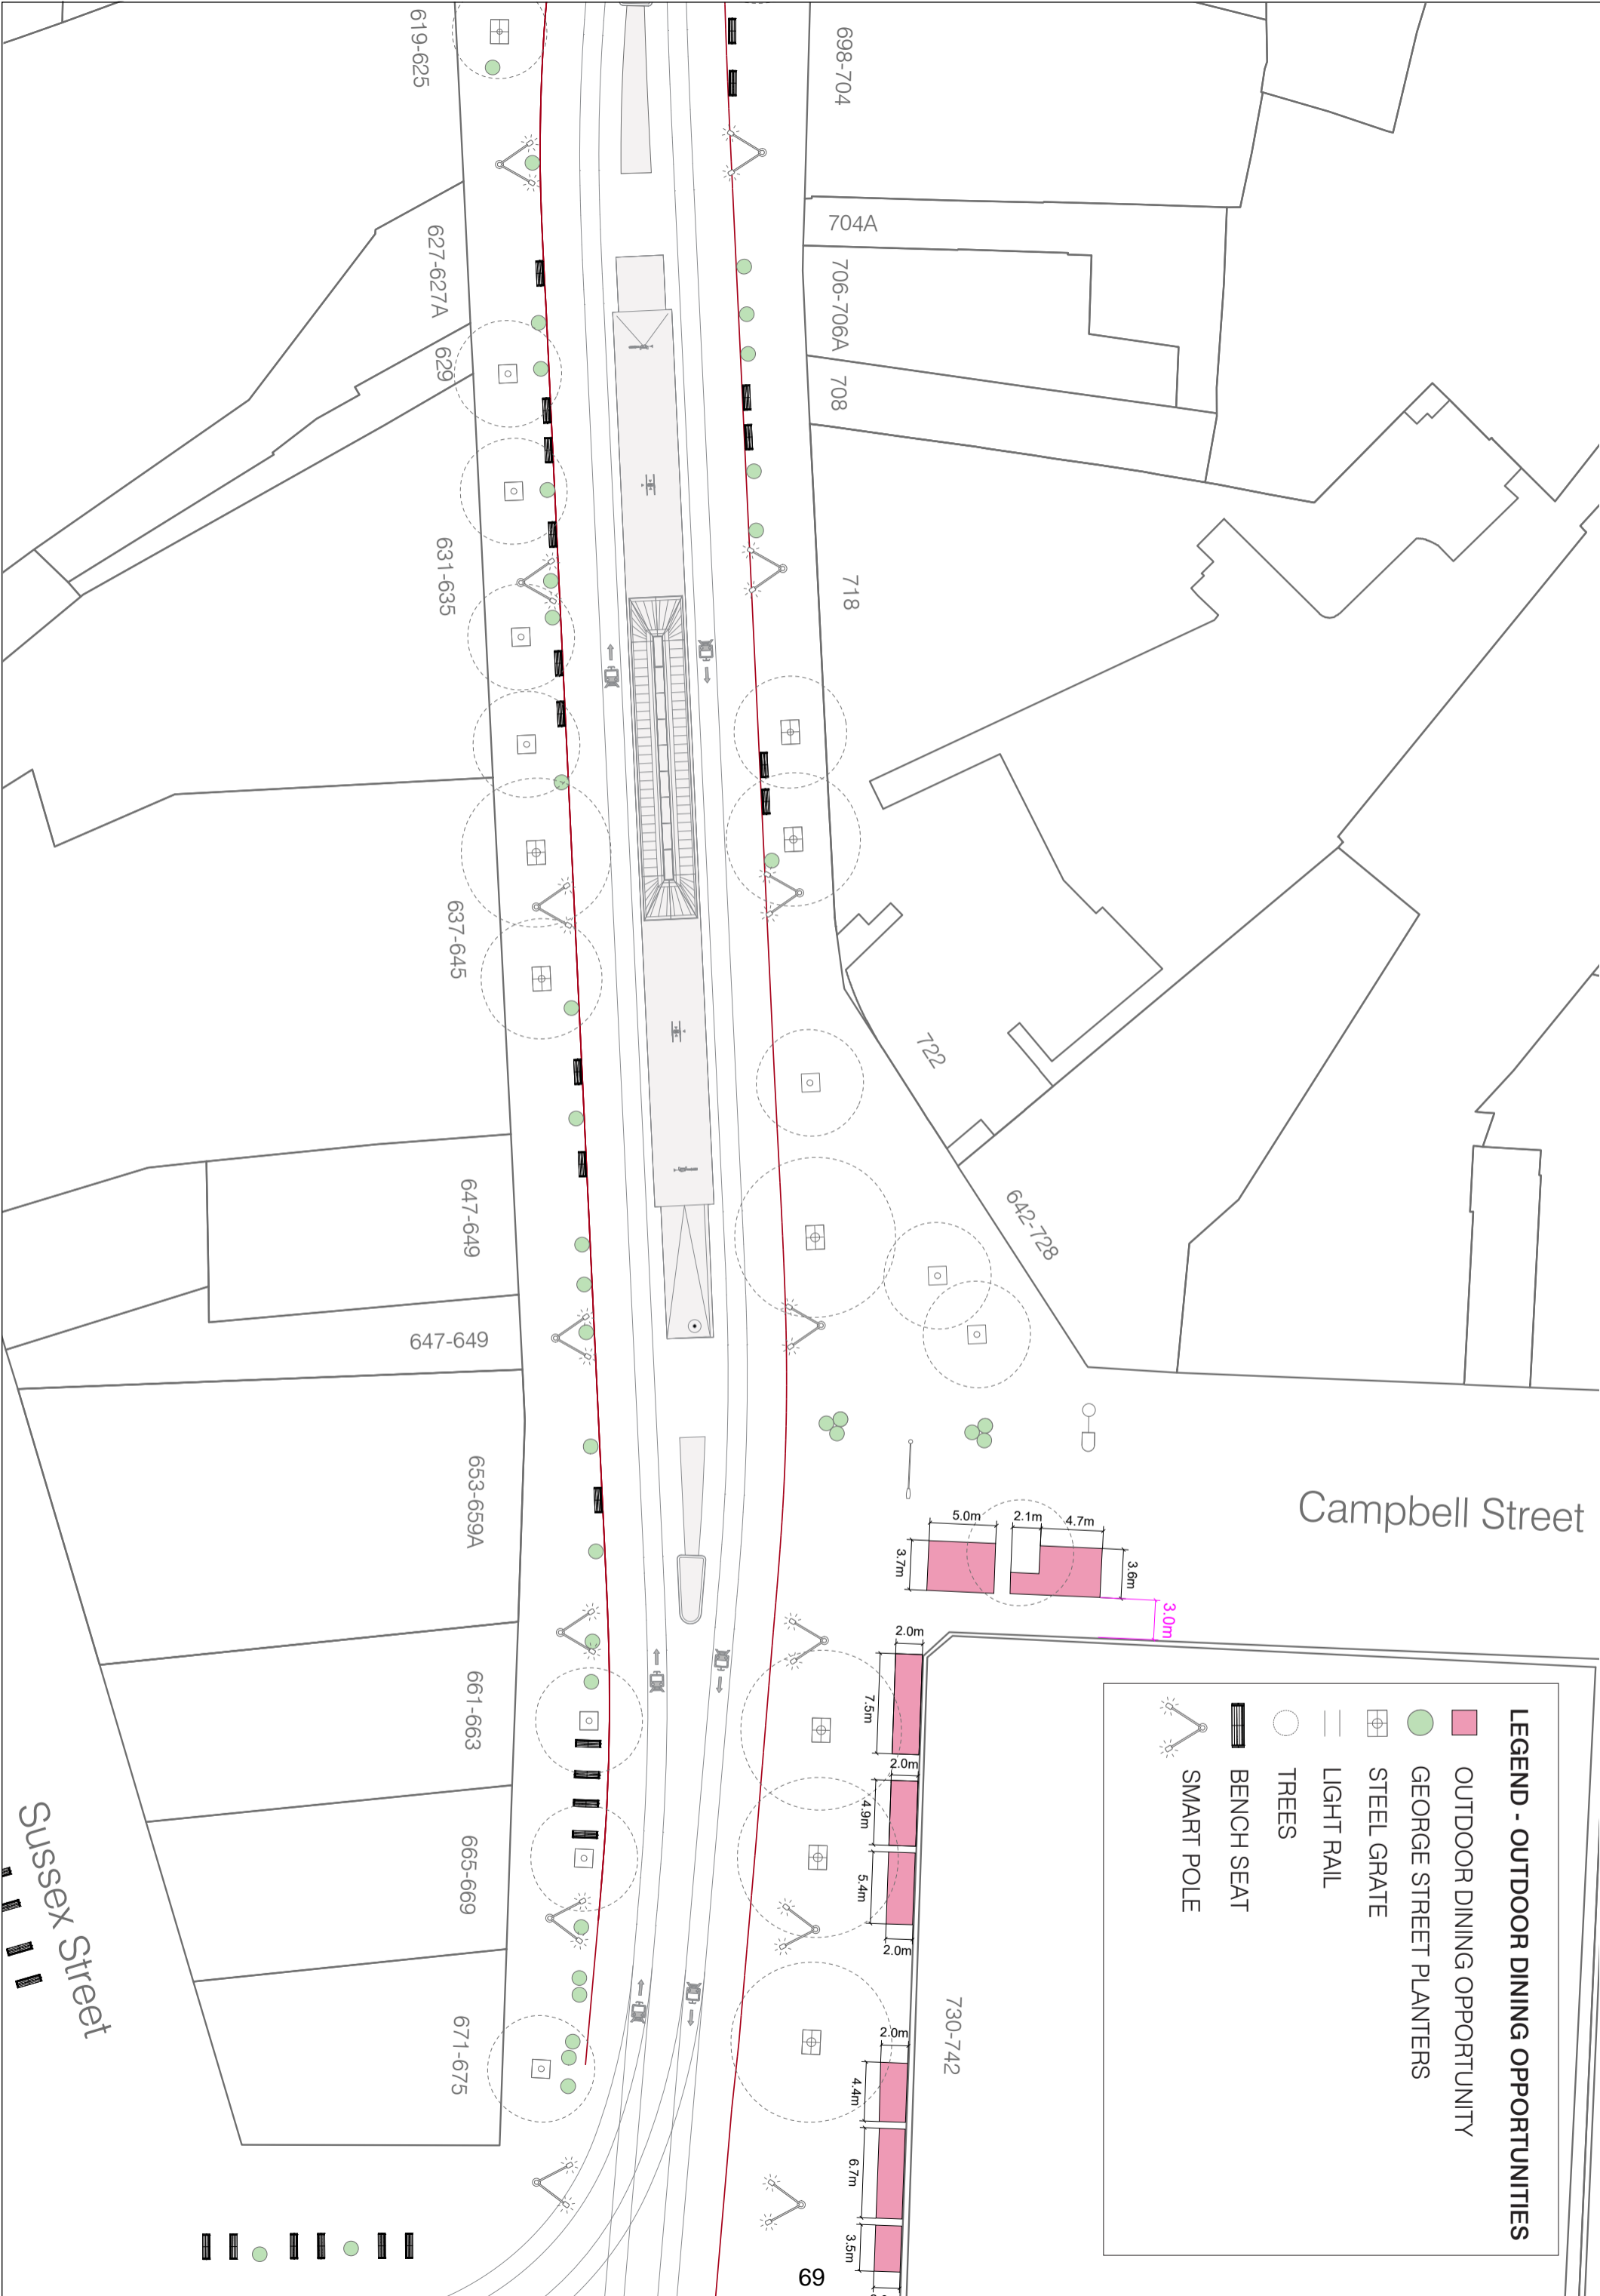

Campbell Street

Sussex Street

LEGEND - OUTDOOR DINING OPPORTUNITIES

- OUTDOOR DINING OPPORTUNITY
- GEORGE STREET PLANTERS
- STEEL GRATE
- LIGHT RAIL
- TREES
- BENCH SEAT
- SMART POLE