
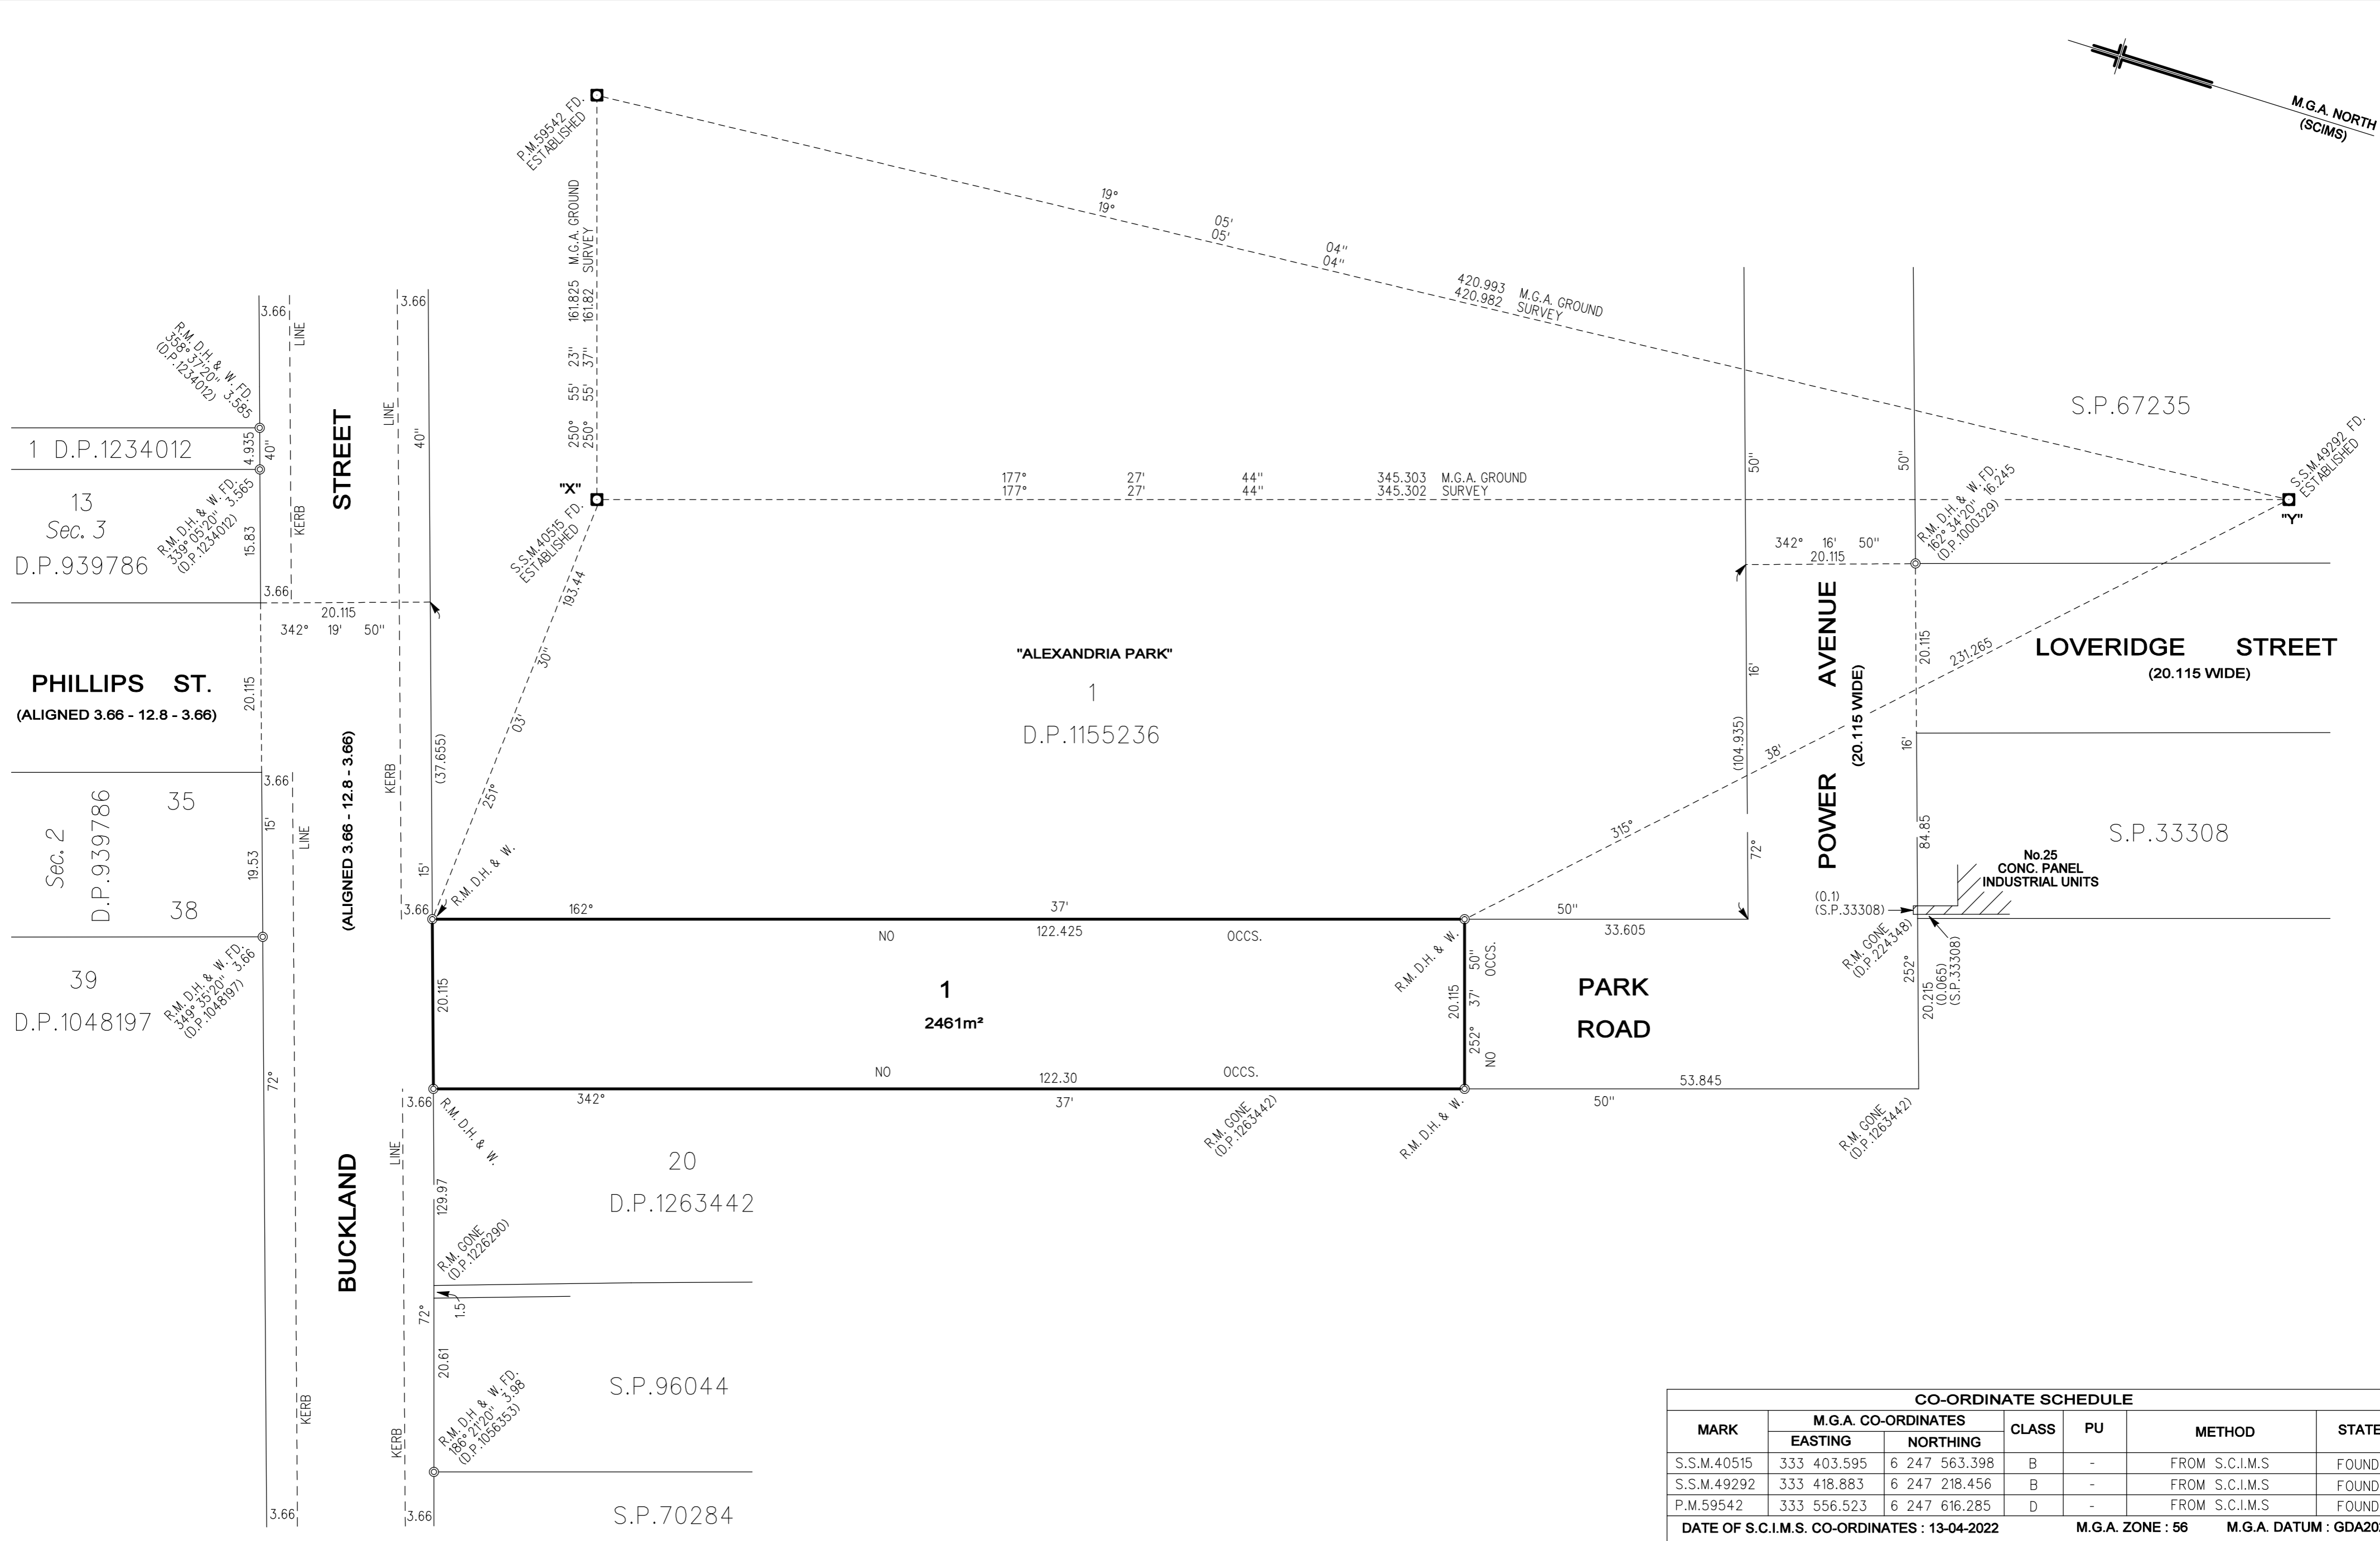


Attachment F

**Draft Plan of First Title Creation –
Park Road, Alexandria**

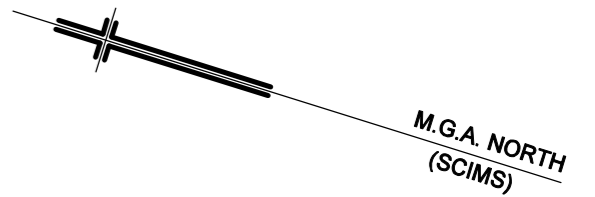

CO-ORDINATE SCHEDULE						
MARK	M.G.A. CO-ORDINATES		CLASS	PU	METHOD	STATE
	EASTING	NORTHING				
S.S.M.40515	333 403.595	6 247 563.398	B	-	FROM S.C.I.M.S	FOUND
S.S.M.49292	333 418.883	6 247 218.456	B	-	FROM S.C.I.M.S	FOUND
P.M.59542	333 556.523	6 247 616.285	D	-	FROM S.C.I.M.S	FOUND
DATE OF S.C.I.M.S. CO-ORDINATES : 13-04-2022			M.G.A. ZONE : 56		M.G.A. DATUM : GDA2020	
COMBINED SCALE FACTOR 0.999936						

SURVEYOR
 Name : MICHAEL ALEXANDER BROWN
 Date : 22nd JUNE, 2022
 Reference : 79919

PLAN OF
 PART OF PARK ROAD FOR
 TITLE ISSUE & ROAD CLOSING
 UNDER THE ROADS ACT 1993

LGA: SYDNEY
 Locality : ALEXANDRIA
 Reduction Ratio 1:500
 Lengths are in metres

REGISTERED

Draft
 11th Nov, 2022