



INSTALL DATE: 1ST APRIL 2023
INSTALL TIMES: 0900 - 2330
QTY AND TYPE OF HVM AS PER RISK MANAGEMENT/HVM PLAN

Local Government
S Y D N E Y
APPROVED CONTRACTOR

NOTE: Cato Location Services Pty do not accept responsibility of any traffic guidance scheme if the traffic management is not implemented by Cato Location Services Pty


MANIFEST	
DETOUR →	X 5
← DETOUR	X 5

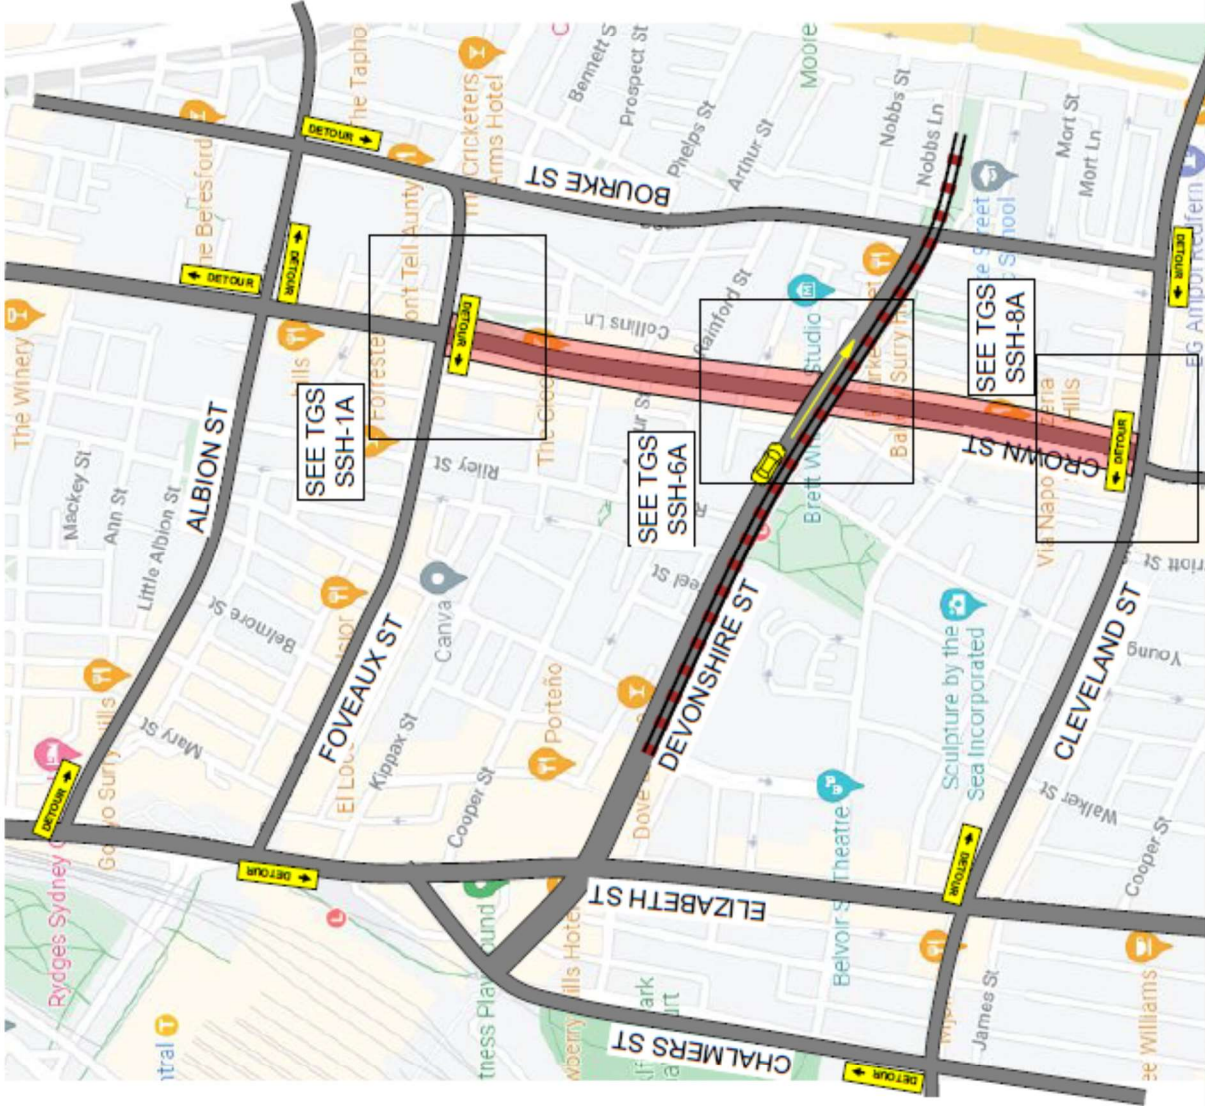

<p>PROJECT: SYDNEY STREETS Crown St, Surry Hills</p>		<p>PLAN NO: SSH-10 VARIANT: (A) TYPE: TCP REV: 1.0</p>
<p>CLIENT: City of Sydney CONTACT: Glen Woolgar PHONE: 0414 733 705</p>		
<p>DATE: 10/01/2023 ORIGINAL SIZE: A4 LANDSCAPE</p>	<p>AUTHORISED BY: KIERAN CATO CERT: TCT 0040880</p>	<p>NTS</p>
<p>COUNCIL: City of Sydney APPROVAL REQUIRED: LOCAL X STATE X OTHER</p>	<p>DRAWN BY: KIERAN CATO CERT: TCT 0040880</p>	
		
<p>NOTES: 1. THIS TRAFFIC GUIDANCE SCHEME HAS BEEN DRAWN IN ACCORDANCE WITH AS 1742.3 AND "TRAFFIC CONTROL AT WORKSITES" MANUAL V4.1. 2. SIGNS & DEVICES ARE TO BE PLACED IN ACCORDANCE WITH THIS TGS. MODIFICATION MAY BE MADE BY PERSONS HOLDING ARMS "FACTORY" QUALIFICATION ONLY. 3. ALL SIGNS AND DEVICES USED MUST COMPLY WITH AUSTRALIAN STANDARD AS1742.3 4. THIS DOCUMENT IS COPYRIGHT / PROPERTY OF CATO LOGISTICS PTY LTD. THIS DRAWING SHALL ONLY BE USED FOR THE PURPOSE FOR WHICH IT IS INTENDED. UNAUTHORISED USE OF THIS DRAWING IS PROHIBITED.</p>		
<p>© COPYRIGHT</p>		

NOTE
Cato Location Services Pty do not accept responsibility of any traffic guidance scheme if the traffic management is not implemented by Cato Location Services Pty

INSTALL DATE: 1ST APRIL 2023
INSTALL TIMES: 0900 - 2330
QTY AND TYPE OF HVM AS PER RISK MANAGEMENT/HVM PLAN

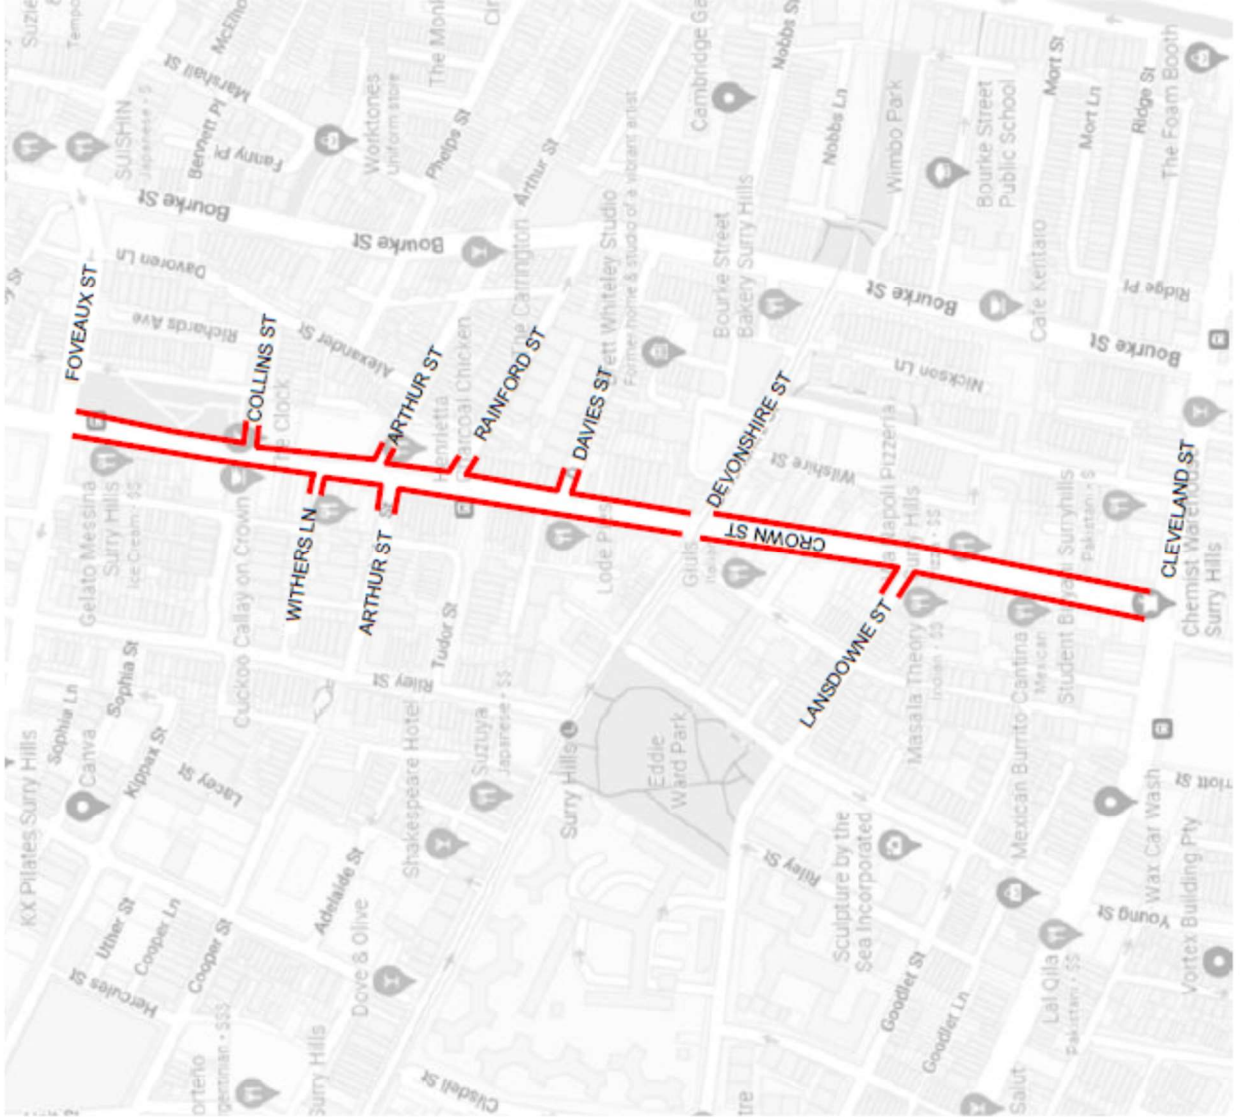


SPECIAL EVENT CLEARWAY

<p>NOTES:</p> <ol style="list-style-type: none"> 1. THIS TRAFFIC GUIDANCE SCHEME HAS BEEN DRAWN IN ACCORDANCE WITH AS 1742.3 AND TRAFFIC CONTROL AT WORKSITES' MANUAL V1.1. 2. SIGNS & DEVICES ARE TO BE PLACED IN ACCORDANCE WITH THIS TGS. MODIFICATION MAY BE MADE TO THE TGS TO SUIT THE SITE. 3. ALL SIGNS AND DEVICES USED MUST COMPLY WITH AUSTRALIA STANDARD AS1742.3 4. THIS DOCUMENT IS COPYRIGHT / PROPERTY OF CATO LOGISTICS PTY LTD. THIS DRAWING SHALL ONLY BE USED FOR THE PURPOSE FOR WHICH IT IS INTENDED. UNAUTHORISED USE OF THIS DRAWING IS PROHIBITED 		<p>COUNCIL: City of Sydney</p>	<p>DRAWN BY: KIERAN CATO</p>	<p>DATE: 10/01/2023</p>	<p>PROJECT: SYDNEY STREETS Crown St, Surry Hills</p>	<p>PI AN No.: SSH-9</p>						
		<p>APPROVAL REQUIRED:</p> <table border="1"> <tr> <td>LOCAL</td> <td>X</td> </tr> <tr> <td>STATE</td> <td>X</td> </tr> <tr> <td>OTHER</td> <td></td> </tr> </table>	LOCAL	X	STATE	X	OTHER		<p>DATE: 10/01/2023</p>	<p>ORIGINAL SIZE: A4 LANDSCAPE</p>	<p>CLIENT: City of Sydney</p>	<p>VARIANT: (A)</p>
LOCAL	X											
STATE	X											
OTHER												
		<p>APPROVED BY: KIERAN CATO</p>	<p>SIGNATURE: <i>Kieran Cato</i></p>	<p>CONTRACT: Glen Woolgar</p>	<p>PHONE: 0414 733 705</p>							

INSTALL DATE: 1ST APRIL 2023
INSTALL TIMES: 0900 - 2330

QTY AND TYPE OF HVM AS PER
RISK MANAGEMENT/HVM PLAN

NOTE
Cato Location Services Pty do not accept responsibility of any traffic guidance scheme if the traffic management is not implemented by Cato Location Services Pty

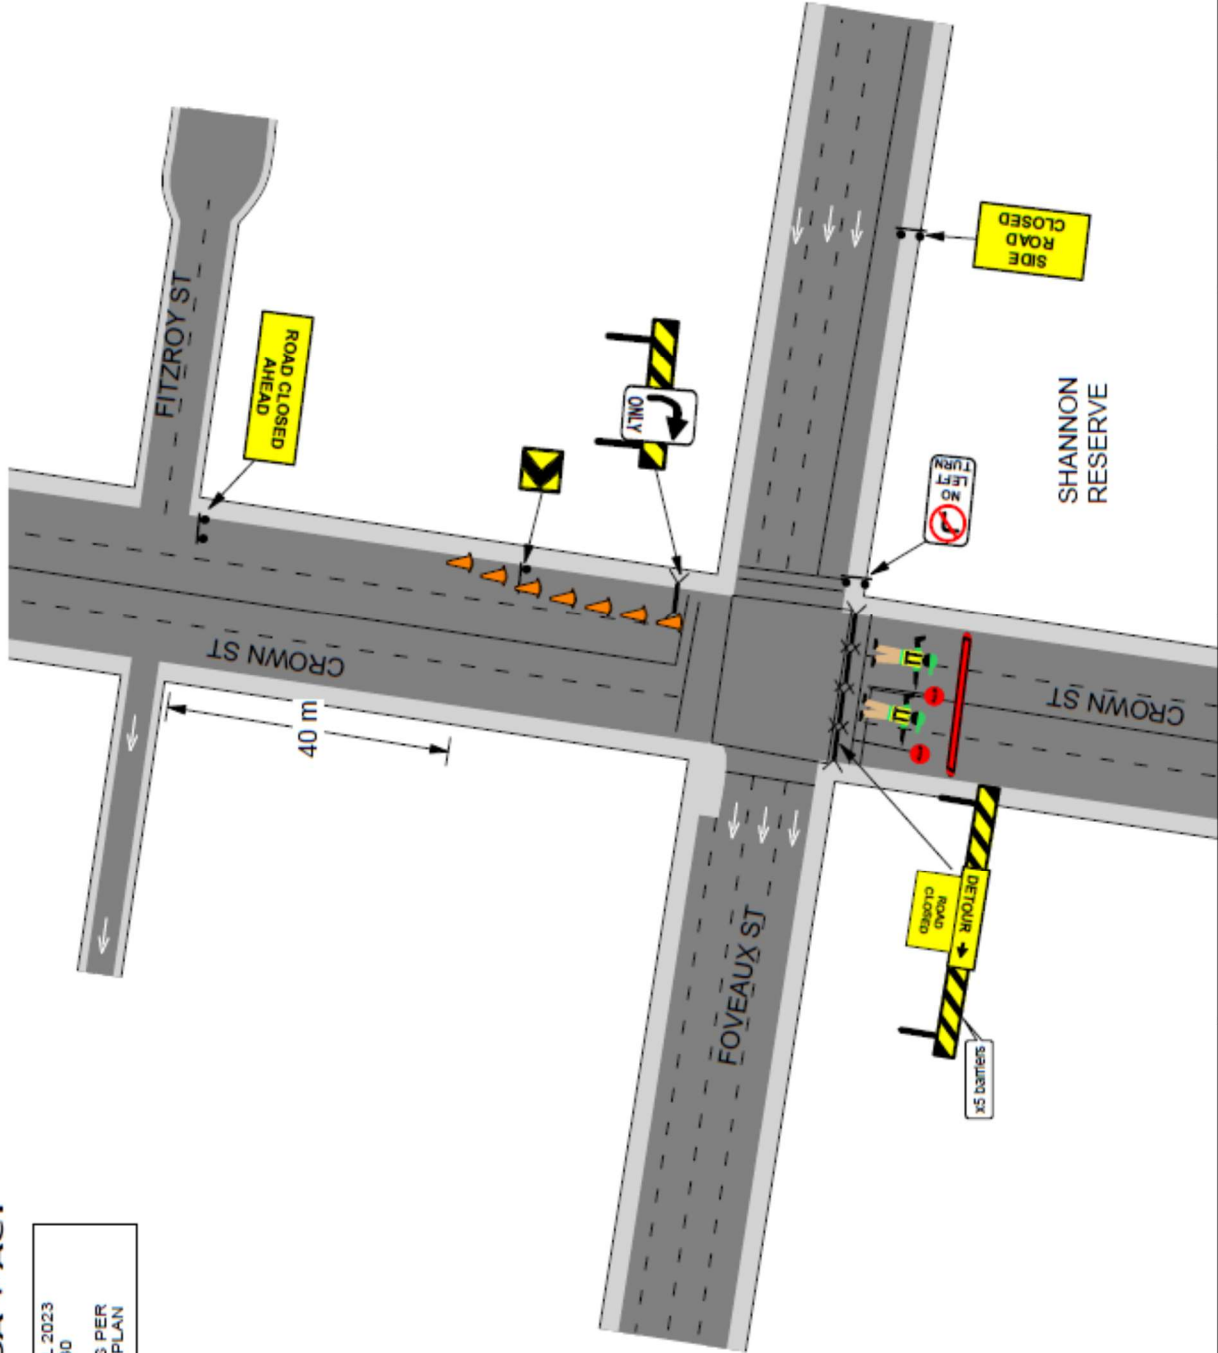

MANIFEST	
	X 5
	X 1
	X 1
	X 1
	X 1
	X 1
	X 1
	X 18 inc. cones to be installed with signs
	X 1
	X 1
	X 6


NOTES:
1. THIS TRAFFIC GUIDANCE SCHEME HAS BEEN DRAWN IN ACCORDANCE WITH AS 1742.3 AND "TRAFFIC CONTROL AT WORKSITES" MANUAL V6.1.
2. SIGNS & DEVICES ARE TO BE PLACED IN ACCORDANCE WITH THIS TGS. MODIFICATION MAY BE MADE BY PERSONS HOLDING A RMS "PAZTMP" QUALIFICATION ONLY.
3. ALL SIGNS AND DEVICES USED MUST COMPLY WITH AUSTRALIAN STANDARD AS1742.3
4. THIS DOCUMENT IS COPYRIGHT / PROPERTY OF CATO LOGISTICS PTY LTD. THIS DRAWING SHALL ONLY BE USED FOR THE PURPOSE FOR WHICH IT IS INTENDED. UNAUTHORISED USE OF THIS DRAWING IS PROHIBITED




© COPYRIGHT




COUNCIL:	City of Sydney	DRAWN BY:	KIERAN CATO	AUTHORISED BY:	KIERAN CATO	DATE:	09/01/2023	PROJECT:	SYDNEY STREETS Crown St, Surry Hills	PLAN NO.:	SSH-1
APPROVAL REQUIRED:	LOCAL	CERT:	TCT 0040880	CERT:	TCT 0040880	ORIGINAL SIZE:	A4 LANDSCAPE	CLIENT:	City of Sydney	VARIANT:	(A)
STATE	X	OTHER						CONTRACT:	Glen Woolgar	PHONE:	0414 733 705
										TYPE:	TCP
										REV:	1.0

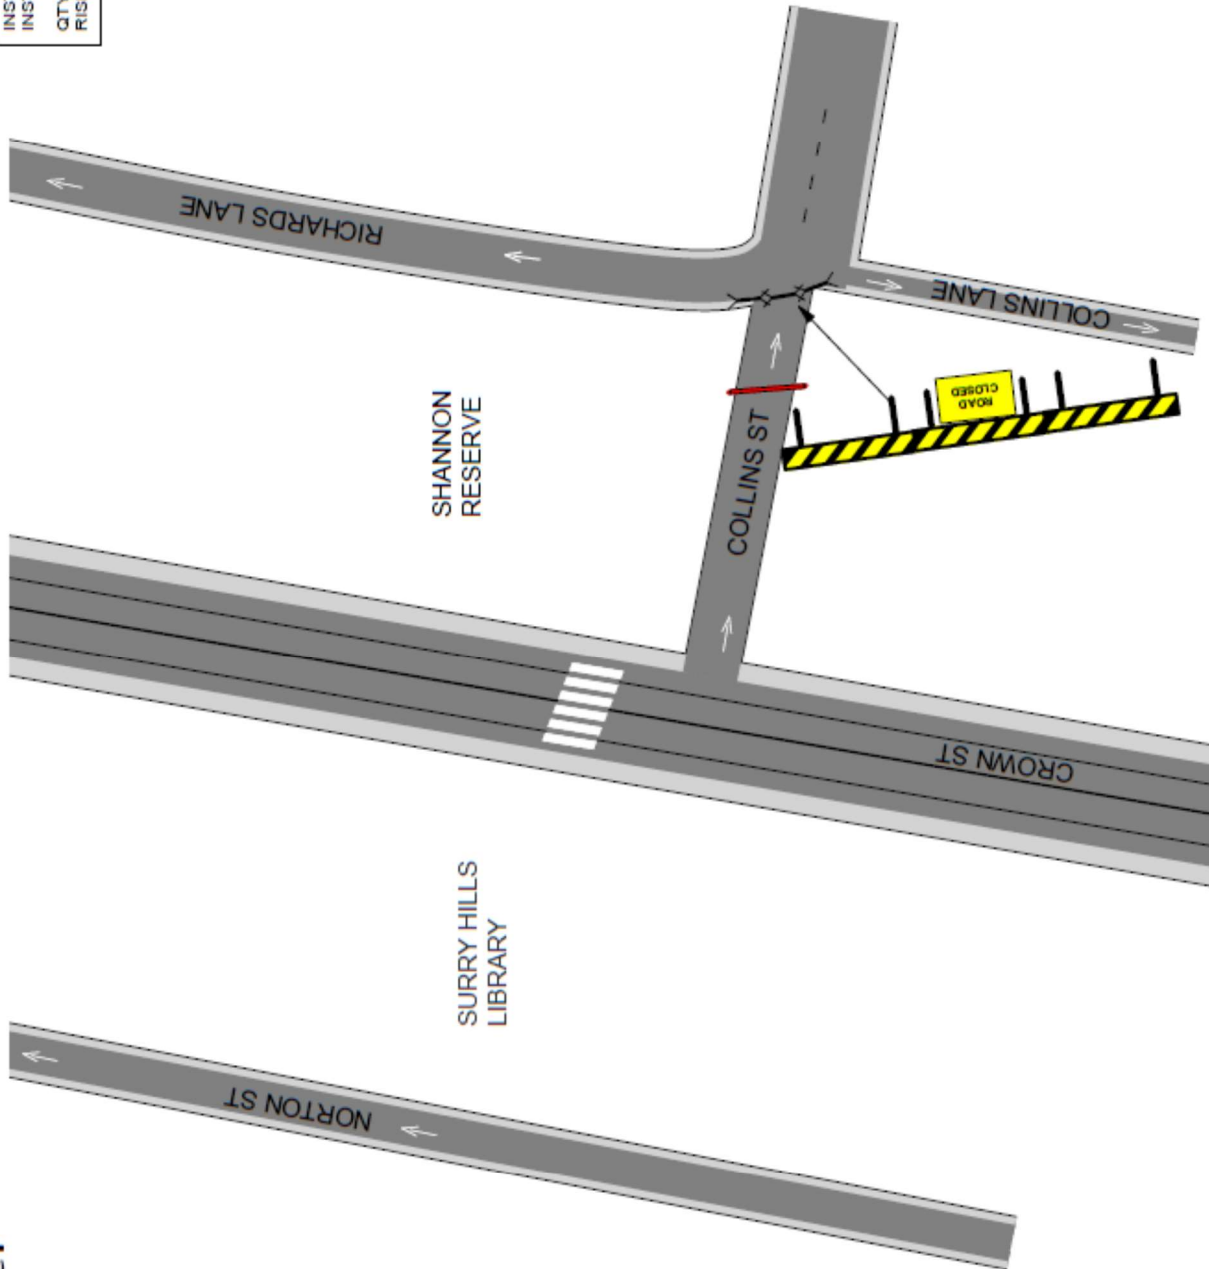



INSTALL DATE: 1ST APRIL 2023
INSTALL TIMES: 0900 - 2330
QTY AND TYPE OF HVM/AS PER RISK MANAGEMENT/HVM PLAN




MANIFEST	
	X 1
	X 3
	X 2
inc. cones to be installed with signs	


<p>NOTES:</p> <ol style="list-style-type: none"> THIS TRAFFIC GUIDANCE SCHEME HAS BEEN DRAWN IN ACCORDANCE WITH AS 1742.3 AND "TRAFFIC CONTROL AT WORKSITES" MANUAL V6.1. SIGNS & DEVICES ARE TO BE PLACED IN ACCORDANCE WITH THIS TGS. MODIFICATION MAY BE MADE BY PERSONS HOLDING A RMS "PARTICIP" QUALIFICATION ONLY. ALL SIGNS AND DEVICES USED MUST COMPLY WITH AUSTRALIAN STANDARD AS1742.3 TRAFFIC CONTROL DEVICES MUST BE USED IN ACCORDANCE WITH THE TGS. SIGNS AND DEVICES SHOWN SHALL ONLY BE USED FOR THE PURPOSE FOR WHICH IT IS INTENDED. <p>UNAUTHORISED USE OF THIS DRAWING IS PROHIBITED</p>		<p>PLAN NO: SSH-2 VARIANT: (A) TYPE: TCP REV: 1.0</p>						
		<p>PROJECT: SYDNEY STREETS Crown St, Surry Hills</p> <p>CLIENT: City of Sydney</p> <p>CONTACT: Glen Woolgar PHONE: 0414 733 705</p>						
<p>COUNCIL: City of Sydney</p> <p>APPROVAL REQUIRED:</p> <table border="1"> <tr> <td>LOCAL</td> <td>X</td> </tr> <tr> <td>STATE</td> <td>X</td> </tr> <tr> <td>OTHER</td> <td></td> </tr> </table>	LOCAL	X	STATE	X	OTHER		<p>DRAWN BY: KIERAN CATO CERT: TCT 0040880</p> <p>AUTHORISED BY: KIERAN CATO CERT: TCT 0040880</p>	<p>DATE: 09/01/2023</p> <p>ORIGINAL SIZE: A4 LANDSCAPE</p> <p>NTS</p>
LOCAL	X							
STATE	X							
OTHER								

INSTALL DATE: 1ST APRIL 2023
INSTALL TIMES: 0900 - 2330
QTY AND TYPE OF HVM AS PER RISK MANAGEMENT/HVM PLAN

MANIFEST	
	x 5
	x 2
	x 14
	x 10

Inc. cones to be installed with signs

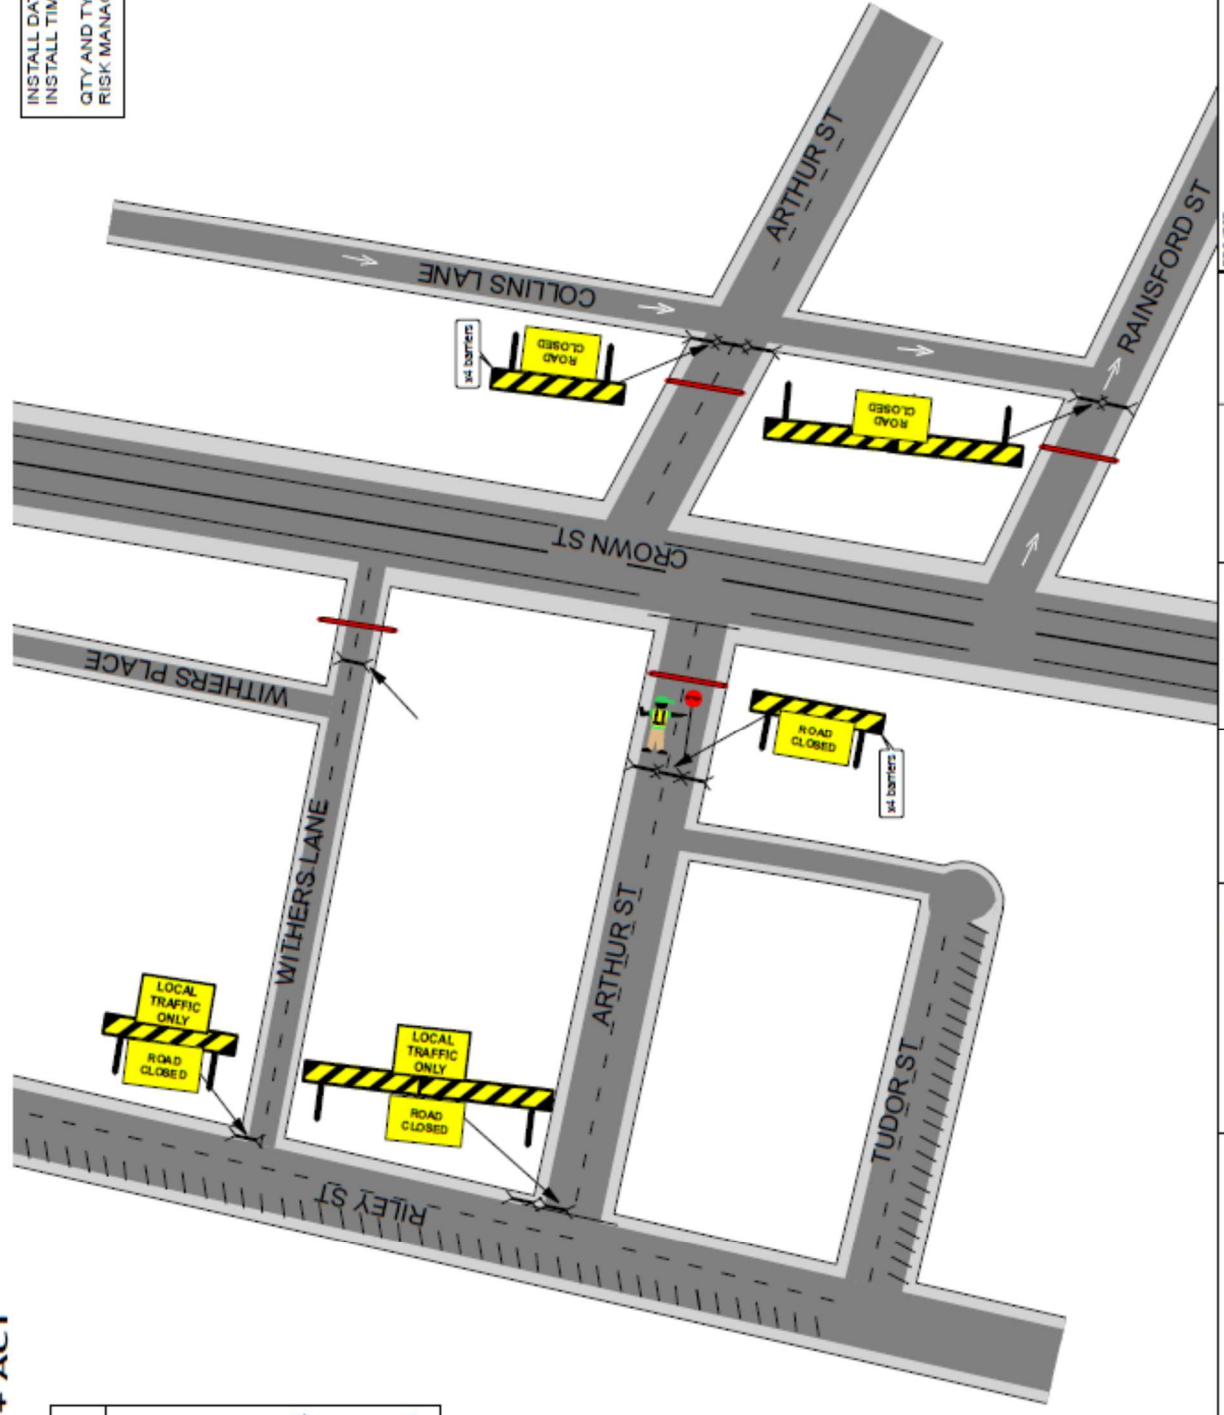




<p>NOTES:</p> <p>1. THIS TRAFFIC GUIDANCE SCHEME HAS BEEN DRAWN IN ACCORDANCE WITH AS 1742.3 AND "TRAFFIC CONTROL AT WORKSITES" MANUAL, V8.1.</p> <p>2. SIGNS & DEVICES ARE TO BE PLACED IN ACCORDANCE WITH THIS TGS. MODIFICATION MAY BE MADE BY PERSONS HOLDING A RIMS "PRACTICE" QUALIFICATION ONLY.</p> <p>3. ALL SIGNS AND DEVICES USED MUST COMPLY WITH AUSTRALIAN STANDARD AS 1742.3 FOR TRAFFIC CONTROL DEVICES.</p> <p>4. DRAWING SHALL ONLY BE USED FOR THE PURPOSE FOR WHICH IT IS INTENDED. UNAUTHORISED USE OF THIS DRAWING IS PROHIBITED.</p>		<p>COUNCIL: City of Sydney</p> <p>APPROVAL REQUIRED: LOCAL X STATE X OTHER X</p>	<p>DRAWN BY: KIERAN CATO</p> <p>CERT: TCT 0040880</p>	<p>AUTHORISED BY: KIERAN CATO</p> <p>CERT: TCT 0040880</p>	<p>DATE: 10/01/2023</p> <p>ORIGINAL SIZE: A4 LANDSCAPE</p>	<p>PROJECT: SYDNEY STREETS Crown St, Surry Hills</p> <p>CLIENT: City of Sydney</p> <p>CONTACT: Glen Woolgar</p> <p>PHONE: 0414 733 705</p>	<p>PLAN NO: SSH-3</p> <p>VARIANT: (A)</p> <p>TYPE: TCP</p> <p>REV: 1.0</p>
		<p>© COPYRIGHT</p>					


INSTALL DATE: 1ST APRIL 2023
INSTALL TIMES: 0900 - 2330

QTY AND TYPE OF HVM AS PER
RISK MANAGEMENT/HVM PLAN

NOTE
Cato Location Services P/L do not accept responsibility of any traffic guidance scheme if the traffic management is not implemented by Cato Location Services P/L

MANIFEST	
	x 2
	x 5
	x 4

Inc. cones to be installed with signs

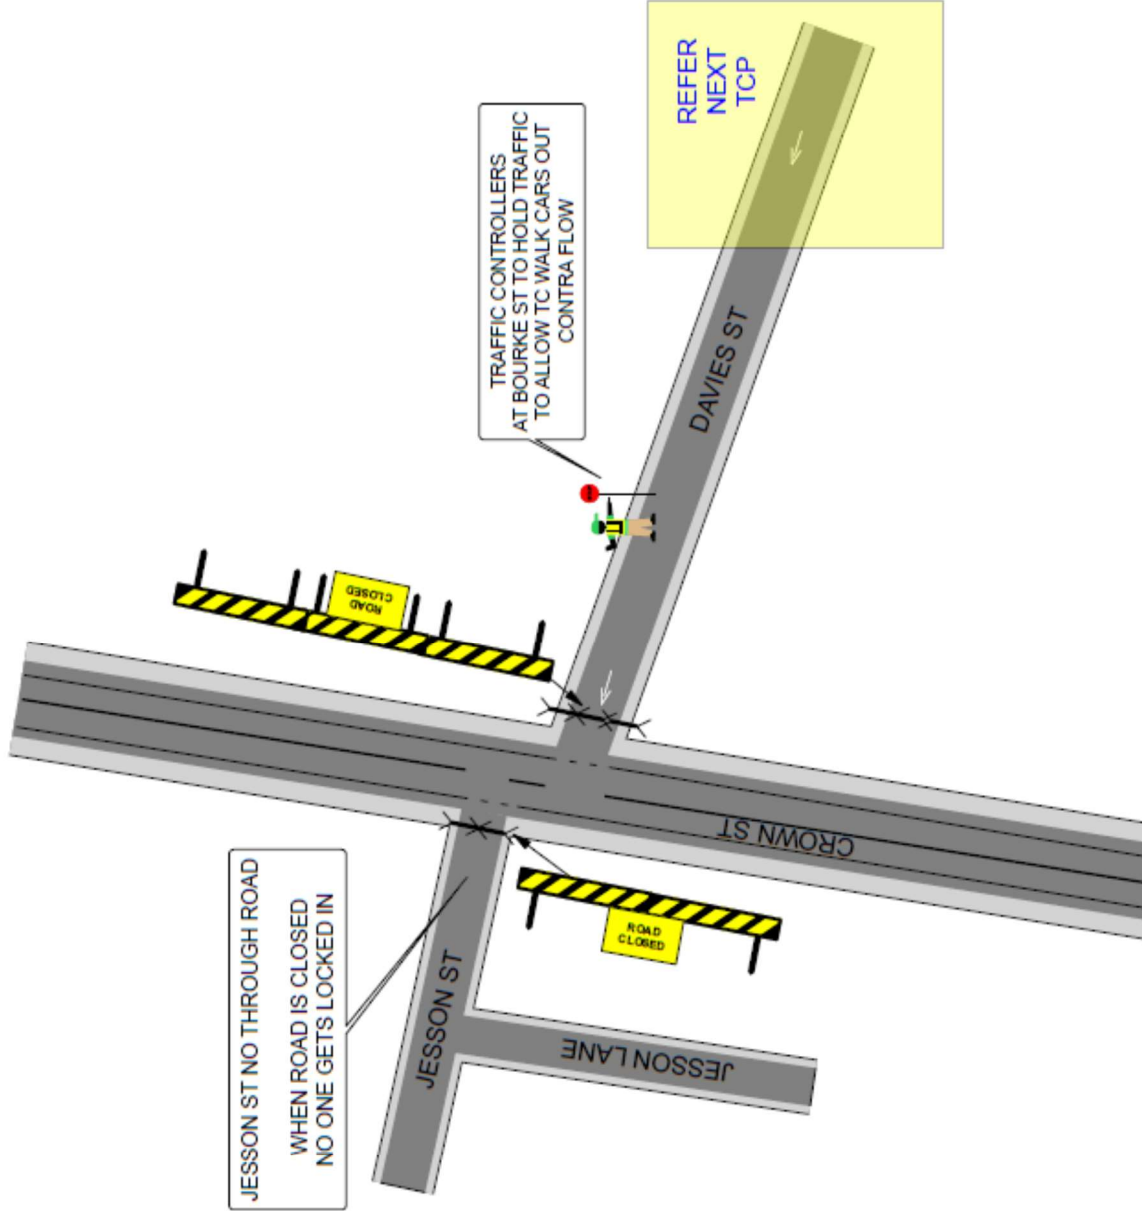

NOTES:

1. THIS TRAFFIC GUIDANCE SCHEME HAS BEEN DRAWN IN ACCORDANCE WITH AS 1742.3 AND "TRAFFIC CONTROL AT WORKSITES" MANUAL V6.1.
2. SIGNS & DEVICES ARE TO BE PLACED IN ACCORDANCE WITH THIS TGS. MODIFICATION MAY BE MADE BY PERSONS HOLDING A RIMS TMC/MP QUALIFICATION ONLY.
3. ALL SIGNS AND DEVICES USED MUST COMPLY WITH AUSTRALIAN STANDARDS AS1742.3
4. THIS DRAWING IS THE PROPERTY OF CFA+O. IT IS TO BE USED ONLY FOR THE PURPOSES FOR WHICH IT IS INTENDED. UNAUTHORISED USE OF THIS DRAWING IS PROHIBITED.

© COPYRIGHT




COUNCIL:	City of Sydney
DRAWN BY:	KIERAN CATO
APPROVAL REQUIRED:	LOCAL X STATE X OTHER

AUTHORISED BY:	KIERAN CATO
CERT:	TCT 0040880
DATE:	10/01/2023

ORIGINAL SIZE:	A4 LANDSCAPE
CONTACT:	Glen Woolgar
PHONE:	0414 733 705


PROJECT:	SYDNEY STREETS Crown St, Surry Hills
CLIENT:	City of Sydney
PLAN NO.:	SSH-4
VARIANT:	(A)
TYPE:	TCP
REV:	1.0

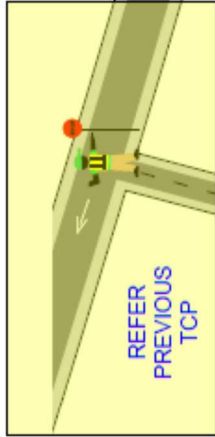

TRAFFIC CONTROLLERS
AT BOURKE ST TO HOLD TRAFFIC
TO ALLOW TC TO WALK CARS OUT
CONTRA FLOW

MANIFEST	
	X 3
	X 1
	X 4
	X 6

Inc. cones to be installed with signs

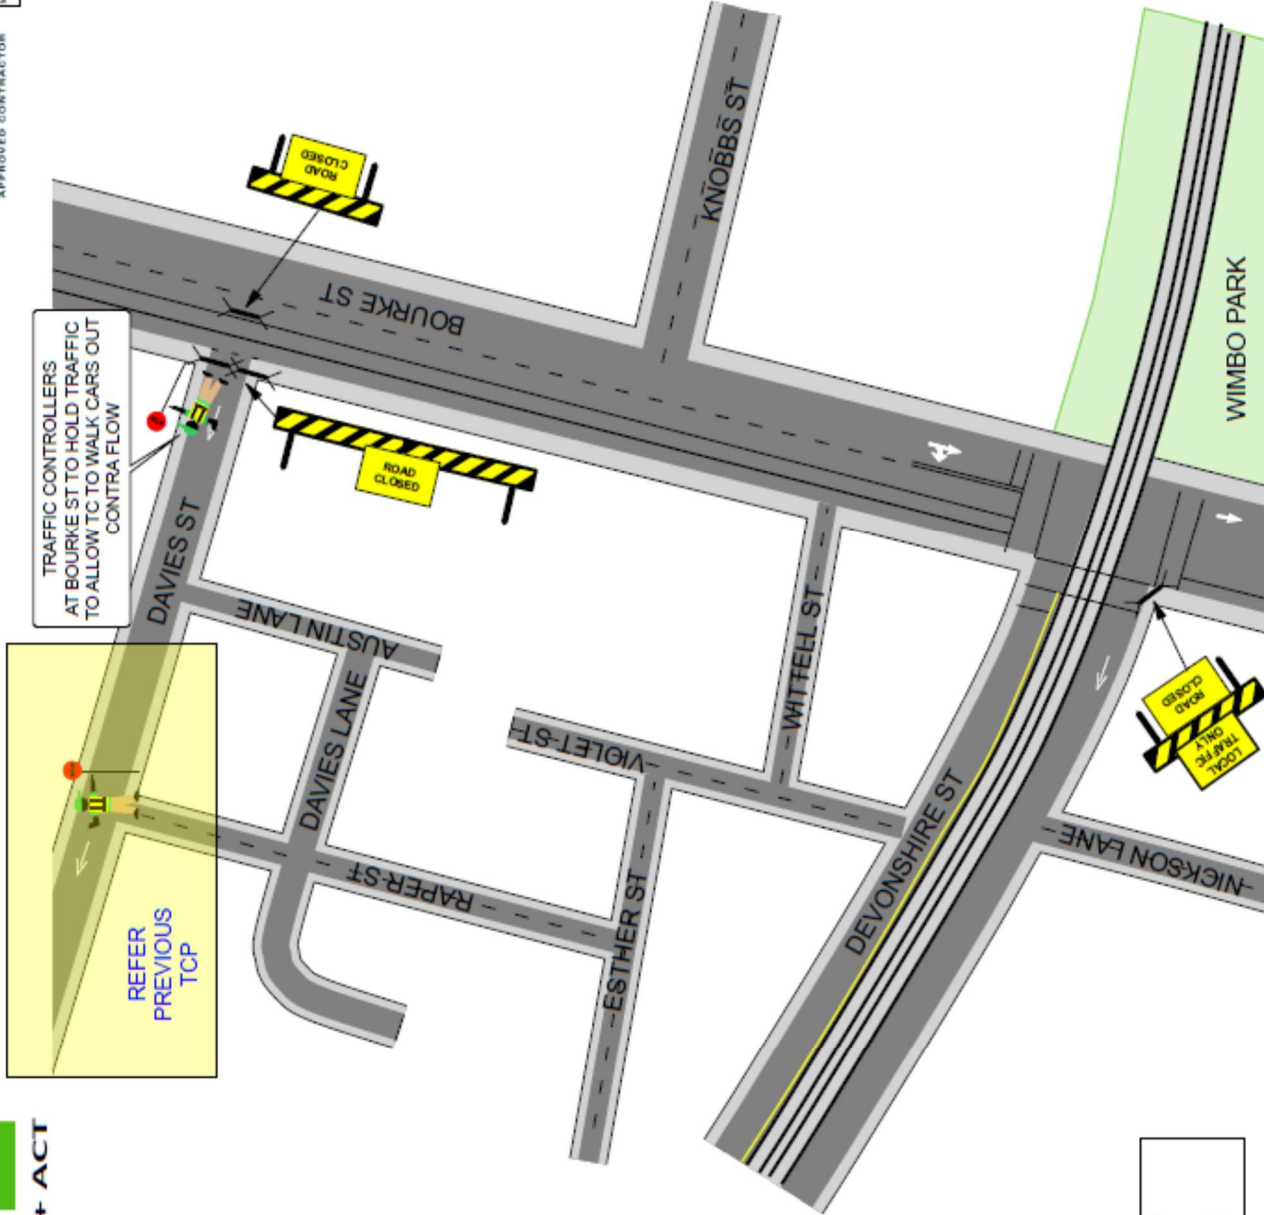

INSTALL DATE: 1ST APRIL 2023
INSTALL TIMES: 0900 - 2330
QTY AND TYPE OF HVM AS PER
RISK MANAGEMENT/HVM PLAN









NOTES:
1. THIS TRAFFIC GUIDANCE SCHEME HAS BEEN DRAWN IN ACCORDANCE WITH AS 17423 AND "TRAFFIC CONTROL AT WORKSITES" MANUAL, V6.1.
2. SIGNS & DEVICES ARE TO BE PLACED IN ACCORDANCE WITH THIS TGS. MODIFICATION MAY BE MADE BY PERSONS NOT ENGAGED IN THE WORKSITES ONLY.
3. THIS DOCUMENT IS TO BE USED IN STRICT COMPLIANCE WITH AUSTRALIAN STANDARD AS 17423.
4. THIS DOCUMENT IS COPYRIGHT PROPERTY OF CATO LOGISTICS PTY LTD. THIS DRAWING SHALL ONLY BE USED FOR THE PURPOSE FOR WHICH IT IS INTENDED. UNAUTHORISED USE OF THIS DRAWING IS PROHIBITED.

COUNCIL: City of Sydney	DRAWN BY: KIERAN CATO	AUTHORISED BY: KIERAN CATO	DATE: 10/01/2023	PROJECT: SYDNEY STREETS Crown St, Surry Hills	PLAN NO.: SSH-5
APPROVAL REQUIRED:	CERT:	CERT:	ORIGINAL SIZE:	CLIENT:	VARIANT:
LOCAL X	TCT 0040880	TCT 0040880	A4 LANDSCAPE	City of Sydney	(A)
STATE X					
OTHER					
				CONTACT: Glen Woolgar	PHONE: 0414 733 705
				TYPE: TCP	REV: 1.0


INSTALL DATE: 1ST APRIL 2023
INSTALL TIMES: 0900 - 2330

QTY AND TYPE OF HVM AS PER
RISK MANAGEMENT/HVM PLAN

NOTE
Cato Location Services P/L do not accept responsibility of any traffic guidance scheme if the traffic management is not implemented by Cato Location Services P/L

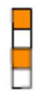MANIFEST	
	x 3
	x 1
	x 1
	x 4
	x 34m
	x 7

Inc. cones to be installed with signs

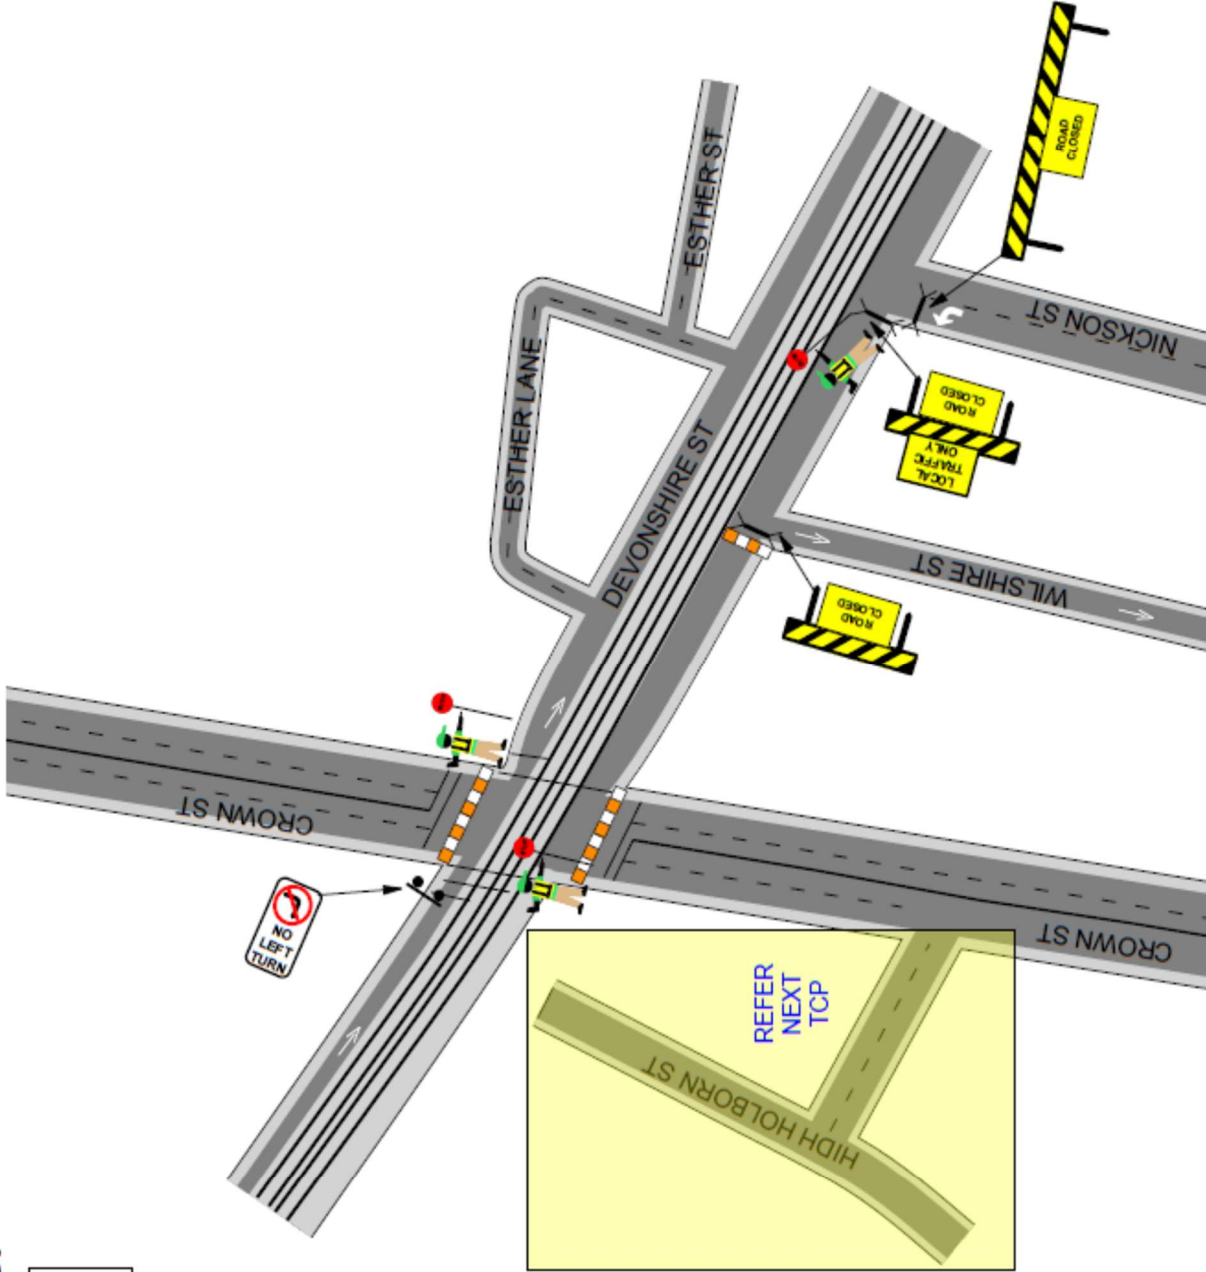


<p>NOTES:</p> <p>1. THIS TRAFFIC GUIDANCE SCHEME HAS BEEN DRAWN IN ACCORDANCE WITH AS 1742.3 AND "TRAFFIC CONTROL AT WORKSITES" MANUAL V5.1.</p> <p>2. SIGNS & DEVICES ARE TO BE PLACED IN ACCORDANCE WITH THIS TIS. MODIFICATION MAY BE MADE BY PERSONS HOLDING A RMS "PRACTICE" QUALIFICATION ONLY.</p> <p>3. ALL SIGNS AND DEVICES USED MUST COMPLY WITH AUSTRALIA STANDARD AS1742.3</p> <p>4. THIS DOCUMENT IS COPYRIGHT PROPERTY OF CATO LOGISTICS PTY/LTD. THIS DRAWING SHALL ONLY BE USED FOR THE PURPOSE FOR WHICH IT IS INTENDED. UNAUTHORISED USE OF THIS DRAWING IS PROHIBITED</p>		<p>COUNCIL: City of Sydney</p> <p>APPROVAL REQUIRED: LOCAL X STATE X OTHER X</p>	<p>DRAWN BY: KIERAN CATO CERT: TCT 0040880</p>	<p>AUTHORISED BY: KIERAN CATO CERT: TCT 0040880</p>	<p>DATE: 10/01/2023</p> <p>ORIGINAL SIZE: A4 LANDSCAPE</p>	<p>PROJECT: SYDNEY STREETS Crown St, Surry Hills</p> <p>CLIENT: City of Sydney</p> <p>CONTACT: Glen Woolgar</p>	<p>PLAN NO: SSH-6</p> <p>VARIANT: (A)</p> <p>TYPE: TCP</p> <p>REV: 1.0</p>
		<p>© COPYRIGHT</p>	<p>PHONE: 0414 733 705</p>				

INSTALL DATE: 1ST APRIL 2023
INSTALL TIMES: 0900 - 2330
QTY AND TYPE OF HVM AS PER RISK MANAGEMENT/HVM PLAN

Local Government
P.O. BOX 100
APPROVED CONTRACTOR

NOTE
Cato Location Services P/L do not accept responsibility of any traffic guidance scheme if the traffic management is not implemented by Cato Location Services P/L.

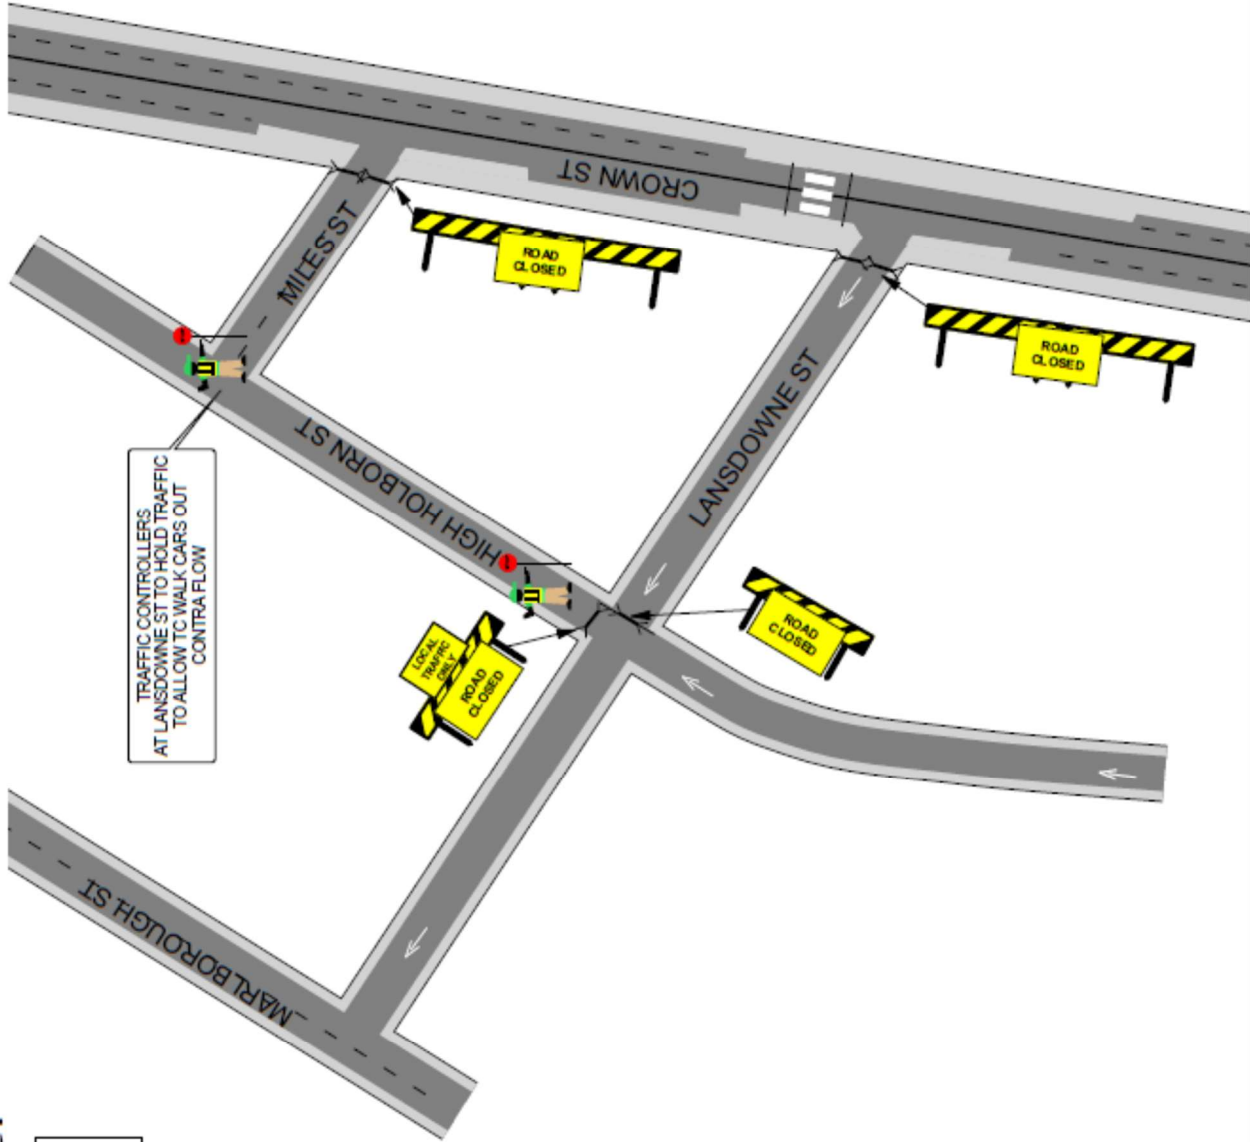

MANIFEST	
	x 4
	x 1
	x 6
	x 8

Inc. cones to be installed with signs


<p>NOTES:</p> <p>1. THIS TRAFFIC GUIDANCE SCHEME HAS BEEN DRAWN IN ACCORDANCE WITH AS 1742.3 AND "TRAFFIC CONTROL AT WORKSITES" MANUAL V6.1.</p> <p>2. SIGNS & DEVICES ARE TO BE PLACED IN ACCORDANCE WITH THIS TGS. MODIFICATION MAY BE MADE BY PERSONS HOLDING A RMS "TRAMP" QUALIFICATION ONLY.</p> <p>3. ALL SIGNS AND DEVICES USED MUST COMPLY WITH AUSTRALIA STANDARD AS1742.3</p> <p>4. THIS DOCUMENT IS COPYRIGHT / PROPERTY OF CATO LOGISTICS PTY/LTD. THIS DRAWING SHALL ONLY BE USED FOR THE PURPOSE FOR WHICH IT IS INTENDED. UNAUTHORISED USE OF THIS DRAWING IS PROHIBITED</p>	<p></p>	<p>COUNCIL: City of Sydney</p> <p>APPROVAL REQUIRED: LOCAL X STATE X OTHER</p>	<p>DRAWN BY: KIERAN CATO</p> <p>CERT: TCT 0040880</p>	<p>AUTHORISED BY: KIERAN CATO</p> <p>CERT: TCT 0040880</p>	<p>DATE: 10/01/2023</p> <p>ORIGINAL SIZE: A4 LANDSCAPE</p>	<p>PROJECT: SYDNEY STREETS Crown St, Surry Hills</p> <p>CLIENT: City of Sydney</p> <p>CONTACT: Glen Woolgar</p>	<p>FRANKS: SSH-7</p> <p>VARIANT: (A)</p> <p>TYPE: TCP</p> <p>REV: 1.0</p> <p>PHONE: 0414 733 705</p>
		<p>© COPYRIGHT</p>					

INSTALL DATE: 1ST APRIL 2023
INSTALL TIMES: 0900 - 2330

QTY AND TYPE OF HVM AS PER
RISK MANAGEMENT/HVM PLAN

Local Government
APPROVED CONTRACTOR

NOTE
Cato Location Services P/L do not accept responsibility of any traffic guidance
scheme if the traffic management is not implemented by Cato Location Services P/L

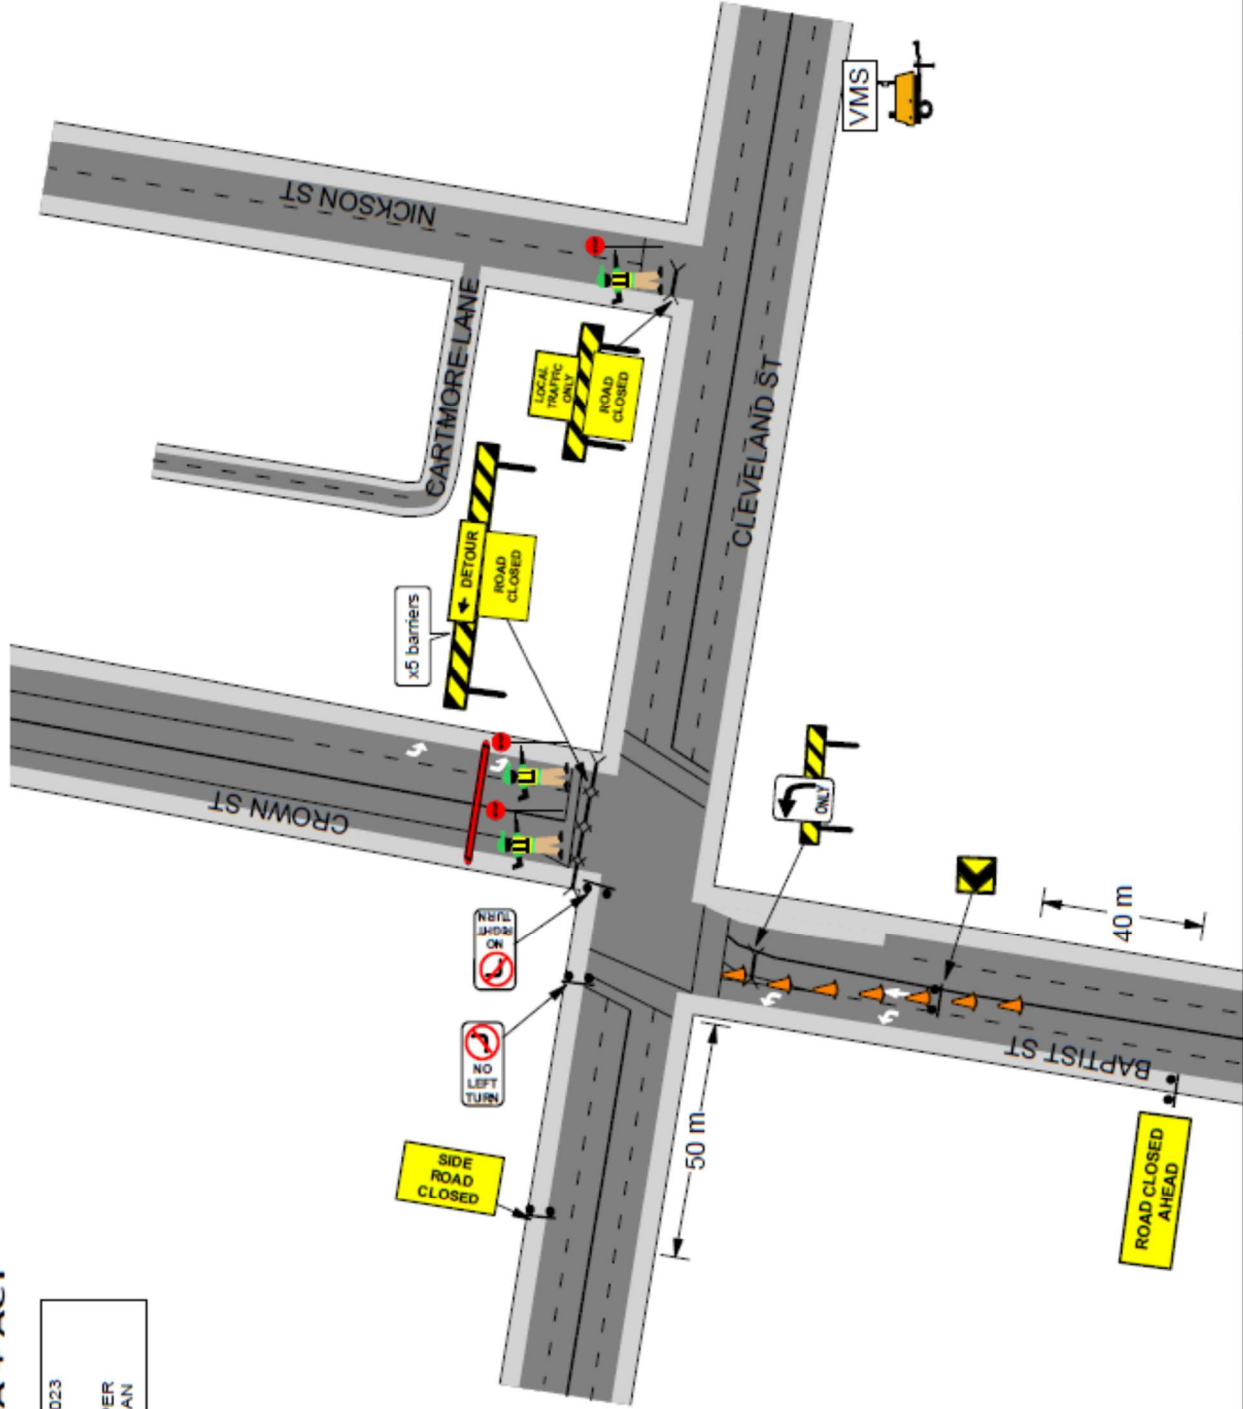

MANIFEST	
	X 7
	X 1
	X 1
	X 1
	X 1
	X 1
	X 1
	X 1
	X 7
	X 18

inc. cones to be installed with signs



NOTES:
1. THIS TRAFFIC GUIDANCE SCHEME HAS BEEN DRAWN IN ACCORDANCE WITH AS 1742.3 AND
TRAFFIC CONTROL AT WORKSITES MANUAL V6.1
2. SIGNS & DEVICES ARE TO BE PLACED IN ACCORDANCE WITH THIS TGS. MODIFICATION MAY
BE MADE BY PERSONS HOLDING A SMS 'PWCTMP' QUALIFICATION ONLY
3. ALL SIGNS AND DEVICES USED MUST COMPLY WITH AUSTRALIA STANDARD AS1742.3
4. THIS DOCUMENT IS COPYRIGHT / PROPERTY OF CATO LOGISTICS PTY.LTD. THIS
DRAWING SHALL ONLY BE USED FOR THE PURPOSE FOR WHICH IT IS INTENDED.
UNAUTHORISED USE OF THIS DRAWING IS PROHIBITED

COUNCIL:	City of Sydney	DRAWN BY:	KIERAN CATO	AUTHORISED BY:	KIERAN CATO	DATE:	10/01/2023	PROJECT:	SYDNEY STREETS	FI AN NO.:	SSH-8
APPROVAL REQUIRED:	LOCAL	CERT:	TCT 0040880	CERT:	TCT 0040880	ORIGINAL SIZE:	A4 LANDSCAPE	CLIENT:	Crown St, Surry Hills	VARIANT:	(A)
STATE	X	OTHER						CITY:	City of Sydney	TYPE:	TCP
OTHER								CONTACT:	Glen Woolgar	REV:	1.0
								PHONE:	0414 733 705		