


Proposed contra-flow bicycle facilities in one-way streets


General signposting and pavement markings plan

Street with no parking on both sides

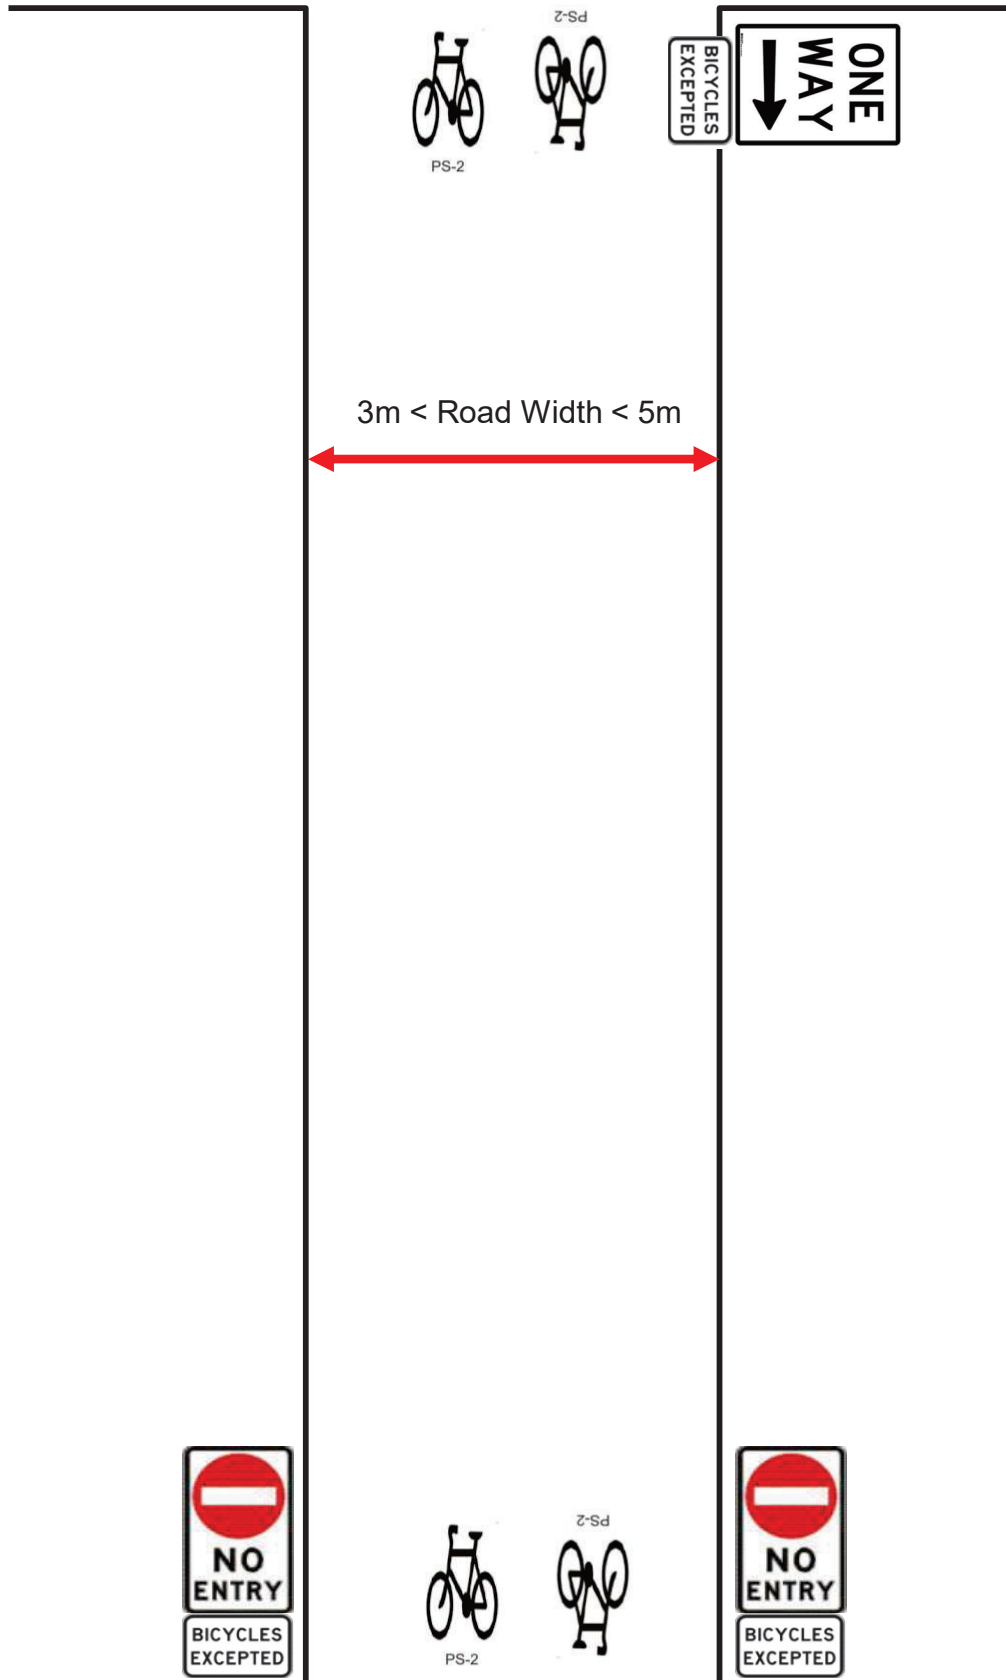


Proposed contra-flow bicycle facilities in one-way streets

General signposting and pavement markings plan
Street with parking on one side

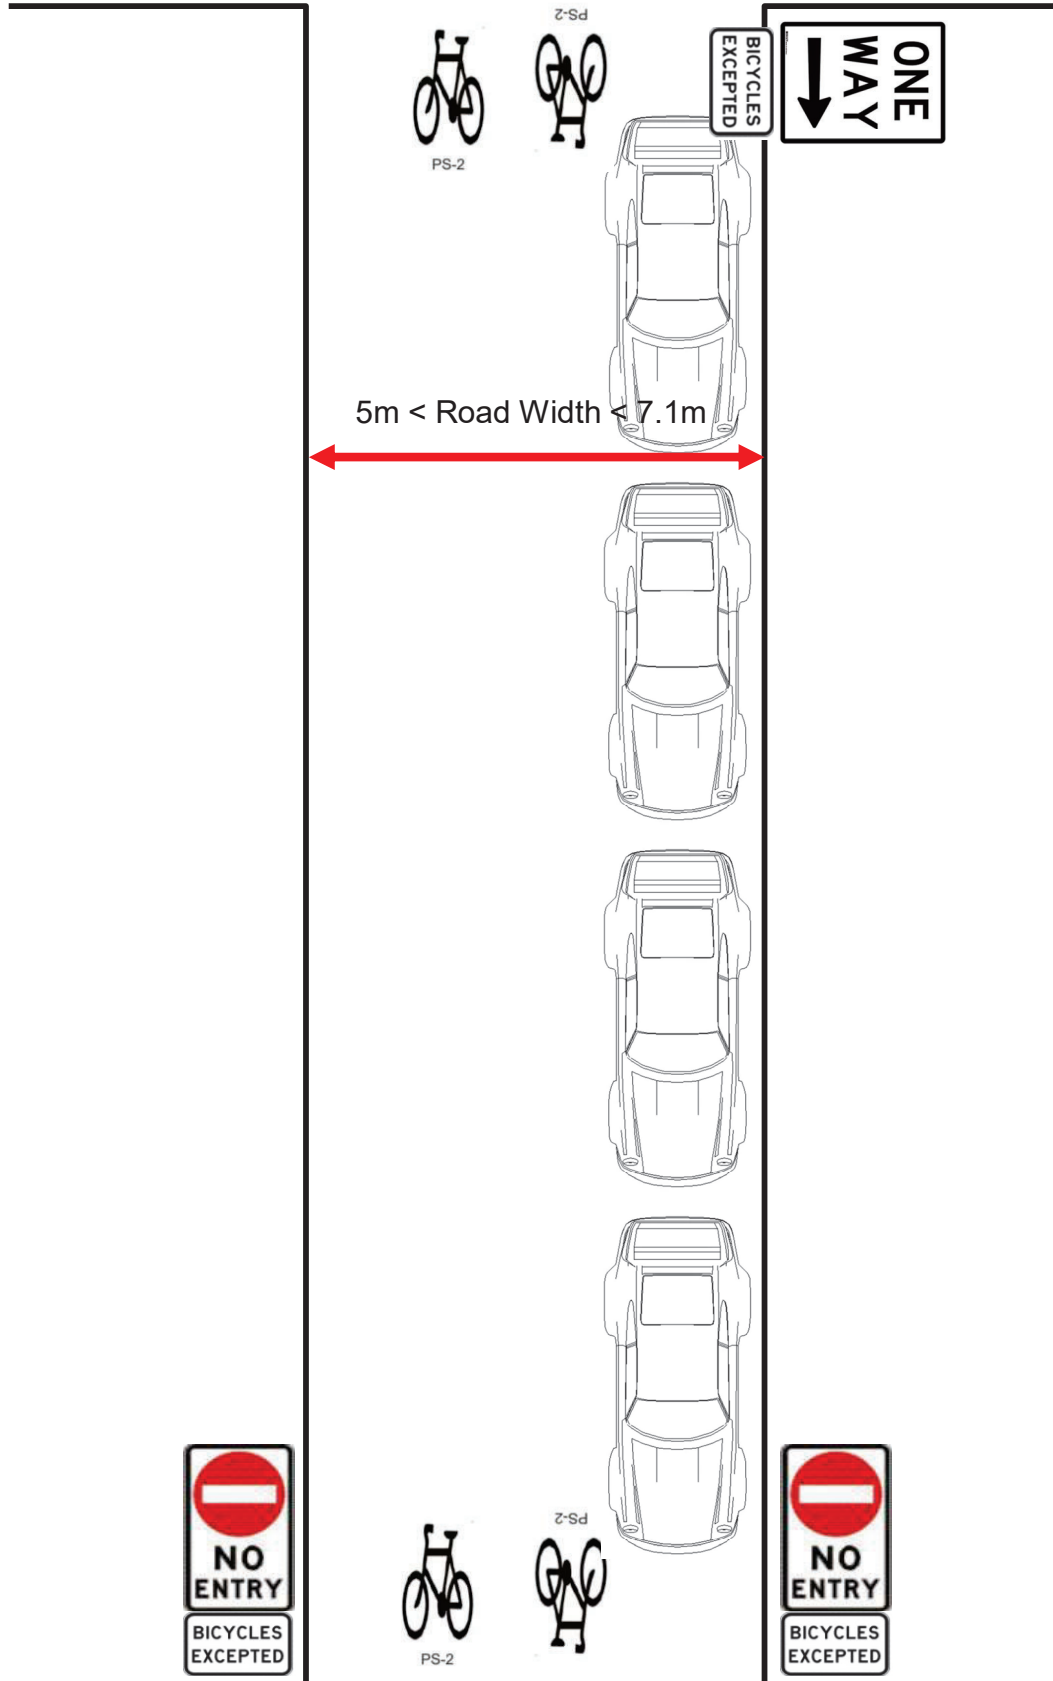

Proposed contra-flow bicycle facilities in one-way streets

General signposting and pavement markings plan
Street with parking on both sides

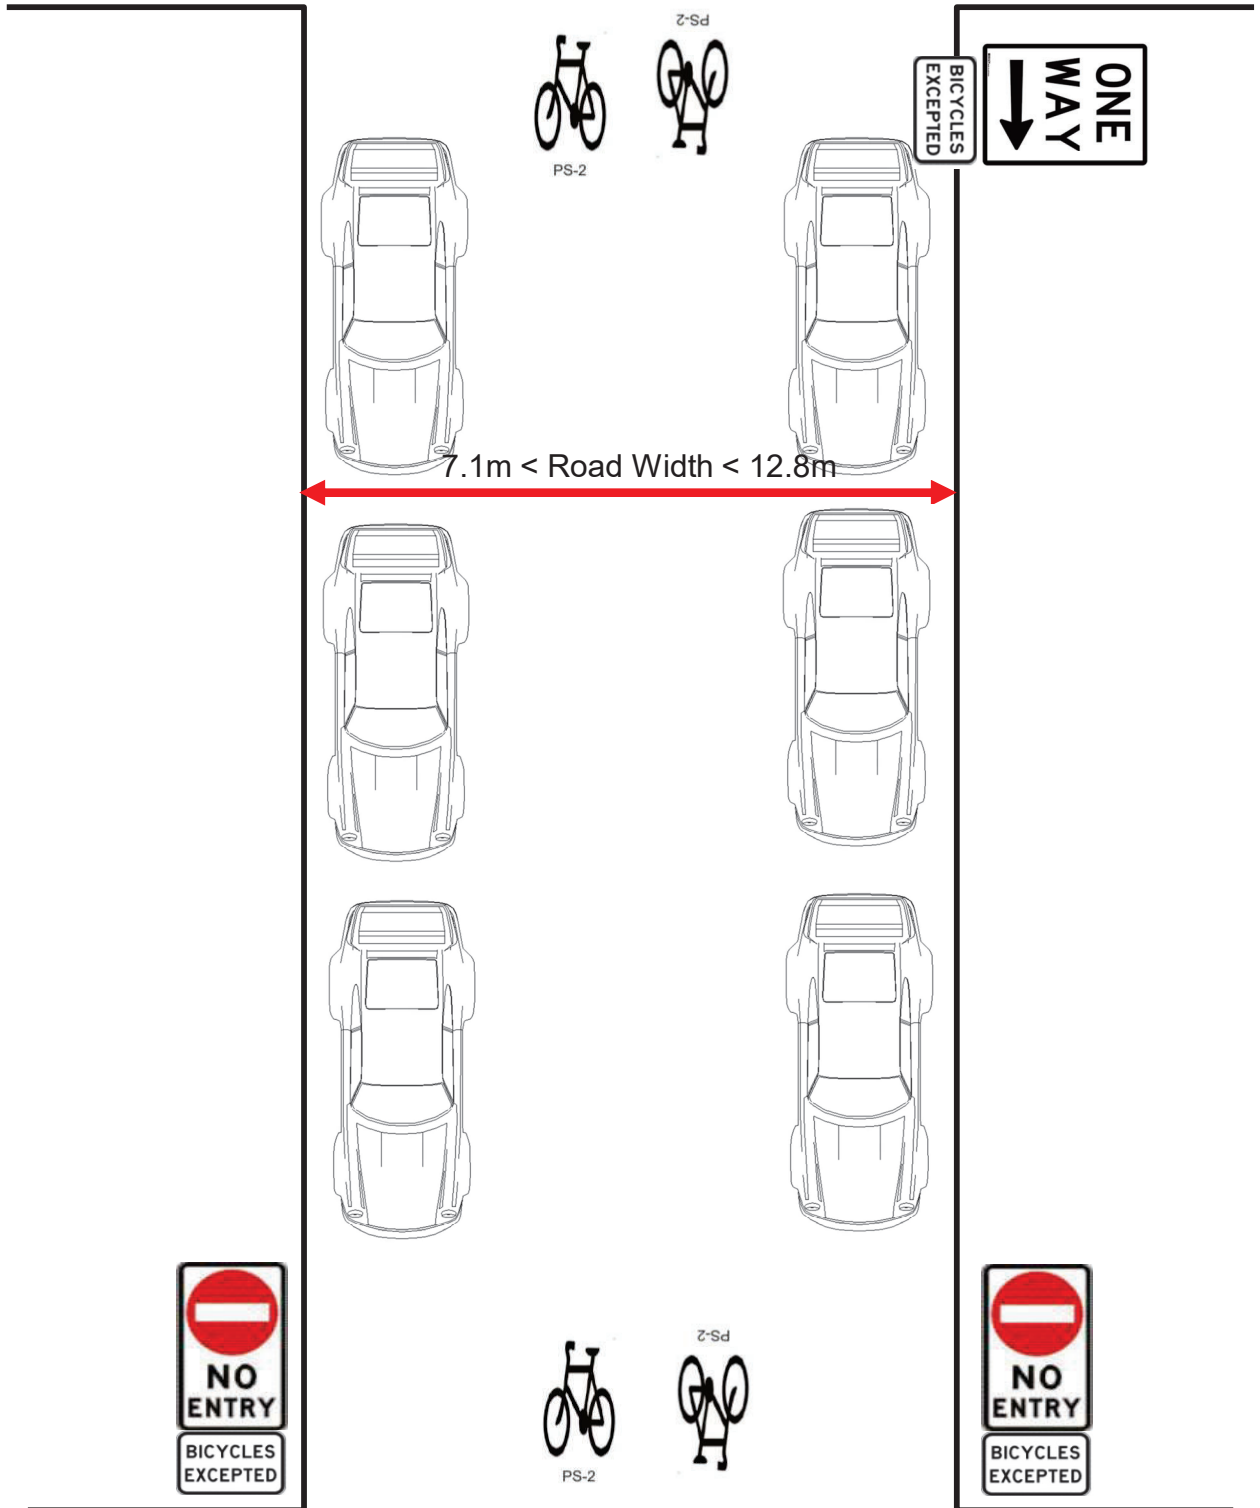

Proposed contra-flow bicycle facilities in one-way streets

General signposting and pavement markings plan

Example of a contra-flow bicycle facility designated by signs only



Source: TfNSW Technical Direction Traffic Management and Road Safety Practice TTD 2014/002 April 2014