


Attachment B


Concept Design Drawings

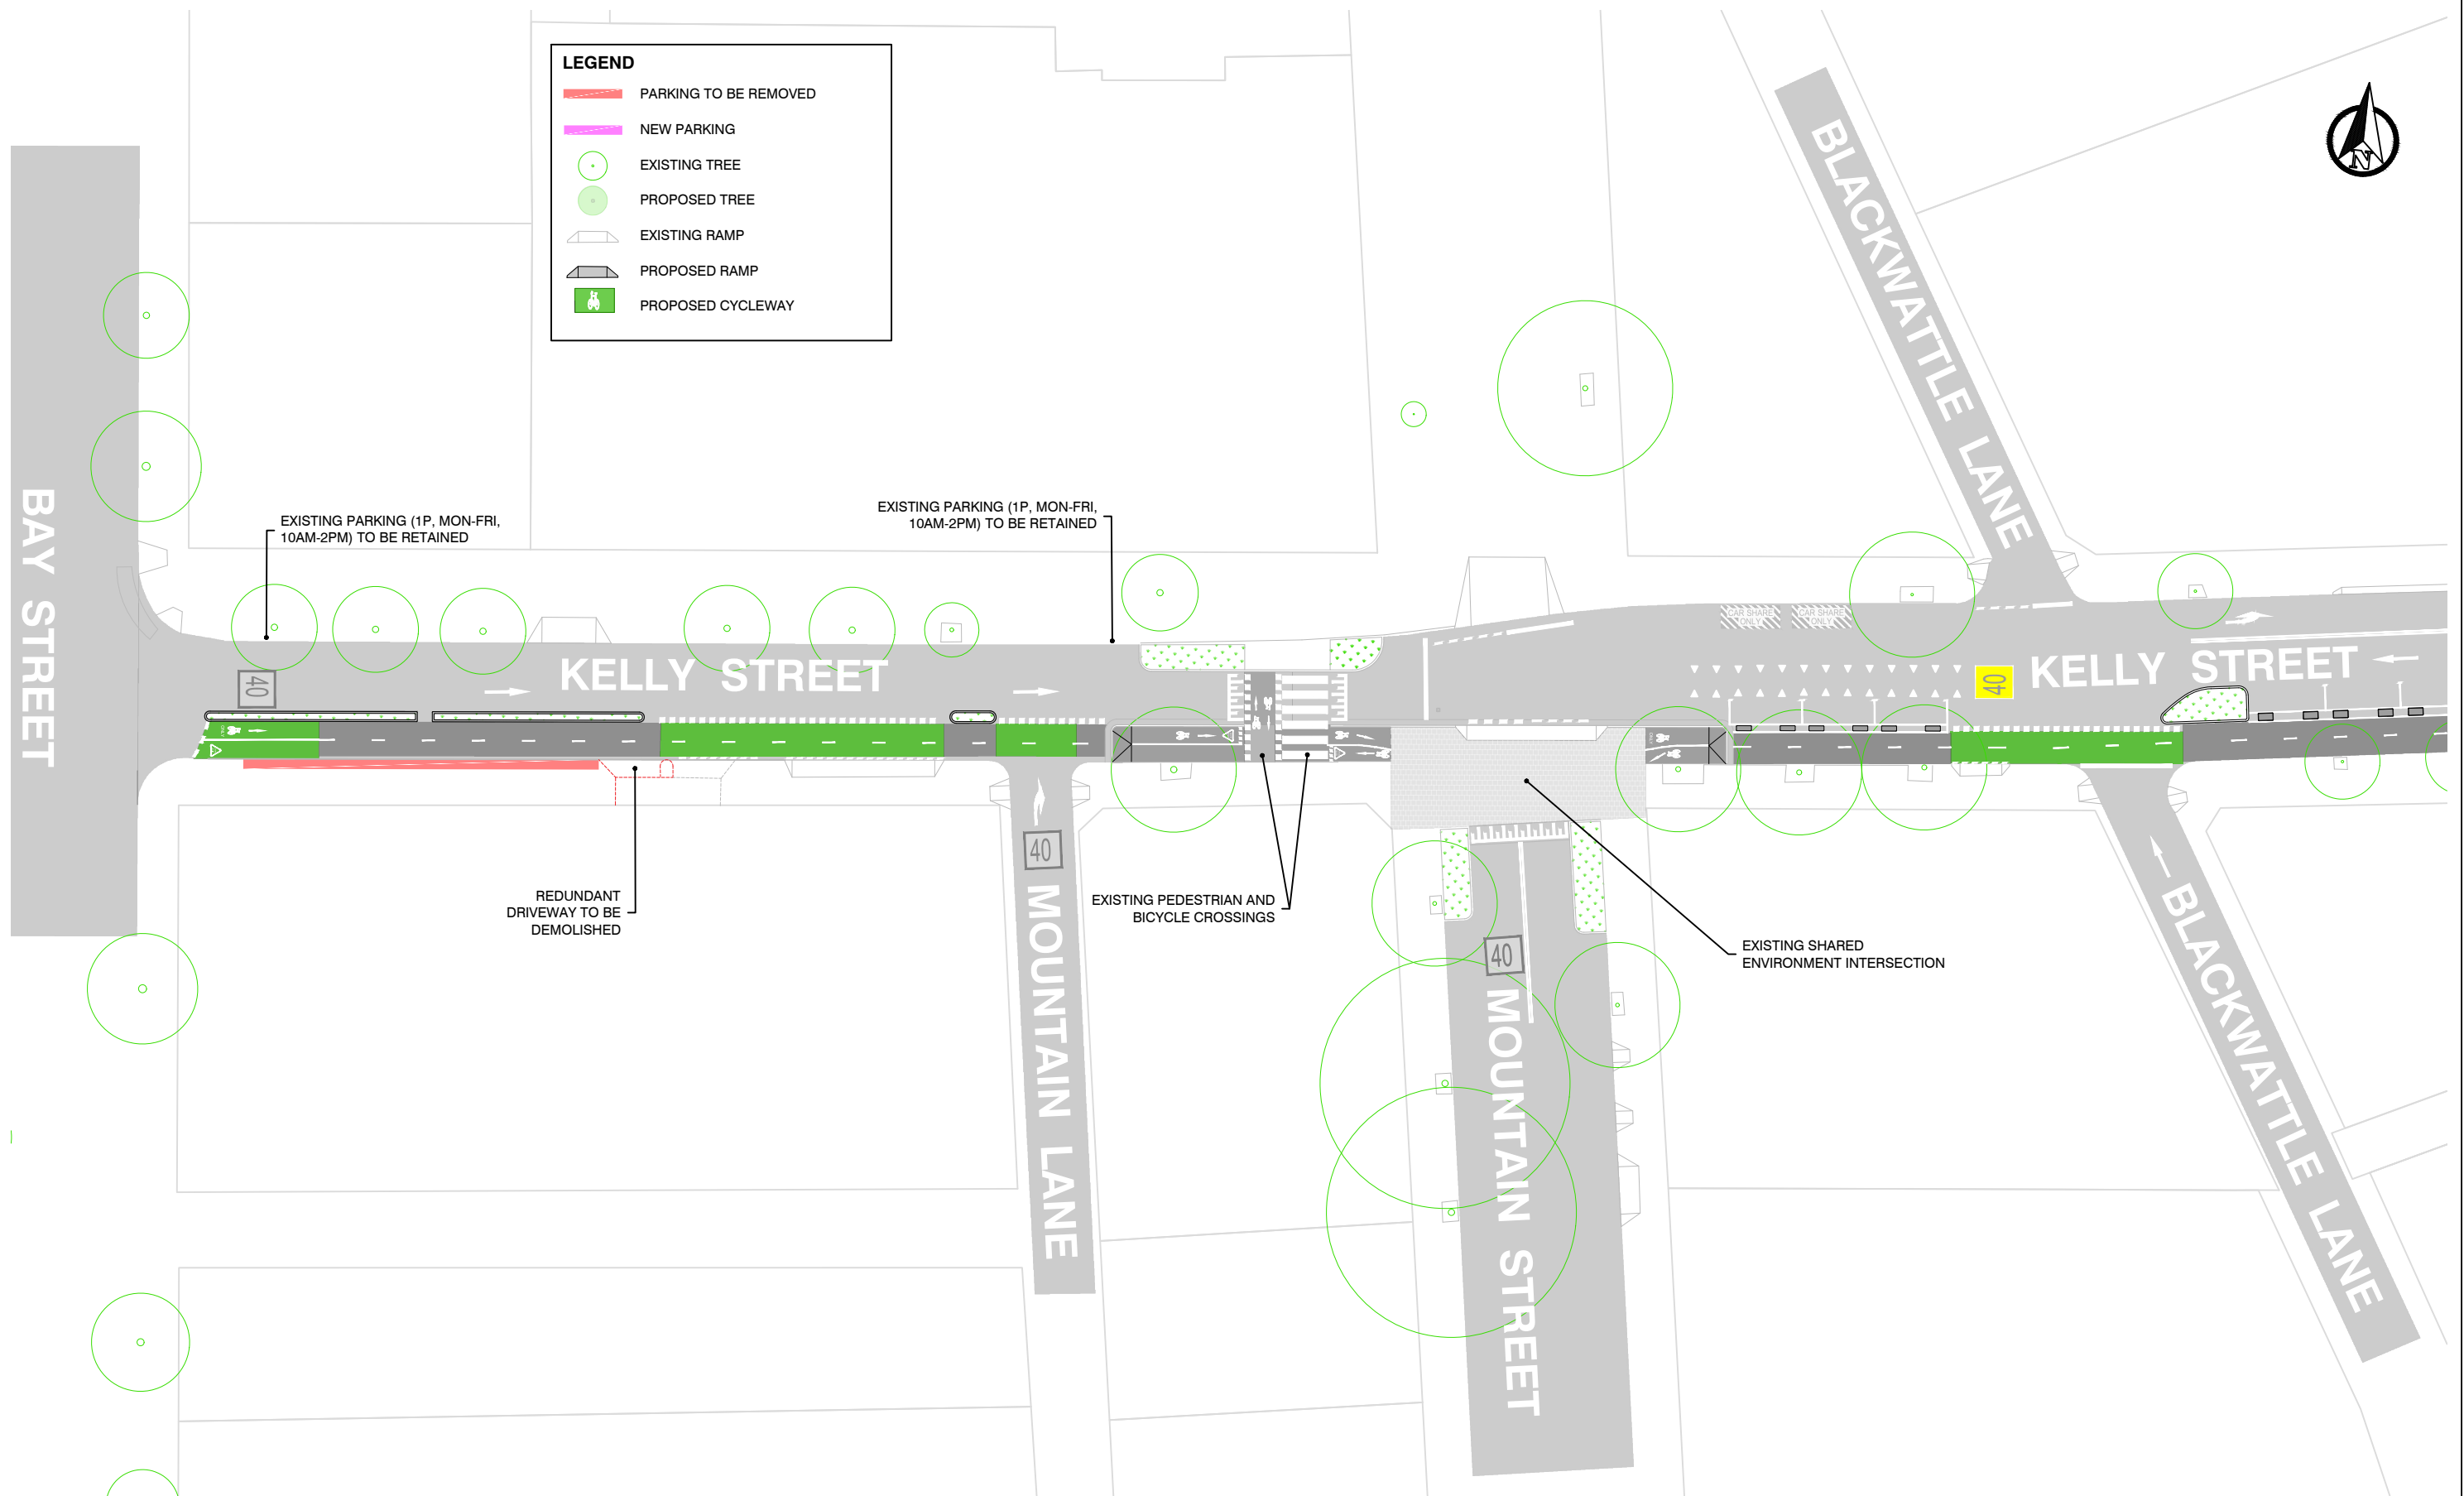




GLEBE TO ULTIMO - cycling and walking improvements

- WATTLE ST AND MARY ANN ST

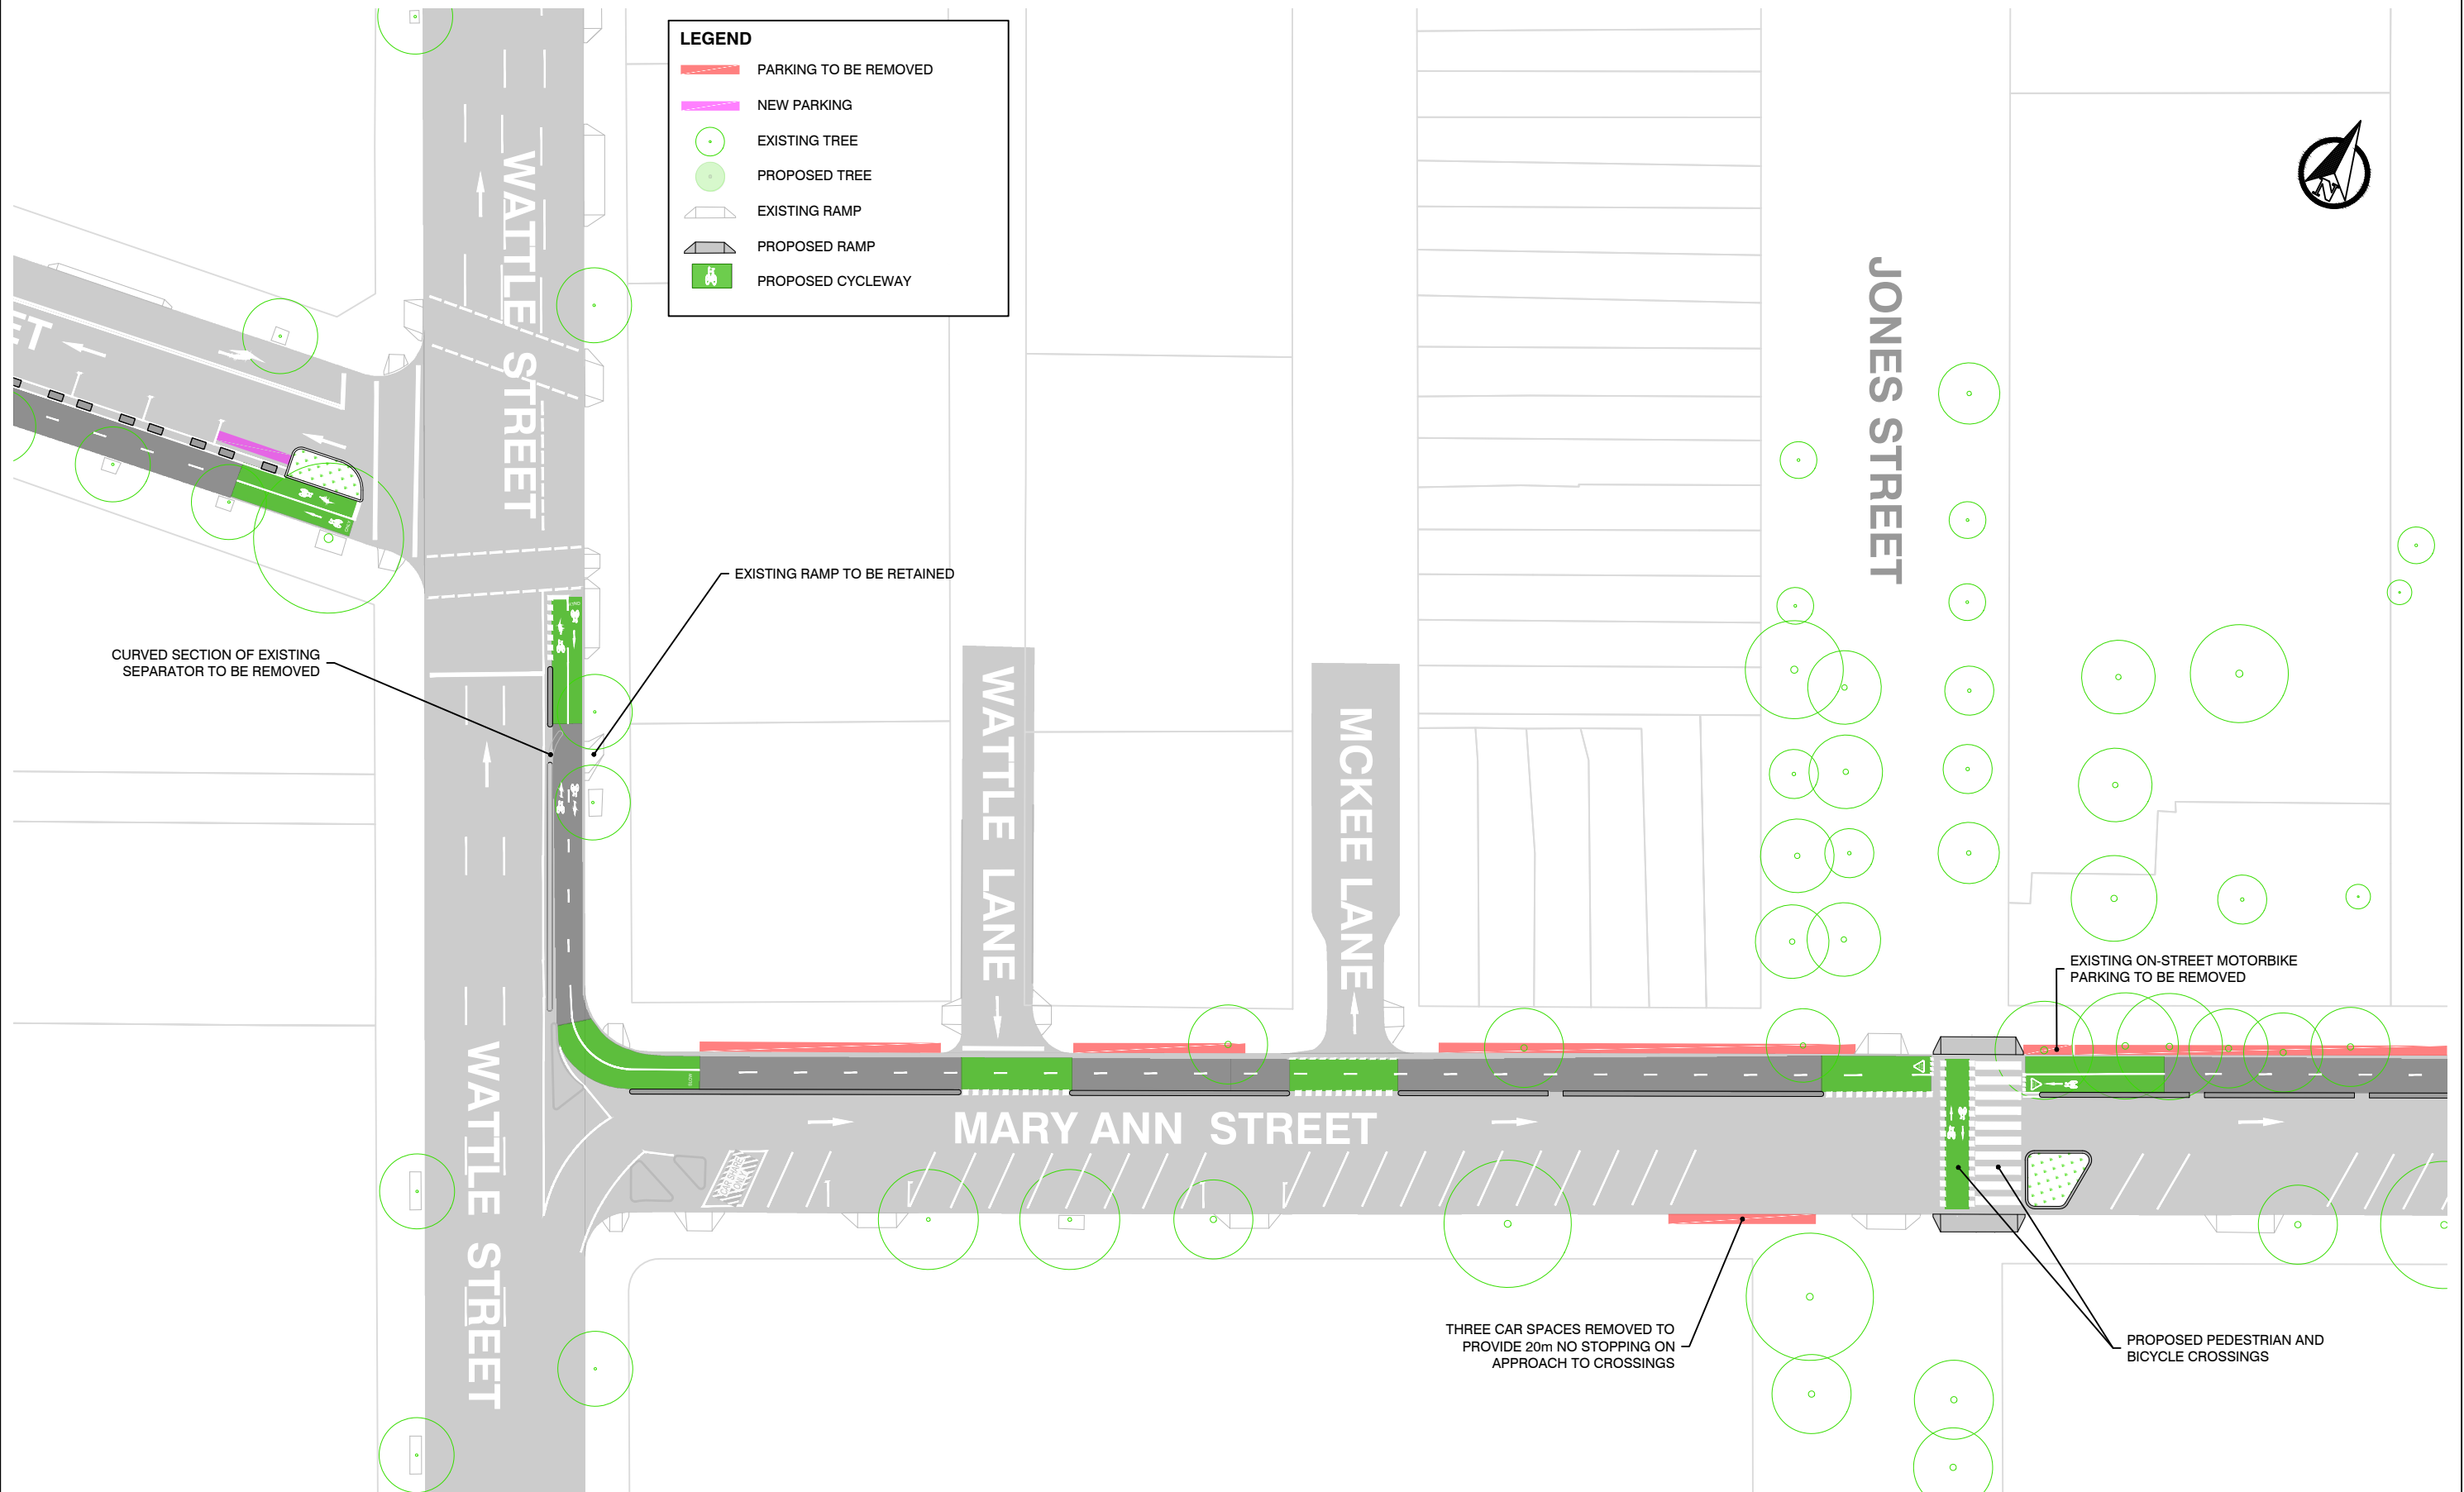

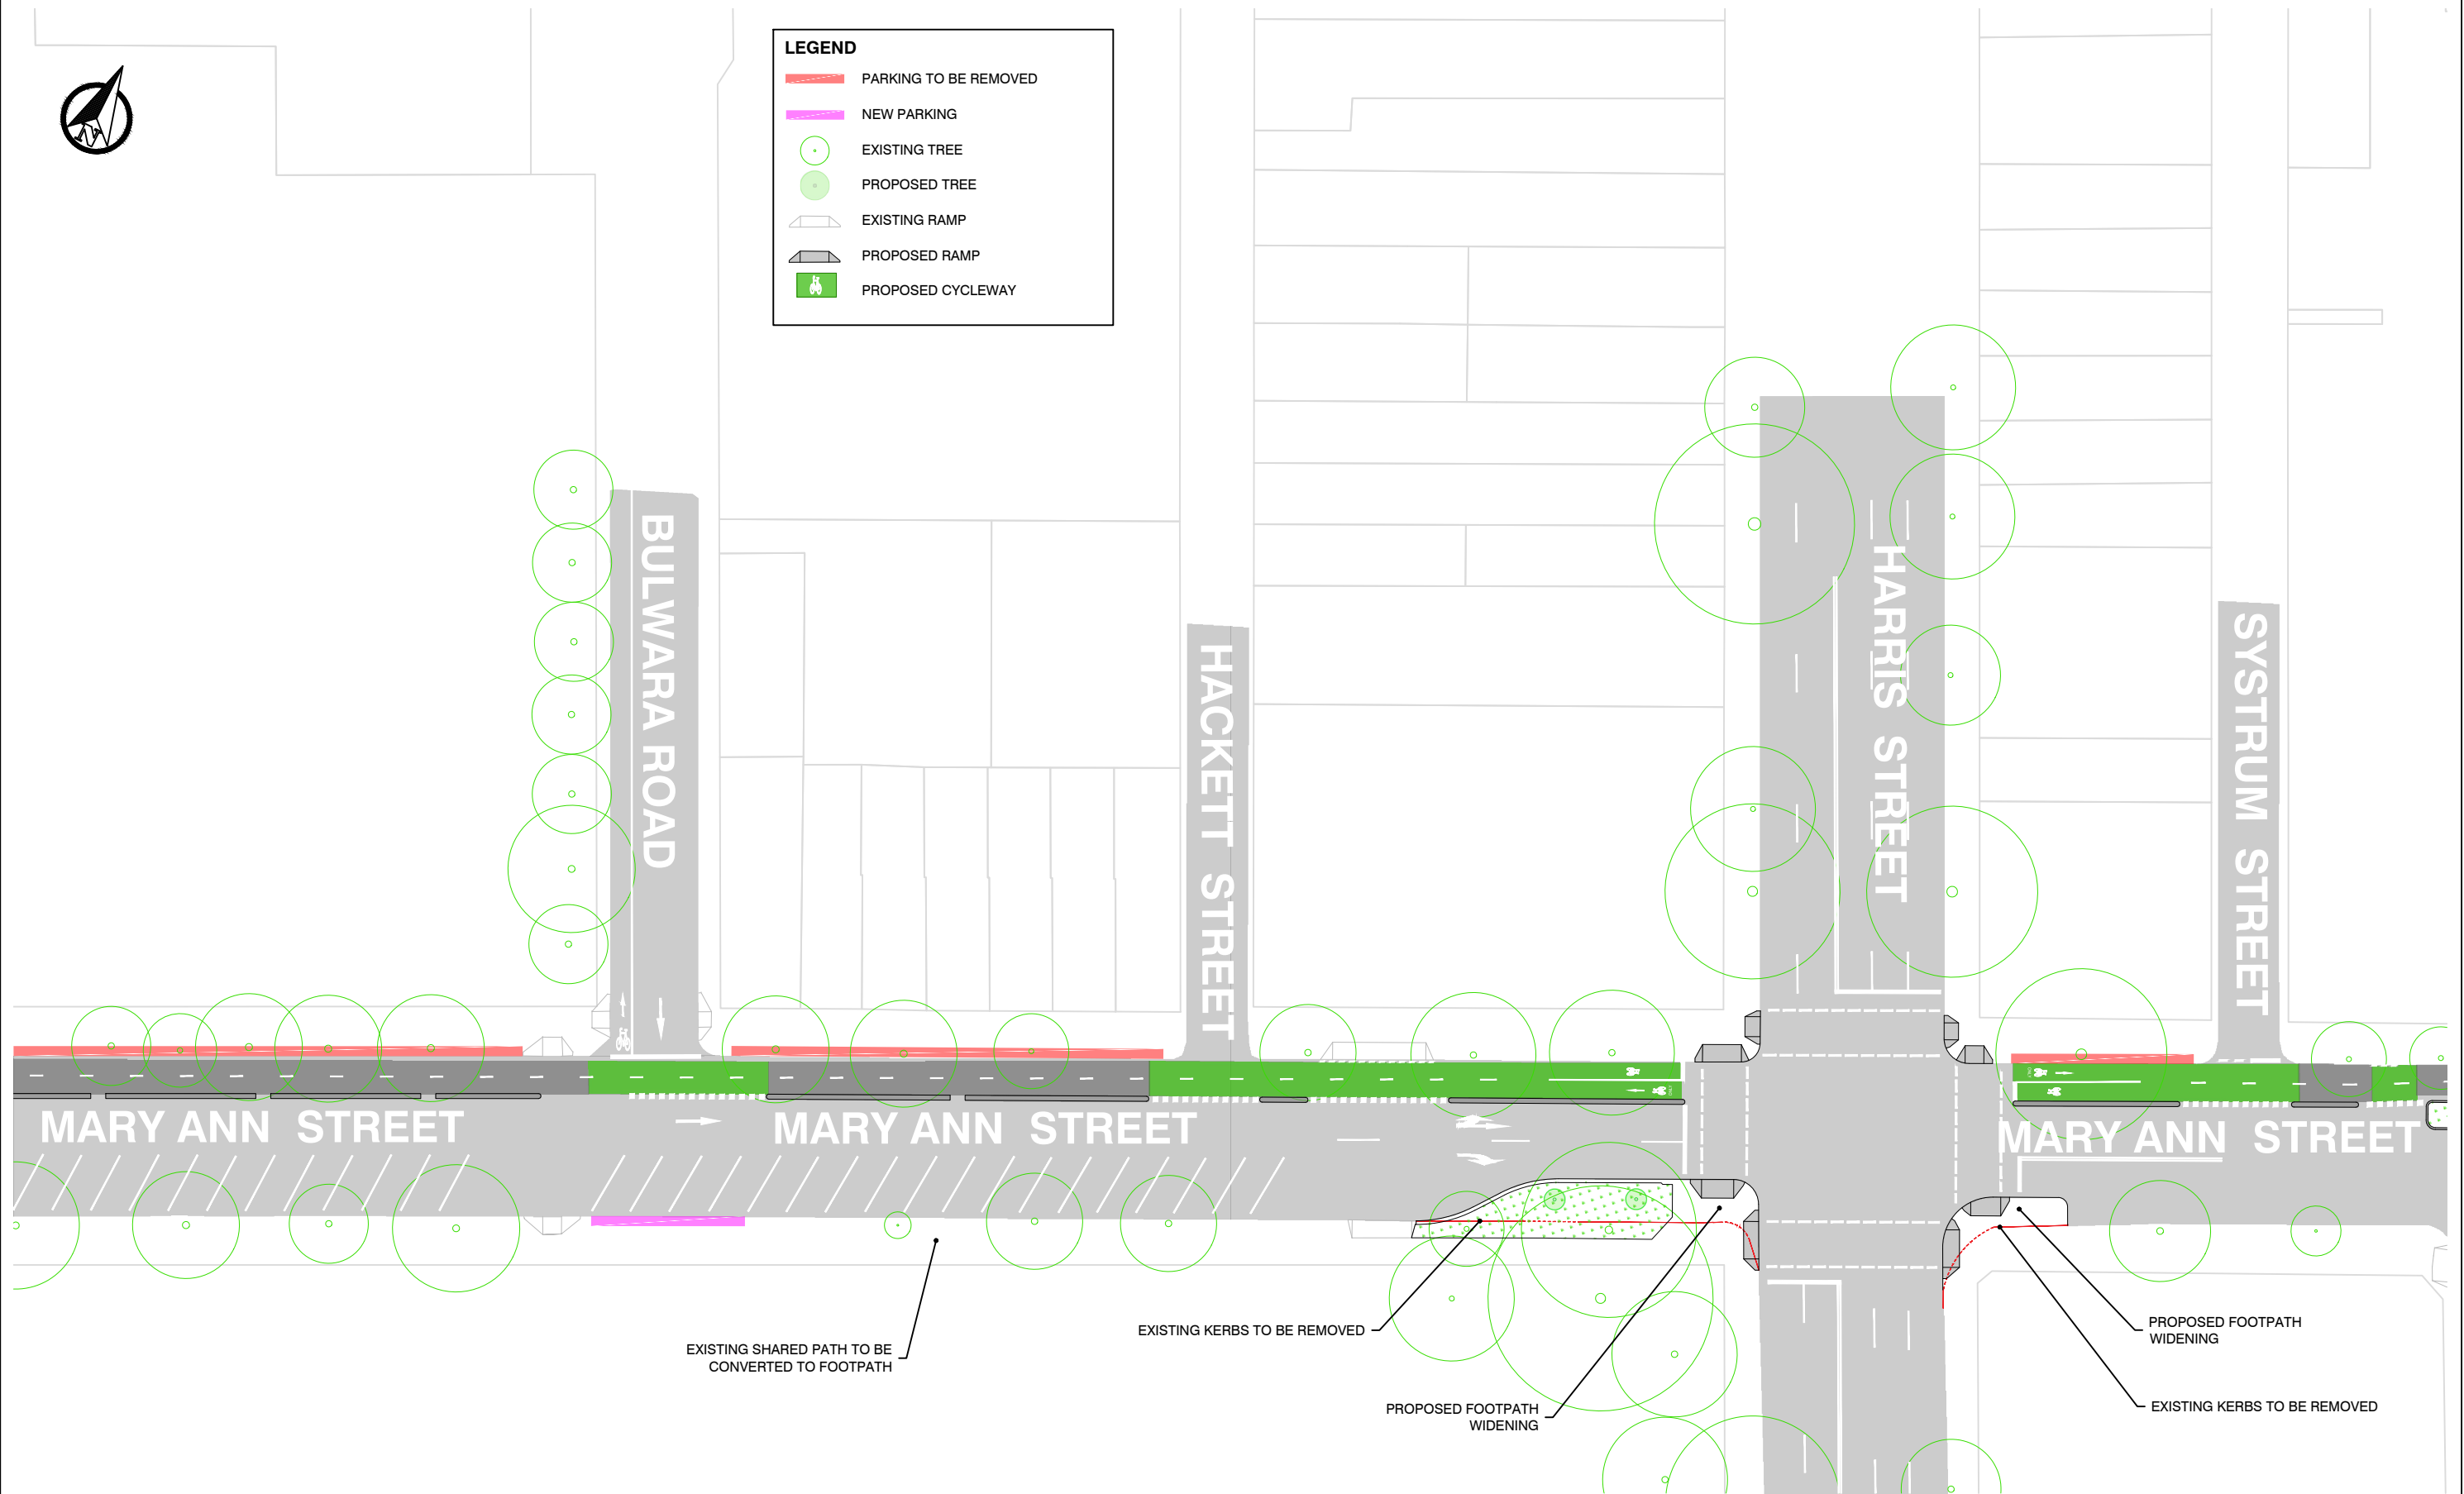

GLEBE TO ULTIMO - cycling and walking improvements - MARY ANN ST AND OMNIBUS LN

