

# **Attachment B1**

**Selected Plans**





**36 CAR SPACES**  
 INCL 19 Residential + 7 DDA  
 6 Visitors incl. 1 DDA  
 4 Retail  
 4 Motorcycle  
 11 visitor bike parks  
 53 Storage units

**CARPARK**  
 +12.865

17754  
 Basement Plan  
 Dec 2022

Project Number  
 Drawing Name  
 Date


Project Name  
 Project Address  
 Client

Designspace  
 Drawing Number  
 Revision

DKO Architecture (NSW) Pty Ltd  
 www.dko.com.au  
 NSW Registered Architects  
 NSW Registered Builders  
 David Baskerville-Scott



COPE STREET

BOTANY ROAD


© 2018 DKO Architecture (NSW) Pty Ltd. All rights reserved.  
 This document is the property of DKO Architecture (NSW) Pty Ltd.  
 It is not to be reproduced, stored in a retrieval system, or  
 transmitted in any form or by any means, electronic, mechanical,  
 photocopying, recording, or otherwise, without the prior written  
 permission of DKO Architecture (NSW) Pty Ltd.


Project Name  
 Project Address  
 Client  
 DKO Architecture (NSW) Pty Ltd  
 Date  
 Dec 2022

Project Number  
 Drawing Name  
 Drawing Date  
 Drawing Number  
 Revision  
 17754  
 Level 2A  
 Dec 2022  
 DA202  
 F





COPE STREET

BOTANY ROAD

Rev.	Date	By	Chk.	Description


**DKO**

Project Name  
 Project Address  
 Client  
 Datebook  
 Drawing Number  
 Revision

Project Number  
 Drawing Name  
 Date  
 Level 2  
 Dec 2022  
 Drawing Number  
 Revision

17754  
 Level 2  
 Dec 2022  
 DA203  
 F








COPE STREET

BOTANY ROAD

Project Number: 17754  
 Drawing Name: Roof Plan  
 Date: Dec 2022  
 Drawing Number: DA205  
 Revision: F




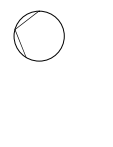



**DKO**  
 DKO Architecture (NSW) Pty Ltd  
 www.dko.com.au  
 NSW Registered Architects  
 NSW Registered Builders  
 Board Registration 9822




Rev.	Date	By	Chd	Description

DKO Architecture (NSW) Pty Ltd  
 www.dko.com.au  
 NSW Registered Architects  
 NSW Registered Builders  
 Board Registration 9822

**MATERIALS LEGEND**

-  EF-01 White brick
-  EF-02 Light Concrete
-  EF-04 Bronze Metal
-  EF-05 Dark brick
-  EF-06 Black Metal
-  EF-07 Clear Glazing

**KEY**

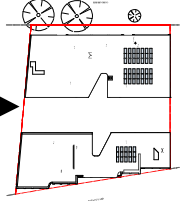

DKO Architecture (NSW) Pty Ltd  
 www.dko.com.au  
 NSW Registered Architects  
 No. 100176  
 David Bankowski SAC

Project Name  
 Project Address  
 Client

Project Number  
 Drawing Name  
 Date








17754  
 Elevations-Sheet 1  
 1:100, 1:150  
 Oct 2022


Drawing Number **DA300**  
 Revision **E**

Rev.	Date	By	Chk	Description

**MATERIALS LEGEND**

-  EF-01 White brick
-  EF-02 Light Concrete
-  EF-04 Bronze Metal
-  EF-05 Dark brick
-  EF-06 Black Metal
-  EF-07 Clear Glazing

**KEY**

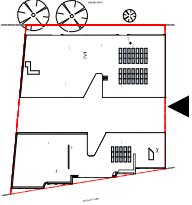

**DKO Architecture (NSW) Pty Ltd**  

















**MATERIALS LEGEND**

-  EF-01 White Brick
-  EF-02 Light Concrete
-  EF-04 Bronze Metal
-  EF-05 Dark brick
-  EF-06 Black Metal
-  EF-07 Clear Glazing

**KEY**

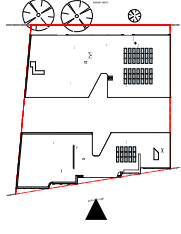

DKO Architecture (NSW) Pty Ltd  


 www.dko.com.au  
 NSW Registered Architects  
 NSW Registered Architects  
 David Baskerville 3622

Project Name  
 Project Address  
 Client

Project Number  
 Drawing Name  
 Date


17754  
 Elevations-Sheet 3  
 13/01/2024  
 Dec 2022




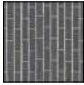


DwellingSpace  
 Drawing Number  
 Revision

DA302  
 F


DKO



**MATERIALS LEGEND**

-  EF-01 White Brick
-  EF-02 Light Concrete
-  EF-04 Bronze Metal
-  EF-05 Dark brick
-  EF-06 Black Metal
-  EF-07 Clear Glazing

**KEY**

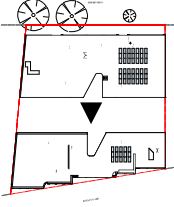

© DKO Architecture (NSW) Pty Ltd  
 All rights reserved. No part of this drawing may be reproduced without the written permission of DKO Architecture.

Rev.	Date	By	Chk.	Description

 www.dko.com.au  
 NSW Registered Architects  
 NSW Registered Builders  
 David Bankowski 2922



Project Name  
 Project Address  
 Client







 Date  
 Discipline

Project Number  
 Drawing Name  
 Date  
 Drawing Number  
 Revision


17754  
 DA304  
 E



**MATERIALS LEGEND**

-  EF-01 White brick
-  EF-02 Light Concrete
-  EF-04 Bronze Metal
-  EF-05 Dark brick
-  EF-06 Black Metal
-  EF-07 Clear Glazing

**KEY**

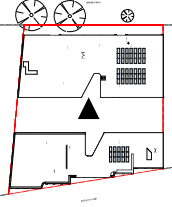

Rev.	Date	By	Chk.	Description

 www.dko.com.au  
 NSW Registered Architects  

Project Name  
 Project Address  
 Client



 Date

Project Number  
 Drawing Name  
 Date

17754  
 Drawings - Sheet 6  
 1:50 @ 0.00m  
 Oct 2022  
**DA305**  
 Drawing Number  
 Revision





**KEY**

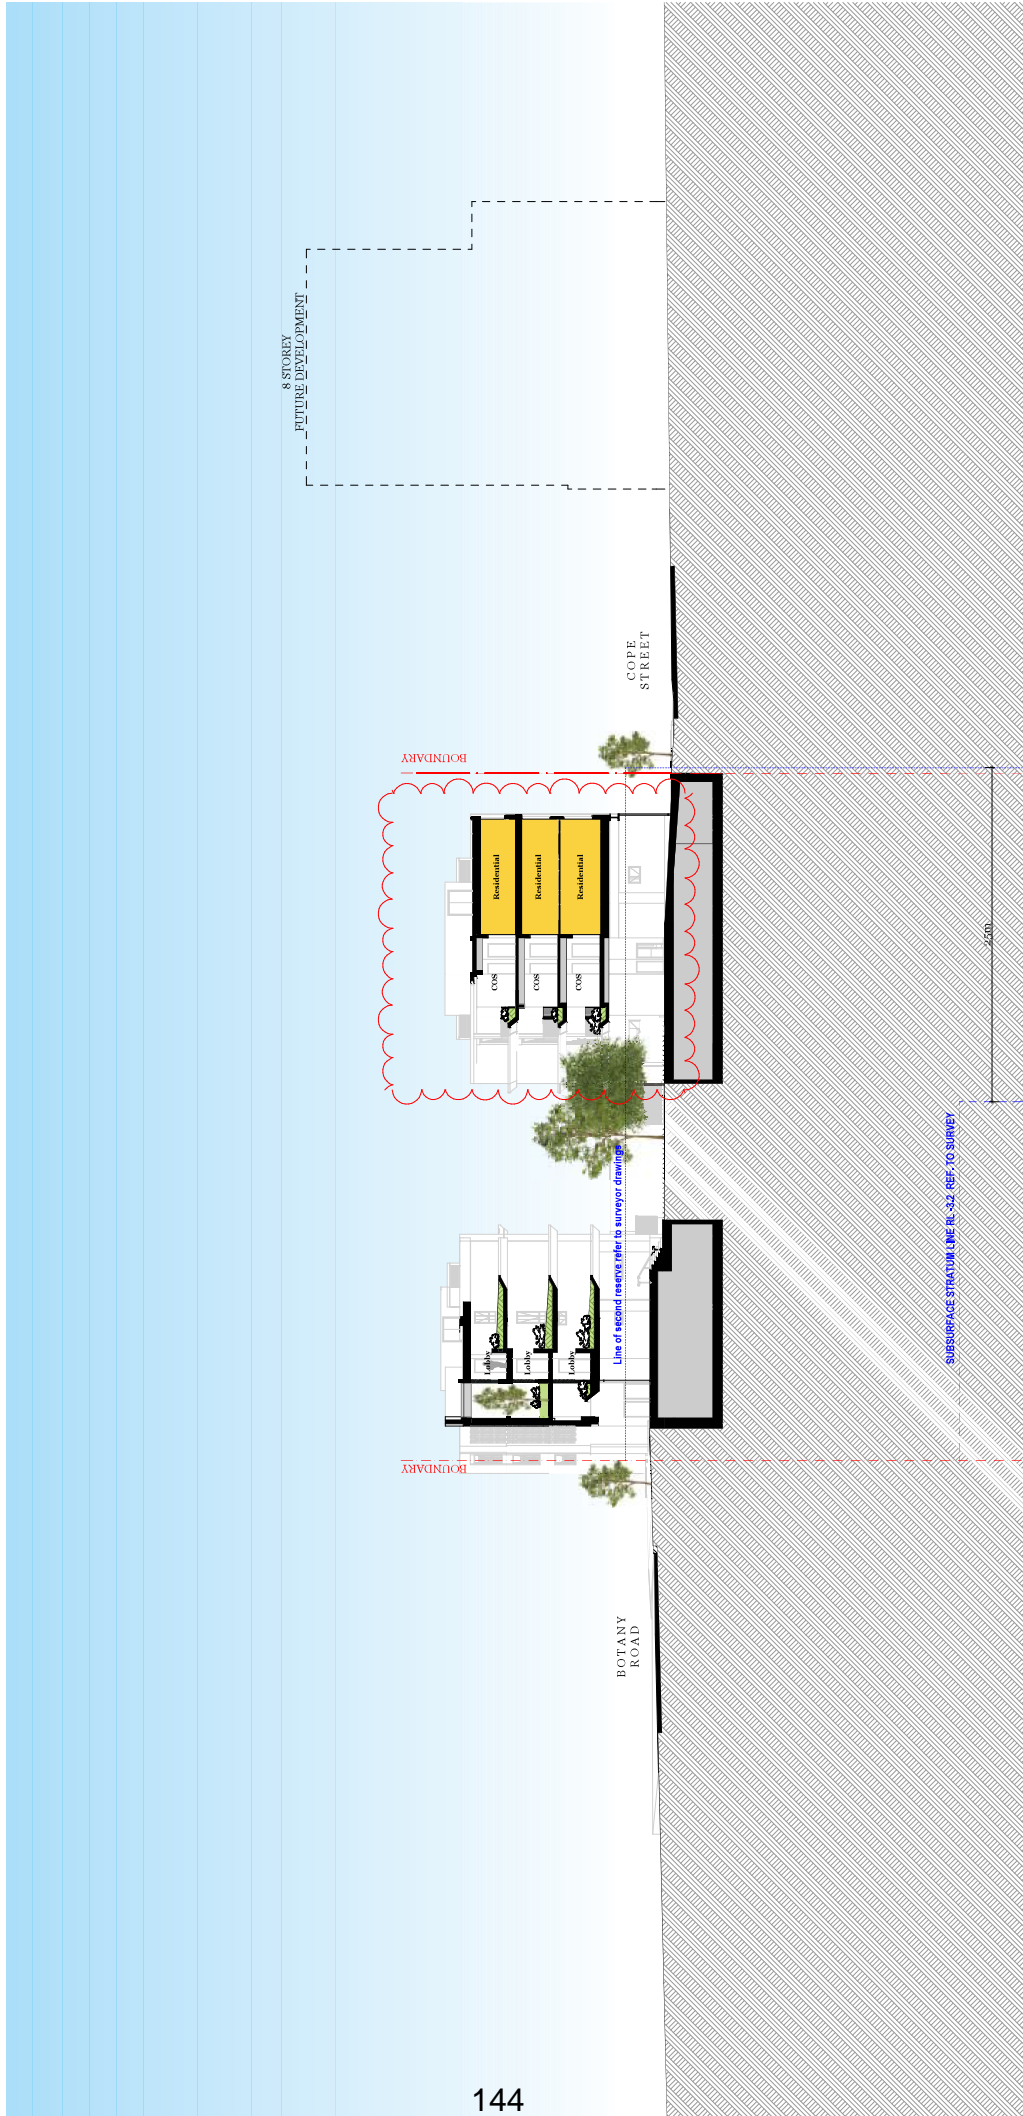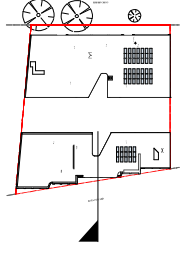





**KEY**

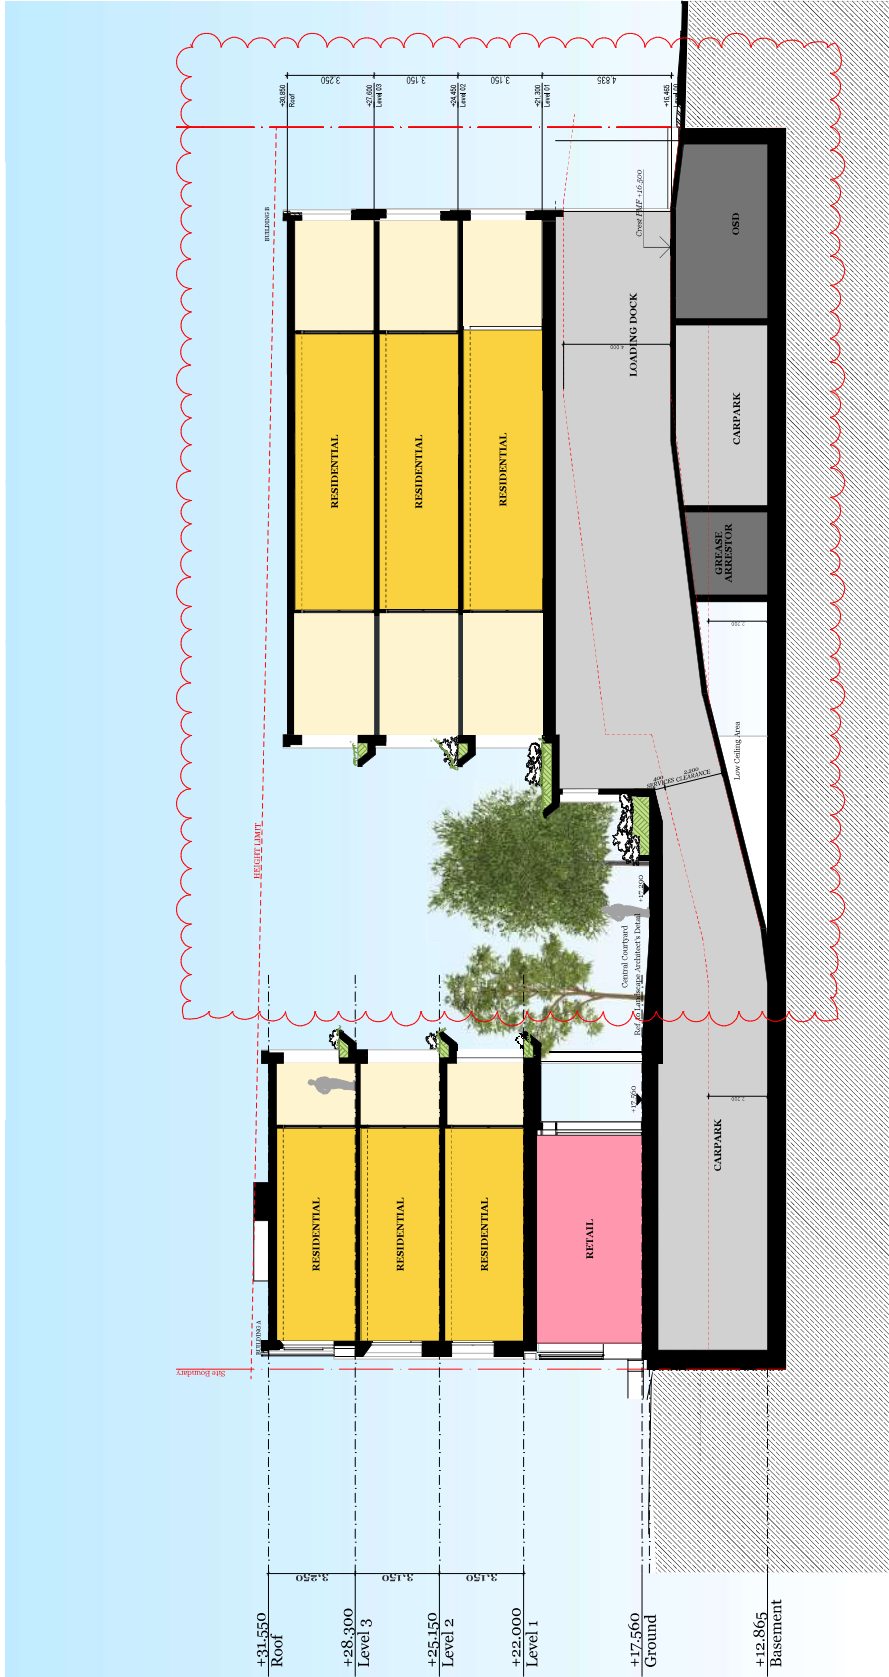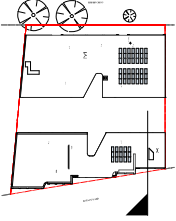

Project Number: 12754  
 Drawing Name: Section through ramp  
 Date: Oct 2022



 www.dko.com.au  
 NSW Registered Architects  
 David Bankowski SAC

DKO  
 David Bankowski SAC

Rev.	Date	By	Chd	Description
