

ADJOINS SHEET RF-0121

ADJOINS SHEET RF-0122

ADJOINS SHEET RF-0102

KEY PLAN



SP8

BICYCLE MARKINGS (UNLESS OTHERWISE STATED)

PLAN SCALE 1:400

LEGEND

LEGEND

NOTE

- 1. REFER TO DRAWING No PS126995-RF-DR-0011 FOR SIGNS AND LINE MARKING NOTES.

DRAWING CHECK PRINT	
Print Date:	By:
04/04/23	

LEGEND

- EXISTING CADASTRAL BOUNDARY
- EXISTING KERB
- EXISTING SIGN POST
- EXISTING BUS LANE
- EXISTING LINEMARKING
- EXISTING CYCLEWAY
- NEW LINEMARKING
- NEW SIGN POST
- NEW CYCLEWAY
- NEW MEDIAN ISLAND
- NEW BUS LANE
- TF (STOP LINE)

REFERENCE COORDINATION DRAWINGS		
DESCRIPTION	NO	CHK



A3 ORIGINAL	
DATE	BY

ISSUE FOR LPCTOC	
NO	DATE
1	24.03.2022
2	
3	
4	

**spackman michael**  
 115 Flinders Street, Sydney  
 Level 2, 4/5 West Street, Sydney  
 GPO Box 5354, NSW 2011, Australia  
 Tel: +61 2 9222 1000 Fax: +61 2 9272 2101  
 www.spackmanmichael.com.au

**CITY OF SYDNEY**  
 PROJECT: OXFORD STREET & LIVERPOOL STREET CYCLEWAY  
 TITLE: CASTLEREAGH STREET TO FLINDERS STREET SIGNPOSTING AND LINEMARKING PLAN  
 SHEET 01

**ISSUE FOR LPCTOC**  
 APPROVED: RICHARD WEST  
 DRAWN: STEVE HAMMOND  
 DATE: 24.03.2022  
 PROJECT NO: PS126995  
 DRAWING NO: PS126995-RF-DR-0101  
 SHEET 01

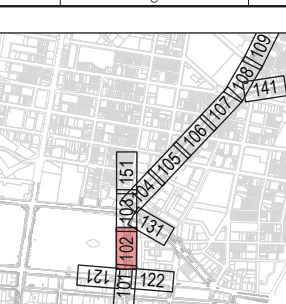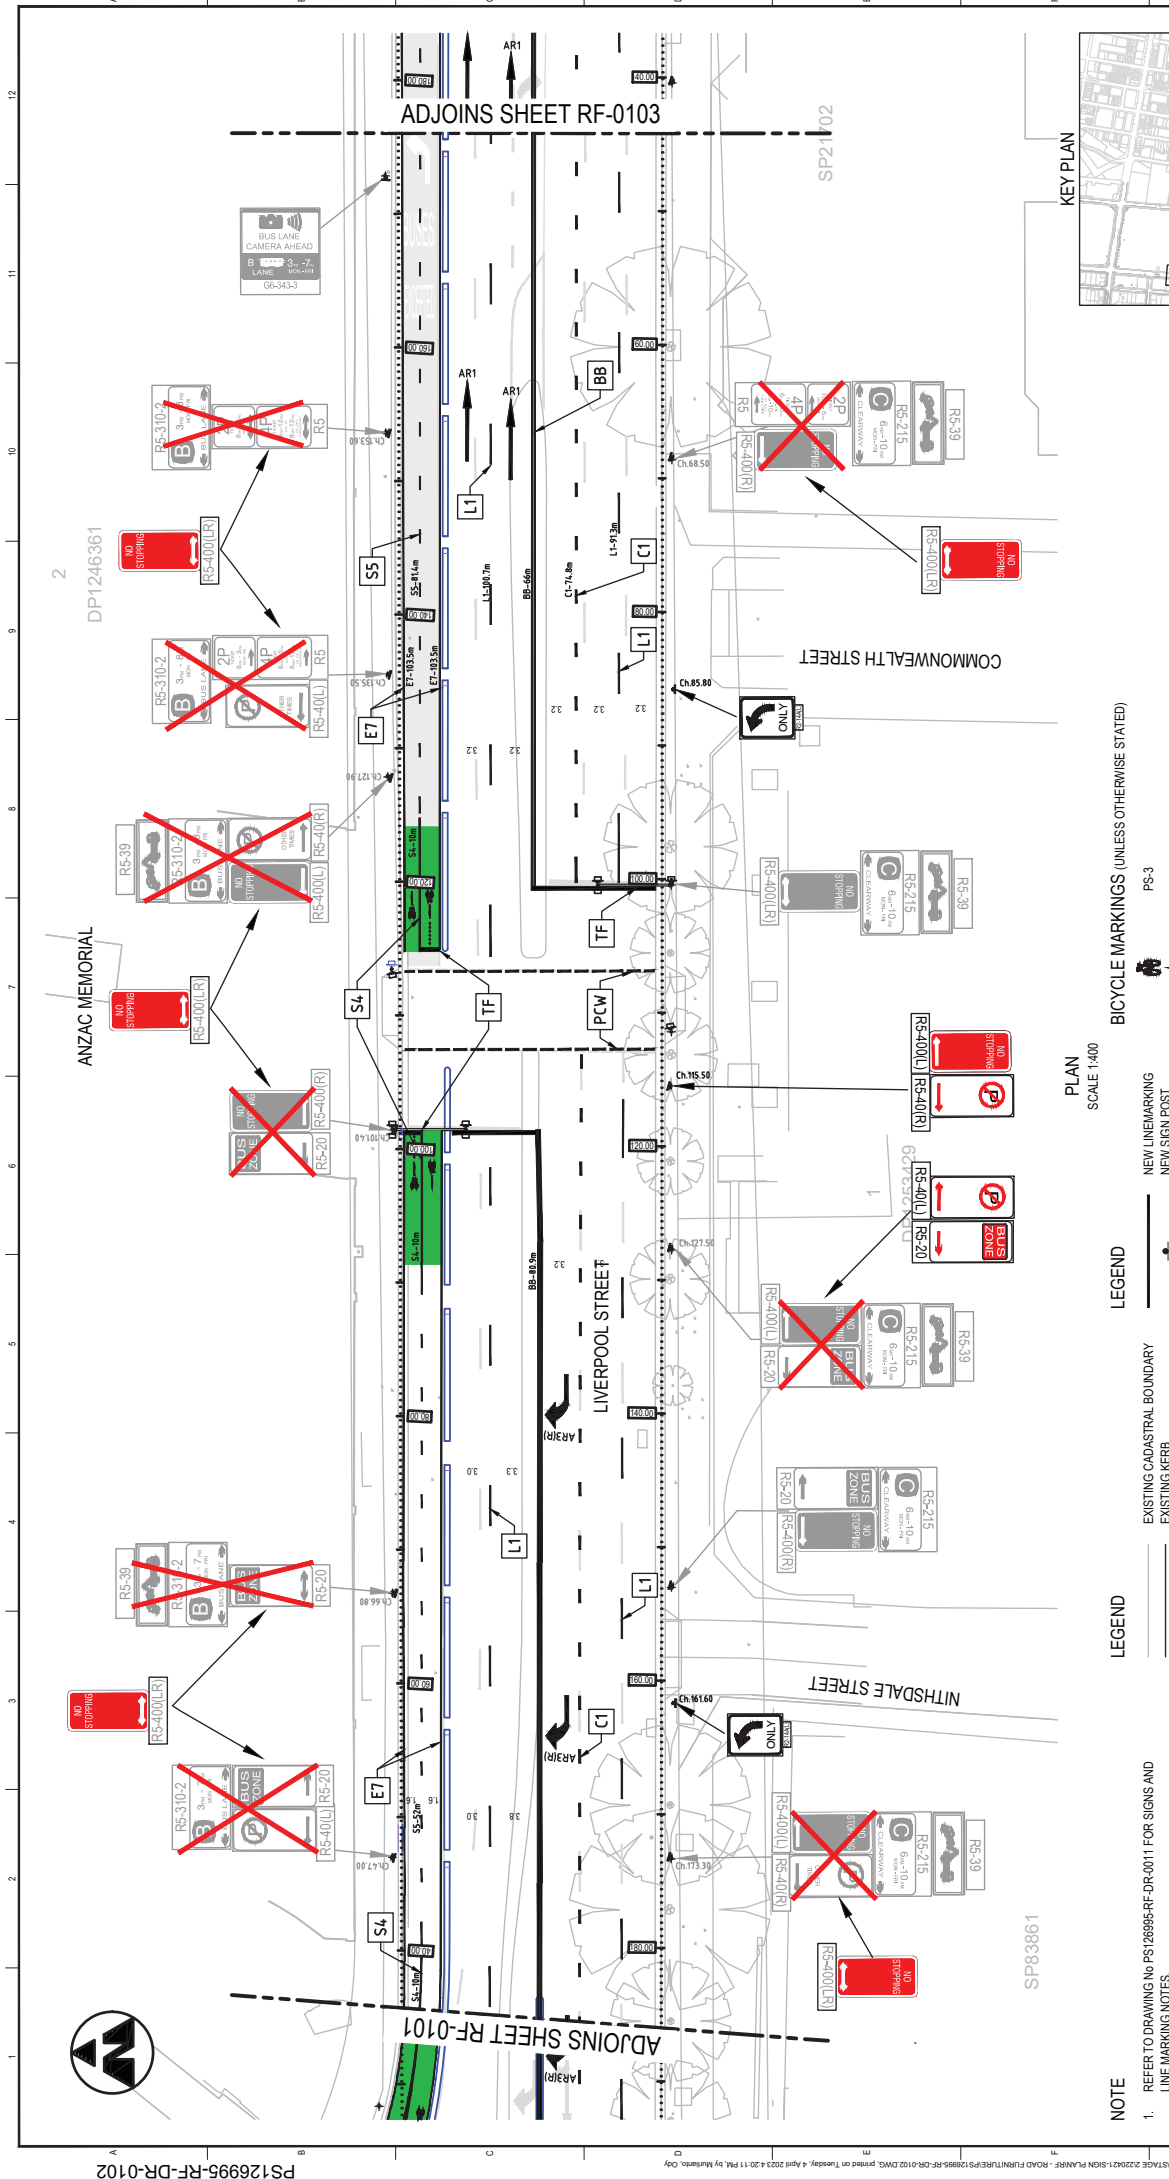

PLAN SCALE 1:400

BICYCLE MARKINGS (UNLESS OTHERWISE STATED)

LEGEND	DESCRIPTION
	NEW LINE MARKING
	NEW SGN POST
	NEW CYCLEWAY
	NEW MEDIAN ISLAND
	NEW BUS LANE
	EXISTING CADASTRAL BOUNDARY
	EXISTING KERB
	EXISTING SIGN POST
	EXISTING BUS LANE
	EXISTING LINE MARKING
	EXISTING CYCLEWAY
	TF (STOP LINE)

NOTE

- REFER TO DRAWING No PS126995-RF-DR-0011 FOR SIGNS AND LINE MARKING NOTES.

DRAWING CHECK PRINT

REV	DATE	BY	DATE

ISSUE FOR LPCTCC

DESIGNED BY	RICHAUD WEST
CHECKED BY	COY MAURANTO
PROJECT No	PS126995
DRAWN BY	STEVE HAMMOND
DATE	24.03.2022
CONTRACTOR	PS126995-RF-DR-0102
SHEET 02	

CITY OF SYDNEY

spackman mossop michaelis

115 Flinders Street, Sydney  
 GPO Box 5384, NSW 2011, Australia  
 Tel: +61 2 955 5333  
 www.spackmanmossopmichaelis.com.au

City of Sydney logo

Level 2, 455 West Street, Sydney  
 GPO Box 5384, NSW 2011, Australia  
 Tel: +61 2 9222 5100 Fax: +61 2 9272 5101

A3 ORIGINAL

DATE: 24/03/2022



SCALE: 1:400

Full Size 1:400, A3 SCALE 1/10

DATE	REVISION	BY	CHK

REVISION	DATE	BY	CHK

NAME	DATE	BY	CHK

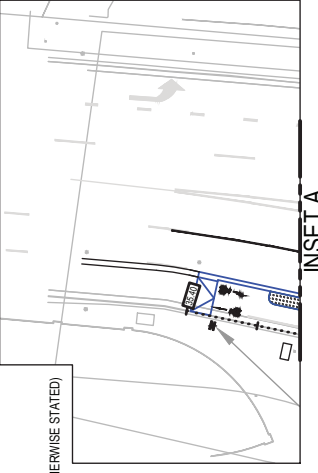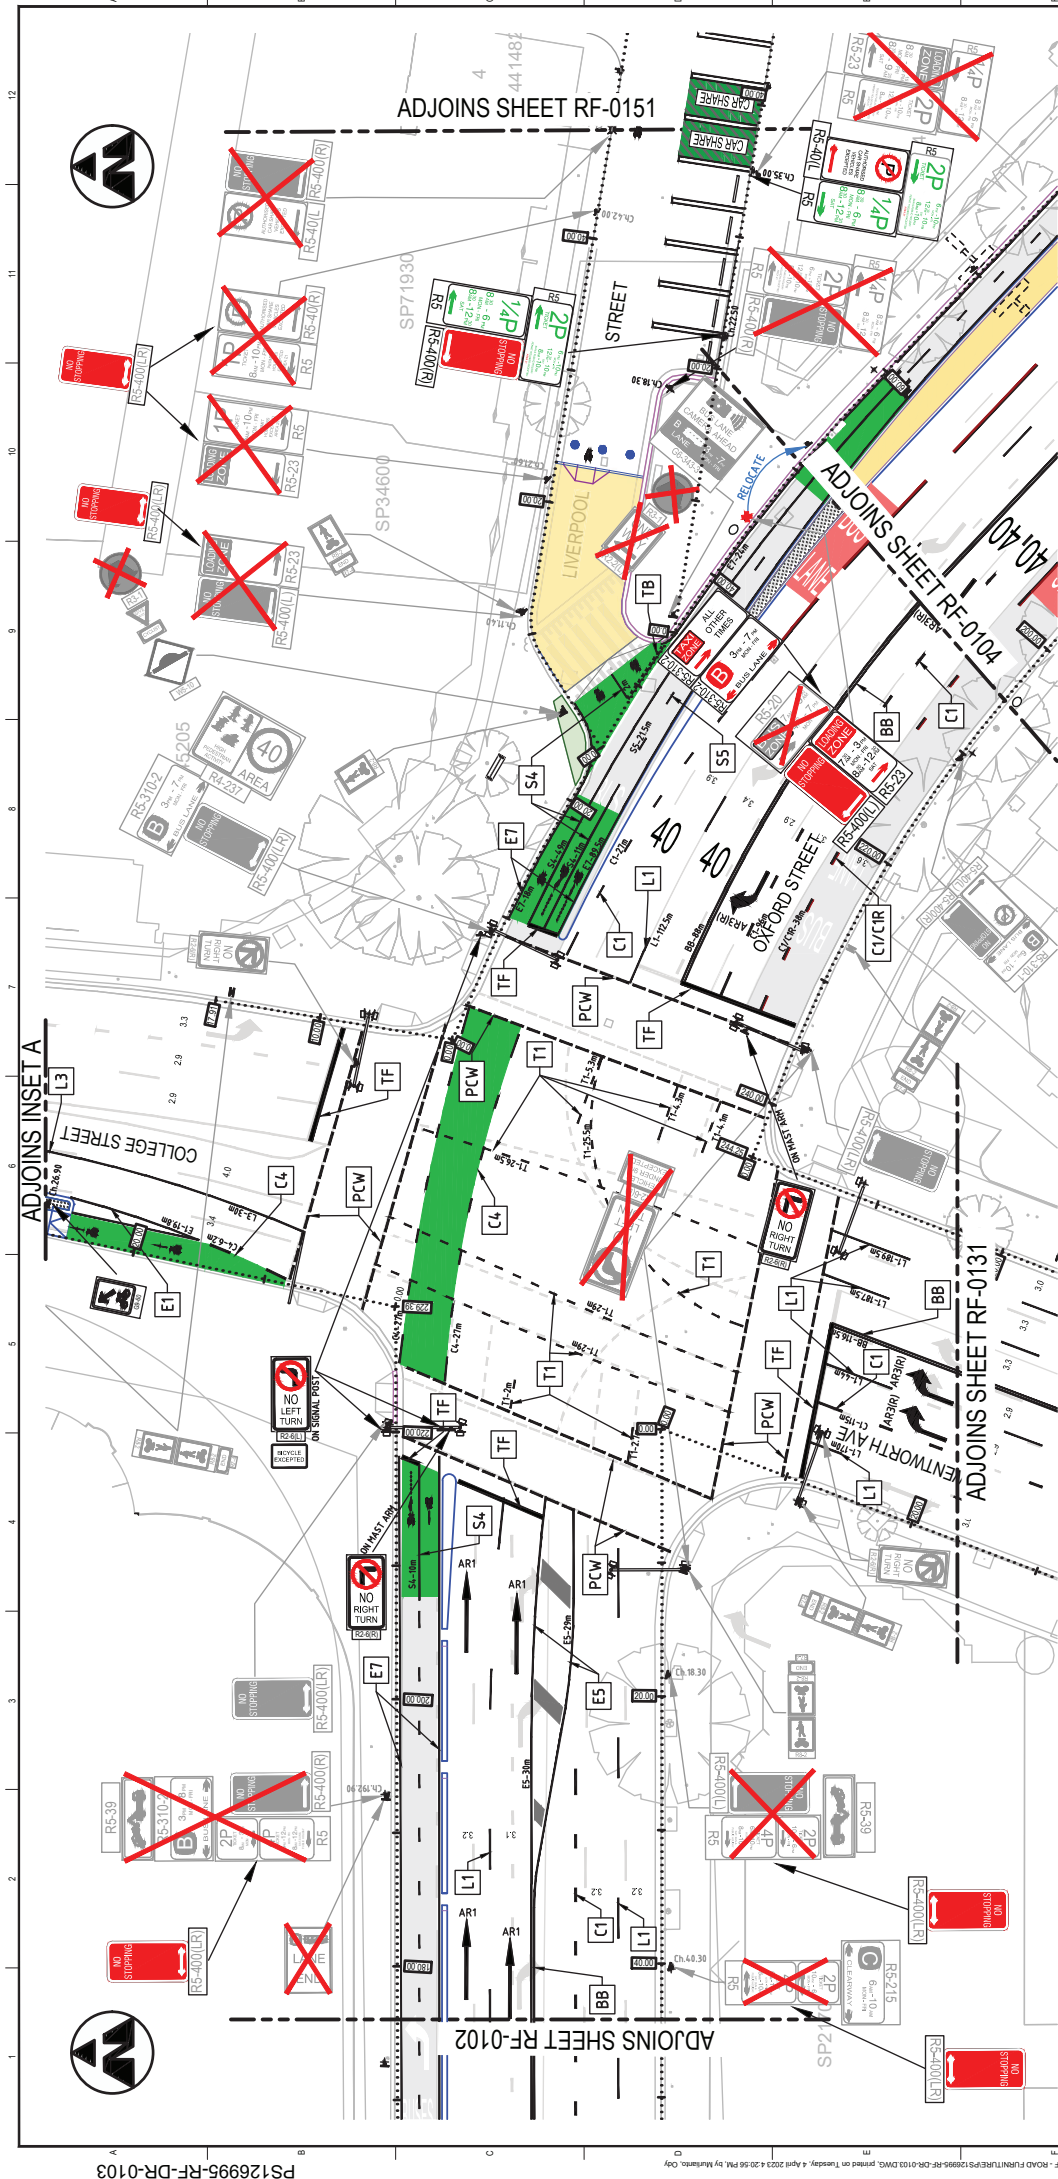

BICYCLE MARKINGS (UNLESS OTHERWISE STATED)

PLAN SCALE 1:400







LEGEND	
	NEW LINEMARKING
	NEW SIGN POST
	NEW CYCLEWAY
	NEW MEDIAN ISLAND
	NEW BUS LANE
	EXISTING CADASTRAL BOUNDARY
	EXISTING KERB
	EXISTING SIGN POST
	EXISTING BUS LANE
	EXISTING LINEMARKING
	EXISTING CYCLEWAY
	BUS LANE
	TF (STOP LINE)

NOTE

- REFER TO DRAWING No PSI26995-RF-DR-0011 FOR SIGNS AND LINE MARKING NOTES

DRAWING CHECK PRINT	
Print Date:	01/04/23
By:	DATE
Driller	
Project Drafter/Check	
Eng. or Des. or Arch. Check	
Engineering/Design Check	
Verification/Approval	
Next Action	

<p>WSP Level 2, 458 West Street, Sydney GPO Box 538, NSW 2001, Australia Tel: +61 2 9272 5100 Fax: +61 2 9272 5101 wsp.com</p>		<p>CLIENT</p> <p><b>spackman mossop michaelis</b></p> <p>115 Flinders Street, Sydney Darlington NSW 2009 Australia Phone: +61 2 9266 9333 courses@spackmanmossopmichaelis.com</p>		<p>PROJECT</p> <p>CITY OF SYDNEY OXFORD STREET &amp; LIVERPOOL STREET CYCLEWAY</p> <p>CASTLEREAGH STREET TO FLINDERS STREET SIGNPOSTING AND LINEMARKING PLAN SHEET 03</p>		<p>ISSUE FOR LPCTCC</p> <table border="1"> <tr> <td>APPROVED</td> <td>RYAN WATSON</td> </tr>
<p>A3 ORIGINAL</p> <table border="1"> <tr> <td>DATE</td> <td>01/04/23</td> </tr> <tr> <td>SCALE</td> <td>1:400 - A3</td> </tr> </table>		DATE	01/04/23	SCALE	1:400 - A3	<p>REFERENCE COORDINATION DRAWINGS</p> <table border="1"> <tr> <th>DESCRIPTION</th> <th>DATE</th> <th>BY</th> <th>CHK</th> </tr> <tr> <td> </td> <td> </td> <td> </td> <td> </td> </tr> </table>		DESCRIPTION	DATE	BY	CHK					<p>SURVEY DATUM</p> <p>AGL</p>					
DATE	01/04/23																				
SCALE	1:400 - A3																				
DESCRIPTION	DATE	BY	CHK																		

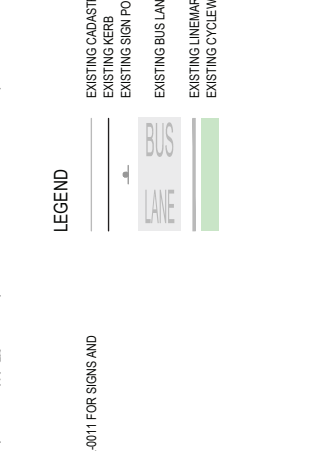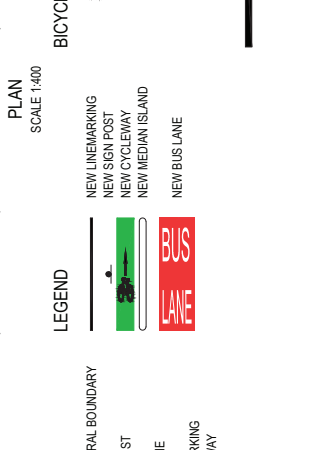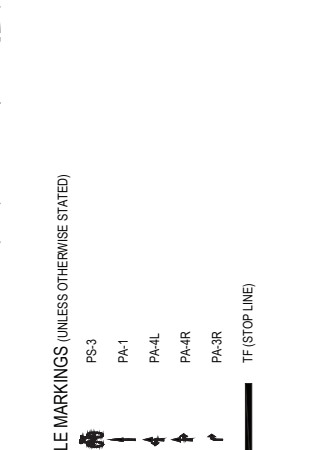 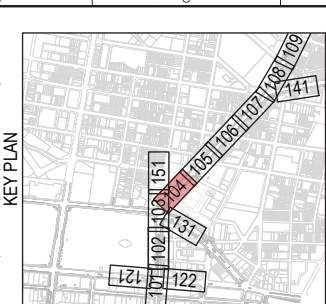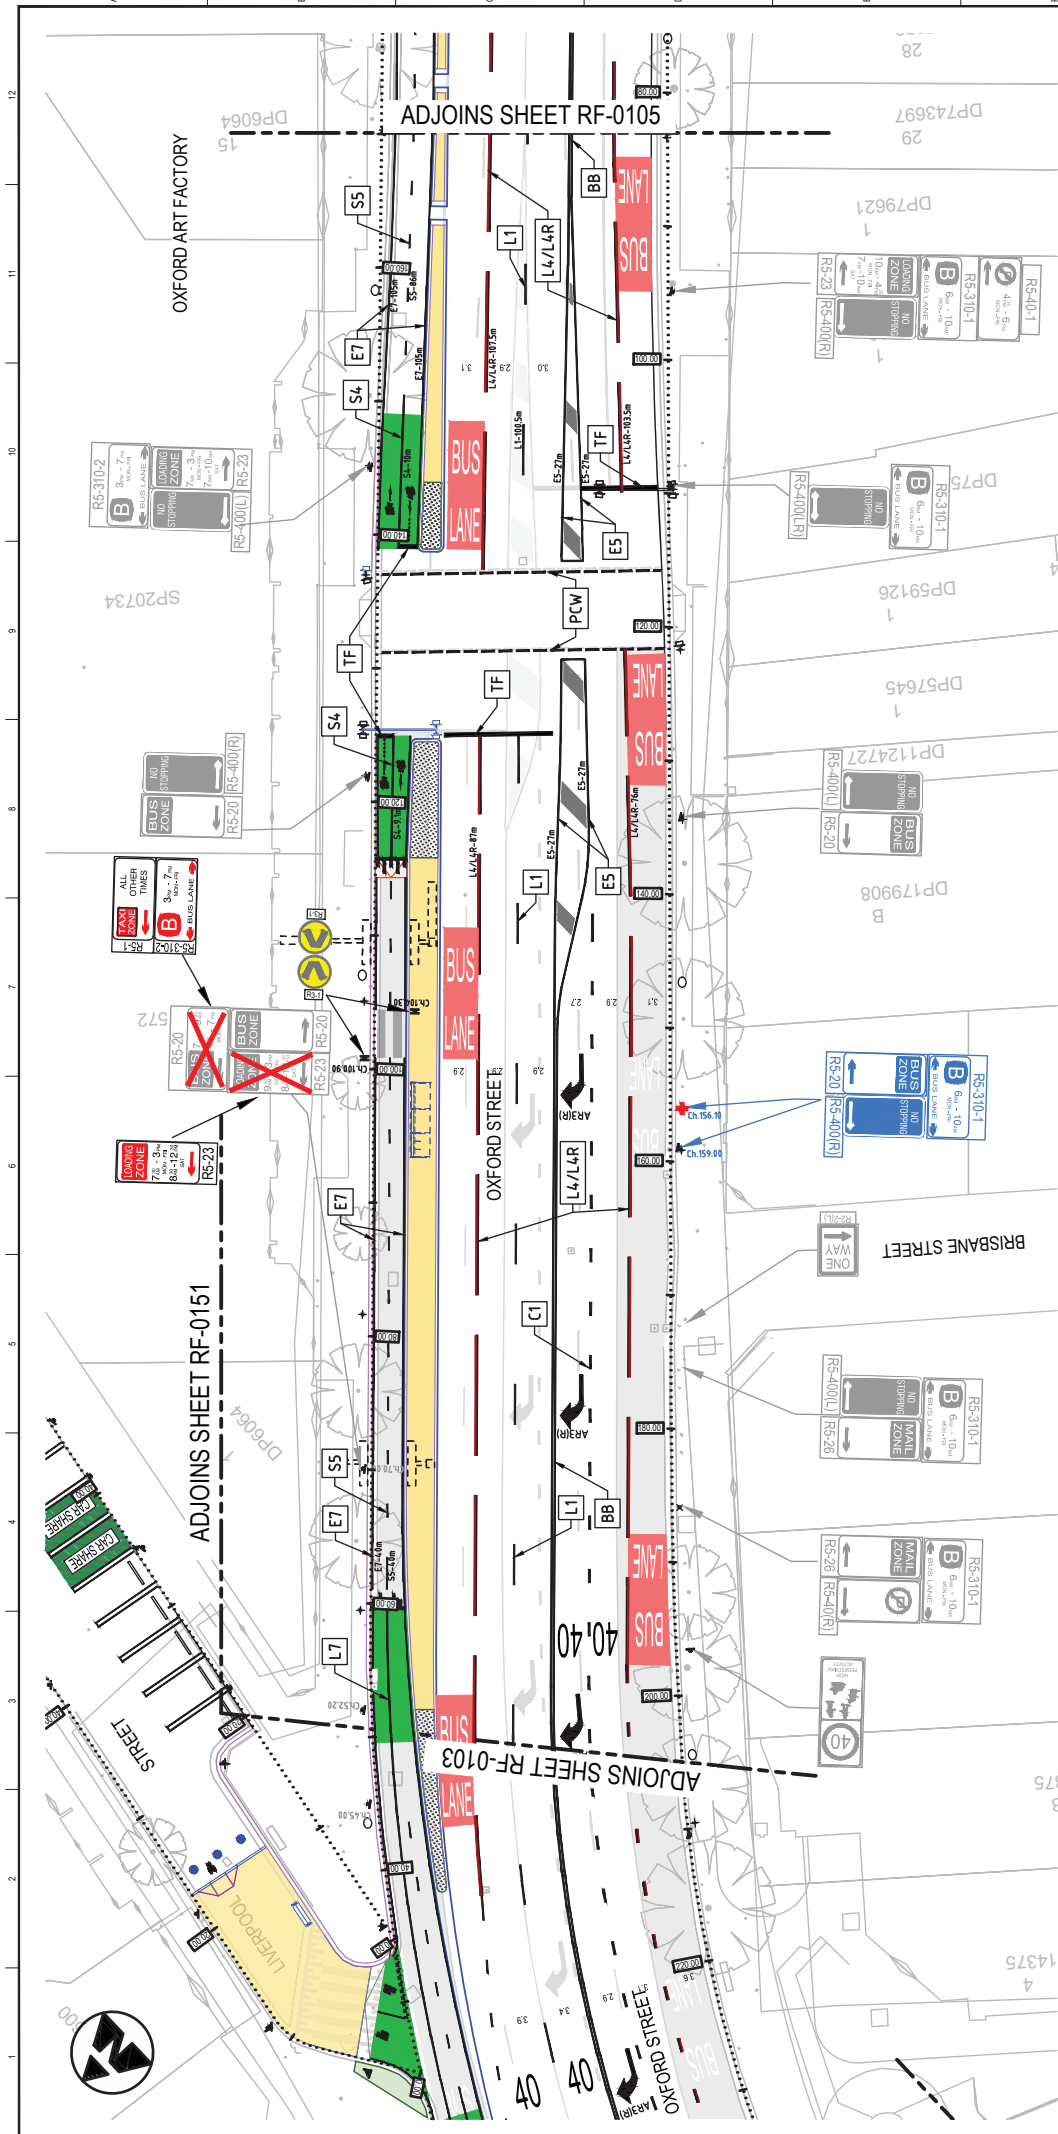


**NOTE**

- REFER TO DRAWING No PS126995-RF-DR-0011 FOR SIGNS AND LINE MARKING NOTES.

DRAWING CHECK PRINT	
Print Date:	By:
04/04/23	
Driller:	
Project Drafter/Check:	
Eng. or Des. or Arch. Check:	
Engineering/Design Check:	
Verification/Approval:	
Next Action:	

<p>Level 27, 880 George Street, Sydney GPO Box 538, NSW 2001, Australia Tel: +61 2 9272 5100 Fax: +61 2 9272 5101 wsp.com</p>		<p><b>spackman mossop michaelis</b></p> <p>Level 2, 456 Kent Street, Sydney GPO Box 538, NSW 2001, Australia Tel: +61 2 955 5333 courses@cityofsydney.nsw.gov.au www.spackmanmossopmichaelis.com</p>	
<p><b>CITY OF SYDNEY</b></p>		<p><b>CITY OF SYDNEY</b></p>	
<p>CLIENT</p>		<p>PROJECT</p>	
<p>A3 ORIGINAL</p>		<p>CITY OF SYDNEY OXFORD STREET &amp; LIVERPOOL STREET CYCLEWAY</p>	
<p>DATE: 21/03/2022</p>		<p>TITLE: CASTLEREAGH STREET TO FLINDERS STREET SIGNPOSTING AND LINE MARKING PLAN SHEET 04</p>	
<p>SCALE: 1:400, A3</p>		<p>ISSUE FOR LPCTOC</p>	
<p>DATE: 21/03/2022</p>		<p>APPROVED RICHARD WEST DATE: 24.03.2022</p>	
<p>DATE: 21/03/2022</p>		<p>DRAWN STEVE HAMMOND</p>	
<p>DATE: 21/03/2022</p>		<p>PROJECT No PS126995</p>	
<p>DATE: 21/03/2022</p>		<p>CONTRACT No PS126995-RF-DR-0104</p>	

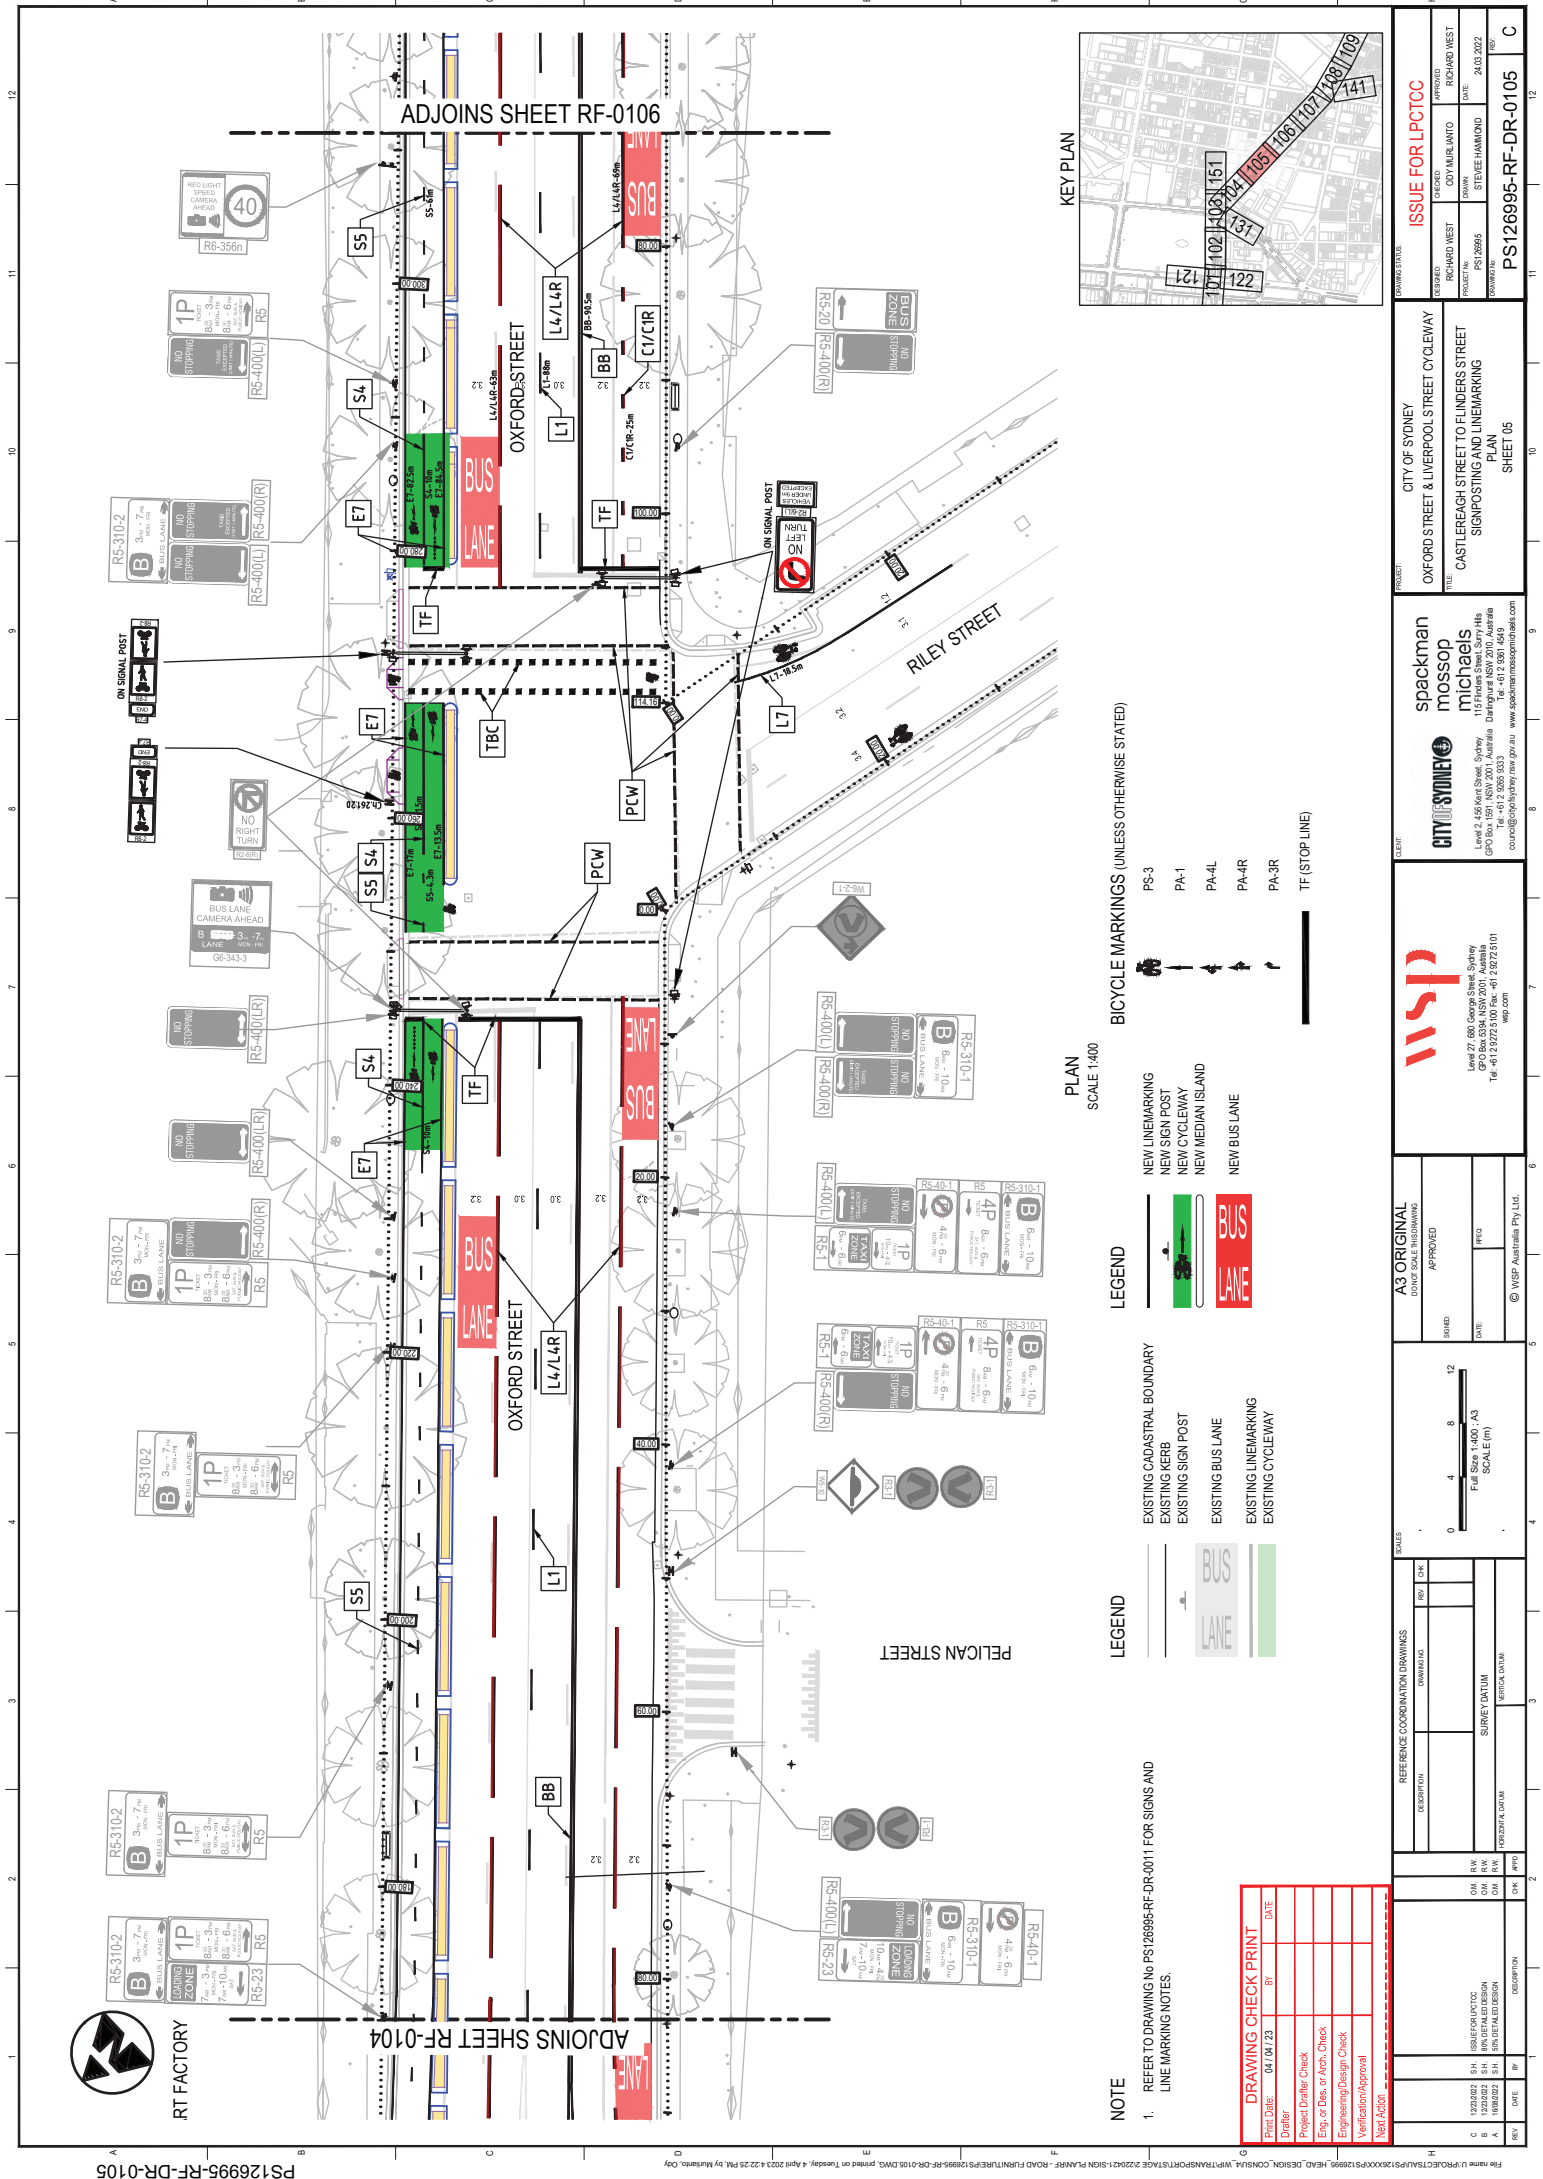

PLAN SCALE 1:400

- LEGEND**
- EXISTING CADASTRAL BOUNDARY
  - EXISTING KERB
  - EXISTING SIGN POST
  - EXISTING BUS LANE
  - EXISTING LINEMARKING
  - EXISTING CYCLEWAY
  - NEW LINEMARKING
  - NEW SIGN POST
  - NEW CYCLEWAY
  - NEW MEDIAN ISLAND
  - NEW BUS LANE

- LEGEND**
- PS-3
  - PA-1
  - PA-4L
  - PA-4R
  - PA-3R
  - TF (STOP LINE)

- LEGEND**
- BUS LANE
  - BUS LANE

- LEGEND**
- BUS LANE
  - BUS LANE

DRAWING CHECK PRINT	
Print Date:	DATE
04/04/23	04/04/23
Driller	
Project Drafter/Check	
Eng. or Des. or Arch. Check	
Engineering/Design Check	
Verification/Approval	
Next Action	

REFERENCE COORDINATION DRAWINGS	
DESCRIPTION	NO. / DATE

A3 ORIGINAL	
ISSUED	APPROVED
DATE	DATE
BY	BY
DATE	DATE
BY	BY

**wsp**

 www.wsp.com.au

**CITY OF SYDNEY**

spackman  
mossop  
michaels







 www.spackmanmossopmichaels.com

**ISSUE FOR LPCTCC**

PROJECT: CITY OF SYDNEY  
 TITLE: CASTLEREAGH STREET TO FLINDERS STREET  
 SIGNPOSTING AND LINEMARKING  
 PLAN  
 SHEET 05  
 SHEET 05  
 C

DATE: 24.03.2022  
 DRAWN: STEVE HAMMOND  
 CHECKED: RICHARD WEST  
 PROJECT NO: PS126995  
 DRAWING NO: PS126995-RF-DR-0105



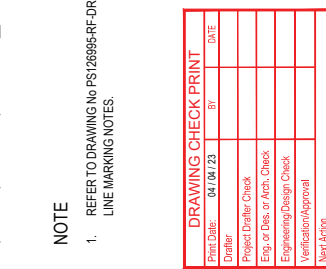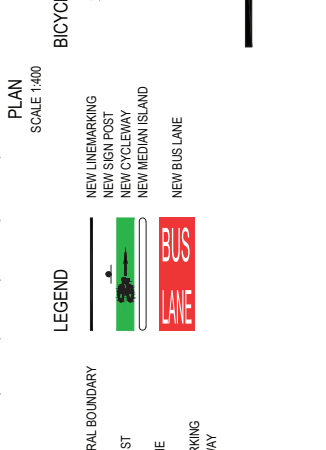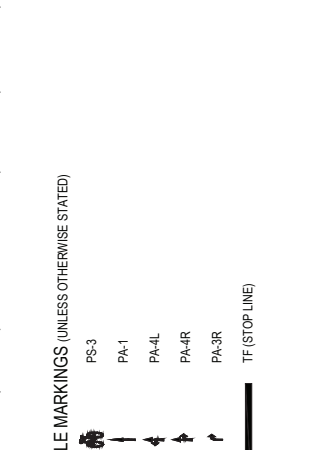 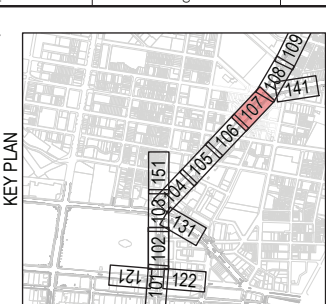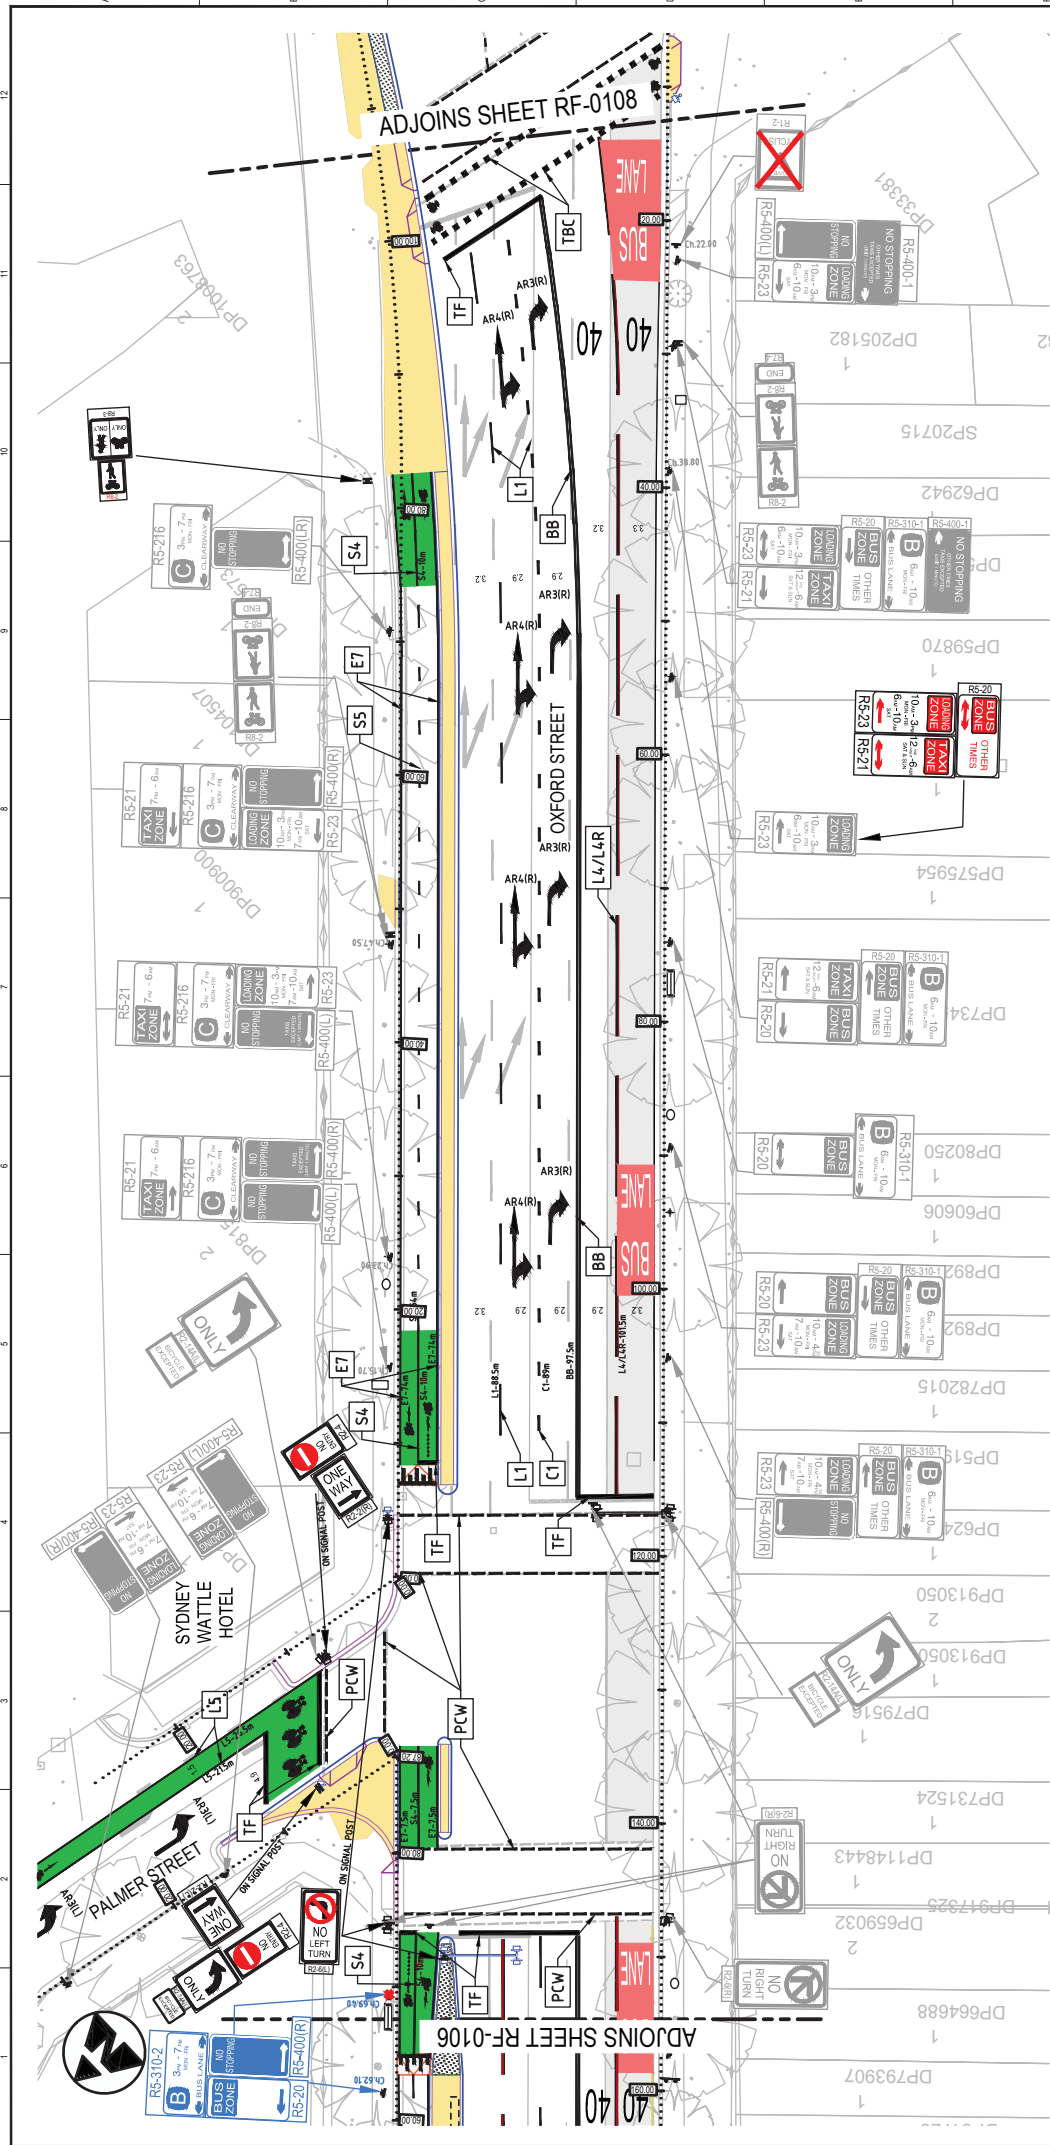

DRAWING CHECK PRINT	
Print Date: 04/04/23	By: DATE
Drawn: [ ]	Checked: [ ]
Project Drafter Check: [ ]	Project Drafter: [ ]
Eng. or Des. or Arch. Check: [ ]	Eng. or Des. or Arch.: [ ]
Engineering/Design Check: [ ]	Engineering/Design: [ ]
Verification/Approval: [ ]	Verification/Approval: [ ]
Next Action: [ ]	Next Action: [ ]

REFERENCE COORDINATION DRAWINGS	
DESCRIPTION	DATE

SIZES	
CONTRACTOR	DATE

A3 ORIGINAL	
ISSUE	DATE



CITY OF SYDNEY	
PROJECT	TITLE
CITY OF SYDNEY	CITY OF SYDNEY

spackman mossop michaelis	
www.spackmanmossopmichaelis.com	

ISSUE FOR LPCTOC	
ISSUED BY	DATE



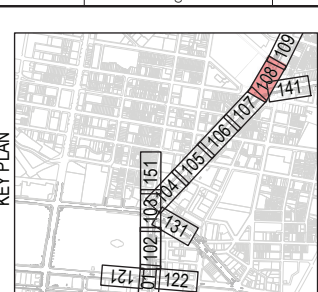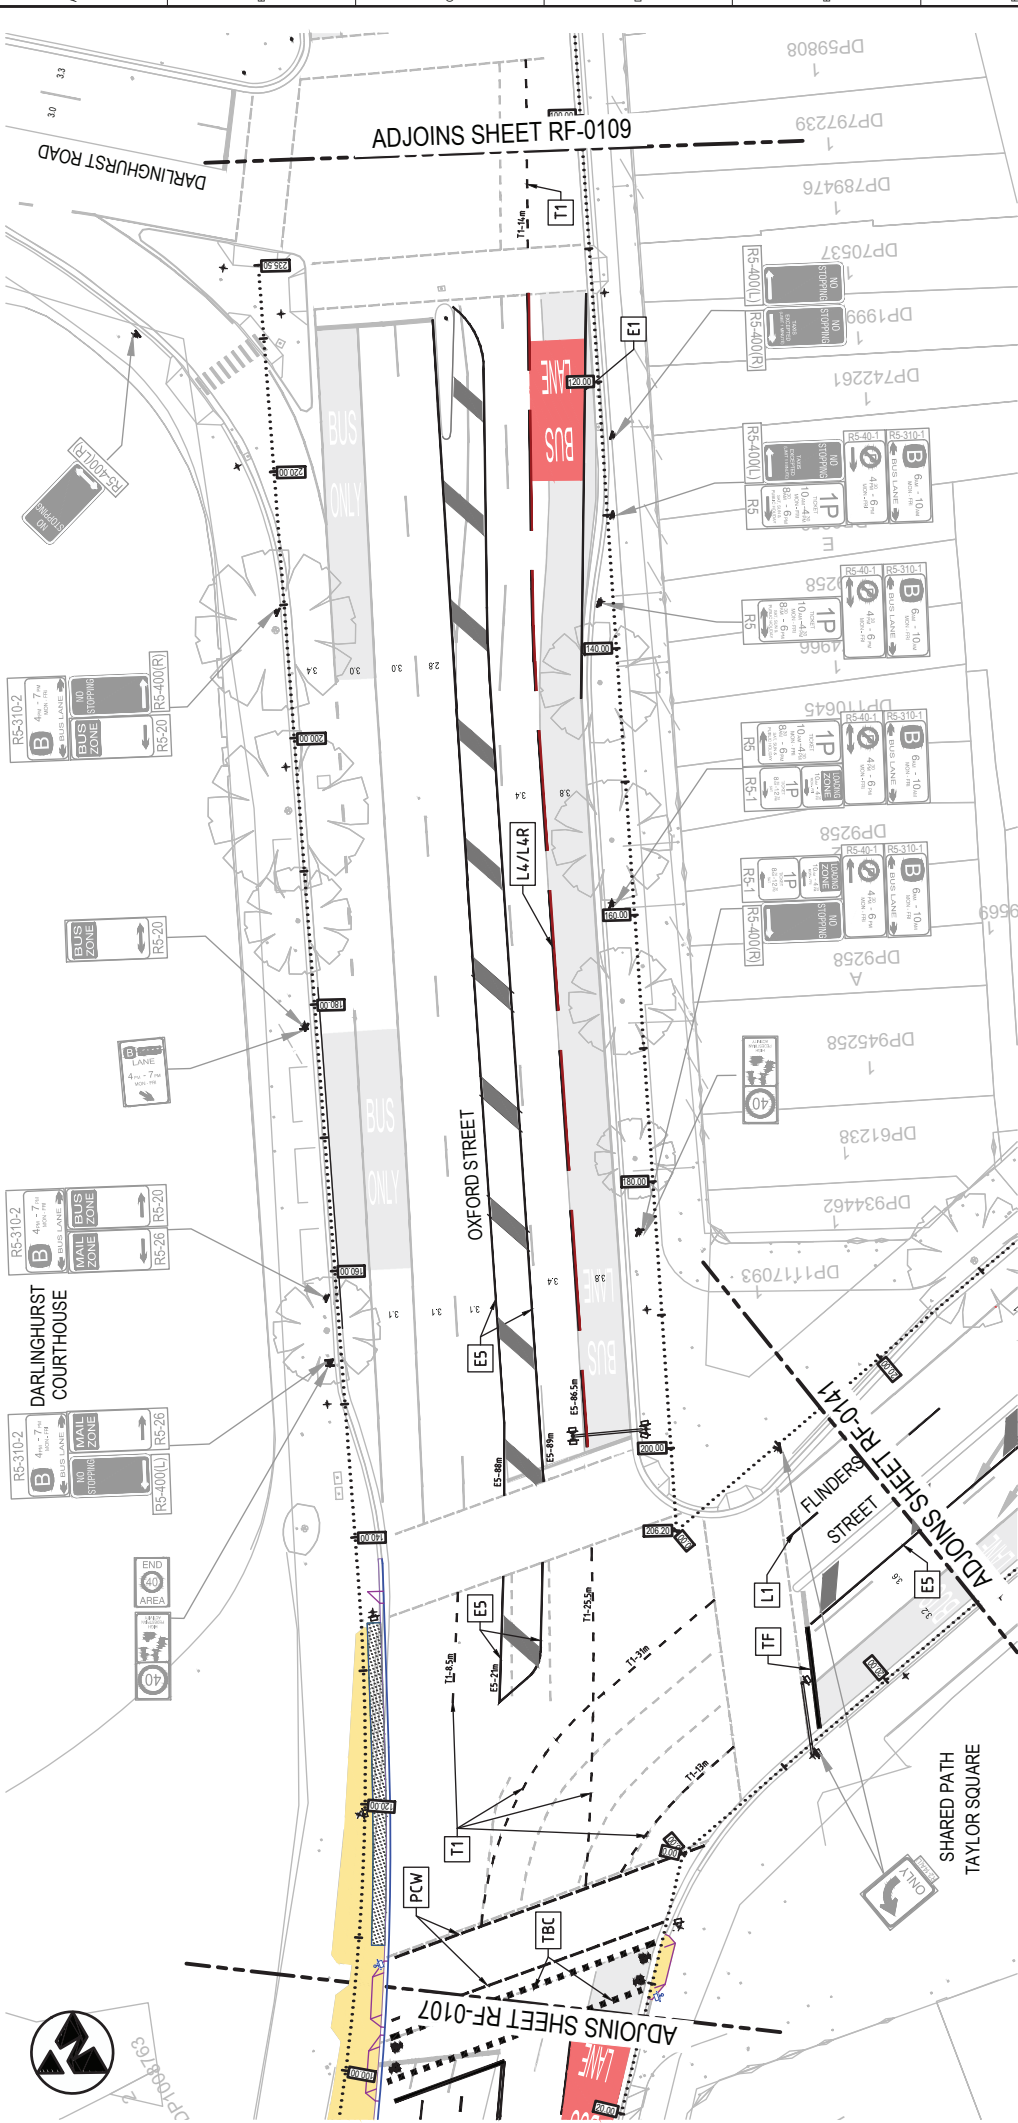

PLAN SCALE 1:400

- LEGEND**
- EXISTING CADASTRAL BOUNDARY
  - EXISTING KERB
  - EXISTING SIGN POST
  - EXISTING BUS LANE
  - EXISTING LINE MARKING
- LEGEND**
- NEW LINE MARKING
  - NEW SIGN POST
  - NEW CYCLEWAY
  - NEW MEDIAN ISLAND
  - NEW BUS LANE
- BICYCLE MARKINGS (UNLESS OTHERWISE STATED)**
- PS-3
  - PA-1
  - PA-4L
  - PA-4R
  - PA-3R
  - TF (STOP LINE)

PLAN SCALE 1:400

PLAN SCALE 1:400

**NOTE**

1. REFER TO DRAWING No PS126995-RF-DR-0011 FOR SIGNS AND LINE MARKING NOTES

Print Date	By	Date
04/04/23		
<b>Drafter</b>		
Project Drafter Check		
Eng. or Des. or Arch. Check		
Engineering/Design Check		
Verification/Approval		
Next Action		

DESCRIPTION	CONTRACT	REV	DATE

APPROVED	ISSUED	DATE


PROJECT	TITLE
CITY OF SYDNEY	OXFORD STREET & LIVERPOOL STREET CYCLEWAY
spackman mossop michaelis	CASTLEREAGH STREET TO FLINDERS STREET SIGNPOSTING AND LINE MARKING PLAN

CLIENT	PROJECT
CITY OF SYDNEY	OXFORD STREET & LIVERPOOL STREET CYCLEWAY
spackman mossop michaelis	CASTLEREAGH STREET TO FLINDERS STREET SIGNPOSTING AND LINE MARKING PLAN

DATE	BY	CHK	APP




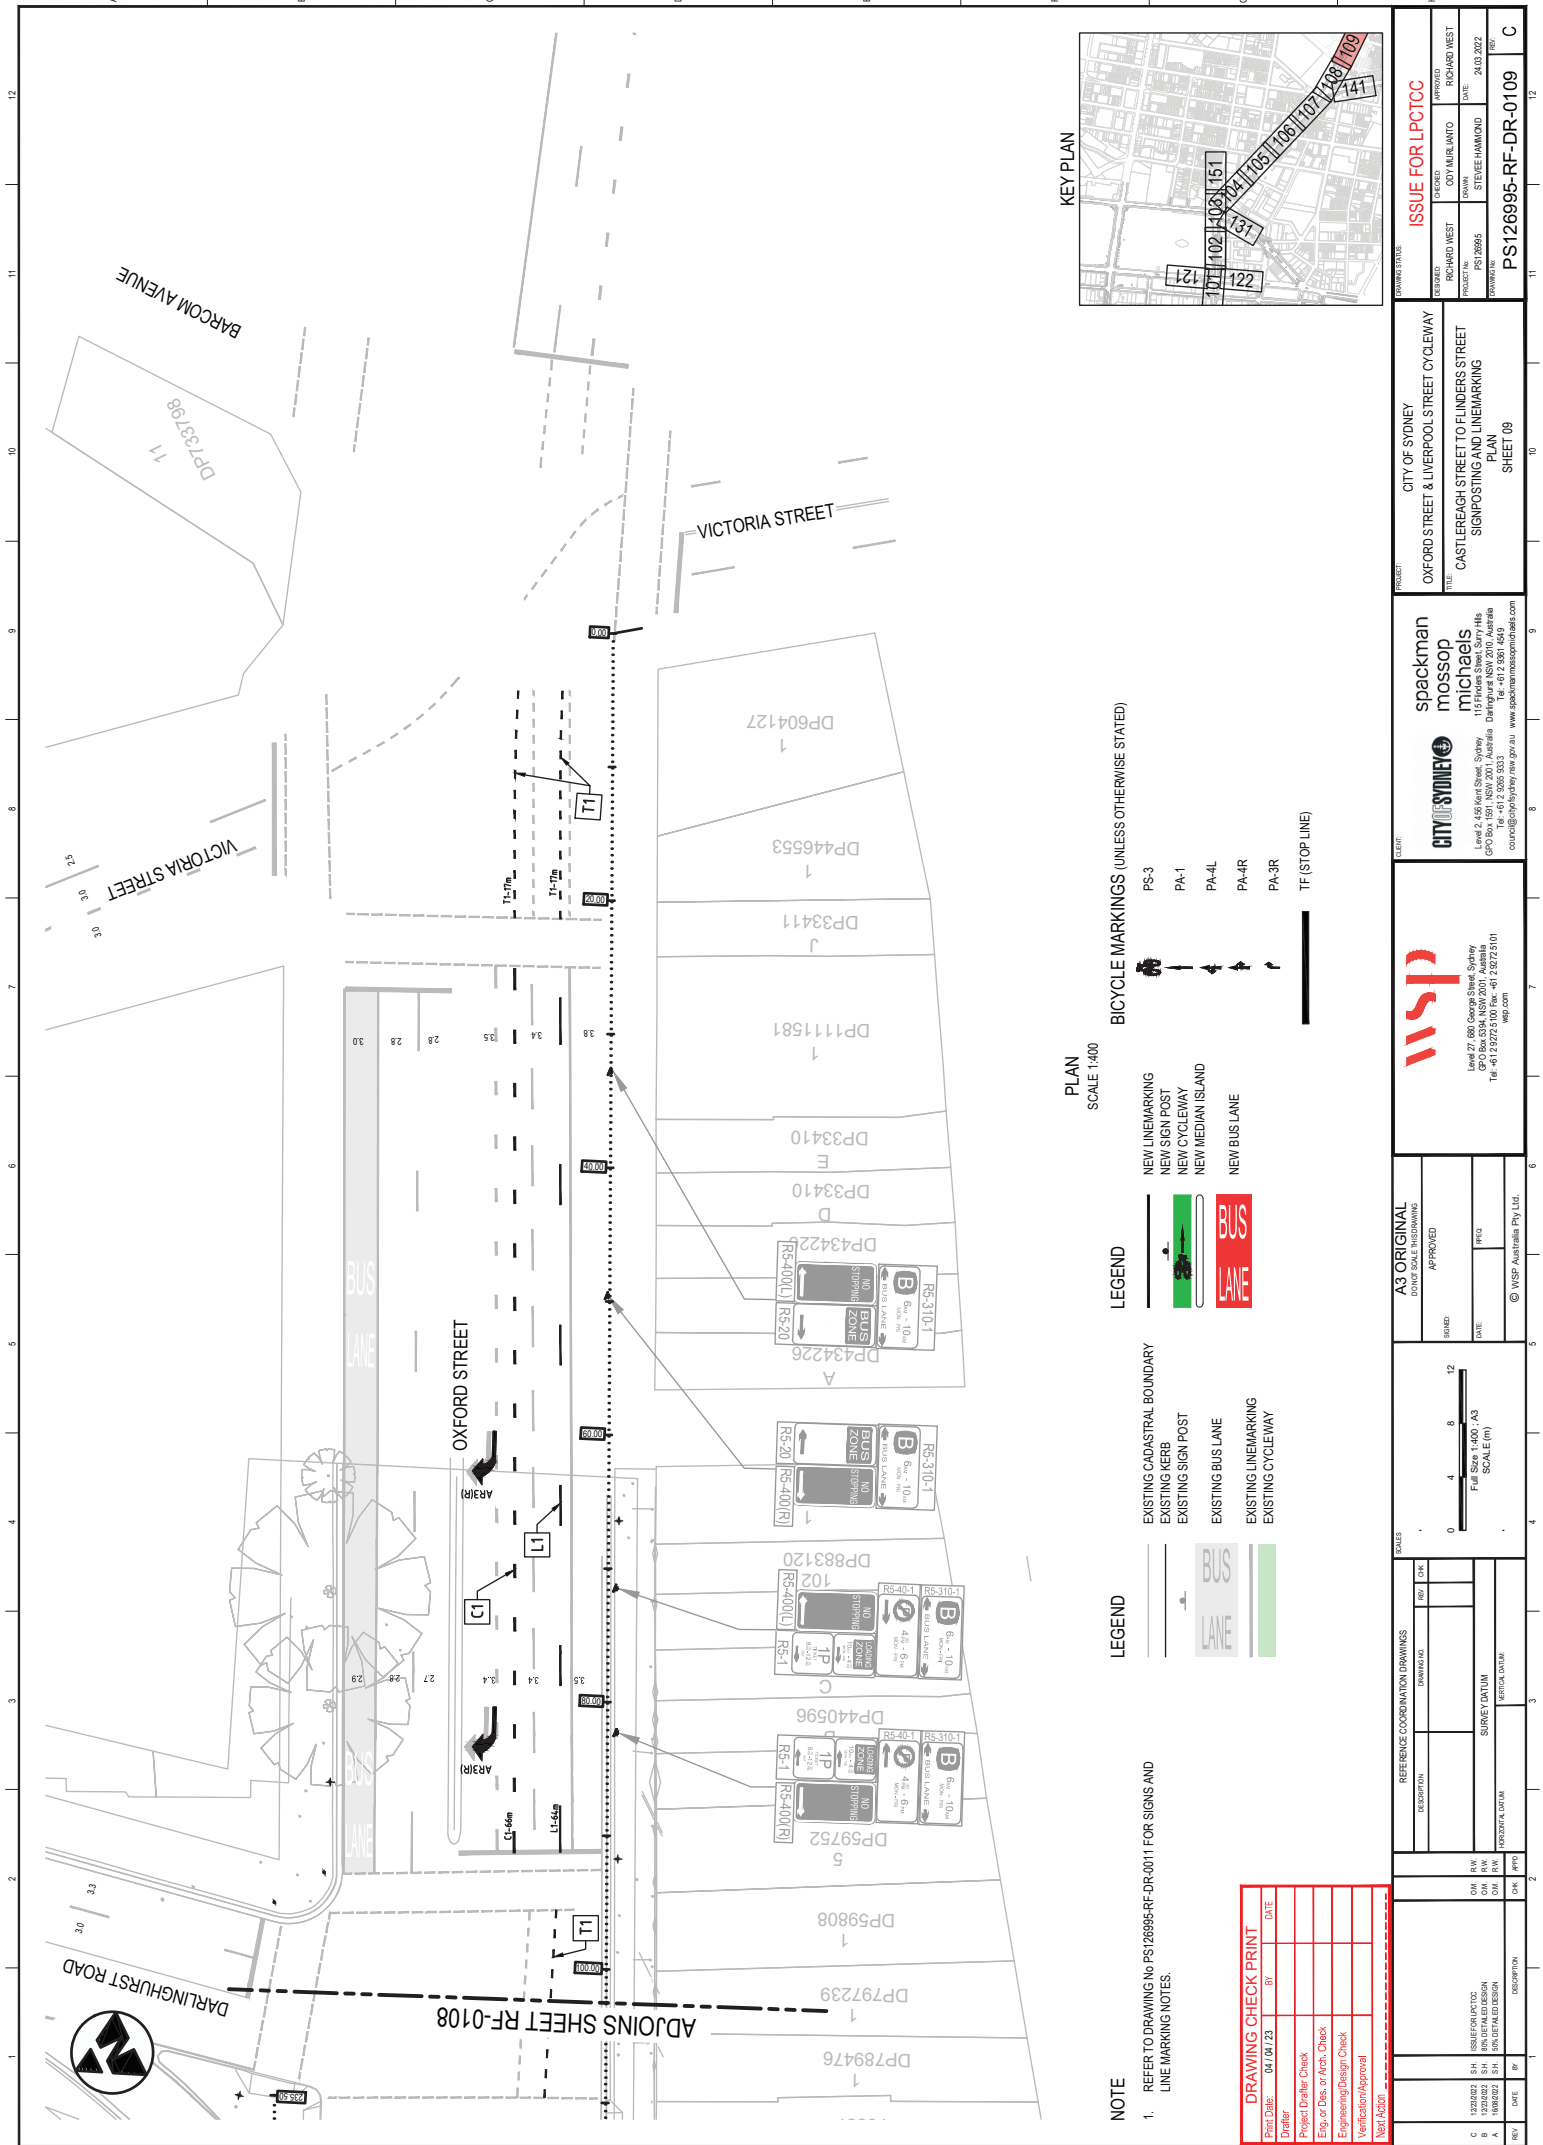

KEY PLAN



PLAN SCALE 1:400

BICYCLE MARKINGS (UNLESS OTHERWISE STATED)

- PS-3
- PA-1
- PA-4L
- PA-4R
- PA-3R
- TF (STOP LINE)

LEGEND

- NEW LINEMARKING
- NEW SIGN POST
- NEW CYCLEWAY
- NEW MEDIAN ISLAND
- NEW BUS LANE

LEGEND

- EXISTING CADASTRAL BOUNDARY
- EXISTING KERB
- EXISTING SIGN POST
- EXISTING BUS LANE
- EXISTING LINEMARKING
- EXISTING CYCLEWAY



NOTE

1. REFER TO DRAWING No PS126995-RF-DR-0011 FOR SIGNS AND LINE MARKING NOTES

DRAWING CHECK PRINT	
Print Date:	By:
04/04/23	
Drawn By:	Checked By:
Design By:	Approved By:
Project Drafter:	Project Manager:
Eng. or Des. or Arch. Check:	Client:
Engineering Design Check:	
Verification/Approval:	
Next Action:	

<p>Level 2, 458 West Street, Sydney GPO Box 538, NSW 2001, Australia Tel: +61 2 9272 5100 Fax: +61 2 9272 5101 wsp.com</p>		<p><b>spackman mossop michaelis</b></p> <p>115 Flinders Street, Sary Hills Darlington NSW 2009 Australia Tel: +61 2 5635 9333 courtesy@cityofsydney.nsw.gov.au www.spackmanmossopmichaelis.com</p>	<p><b>CITY OF SYDNEY</b></p> <p>CITY OF SYDNEY &amp; LIVERPOOL STREET CYCLEWAY OXFORD STREET TO FLINDERS STREET SIGNPOSTING AND LINEMARKING PLAN SHEET 09</p>																				
<p>ISSUE FOR LPCTCC</p> <table border="1"> <tr> <td>APPROVED</td> <td>RICHARD WEST</td> </tr> <tr> <td>DRAWN</td> <td>STEVEE HAMMOND</td> </tr> <tr> <td>DATE</td> <td>24.03.2022</td> </tr> </table>		APPROVED	RICHARD WEST	DRAWN	STEVEE HAMMOND	DATE	24.03.2022	<p>PROJECT: PS126995</p> <p>CLIENT: PS126995-RF-DR-0109</p>	<p>DATE: 24.03.2022</p>														
APPROVED	RICHARD WEST																						
DRAWN	STEVEE HAMMOND																						
DATE	24.03.2022																						
<p>REFERENCE COORDINATION DRAWINGS</p> <table border="1"> <tr> <th>DESCRIPTION</th> <th>CONTRACT</th> <th>REV</th> <th>CHK</th> </tr> <tr> <td></td> <td></td> <td></td> <td></td> </tr> </table>		DESCRIPTION	CONTRACT	REV	CHK					<p>SCALE</p> <table border="1"> <tr> <th>SCALE</th> <th>REV</th> <th>CHK</th> </tr>






ADJOINS SHEET RF-0101

ELIZABETH STREET

CIVIC

LEGEND

	EXISTING CADASTRAL BOUNDARY
	EXISTING KERB
	EXISTING SIGN POST
	EXISTING BUS LANE
	EXISTING LINE MARKING
	EXISTING CYCLEWAY


LEGEND

	NEW LINE MARKING
	NEW SIGN POST
	NEW CYCLEWAY
	NEW MEDIAN ISLAND
	NEW BUS LANE

PLAN SCALE 1:400

BICYCLE MARKINGS (UNLESS OTHERWISE STATED)

	PS-3
	PA-1
	PA-4L
	PA-4R
	PA-3R
	TF (STOP LINE)

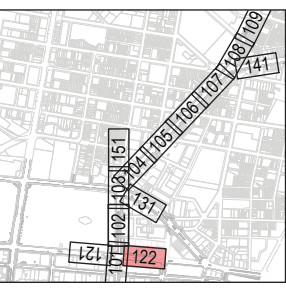


DRAWING CHECK PRINT

Print Date:	04/04/23	By:		DATE:	
Drawn:		Checked:		Project Drafter:	
Design:		Engineer:		Engineering/Design:	
Verification:		Approval:		Verification/Approval:	
Next Action:				Next Action:	

NOTE  
1. REFER TO DRAWING No PS126995-RF-DR-0111 FOR SIGNS AND LINE MARKING NOTES.

<p>REFERENCE COORDINATION DRAWINGS</p> <table border="1"> <tr> <th>DESCRIPTION</th> <th>DATE</th> <th>BY</th> <th>CHK</th> </tr> <tr> <td> </td> <td> </td> <td> </td> <td> </td> </tr>
<p>CLIENT</p> <p><b>spackman mossop michaelis</b></p> <p>115 Flinders Street, Sary Hills GPO Box 538, NSW 2001, Australia Tel: +61 2 9585 9333 www.spackmanmossopmichaelis.com</p>		<p>CITY OF SYDNEY</p> <p>Level 2, 4/6 West Street, Sydney GPO Box 538, NSW 2001, Australia Tel: +61 2 9272 5100 www.cityofsydney.nsw.gov.au</p>																																	
<p>PROJECT</p> <p>CITY OF SYDNEY OXFORD STREET &amp; LIVERPOOL STREET CYCLEWAY</p>		<p>TITLE</p> <p>CASTLEREAGH STREET TO FLINDERS STREET SIGNPOSTING AND LINE MARKING PLAN SHEET 11</p>																																	
<p>SCALE</p> <p>REFERENCE COORDINATION DRAWINGS</p> <table border="1"> <tr> <td>DATE</td> <td>BY</td> <td>CHK</td> </tr> <tr> <td> </td> <td> </td> <td> </td> </tr> </table>		DATE	BY	CHK				<p>SCALE</p> <p>Full Size 1:400; A3 SCALE 1/10</p>																											
DATE	BY	CHK																																	
<p>APPROVED</p> <p>DATE</p> <p> </p>		<p>APPROVED</p> <p>DATE</p> <p> </p>																																	
<p>© WSP   Australia Pty Ltd.</p>		<p>© WSP   Australia Pty Ltd.</p>																																	

PS126995-RF-DR-0131

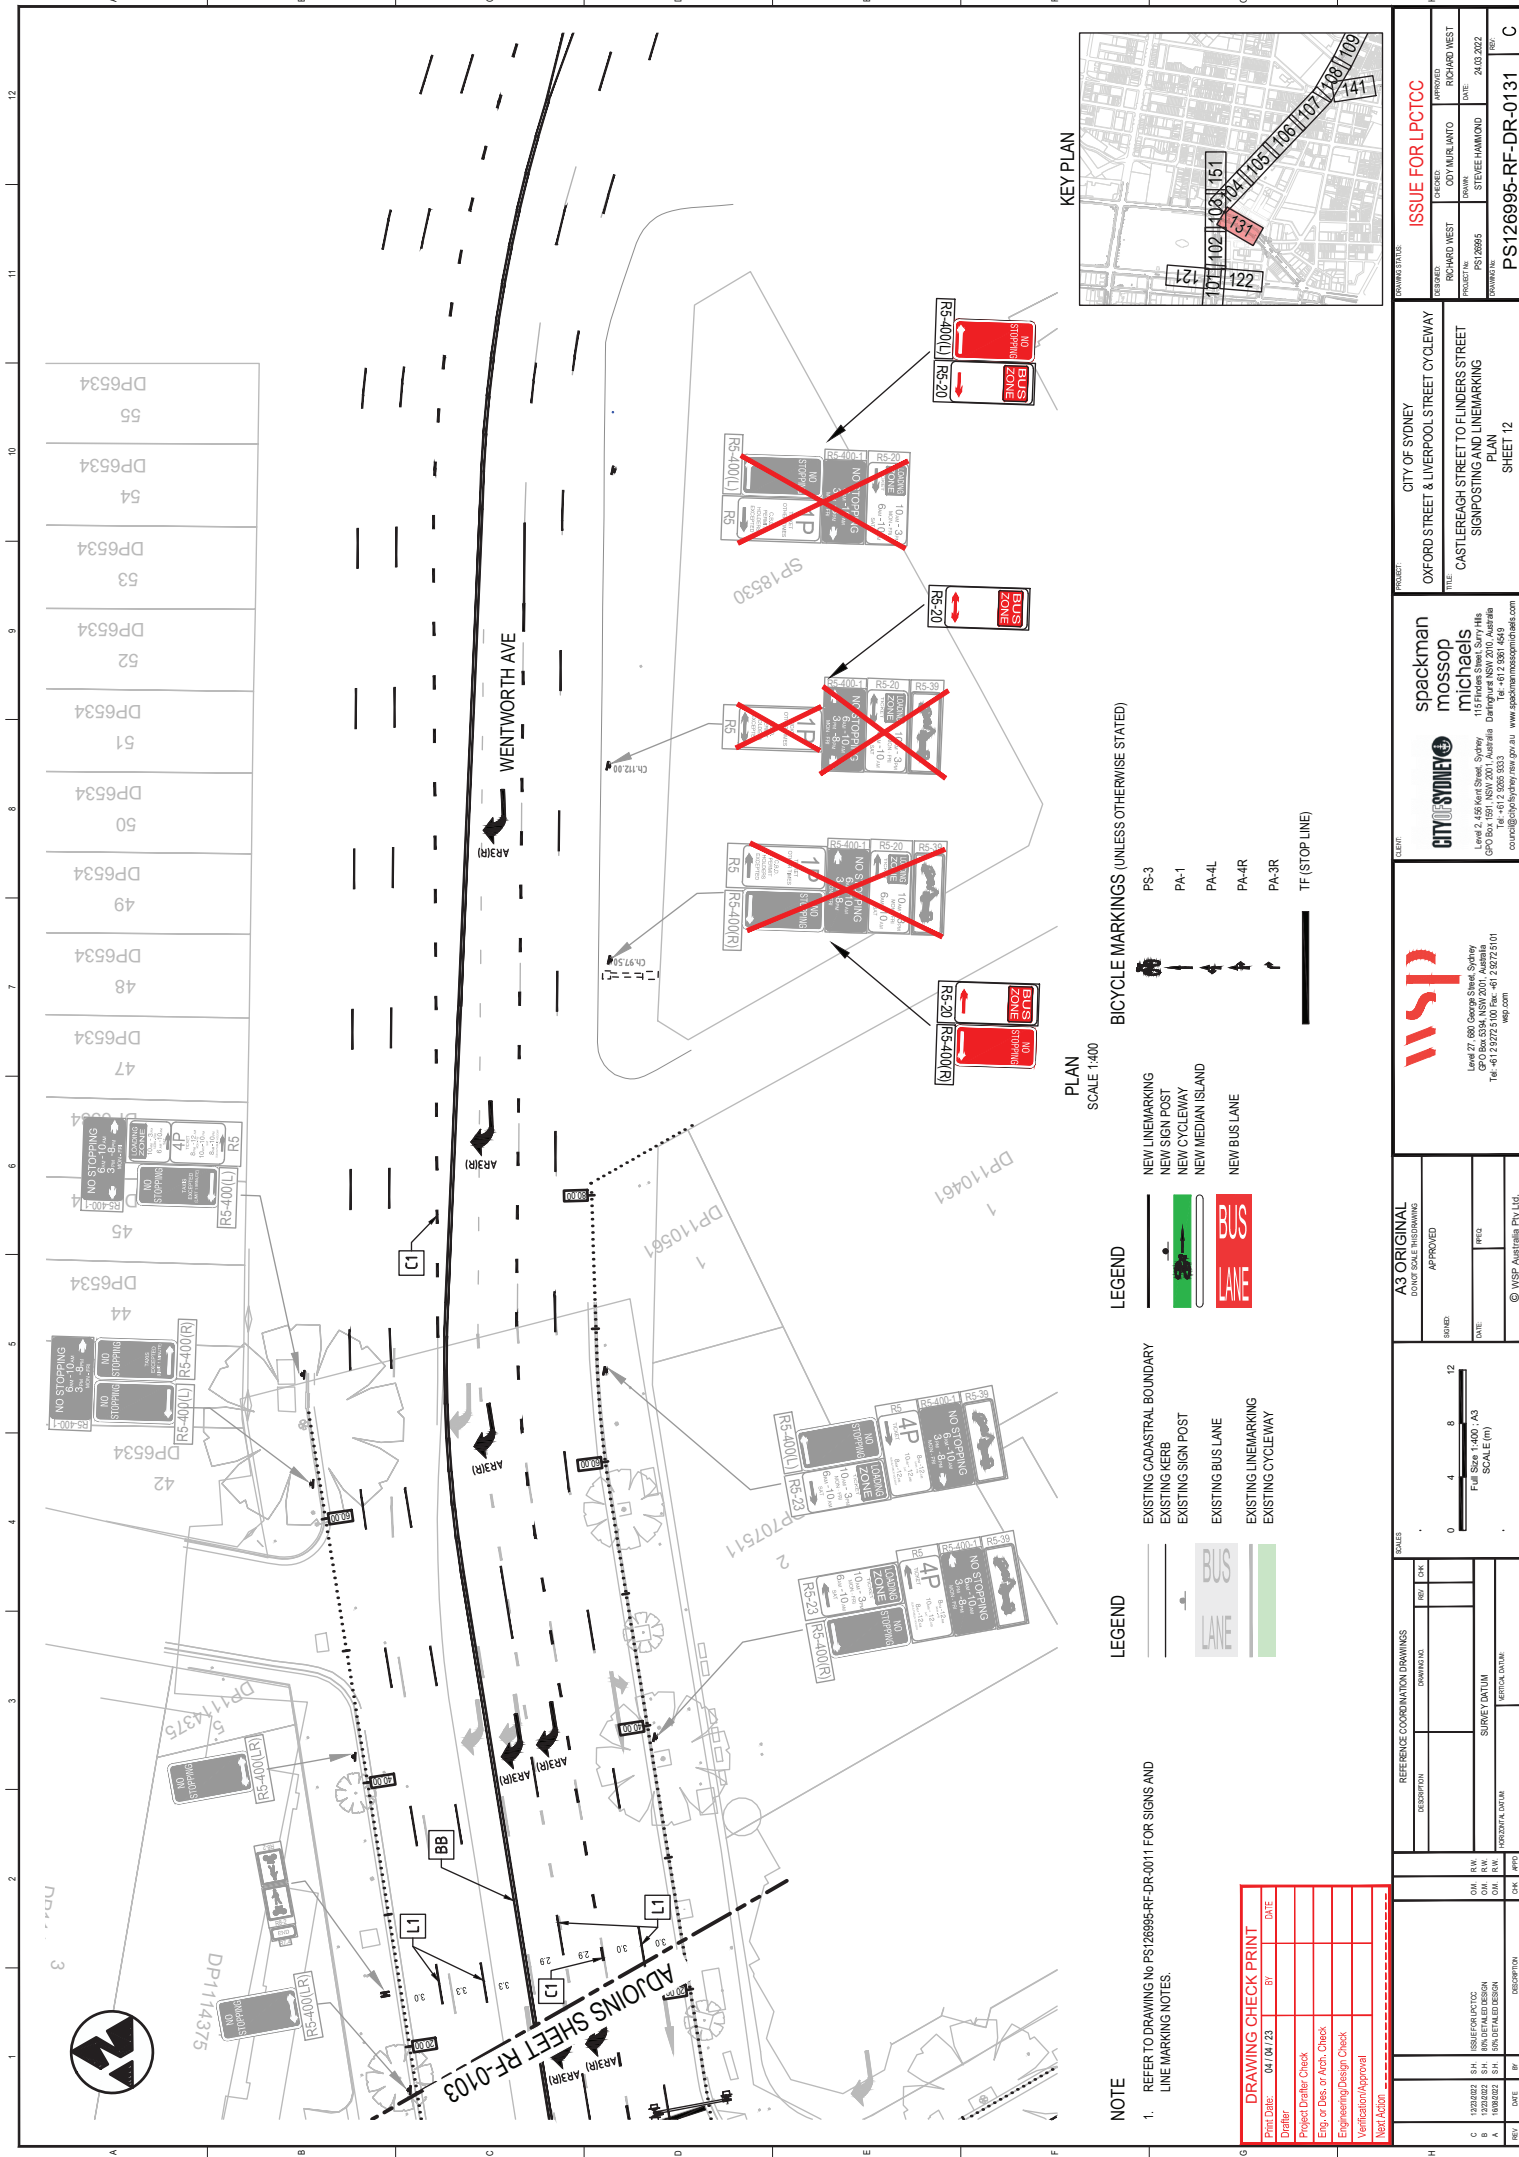

55	DP6534
54	DP6534
53	DP6534
52	DP6534
51	DP6534
50	DP6534
49	DP6534
48	DP6534
47	DP6534
46	DP6534
45	DP6534
44	DP6534
43	DP6534
42	DP6534

ADJOINS SHEET RF-0103

**NOTE**

1. REFER TO DRAWING No PSI26995-RF-DR-0011 FOR SIGNS AND LINE MARKING NOTES

**LEGEND**

EXISTING CADASTRAL BOUNDARY

EXISTING KERB

EXISTING SIGN POST

EXISTING BUS LANE

EXISTING CYCLEWAY

**BICYCLE MARKINGS (UNLESS OTHERWISE STATED)**

PS-3

PA-1

PA-4L

PA-4R

PA-3R

TF (STOP LINE)

**LEGEND**

NEW LINE MARKING

NEW SIGN POST

NEW CYCLEWAY

NEW MEDIAN ISLAND

NEW BUS LANE

**PLAN**

SCALE 1:400

**KEY PLAN**

**DRAWING CHECK PRINT**


Print Date: 04/04/23 By: DATE

Drafter: [ ] Project Drafter Check: [ ] Eng. or Des. or Arch. Check: [ ] Engineering/Design Check: [ ] Verification/Approval: [ ] Next Action: [ ]

**REFERENCE COORDINATION DRAWINGS**

DESCRIPTION	DRAWN	CHK
[ ]	[ ]	[ ]
[ ]	[ ]	[ ]
[ ]	[ ]	[ ]
[ ]	[ ]	[ ]
[ ]	[ ]	[ ]

**A3 ORIGINAL**

DUPLICATE

APPROVED

SIGNED: [ ]

DATE: [ ]

SCALE 1:400 - A3

SCALE (m): [ ]

Full Size 1:400 - A3

SCALE (m): [ ]

© WSP | Australia Pty Ltd.

**ISSUE FOR LPCTCC**

APPROVED	BY: RICHARD WEST	DATE: 24.03.2022
DRAWN	BY: COY MAURANTO	DATE: 24.03.2022

PROJECT: CITY OF SYDNEY - OXFORD STREET & LIVERPOOL STREET CYCLEWAY

TITLE: CASTLEREAGH STREET TO FLINDERS STREET SIGNPOSTING AND LINE MARKING PLAN

SHEET 12


**CLIENT**

**spackman mossop michaelis**


115 Flinders Street, Sydney  
GPO Box 558, NSW 2001, Australia  
Tel: +61 2 9369 5333  
www.spackmanmossop.com.au



BICYCLE MARKINGS (UNLESS OTHERWISE STATED)

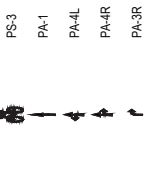

LEGEND

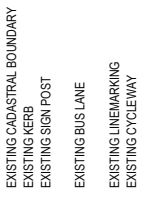

LEGEND




NOTE

- 1. REFER TO DRAWING No PS126995-RF-DR-0011 FOR SIGNS AND LINE MARKING NOTES

DRAWING CHECK PRINT	
Print Date	By
04/04/23	RF
Drawn By	DATE
Checked By	
Project Drafter	
Eng. or Des. or Arch. Check	
Engineering Design Check	
Verification/Approval	
Next Action	



<b>spackman mossop michaelis</b> 115 Flinders Street, Sydney, NSW 2011, Australia Telephone: +61 2 955 5133 Fax: +61 2 955 5100 email: <a href="mailto:enquiries@spackmanmossop.com.au">enquiries@spackmanmossop.com.au</a>		CLIENT CITY OF SYDNEY PROJECT OXFORD STREET & LIVERPOOL STREET CYCLEWAY TITLE CASTLEREAGH STREET TO FLINDERS STREET SIGNPOSTING AND LINE MARKING PLAN SHEET 13	
REFERENCE COORDINATION DRAWINGS DRAWING NO. DATE ORIGINAL DATE SURVEY DATUM ORIGINAL DATE DATE DATE		APPROVED DATE DATE DATE DATE	
PROJECT: PS126995-RF-DR-0141		ISSUE FOR LPCTCC CHECKED BY: RICHARD WEST DRAWN BY: STEVE HAMMOND DATE: 24.03.2022	

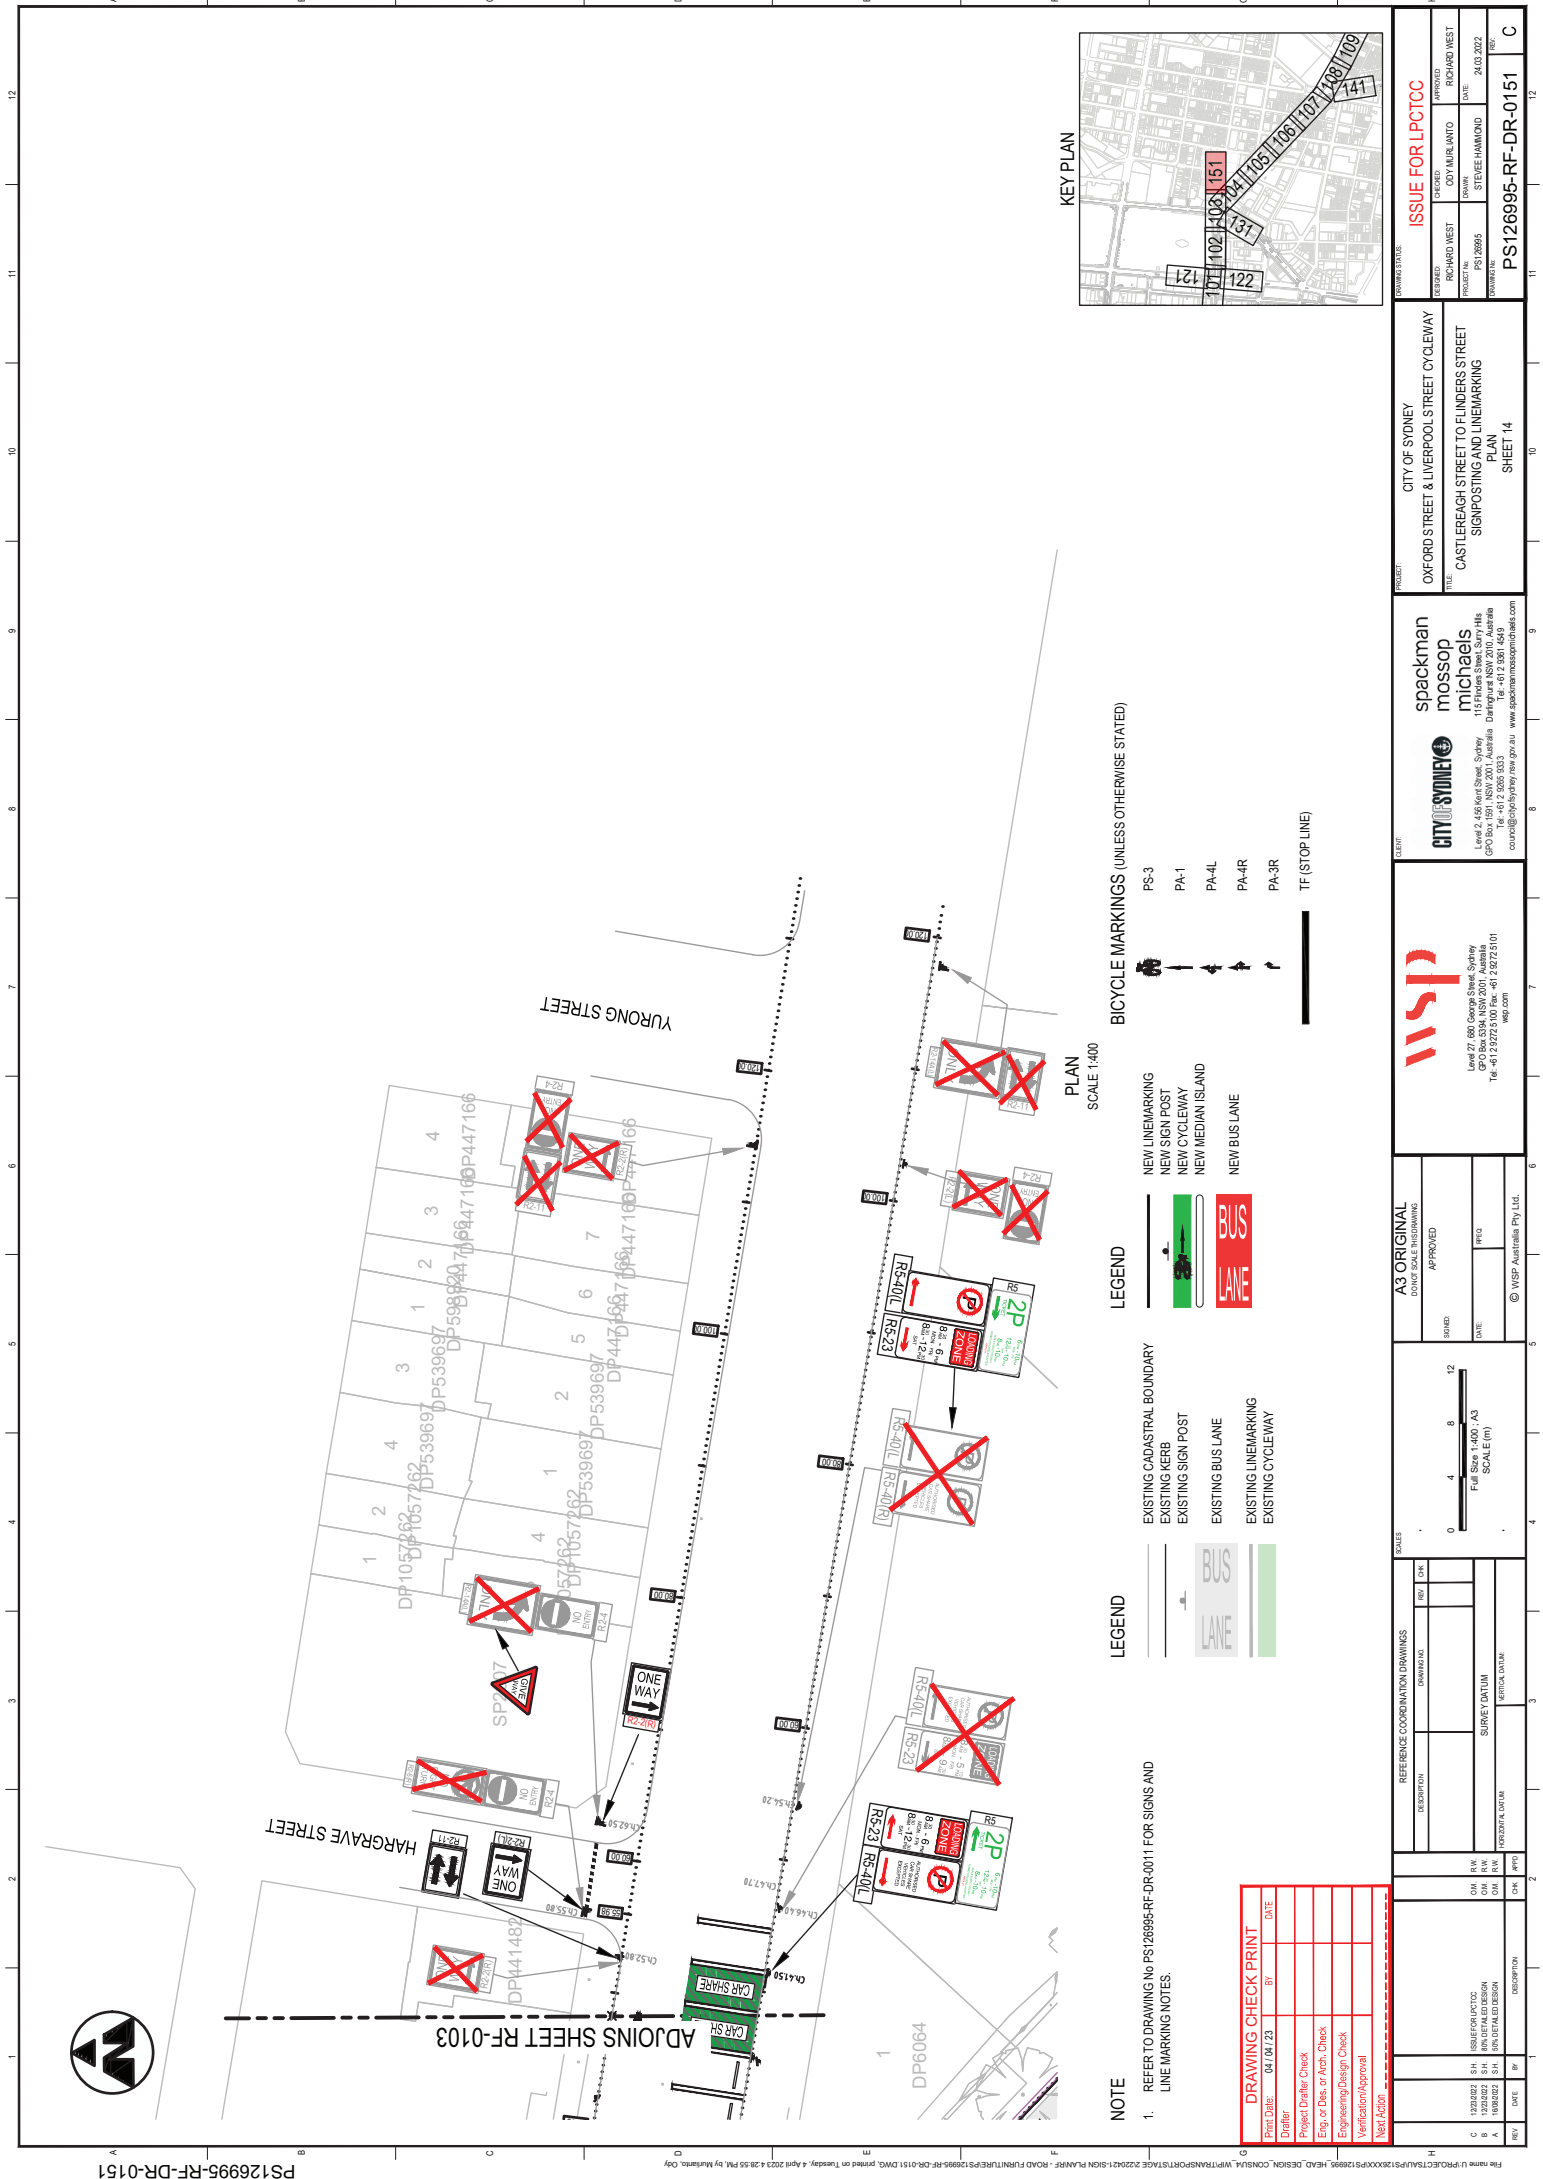

**BICYCLE MARKINGS (UNLESS OTHERWISE STATED)**

- PS-3
- PA-1
- PA-4L
- PA-4R
- PA-3R
- TF (STOP LINE)

**LEGEND**

- NEW LINEMARKING
- NEW SIGN POST
- NEW CYCLEWAY
- NEW MEDIAN ISLAND
- NEW BUS LANE

**LEGEND**

- EXISTING CADASTRAL BOUNDARY
- EXISTING KERB
- EXISTING SIGN POST
- EXISTING BUS LANE
- EXISTING LINEMARKING
- EXISTING CYCLEWAY

**NOTE**

1. REFER TO DRAWING No PS126995-RF-DR-0011 FOR SIGNS AND LINE MARKING NOTES.

DRAWING CHECK PRINT	
Print Date:	DATE
04/04/23	
Drawn:	
Checked:	
Project Drafter:	
Eng. or Des. or Arch.:	
Engineering/Design:	
Verification/Approval:	
Next Action:	

<p>Level 2, 4/5 West Street, Sydney GPO Box 338, NSW 2001, Australia Tel: +61 2 9222 5100 Fax: +61 2 9272 5101 wsp.com</p>	<p><b>CITY OF SYDNEY</b> spackman mossop michaelis</p> <p>Level 27, 880 George Street, Sydney GPO Box 538, NSW 2001, Australia Tel: +61 2 556 5333 courtesy@cityofsydney.nsw.gov.au www.spackmanmossopmichaelis.com</p>	<p><b>CITY OF SYDNEY</b> OXFORD STREET &amp; LIVERPOOL STREET CYCLEWAY CASTLEREAGH STREET TO FLINDERS STREET SIGNPOSTING AND LINEMARKING PLAN SHEET 14</p>	<p><b>ISSUE FOR LPCTCC</b></p> <p>PREPARED: RICHARD WEST DRAWN: STEVE HAMMOND DATE: 24.03.2022 PROJECT No: PS126995 DRAWING No: PS126995-RF-DR-0151</p>