


**LEGEND**

- BARRIER ALIGNMENT
- SIGN WORK BY TINSW NOT CITY
- CONTRACTORS
- PAVEMENT INDICATORS (60mm WIDE)
- EXISTING LINE MARKING TO BE REMOVED
- NEW SIGN POST TO BE INSTALLED

**SIGNAGE**

- SIGNAGE TO BE INSTALLED
- EXISTING RETAINED SIGNAGE
- EXISTING SIGNAGE TO BE REMOVED

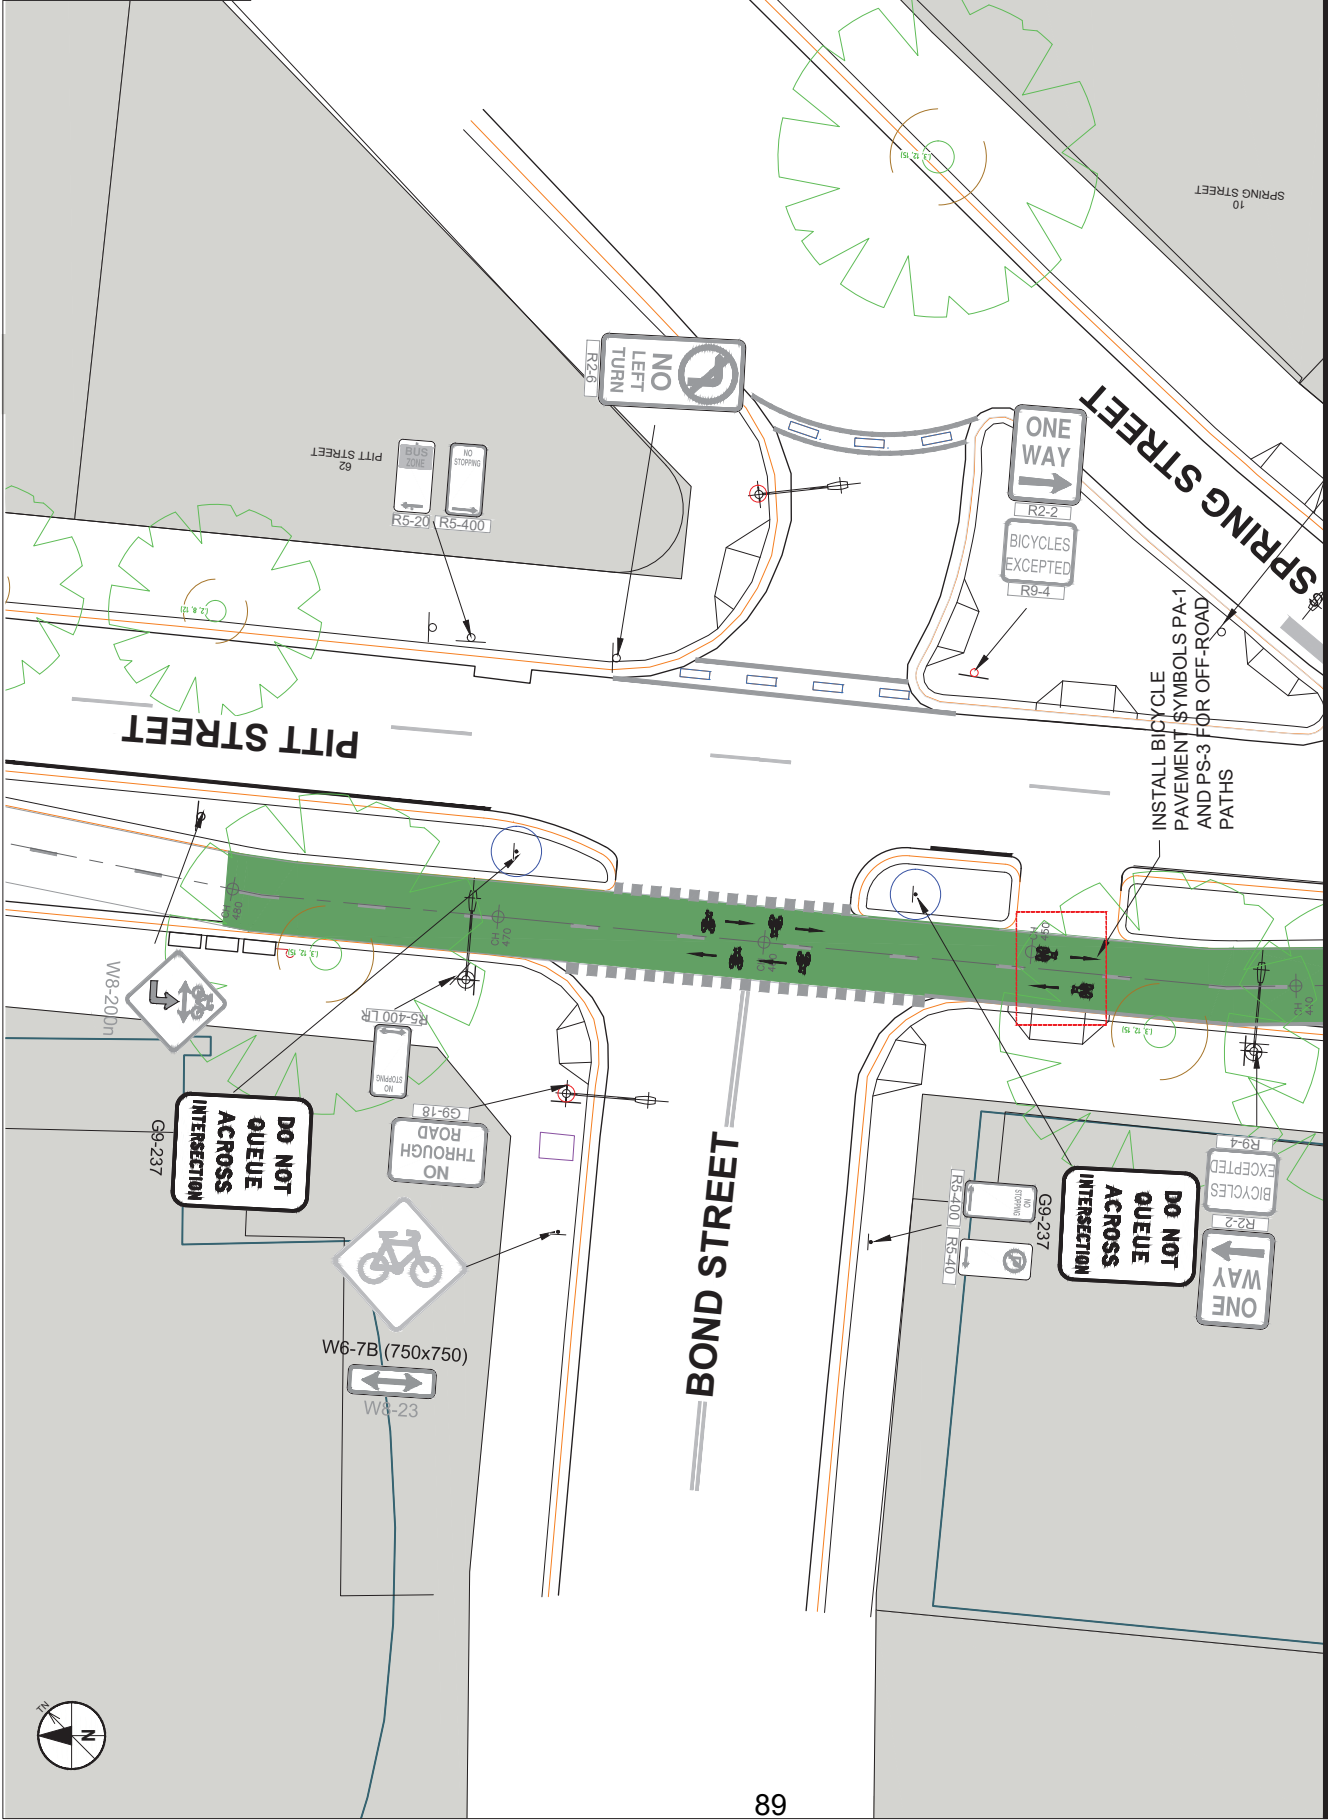

**PROJECT**  
Local Pedestrian  
Cycling and  
Traffic Calming  
Committee

**PROJECT NUMBER**  
LFC0CC

**SHEET TITLE**  
GENERAL ARRANGEMENT PLAN

**SHEET NUMBER**  
PRELIMINARY

**PROJECT MANAGEMENT INITIALS**

AS	NM	CL
DESIGNER	CHECKED	APPROVED

**PROJECT DATA**

DAY/TM	SURVEY
02   27/03/2023	FOR REVIEW
01   23.03.2023	FOR REVIEW
TR	DATE
	DESCRIPTION

**ISSUE/REVISION**

AS	NM	CL
DESIGNER	CHECKED	APPROVED

**REGISTRATION**

AS	NM	CL
DESIGNER	CHECKED	APPROVED

**KEY PLAN**

**SCALE BAR**

0 2.5 5 m  
1:100

**CITY OF SYDNEY**












