


Attachment B

Community Consultation Drawings

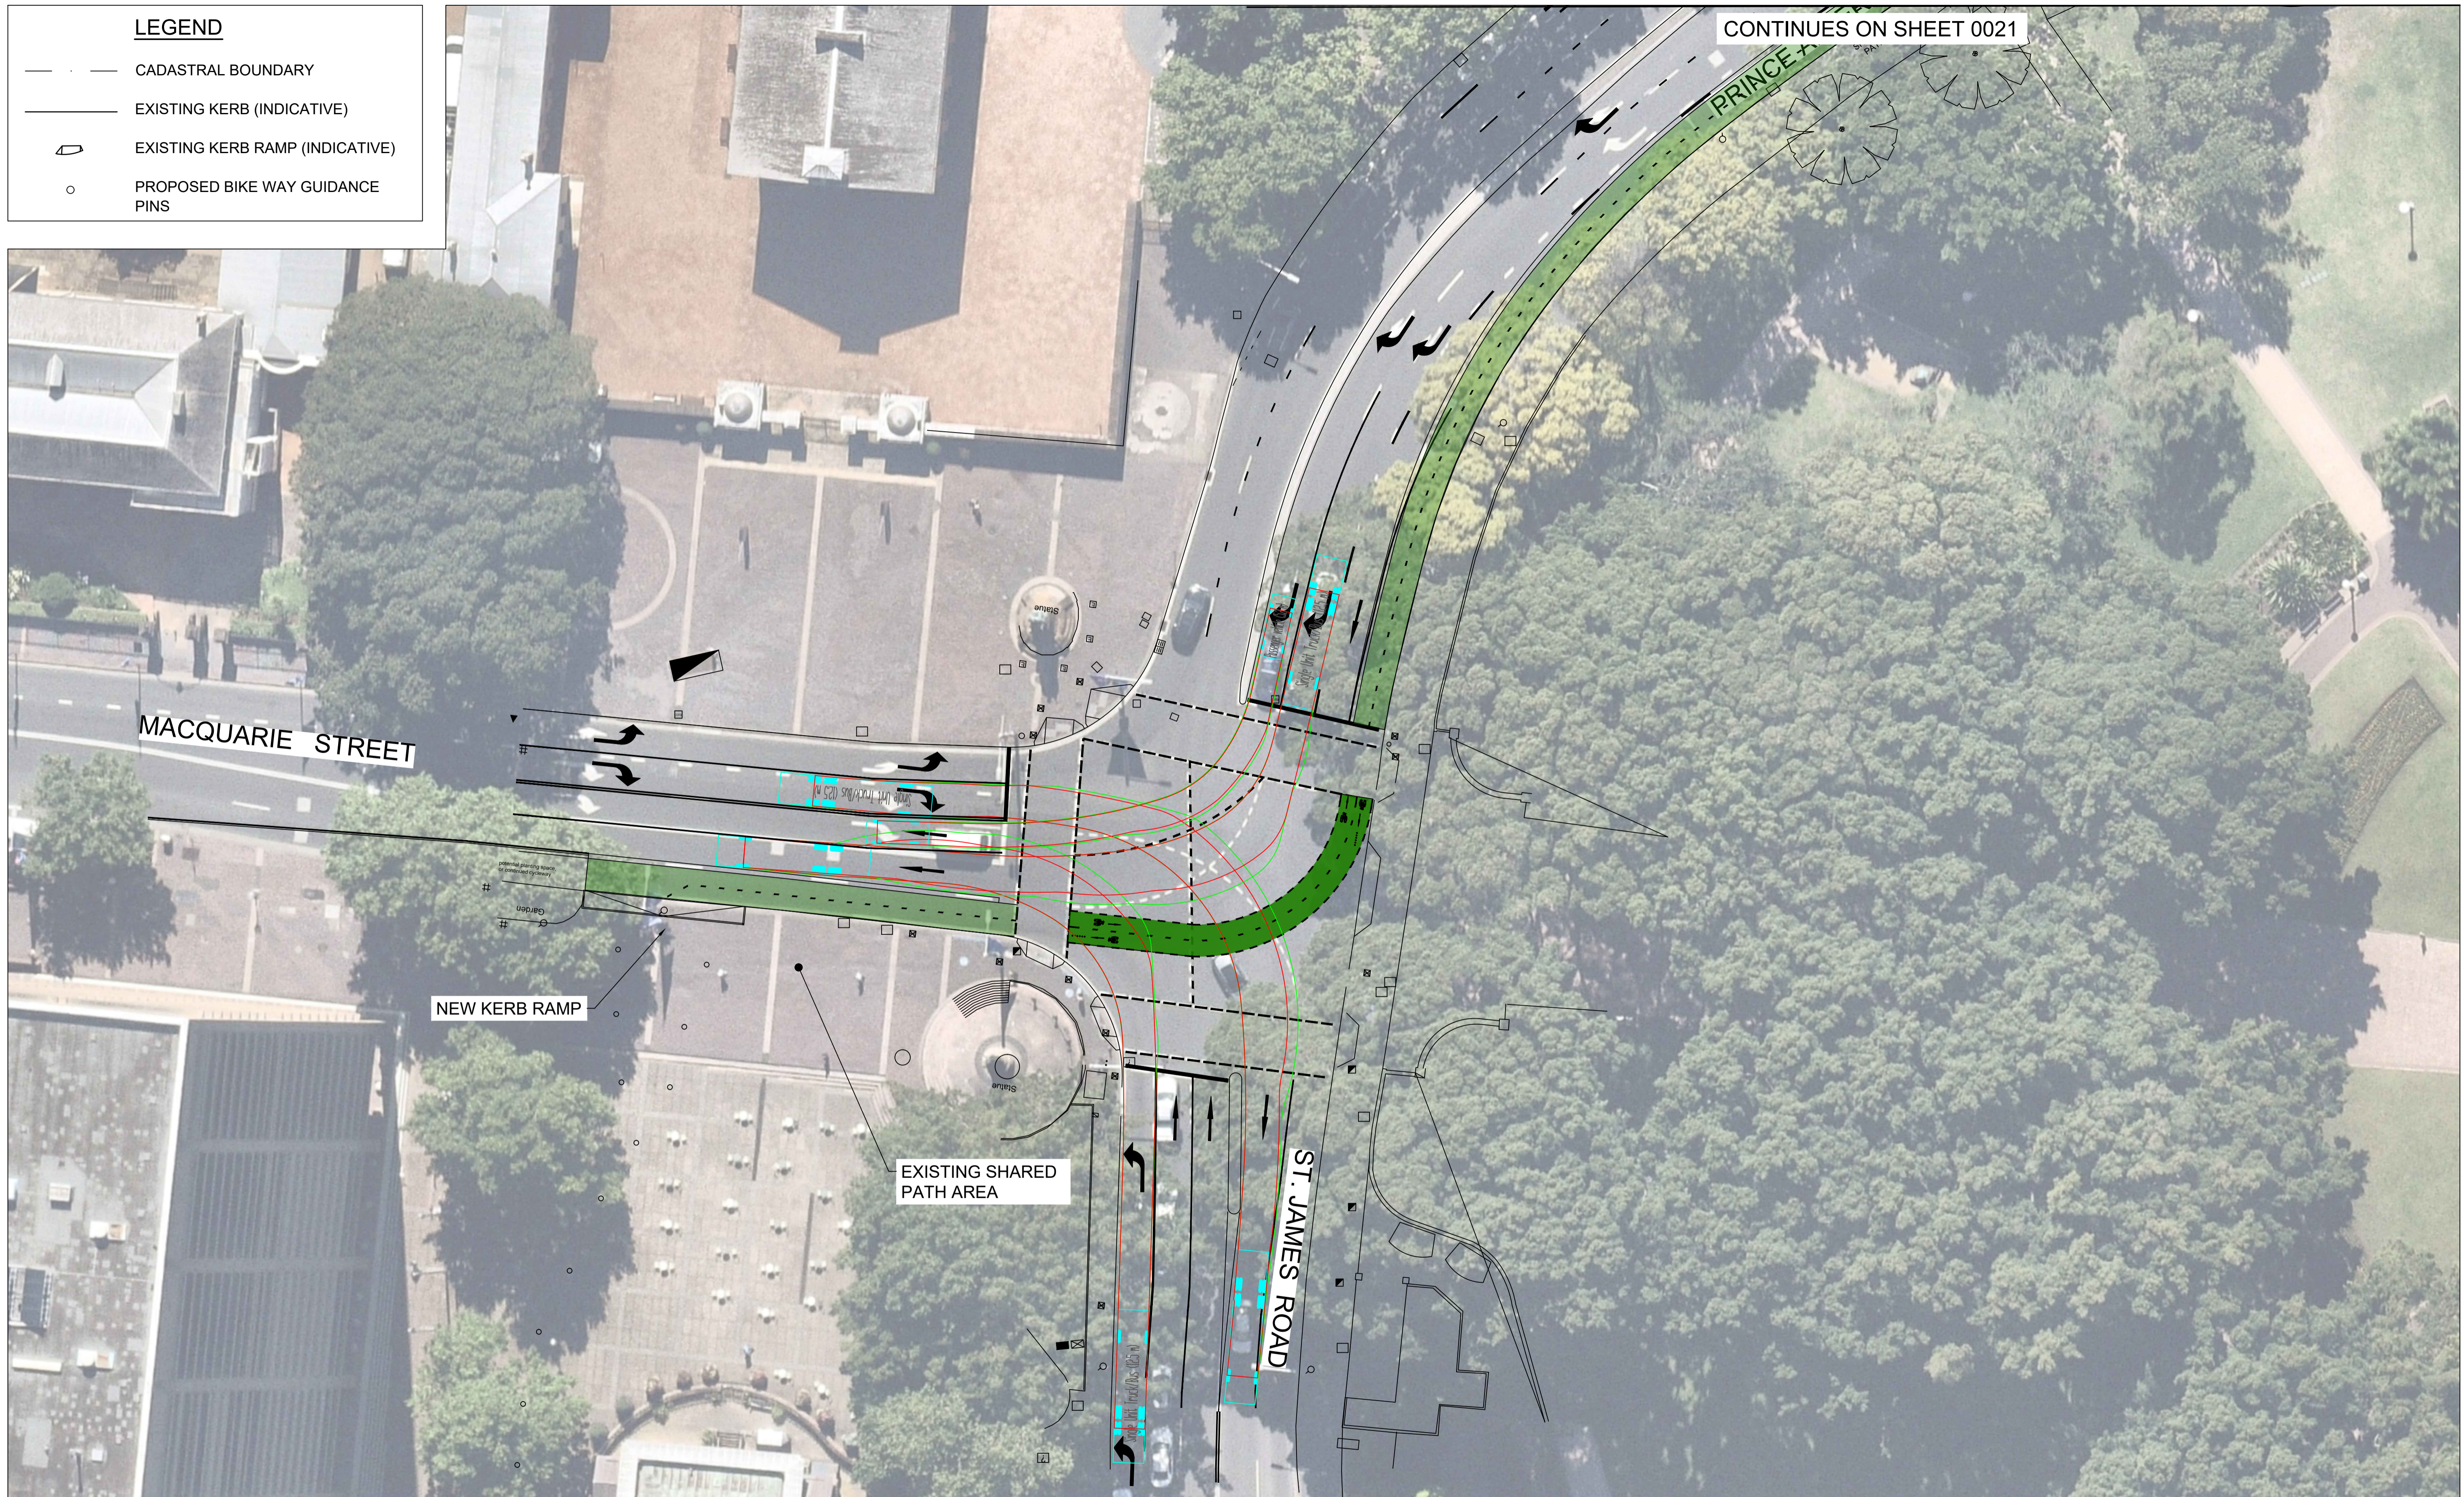

LEGEND	
	CADASTRAL BOUNDARY
	EXISTING KERB (INDICATIVE)
	EXISTING KERB RAMP (INDICATIVE)
	PROPOSED BIKE WAY GUIDANCE PINS


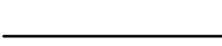
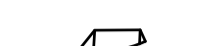



CONTINUES ON SHEET 0021

KING STREET EAST PLAN
SCALE 1:250

PRELIMINARY - NOT FOR CONSTRUCTION

	SCALE 	NORTHPOINT 	DRAWING INFORMATION Drawn: B. Townsend Designed: W. Phan Checked: B. Townsend Approved: D. Fettel DRAWING NUMBER 426194-MMD-SK-XX-DR-C-0020	TITLE City of Sydney Council King Street East Concept Design Cycle Path General Arrangement Sheet 1
	P1 23/11/2021 ISSUE FOR INFORMATION Rev Date Description Ch'k'd App'd BT DF	Revision: P1 Status: PRE Security: STD		


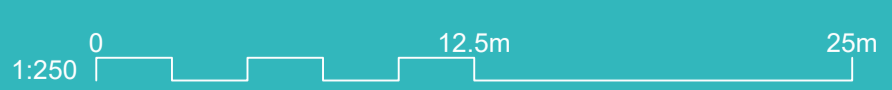

LEGEND	
	CADASTRAL BOUNDARY
	EXISTING KERB (INDICATIVE)
	EXISTING KERB RAMP (INDICATIVE)
	PROPOSED BIKE WAY GUIDANCE PINS



KING STREET EAST PLAN
SCALE 1:250

PRELIMINARY - NOT FOR CONSTRUCTION

© Mott MacDonald This document should not be relied on or used in circumstances other than those for which it was originally prepared and for which Mott MacDonald was commissioned. Mott MacDonald accepts no responsibility for this document to any other party other than the person by whom it was commissioned.

	P1 23/11/2021 ISSUE FOR INFORMATION BT DF	SCALE  1:250	NORTHPOINT 	DRAWING INFORMATION Drawn: B. Townsend Designed: W. Phan Checked: B. Townsend Approved: D. Fettel DRAWING NUMBER 426194-MMD-SK-XX-DR-C-0021	Revision: P1 Status: PRE Security: STD	TITLE City of Sydney Council King Street East Concept Design Cycle Path General Arrangement Sheet 2
	Rev Date Description Ch'k'd App'd					

