


 


# **Attachment B**


**Community Consultation Drawings**



-  Road
-  Existing Trees
-  Existing Planting
-  Cycleway
-  Existing Shared Path


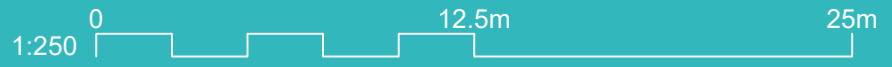

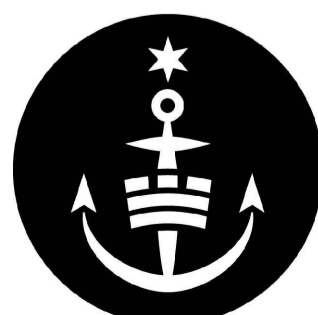


LEGEND	
	CADASTRAL BOUNDARY
	EXISTING KERB (INDICATIVE)
	EXISTING KERB RAMP (INDICATIVE)
	PROPOSED BIKE WAY GUIDANCE PINS

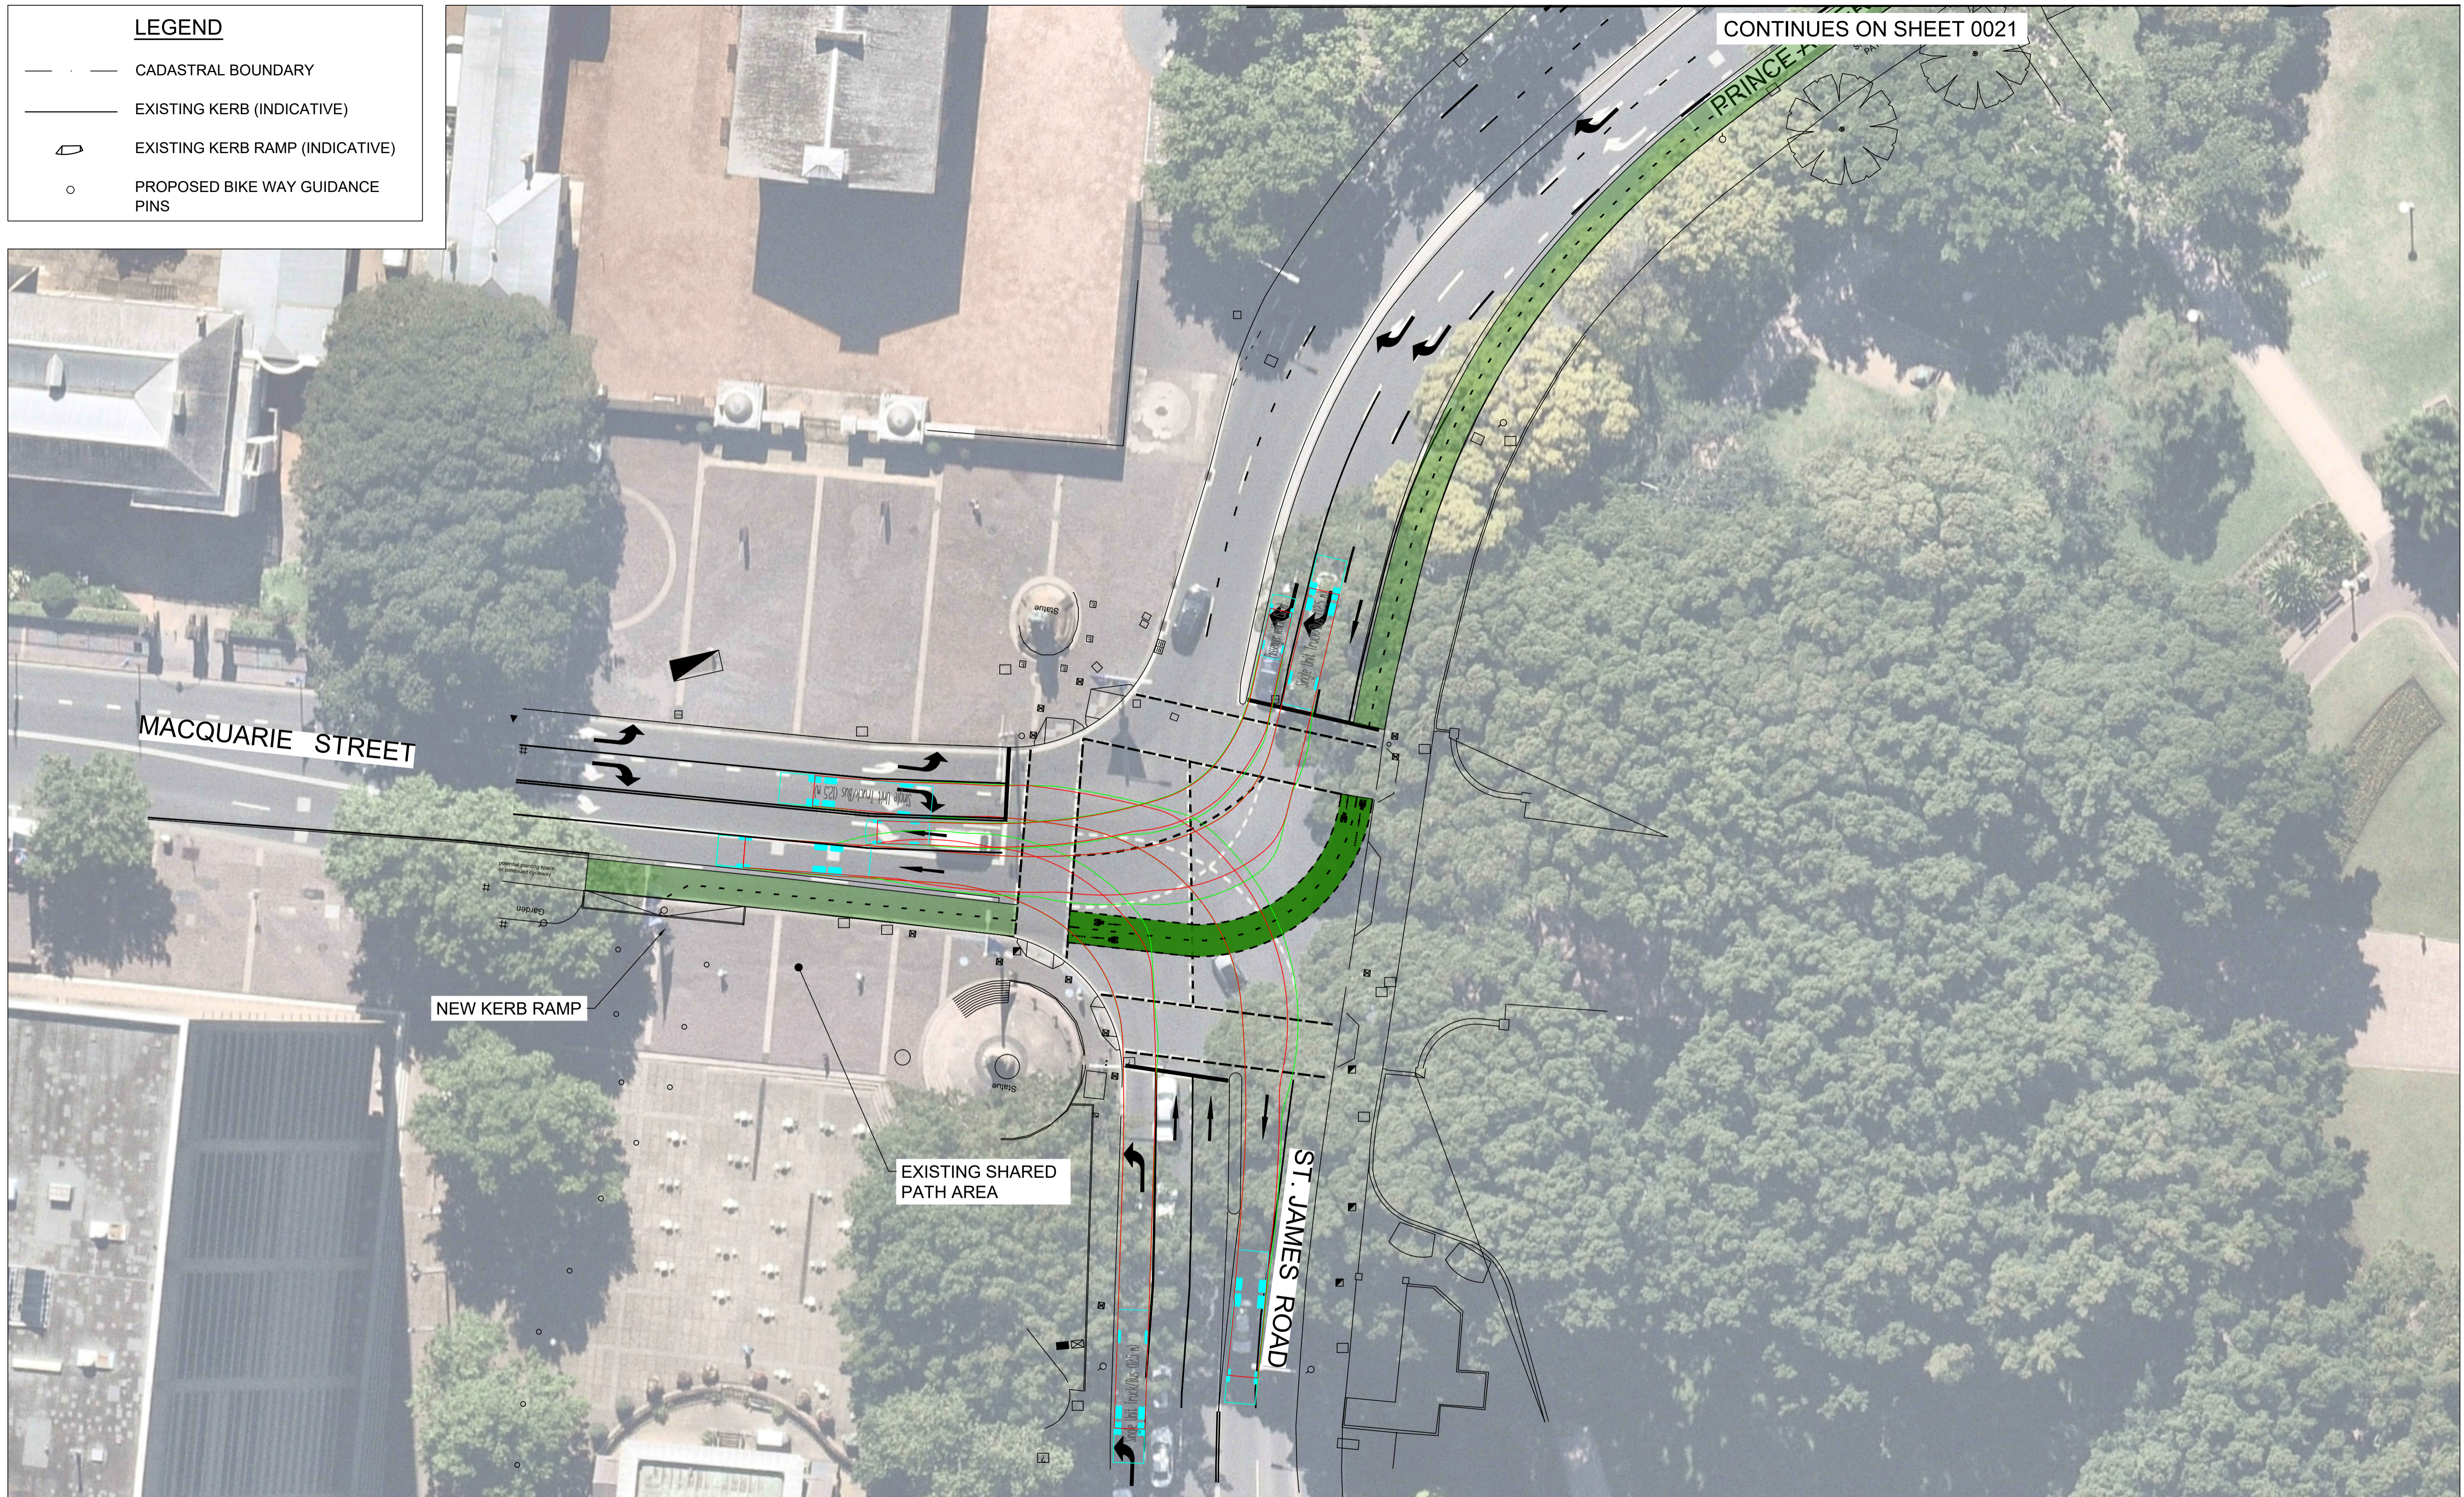
 




**KING STREET EAST PLAN**  
SCALE 1:250

**PRELIMINARY - NOT FOR CONSTRUCTION**

	SCALE 	NORTHPOINT 	DRAWING INFORMATION Drawn: B. Townsend Designed: W. Phan Checked: B. Townsend Approved: D. Fettel DRAWING NUMBER 426194-MMD-SK-XX-DR-C-0020	TITLE City of Sydney Council King Street East Concept Design Cycle Path General Arrangement Sheet 1
	P1 23/11/2021 ISSUE FOR INFORMATION Rev Date Description Ch'k'd App'd BT DF	Revision: P1 Status: PRE Security: STD	© Mott MacDonald This document should not be relied on or used in circumstances other than those for which it was originally prepared and for which Mott MacDonald was commissioned. Mott MacDonald accepts no responsibility for this document to any other party other than the person by whom it was commissioned.	 <b>CITY OF SYDNEY</b>



LEGEND	
	CADASTRAL BOUNDARY
	EXISTING KERB (INDICATIVE)
	EXISTING KERB RAMP (INDICATIVE)
	PROPOSED BIKE WAY GUIDANCE PINS





**KING STREET EAST PLAN**  
SCALE 1:250

**PRELIMINARY - NOT FOR CONSTRUCTION**

© Mott MacDonald This document should not be relied on or used in circumstances other than those for which it was originally prepared and for which Mott MacDonald was commissioned. Mott MacDonald accepts no responsibility for this document to any other party other than the person by whom it was commissioned.

	P1 23/11/2021 ISSUE FOR INFORMATION BT DF
	Rev Date Description Ch'k'd App'd

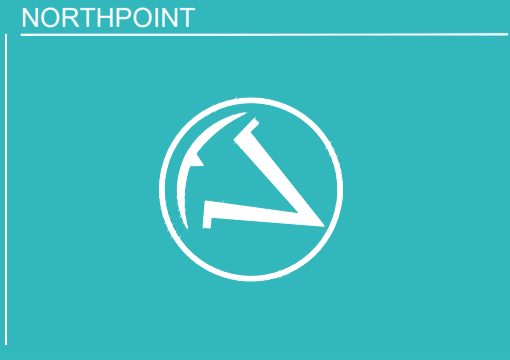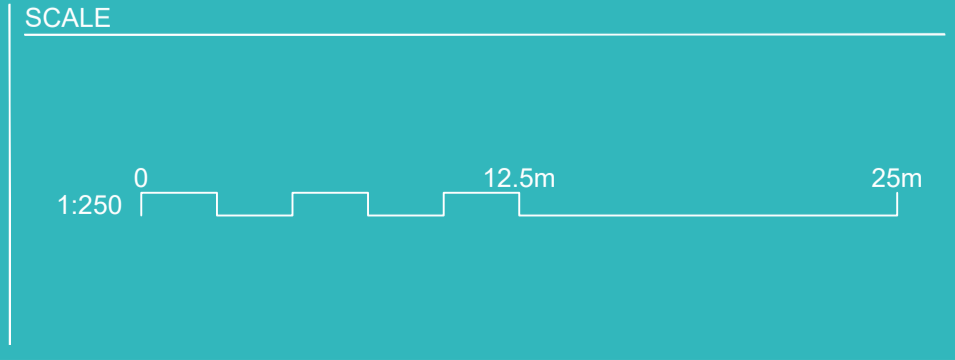

DRAWING INFORMATION	
Drawn: B. Townsend	Revision: P1
Designed: W. Phan	Status: PRE
Checked: B. Townsend	Security: STD
Approved: D. Fettel	
DRAWING NUMBER	
426194-MMD-SK-XX-DR-C-0021	

TITLE
City of Sydney Council
King Street East
Concept Design Cycle Path
General Arrangement
Sheet 2

