


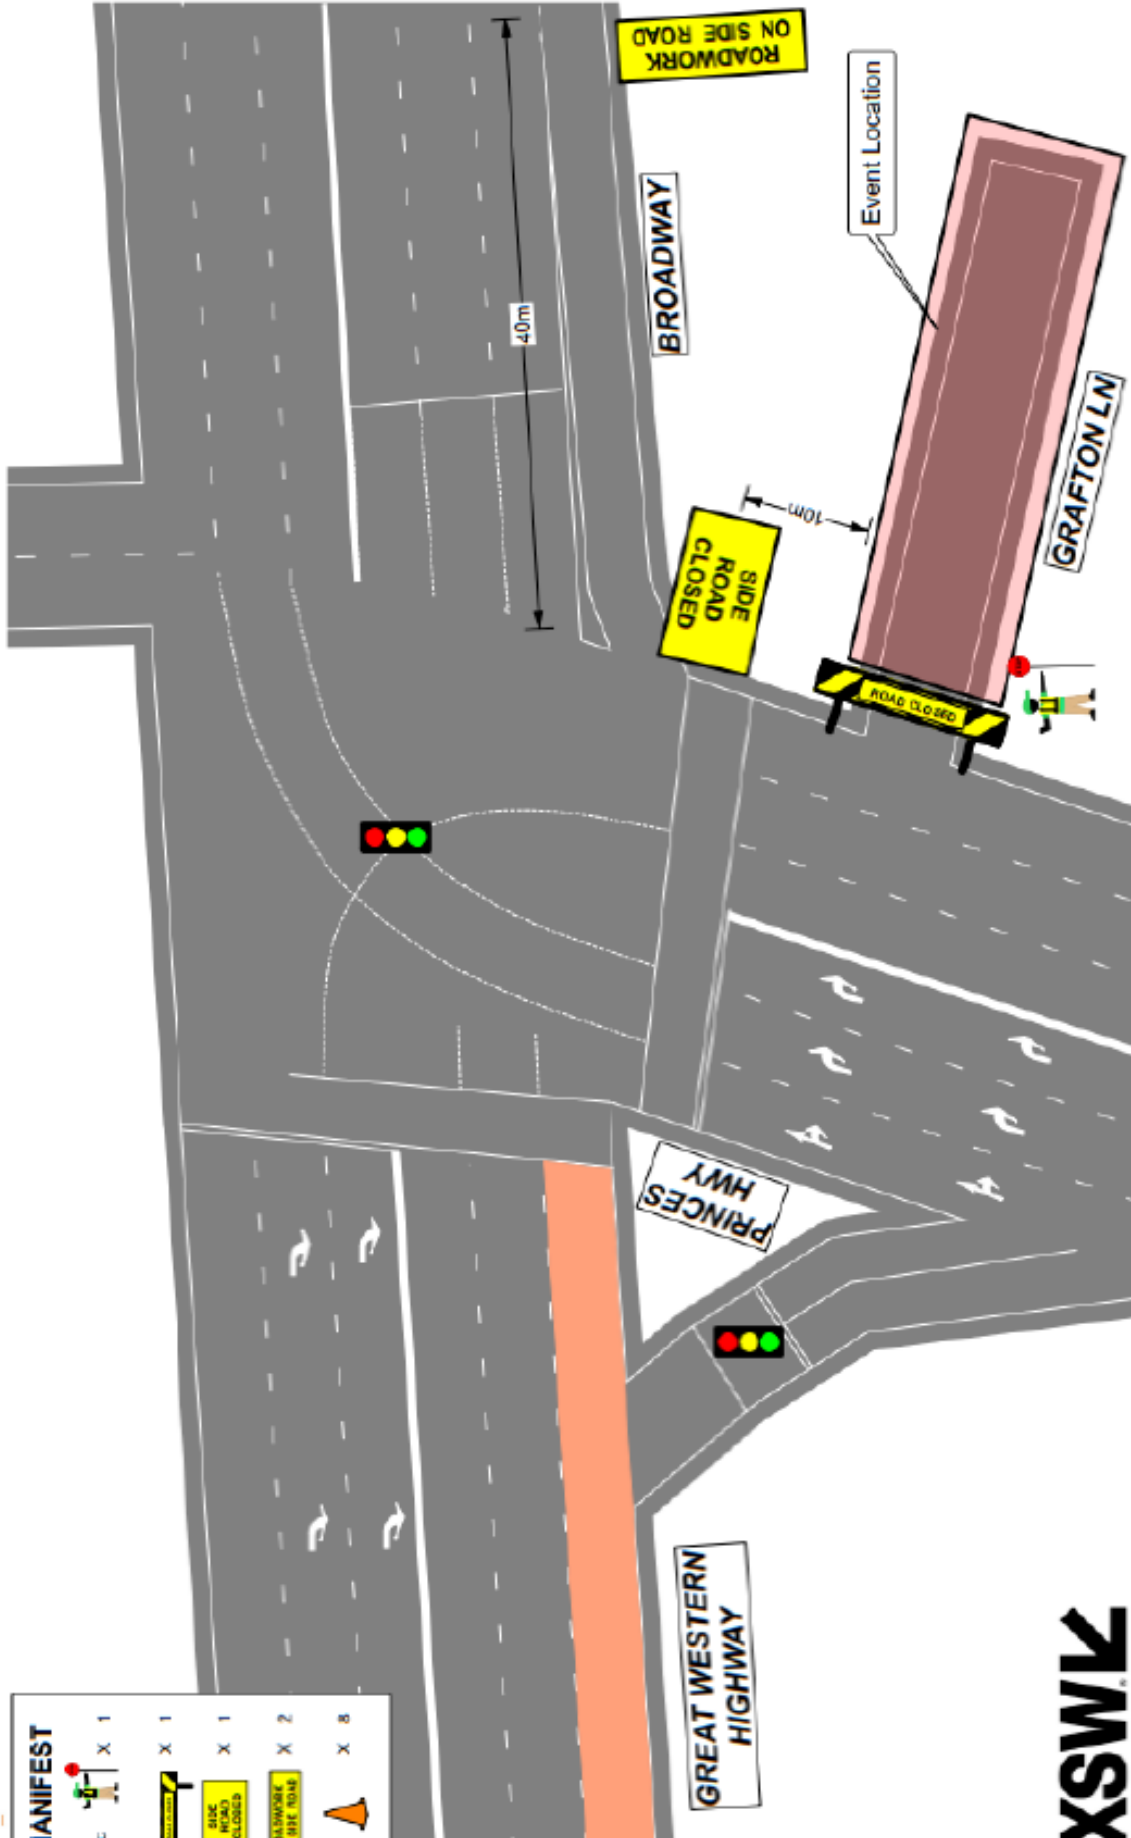


MANIFEST	
TC	X 1
	X 1
	X 1
	X 2
	X 8



DRIVEN BY:	MICHAEL PAPIER	TCT 00500031	<i>Michael Papier</i>	<input checked="" type="checkbox"/> BUSSES <input checked="" type="checkbox"/> CYCLES <input checked="" type="checkbox"/> MOTORBIKES <input checked="" type="checkbox"/> MOTORHOMES <input checked="" type="checkbox"/> TRUCKS <input checked="" type="checkbox"/> VEHICLES <input checked="" type="checkbox"/> OTHER	PROJECT Event - SXSW 2023 CLIENT SXSW Sydney LOCATION Grafton Lane Chippendale	APPROVAL REQUIRED: <input checked="" type="checkbox"/> LOCAL <input checked="" type="checkbox"/> STATE <input type="checkbox"/> NSW <input type="checkbox"/> OTHER	EVENT DAYS: WED-SAT SET UP: 1600-1600 (Daily) CLOSURE IN: 1600 (Daily) CLOSURE OUT: 0100 (Daily) PICK DOWN: 0100-0130 (Daily)	PLAN NO: GRA-1 VARIANT: (A) TYPE: TGS REV: 0.0
APPROVED BY:	KERAN CARO	TCT 00406800	<i>Kerán Caro</i>	1. THIS DOCUMENT IS CONFIDENTIAL AND NOT TO BE REPRODUCED OR TRANSMITTED IN ANY FORM OR BY ANY MEANS, ELECTRONIC OR MECHANICAL, INCLUDING PHOTOCOPYING, RECORDING, OR BY ANY INFORMATION STORAGE AND RETRIEVAL SYSTEM. 2. THIS DOCUMENT IS CONFIDENTIAL AND NOT TO BE REPRODUCED OR TRANSMITTED IN ANY FORM OR BY ANY MEANS, ELECTRONIC OR MECHANICAL, INCLUDING PHOTOCOPYING, RECORDING, OR BY ANY INFORMATION STORAGE AND RETRIEVAL SYSTEM. 3. ALL WORKING DEVICES USED MUST COMPLY WITH AUSTRALIAN STANDARDS. 4. THIS DOCUMENT IS CONFIDENTIAL AND NOT TO BE REPRODUCED OR TRANSMITTED IN ANY FORM OR BY ANY MEANS, ELECTRONIC OR MECHANICAL, INCLUDING PHOTOCOPYING, RECORDING, OR BY ANY INFORMATION STORAGE AND RETRIEVAL SYSTEM.	ROAD OCCUPANCY LICENSE: <input type="checkbox"/> YES <input type="checkbox"/> NO ROAD CLOSURE PERMIT: <input type="checkbox"/> YES <input type="checkbox"/> NO ROADWORK SIGNAGE: <input type="checkbox"/> YES <input type="checkbox"/> NO ROADWORK SIGNAGE TO BE PLACED IN ACCORDANCE WITH THE LOCAL GOVERNMENT'S ROADWORK SIGNAGE MANUAL. EVENT DATE: 18th October 2023 (WED) to 21st October 2023 (SAT) DATE: 8th June 2023	CONTRACTOR: CRA+O PHONE: 0448 205 169 ORIGINAL SIZE: A3 CITY OF SYDNEY LANDSCAPE City Of Sydney	



MANIFEST	
TIC	X 2
	X 2
	X 2
	X 1
	X 1
	X 1
	X 1
	X 1
	X 18

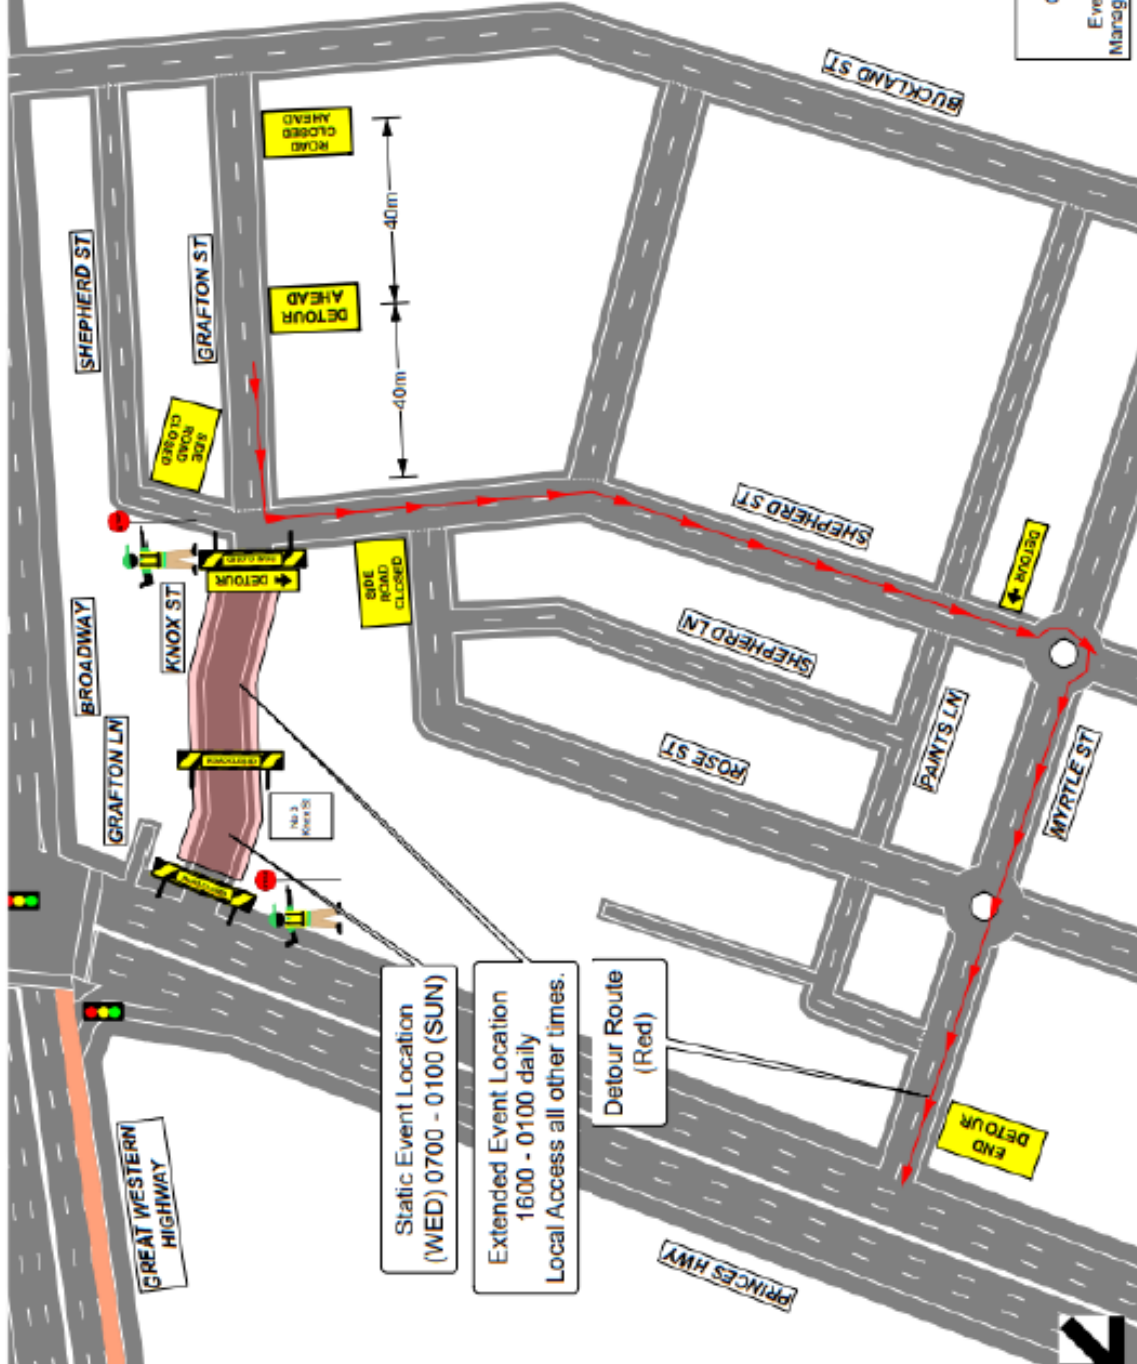

TIMING NOTES:
Closure is continuous for the below times and dates.
Event Times are 1600 - 0100 Daily
Managed Access outside of Event Times.

DRIVEN BY:	MICHAEL DARGIER	TCT 0050831	
APPROVED BY:	KIERAN CATO	TCT 0040880	
PROJECT: CA+O Location Services Pty. do not accept responsibility of any traffic guidance scheme if the traffic management is not implemented by CA+O Location Services P/L			
<p>1. THIS DOCUMENT IS THE PROPERTY OF CA+O LOCATION SERVICES. IT IS TO BE USED ONLY FOR THE PURPOSES FOR WHICH IT WAS ISSUED. IT IS NOT TO BE REPRODUCED, COPIED, OR TRANSMITTED IN ANY FORM OR BY ANY MEANS, WITHOUT THE WRITTEN PERMISSION OF CA+O LOCATION SERVICES.</p> <p>2. ALL WORK AND SERVICES USED MUST COMPLY WITH AUSTRALIAN STANDARDS (AS/NZS).</p> <p>3. THIS DOCUMENT IS THE PROPERTY OF CA+O LOCATION SERVICES. IT IS TO BE USED ONLY FOR THE PURPOSES FOR WHICH IT WAS ISSUED. IT IS NOT TO BE REPRODUCED, COPIED, OR TRANSMITTED IN ANY FORM OR BY ANY MEANS, WITHOUT THE WRITTEN PERMISSION OF CA+O LOCATION SERVICES.</p>			
PROJECT:	Event - SXSW 2023	CLIENT:	SXSW Sydney
LOCATION:	Knox St Chippendale	CONTACT:	Craig Sheridan
PHONE:	0448 205 169	COUNCIL:	City of Sydney
APPROVAL REQUIRED:	<input checked="" type="checkbox"/> LOCAL <input checked="" type="checkbox"/> STATE <input type="checkbox"/> NSW <input type="checkbox"/> OTHER	ROAD OCCUPANCY LICENSE:	<input type="checkbox"/> THE LICENSE IS TO BE USED FOR THE PURPOSES FOR WHICH IT WAS ISSUED. IT IS NOT TO BE REPRODUCED, COPIED, OR TRANSMITTED IN ANY FORM OR BY ANY MEANS, WITHOUT THE WRITTEN PERMISSION OF CA+O LOCATION SERVICES.
EVENT DAYS:	WED-SAT	PLAN NO.:	KNO-1
SET UP:	0600-0700 (WED)	VARIANT:	(A)
CLOSURE IN:	0700 (WED)	TYPE:	TGS
CLOSURE OUT:	0100 (SUN)	REV.:	0.0
PACK DOWN:	0100-0130 (SUN)	EVENT DATE:	18th October 2023 (WED) to 21st October 2023 (SAT)
NOTE: Please refer to the event plan for details of the event location and any specific requirements. The event plan may be subject to change due to vendor delays or an alteration of event plans.			

