


TRAFFIC GUIDANCE SCHEME FOR EVENT

- NOTES**
- 1) ROAD CLOSURE INSTALL - 6AM SATURDAY 26TH AUGUST 2023
 - 2) EVENT HOURS - 10AM - 3PM SATURDAY 26TH AUGUST 2023
 - 3) ROAD CLOSURE REMOVAL - 5PM SATURDAY 26TH AUGUST 2023
 - 4) ROAD CLOSURE PLAN TO BE IMPLEMENTED IN CONJUNCTION WITH DETOUR PLAN UND-2A

Local Government
PROCUREMENT
APPROVED CONTRACTOR



NOTE
Cato Logistics Pty Ltd do not accept responsibility of any traffic control plans if the traffic management is not implemented by Cato Logistics Pty Ltd.

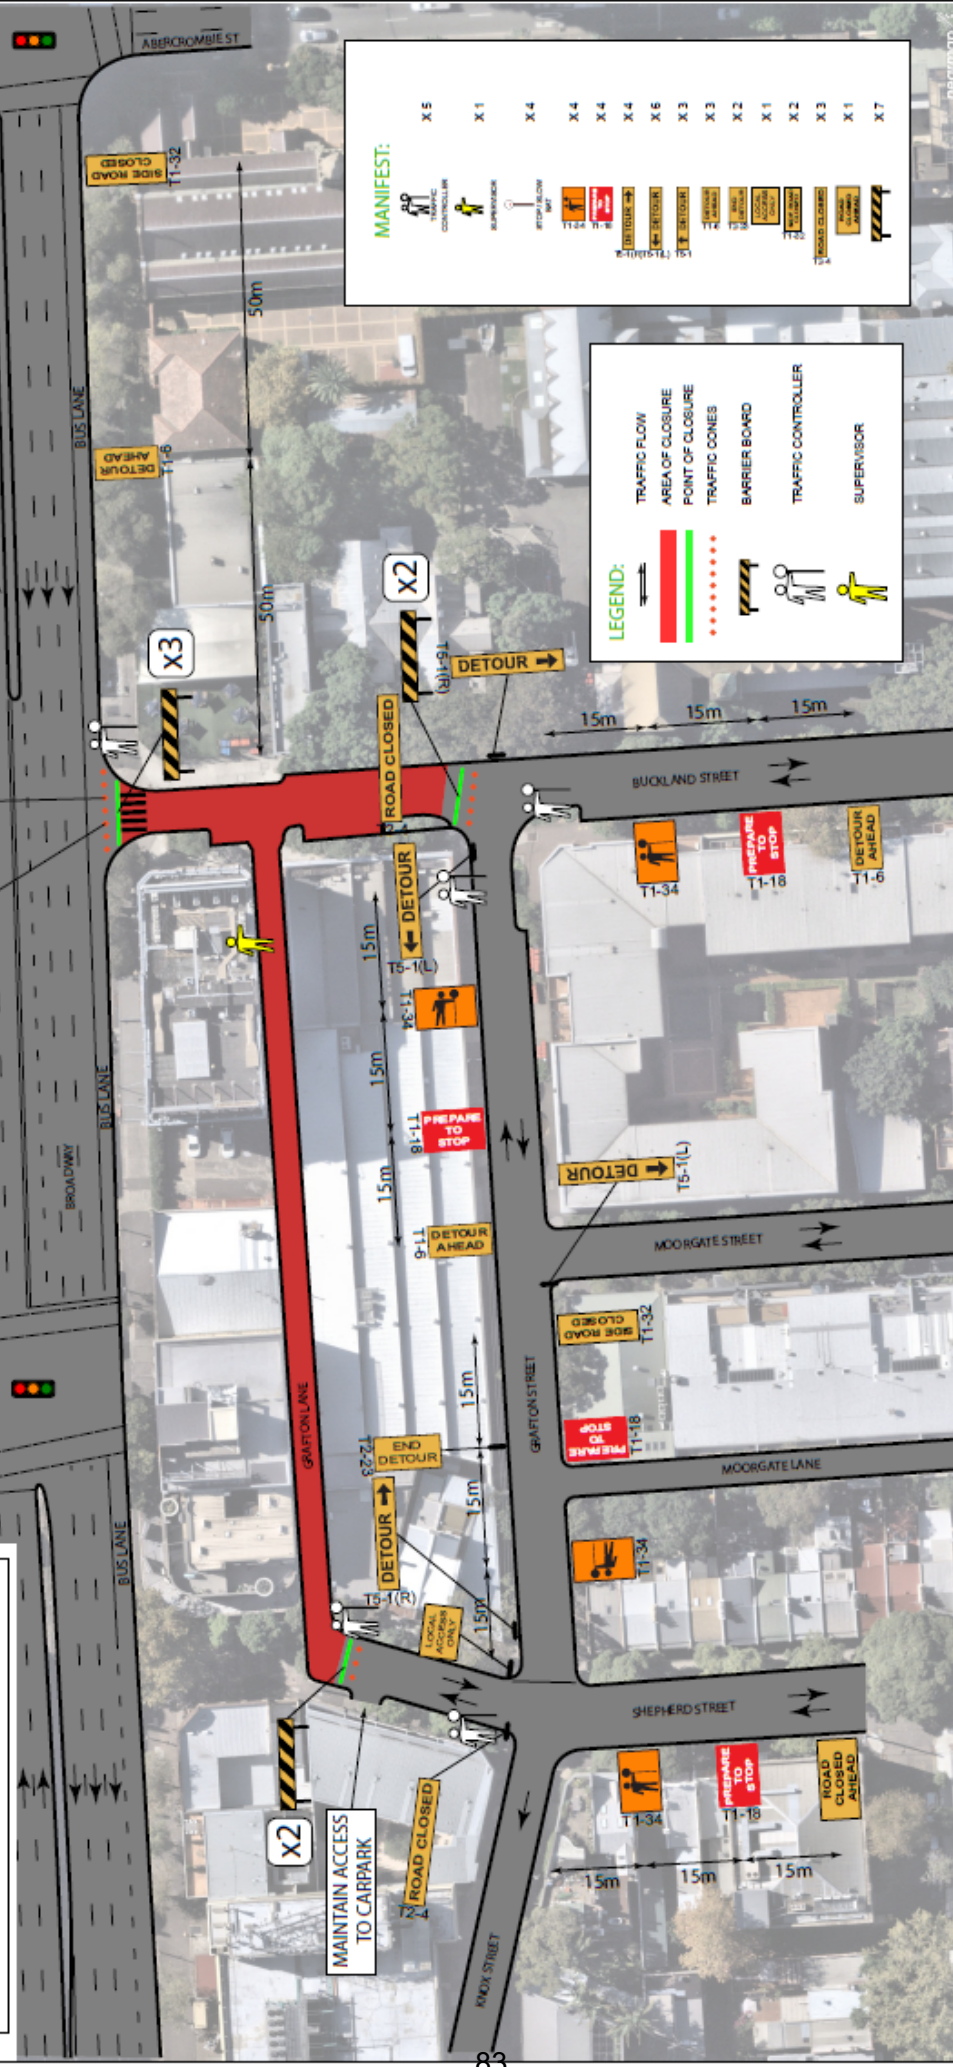

MANIFEST:


LEGEND:

TRAFFIC FLOW	TRAFFIC CLONES
AREA OF CLOSURE	BARRIER BOARD
POINT OF CLOSURE	TRAFFIC CONTROLLER
TRAFFIC CONES	SUPERVISOR

NOTES:

1. THIS TRAFFIC CONTROL PLAN HAS BEEN DRAWN IN ACCORDANCE WITH AS 1742.3 AND "TRAFFIC CONTROL AT WORKSITES" MANUAL V4.
2. SIGNS & DEVICES ARE TO BE PLACED IN ACCORDANCE WITH THIS TCP. MODIFICATION MAY BE MADE BY PERSONS HOLDING A RMS "DESIGN & AUDIT" QUALIFICATION ONLY.
3. ALL SIGNS AND DEVICES USED MUST COMPLY WITH AUSTRALIA STANDARD AS 1742.3 THIS DOCUMENT IS COPYRIGHT / PROPERTY OF CATO LOGISTICS PTY LTD. THIS DRAWING SHALL ONLY BE USED FOR THE PURPOSE FOR WHICH IT IS INTENDED.
4. UNAUTHORISED USE OF THIS DRAWING IS PROHIBITED

© COPYRIGHT

COUNCIL:	CITY OF SYDNEY	DRAWN BY:	MATTHEW YOUNG	AUTHORISED BY:	KIERAN CATO	DATE:	09/06/23	PLAN NO:	UND-1
APPROVAL REQUIRED:	LOCAL	CERT:	TCT 0048974	CERT:	TCT 0040880	ORIGINAL SIZE:	A4 LANDSCAPE	VARIANT:	(A)
STATE	X	OTHER	X	<i>Matthew Young</i>	<i>Kieran Cato</i>	NTS	NTS	PHONE:	0475 868 442
TYPE:	TCP	REV:	0.0						