


Attachment B

**Concept Design and Community
Consultation Drawings**


Community consultation drawing



- Existing Car Parking - Removed
- Retained Car Parking
- Proposed Shared Path
- Road
- Driveways
- Proposed Planting
- Existing Trees
- Existing Planting
- Proposed Cycleway
- Existing Cycleway
- Existing Footpath
- Existing Bus Stop
- future road

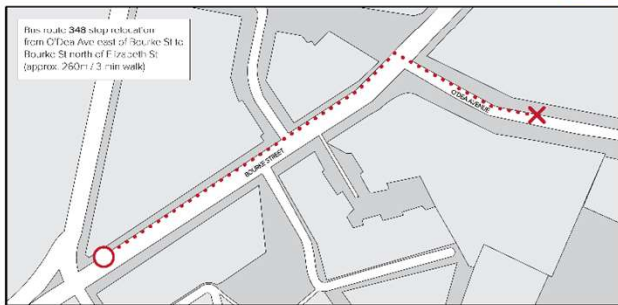

CONCEPT DESIGN PLANS

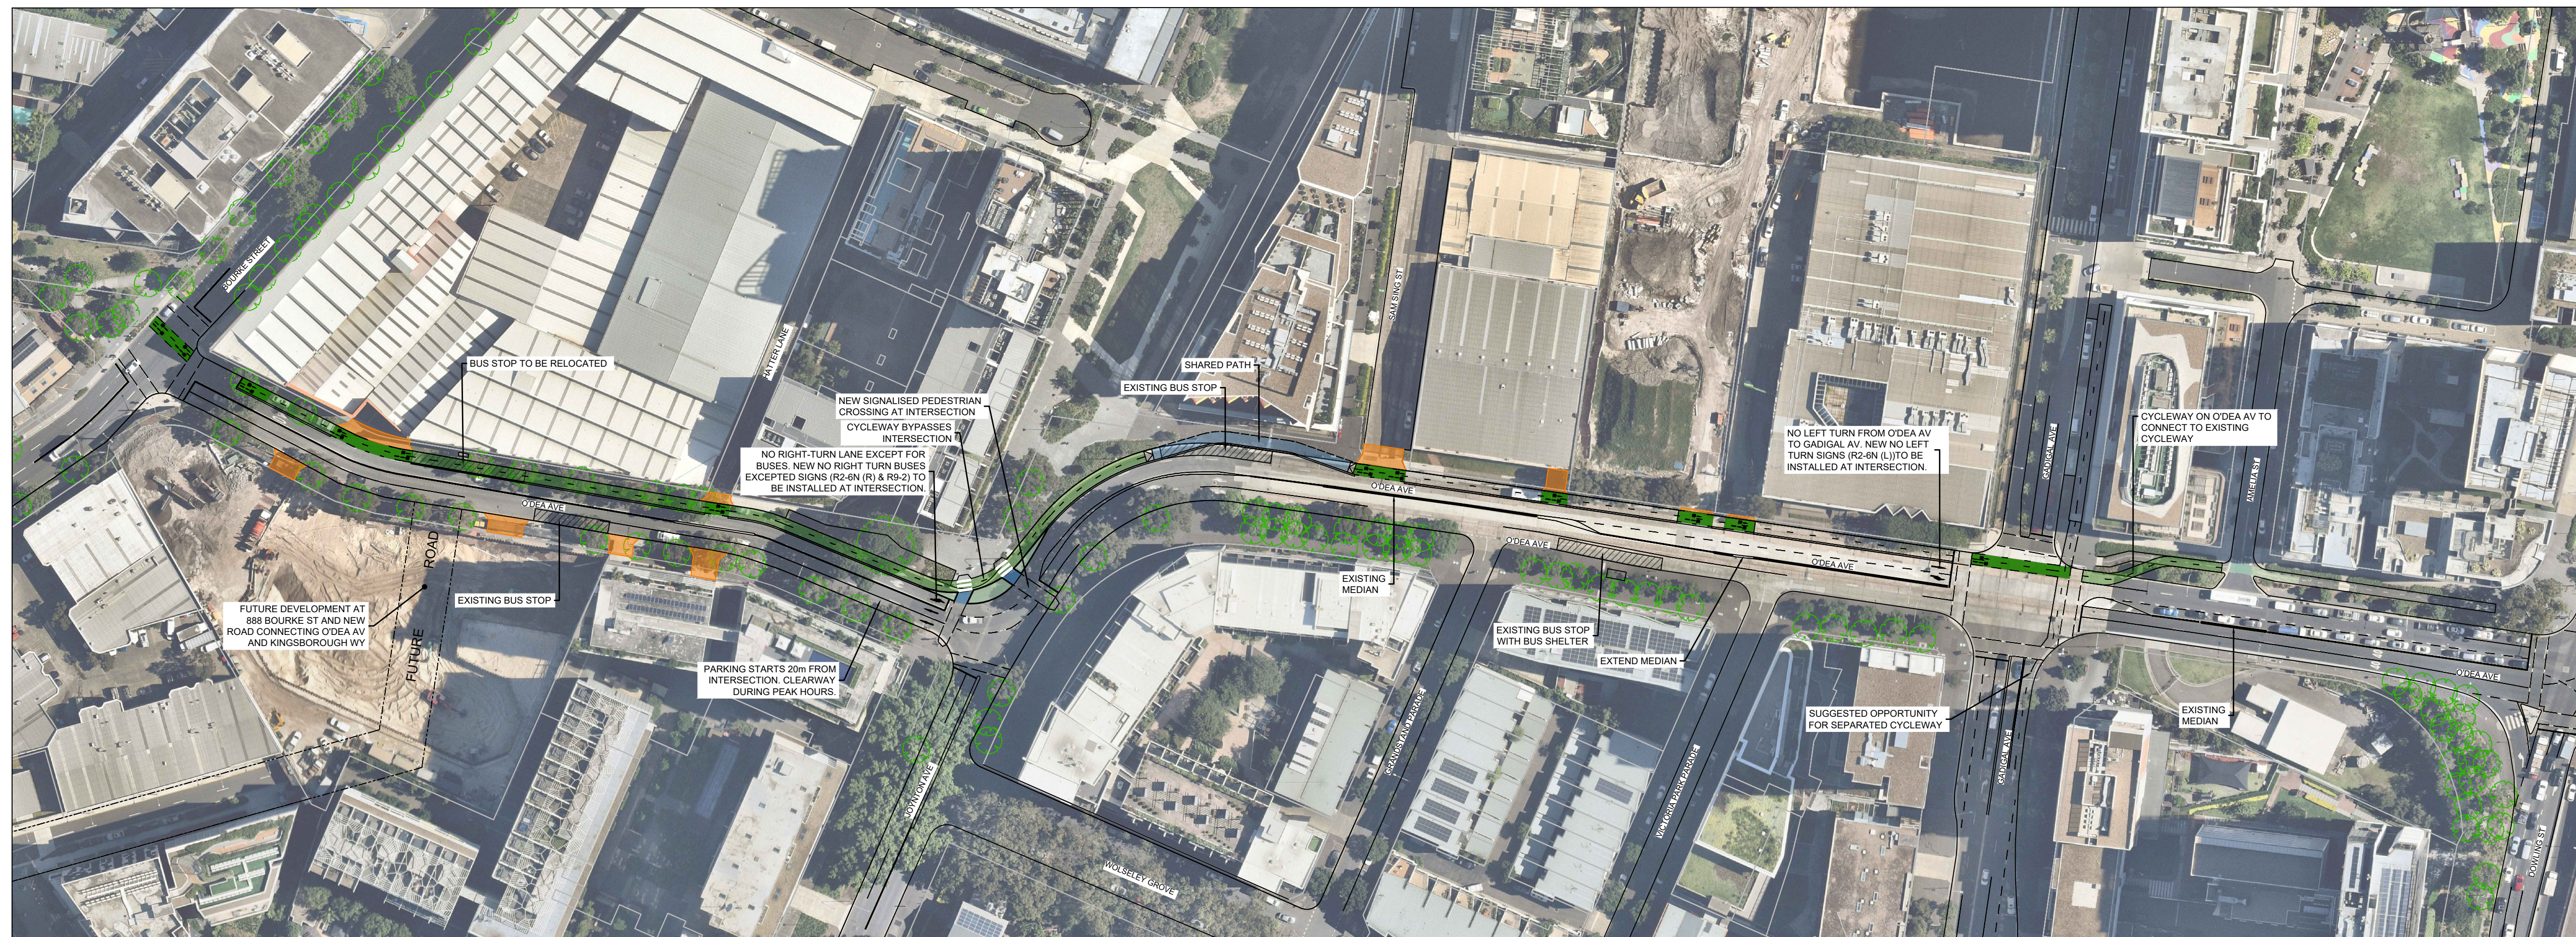


O'DEA AVENUE OVERALL PLAN
SCALE 1:1000

PRELIMINARY - NOT FOR CONSTRUCTION

© Mott MacDonald This document should not be relied on or used in circumstances other than those for which it was originally prepared and for which Mott MacDonald was commissioned. Mott MacDonald accepts no responsibility for this document to any other party other than the person by whom it was commissioned.

	P3	04/10/2022	ISSUE FOR INFORMATION	BT	DF
	P2	29/08/2022	ISSUE FOR INFORMATION	BT	DF
	P1	18/07/2022	ISSUE FOR INFORMATION	BT	DF
	Rev	Date	Description	Ch'k'd	App'd

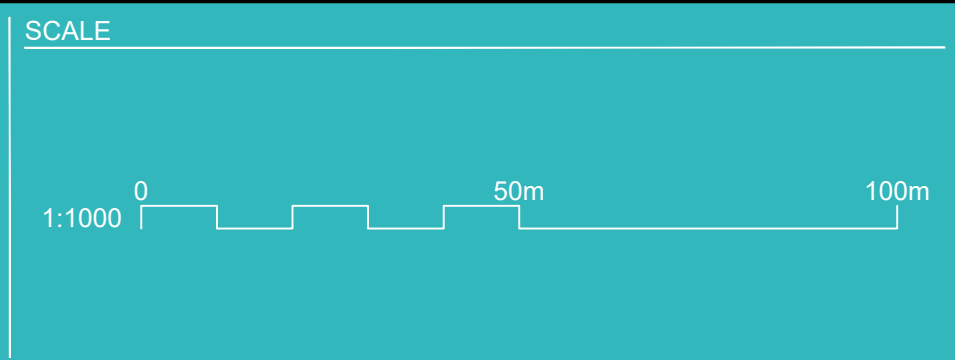

DRAWING INFORMATION	
Drawn: W. Phan	Revision: P3
Designed: W. Phan	Status: PRE
Checked: B. Townsend	Security: STD
Approved: D. Fettel	
DRAWING NUMBER	
427664-MMD-SK-XX-DR-C-Overall	

TITLE
City of Sydney Council
O'Dea Avenue Strategic Design
Overall Plan
Bidirectional North



FILE LOCATION: C:\Users\PHA93153\Mott MacDonald\Strategic Design O'Dea Street - Do\Develop\Civil\Drafting\427664-MMD-SK-XX-DR-C-0020-0022.dwg Apr 11, 2023 - 10:04AM PHA93153




CONTINUES SHEET 0021

O'DEA AVENUE PLAN
SCALE 1:500

PRELIMINARY - NOT FOR CONSTRUCTION

© Mott MacDonald This document should not be relied on or used in circumstances other than those for which it was originally prepared and for which Mott MacDonald was commissioned. Mott MacDonald accepts no responsibility for this document to any other party other than the person by whom it was commissioned.

	P3 04/10/2022	ISSUE FOR INFORMATION	BT	DF
	P2 29/08/2022	ISSUE FOR INFORMATION	BT	DF
	P1 18/07/2022	ISSUE FOR INFORMATION	BT	DF
	Rev	Date	Description	Ch'k'd

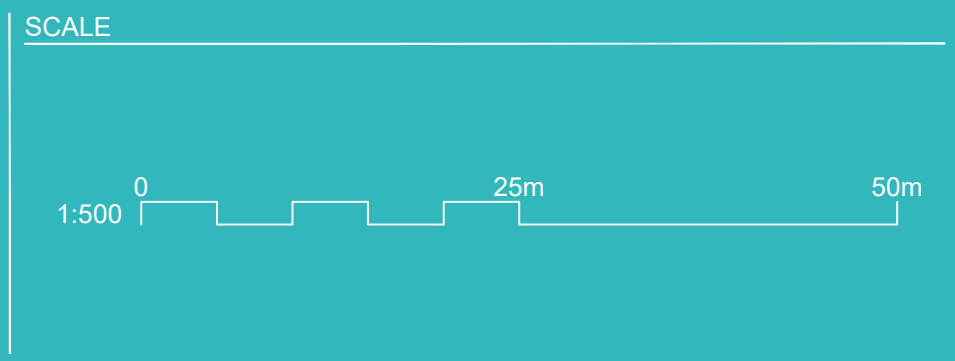

DRAWING INFORMATION	
Drawn: W. Phan	Revision: P3
Designed: W. Phan	Status: PRE
Checked: B. Townsend	Security: STD
Approved: D. Fettel	
DRAWING NUMBER 427664-MMD-SK-XX-DR-C-0020	

TITLE
City of Sydney Council
O'Dea Avenue Strategic Design
General Arrangement Design
Bidirectional North
Sheet 1

CITY OF SYDNEY

FILE LOCATION: C:\Users\PHA93153\Mott MacDonald\Strategic Design O'Dea Street - Do\Develop\Civil\Drafting\427664-MMD-SK-XX-DR-C-0020-0022.dwg Apr 11, 2023 - 10:04AM PHA93153



CONTINUES SHEET 0020

CONTINUES SHEET 0022

O'DEA AVENUE PLAN
SCALE 1:500

PRELIMINARY - NOT FOR CONSTRUCTION

© Mott MacDonald This document should not be relied on or used in circumstances other than those for which it was originally prepared and for which Mott MacDonald was commissioned. Mott MacDonald accepts no responsibility for this document to any other party other than the person by whom it was commissioned.

	SCALE		DRAWING INFORMATION		TITLE City of Sydney Council O'Dea Avenue Strategic Design General Arrangement Plan Bidirectional North Sheet 2
	1:500		Drawn: W. Phan	Revision: P3	
	0 25m 50m		Designed: W. Phan	Status: PRE	
			Checked: B. Townsend	Security: STD	
Rev	Date	Description	Ch'i'd	App'd	
P3	04/10/2022	ISSUE FOR INFORMATION	BT	DF	
P2	29/08/2022	ISSUE FOR INFORMATION	BT	DF	
P1	18/07/2022	ISSUE FOR INFORMATION	BT	DF	

FILE LOCATION: C:\Users\PHA93153\Mott MacDonald\Strategic Design O'Dea Street - Do\Develop\Civil\Drafting\427664-MMD-SK-XX-DR-C-0020-0022.dwg Apr 11, 2023 - 10:04AM PHA93153





CONTINUES SHEET 0021


O'DEA AVENUE PLAN
SCALE 1:500

PRELIMINARY - NOT FOR CONSTRUCTION

© Mott MacDonald This document should not be relied on or used in circumstances other than those for which it was originally prepared and for which Mott MacDonald was commissioned. Mott MacDonald accepts no responsibility for this document to any other party other than the person by whom it was commissioned.



Rev	Date	Description	Ch'k'd	App'd
P3	04/10/2022	ISSUE FOR INFORMATION	BT	DF
P2	29/08/2022	ISSUE FOR INFORMATION	BT	DF
P1	18/07/2022	ISSUE FOR INFORMATION	BT	DF

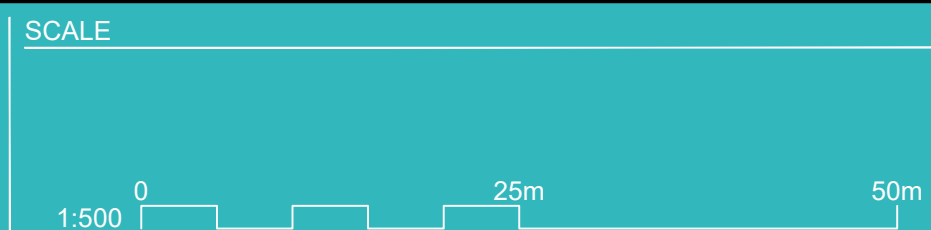


DRAWING INFORMATION

Drawn: W. Phan	Revision: P3
Designed: W. Phan	Status: PRE
Checked: B. Townsend	Security: STD
Approved: D. Fettel	
DRAWING NUMBER 427664-MMD-SK-XX-DR-C-0022	


TITLE

City of Sydney Council
O'Dea Avenue Strategic Design
General Arrangement Plan
Bidirectional North
Sheet 3




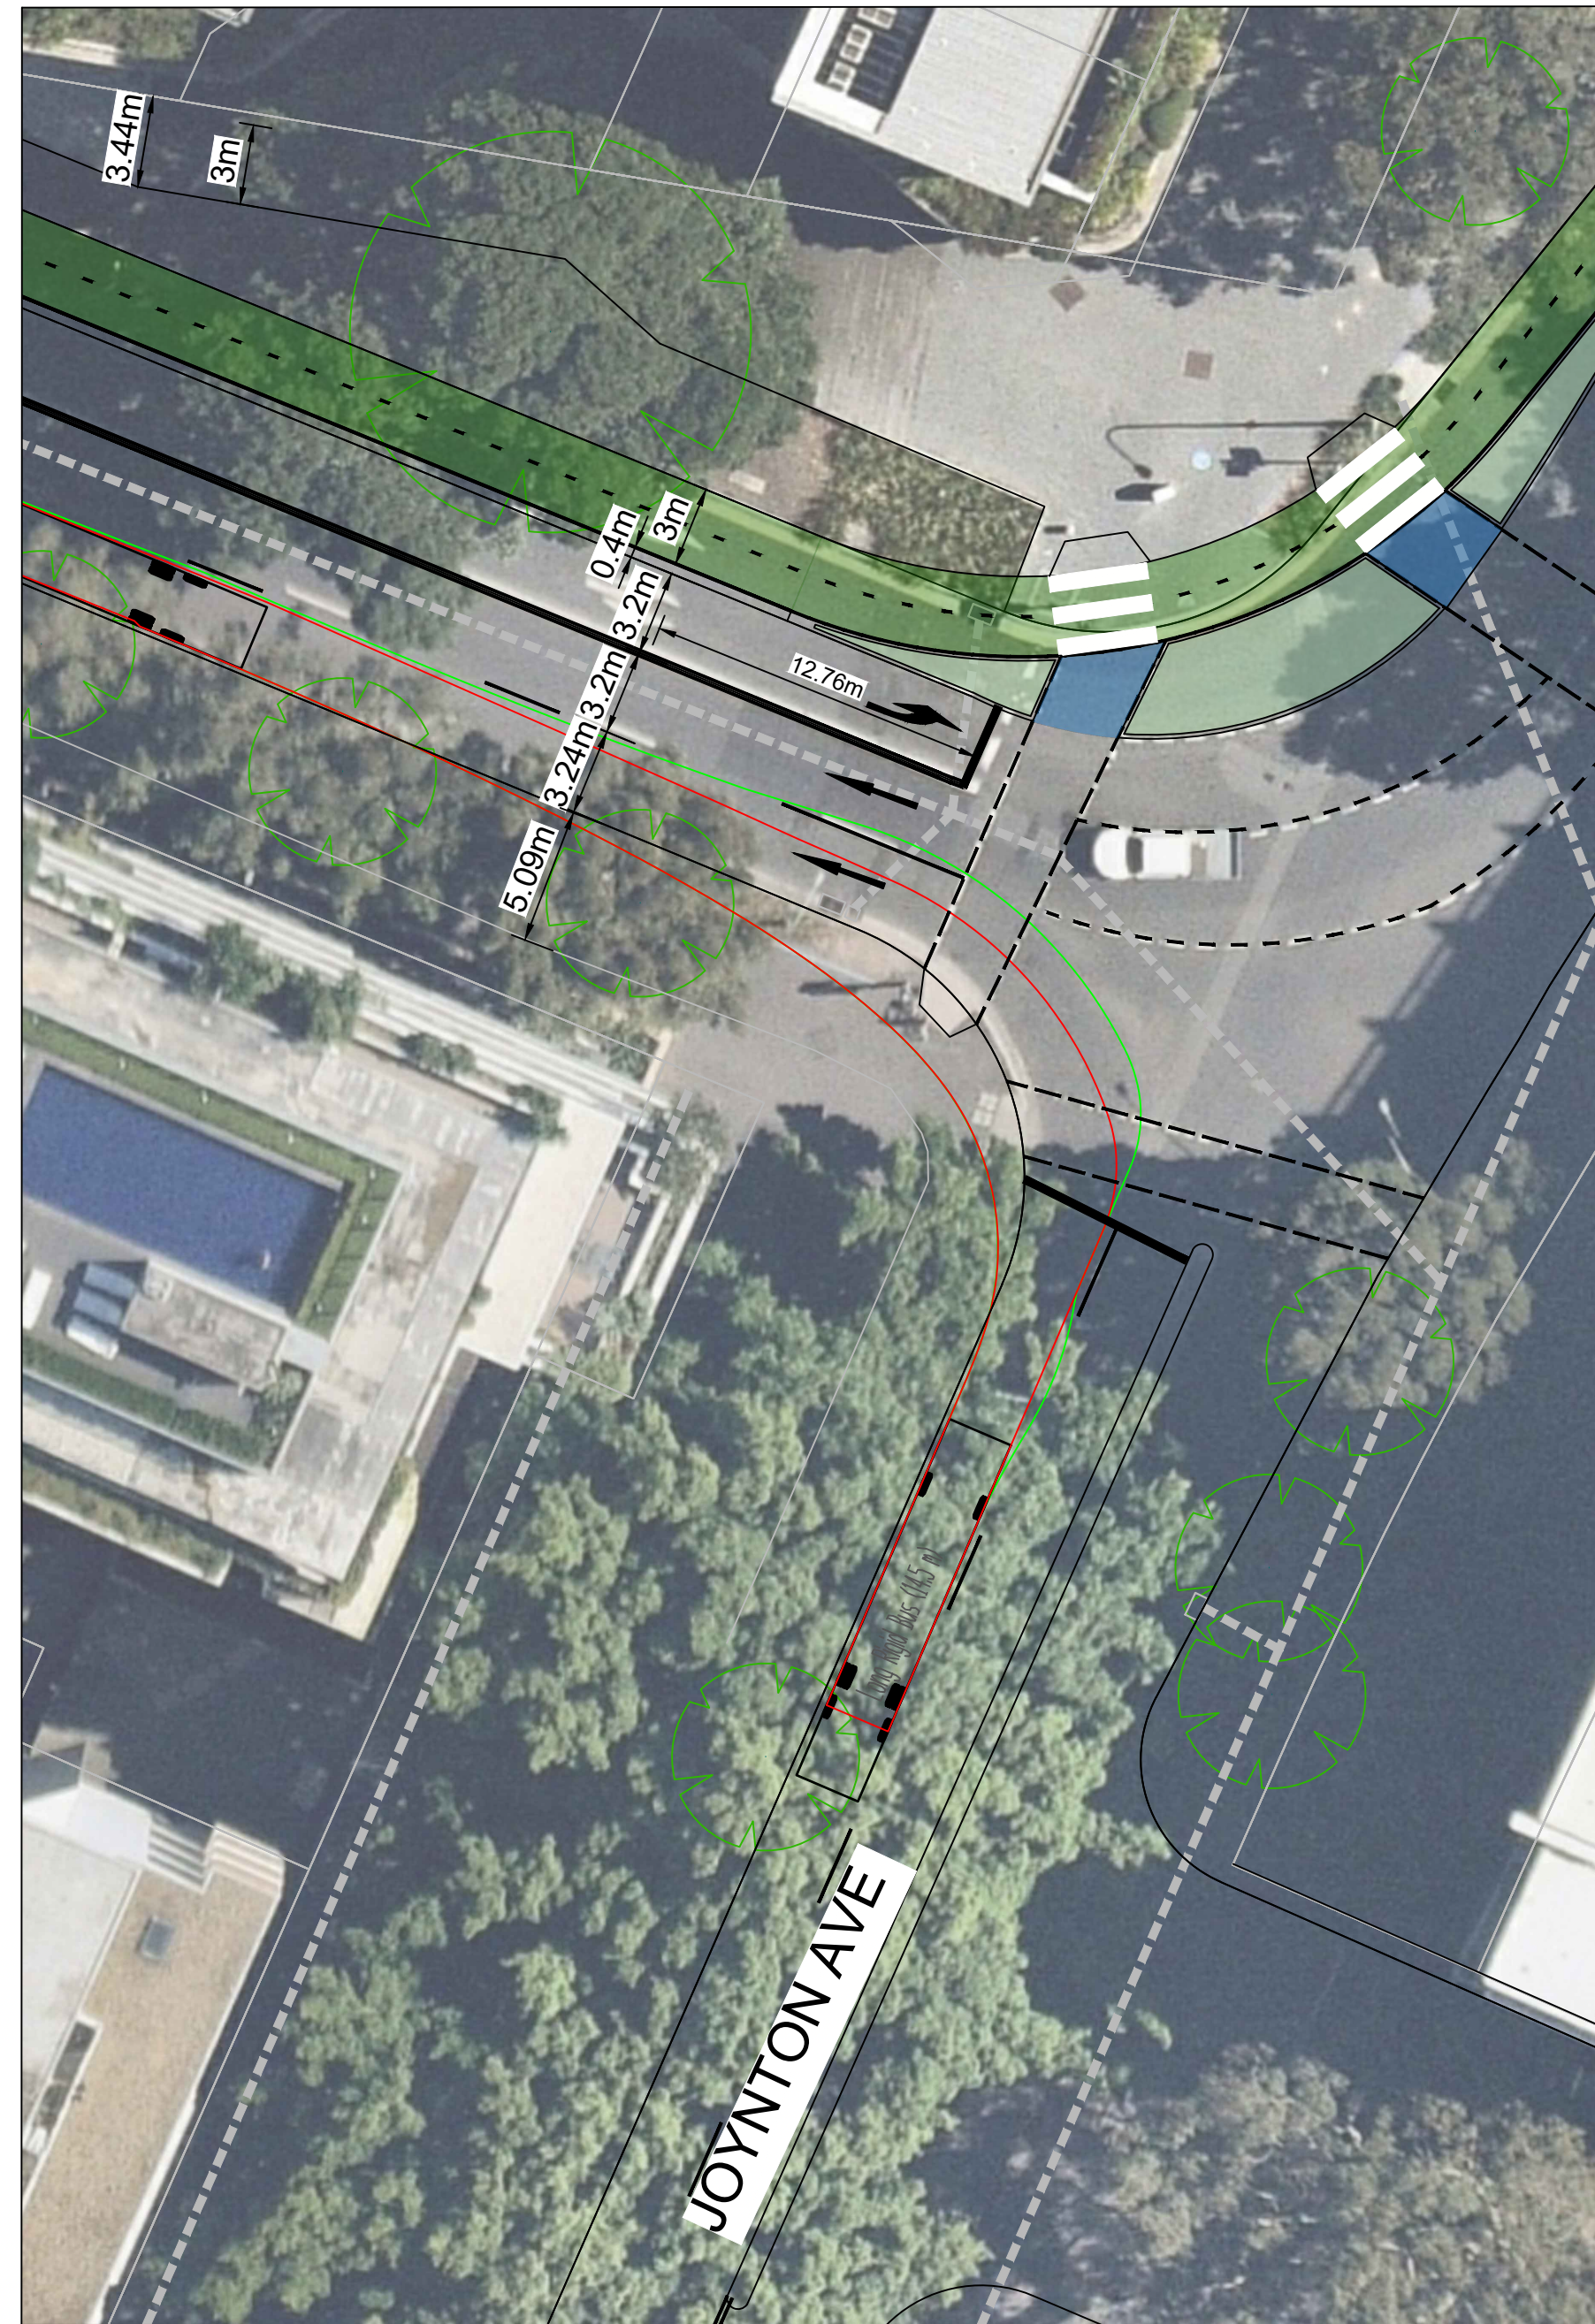

LONG RIGID BUS (14.5m)
SCALE 1:250

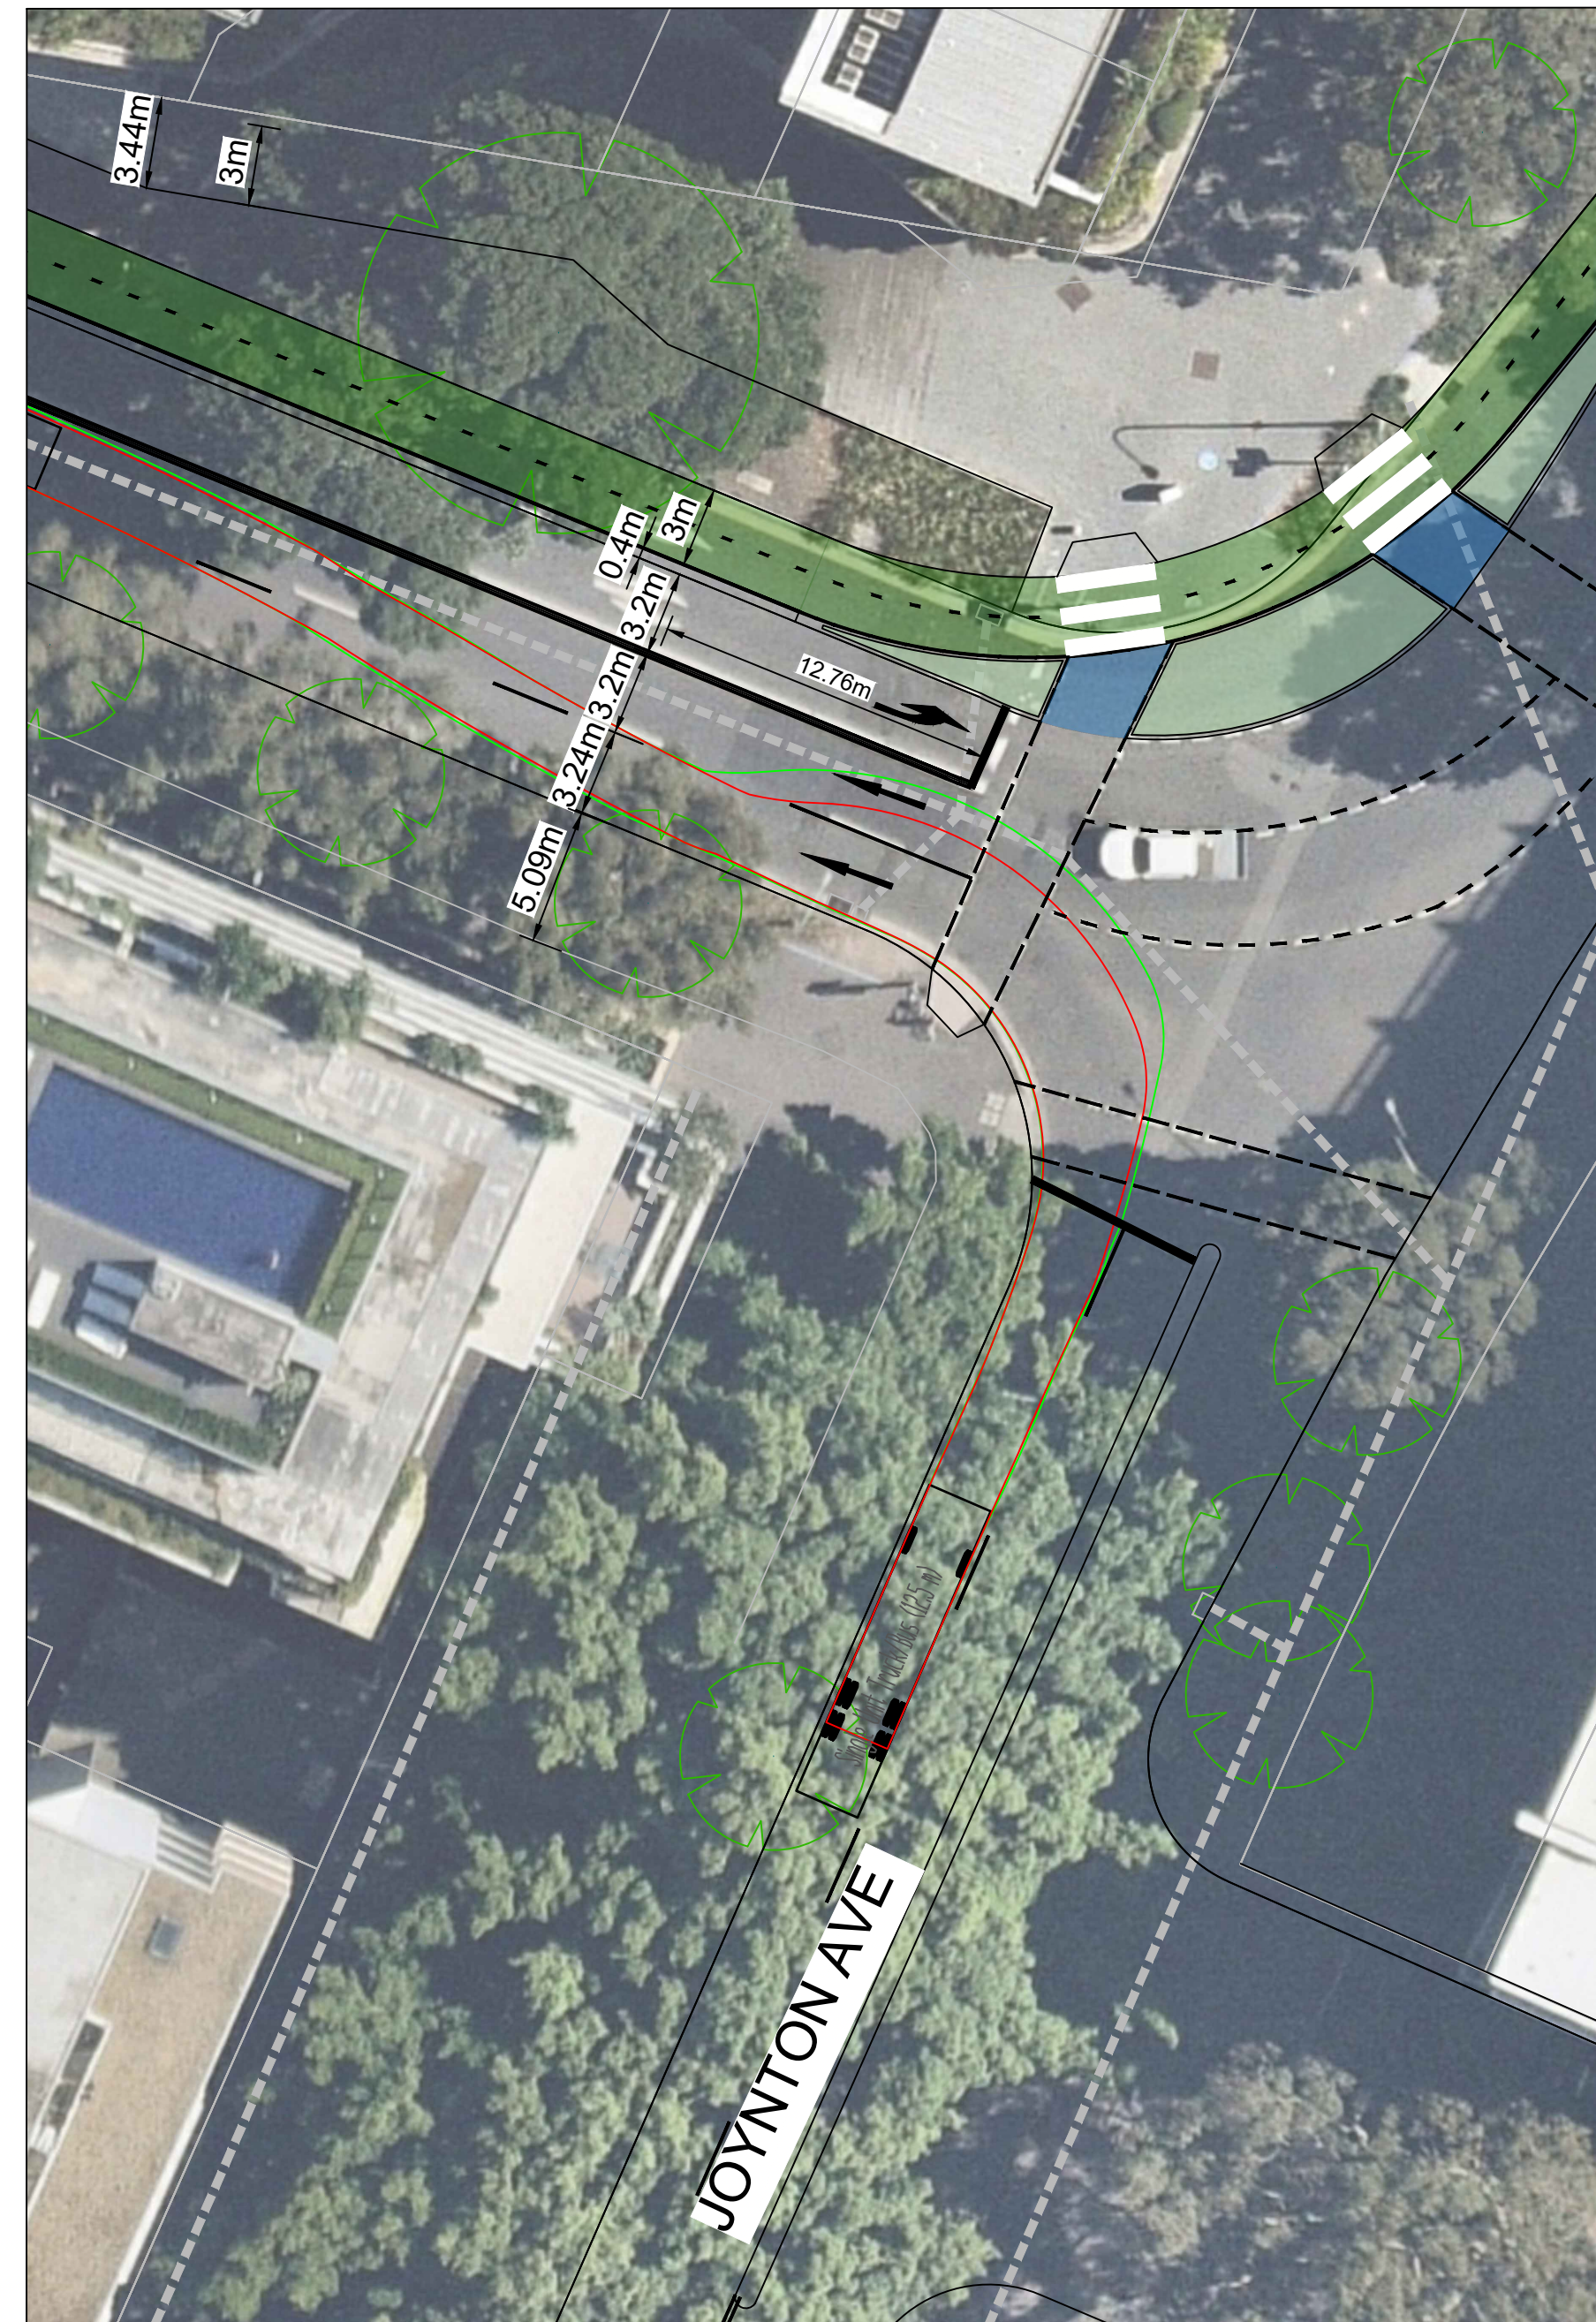

SINGLE UNIT TRUCK/BUS (12.5m)
SCALE 1:250

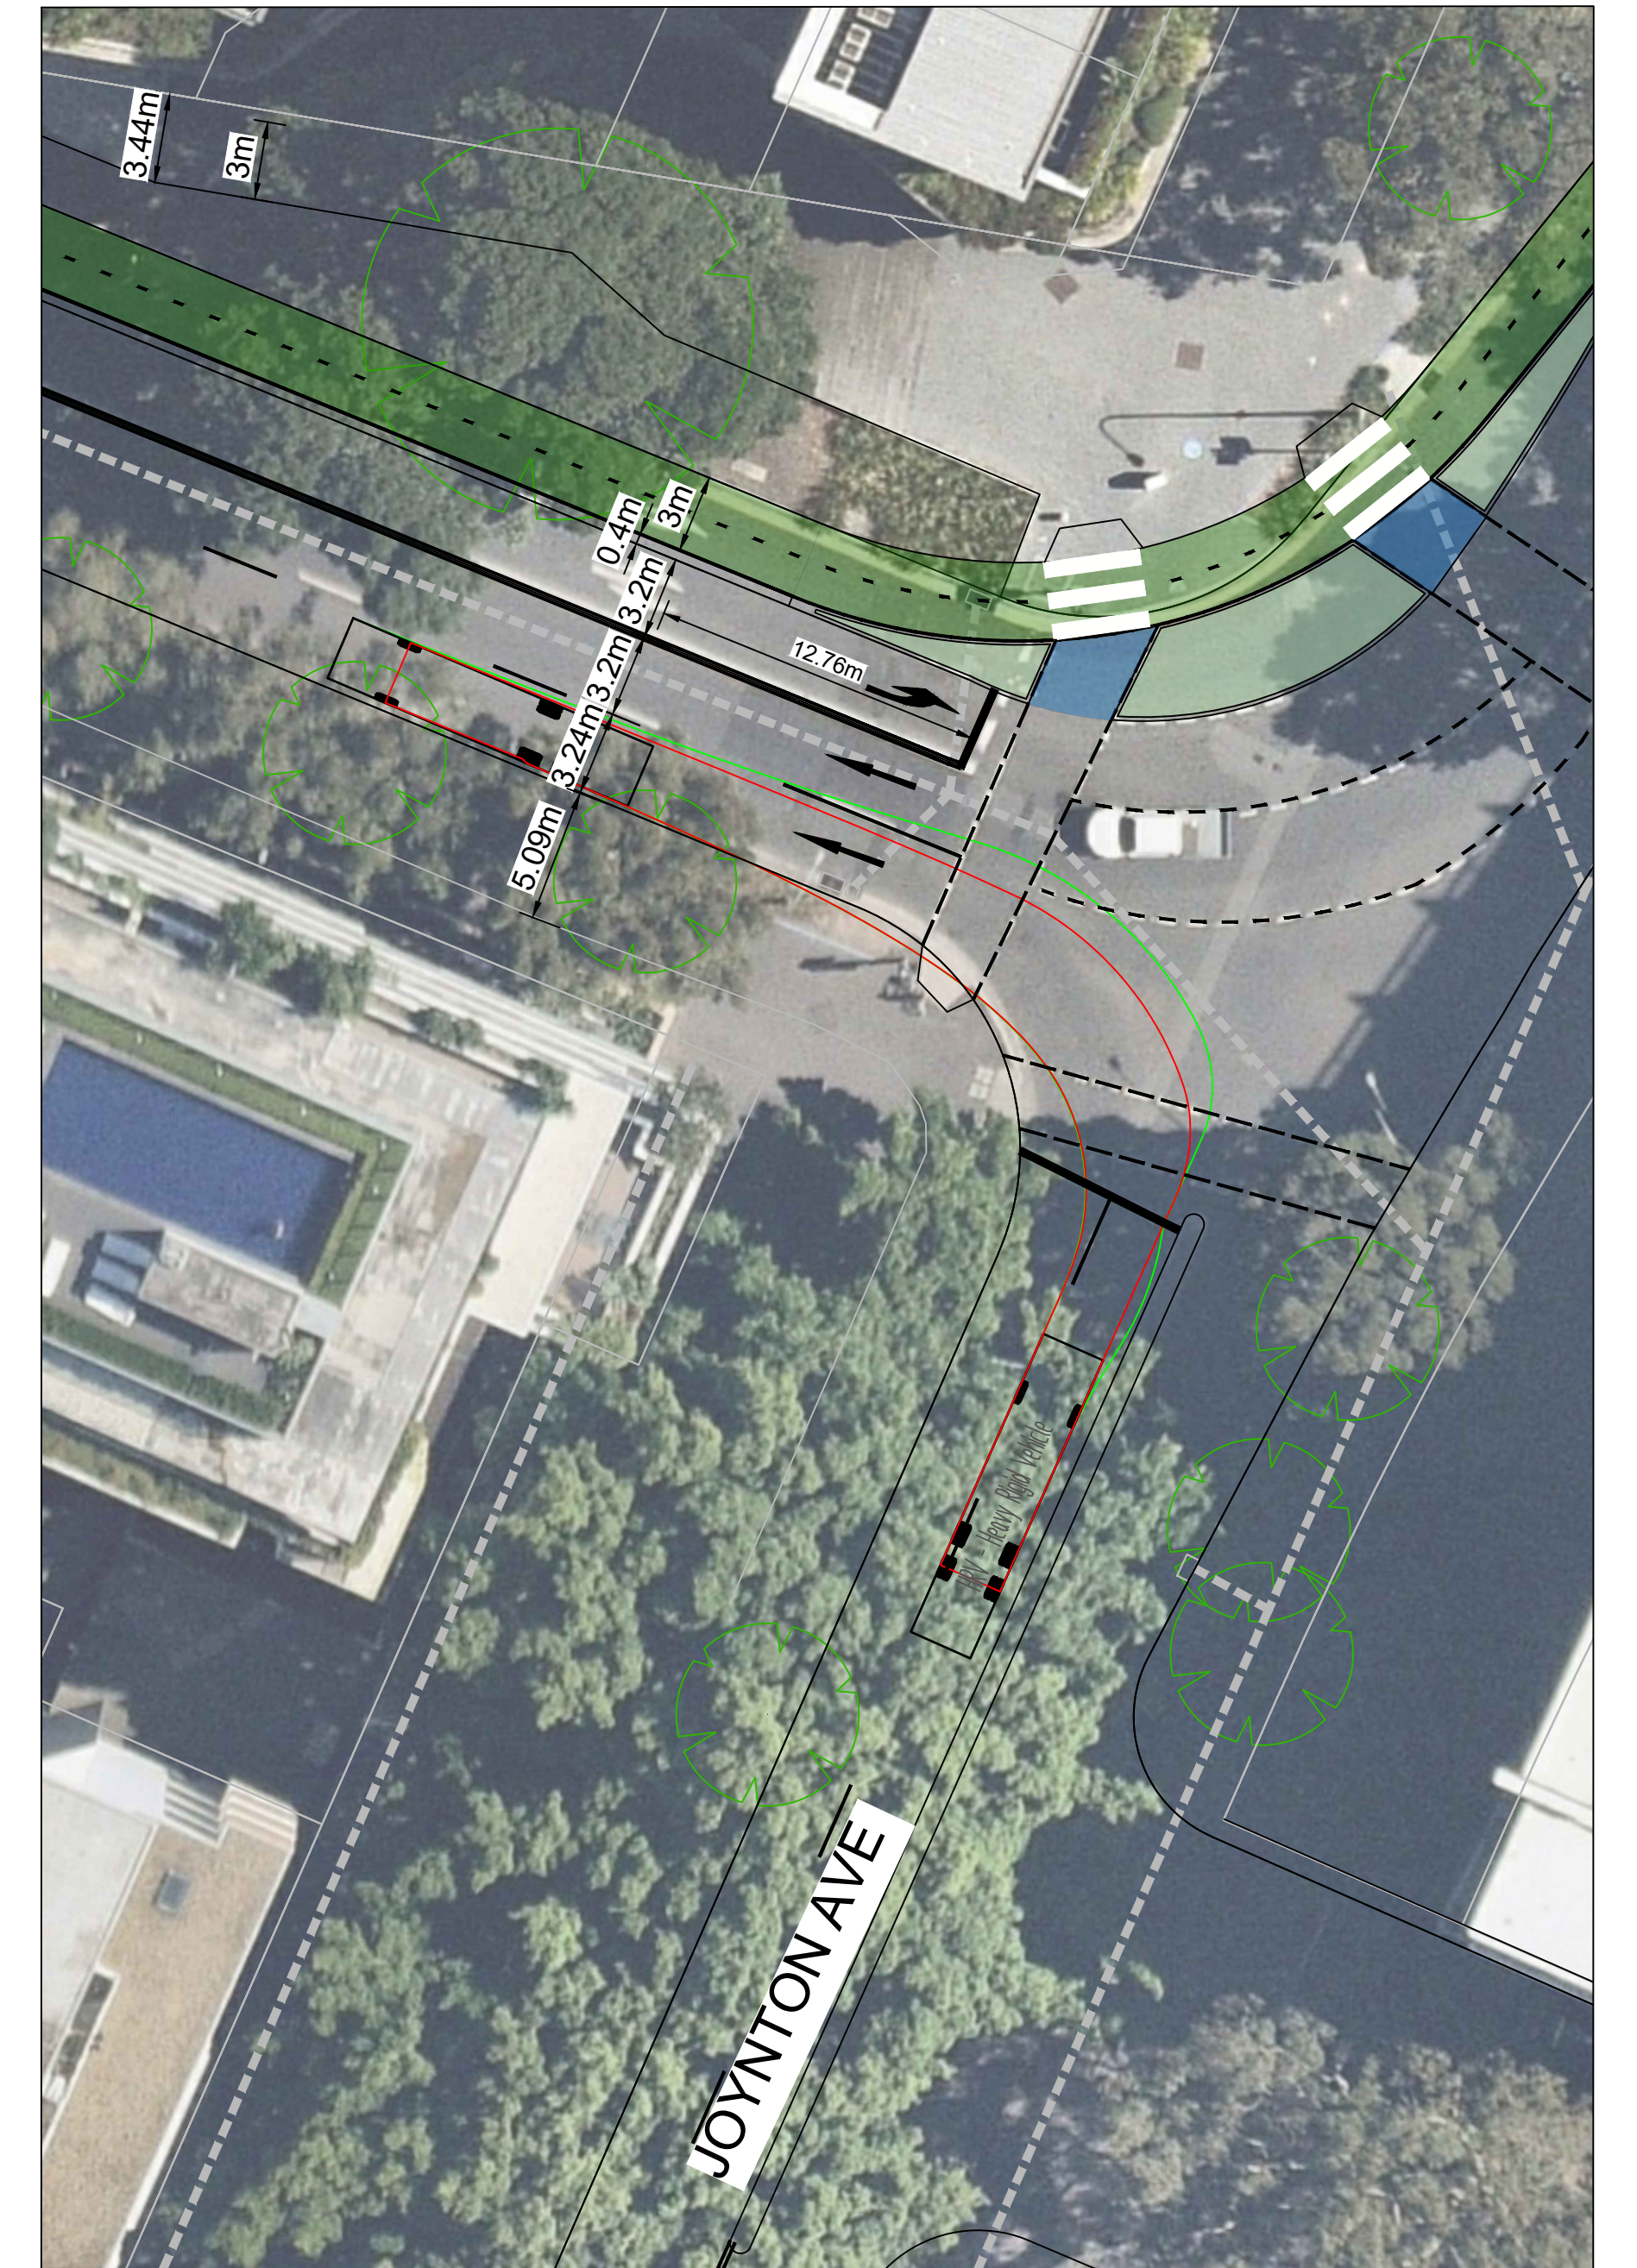

HEAVY RIGID VEHICLE (12.5m)
SCALE 1:250