


Attachment A

Revised Colonnade Drawings


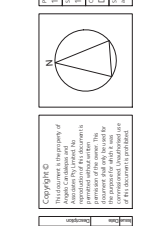




12 STOREY COMMERCIAL TOWER, DARK CONCRETE AND GLAZING

Scale: 1:100

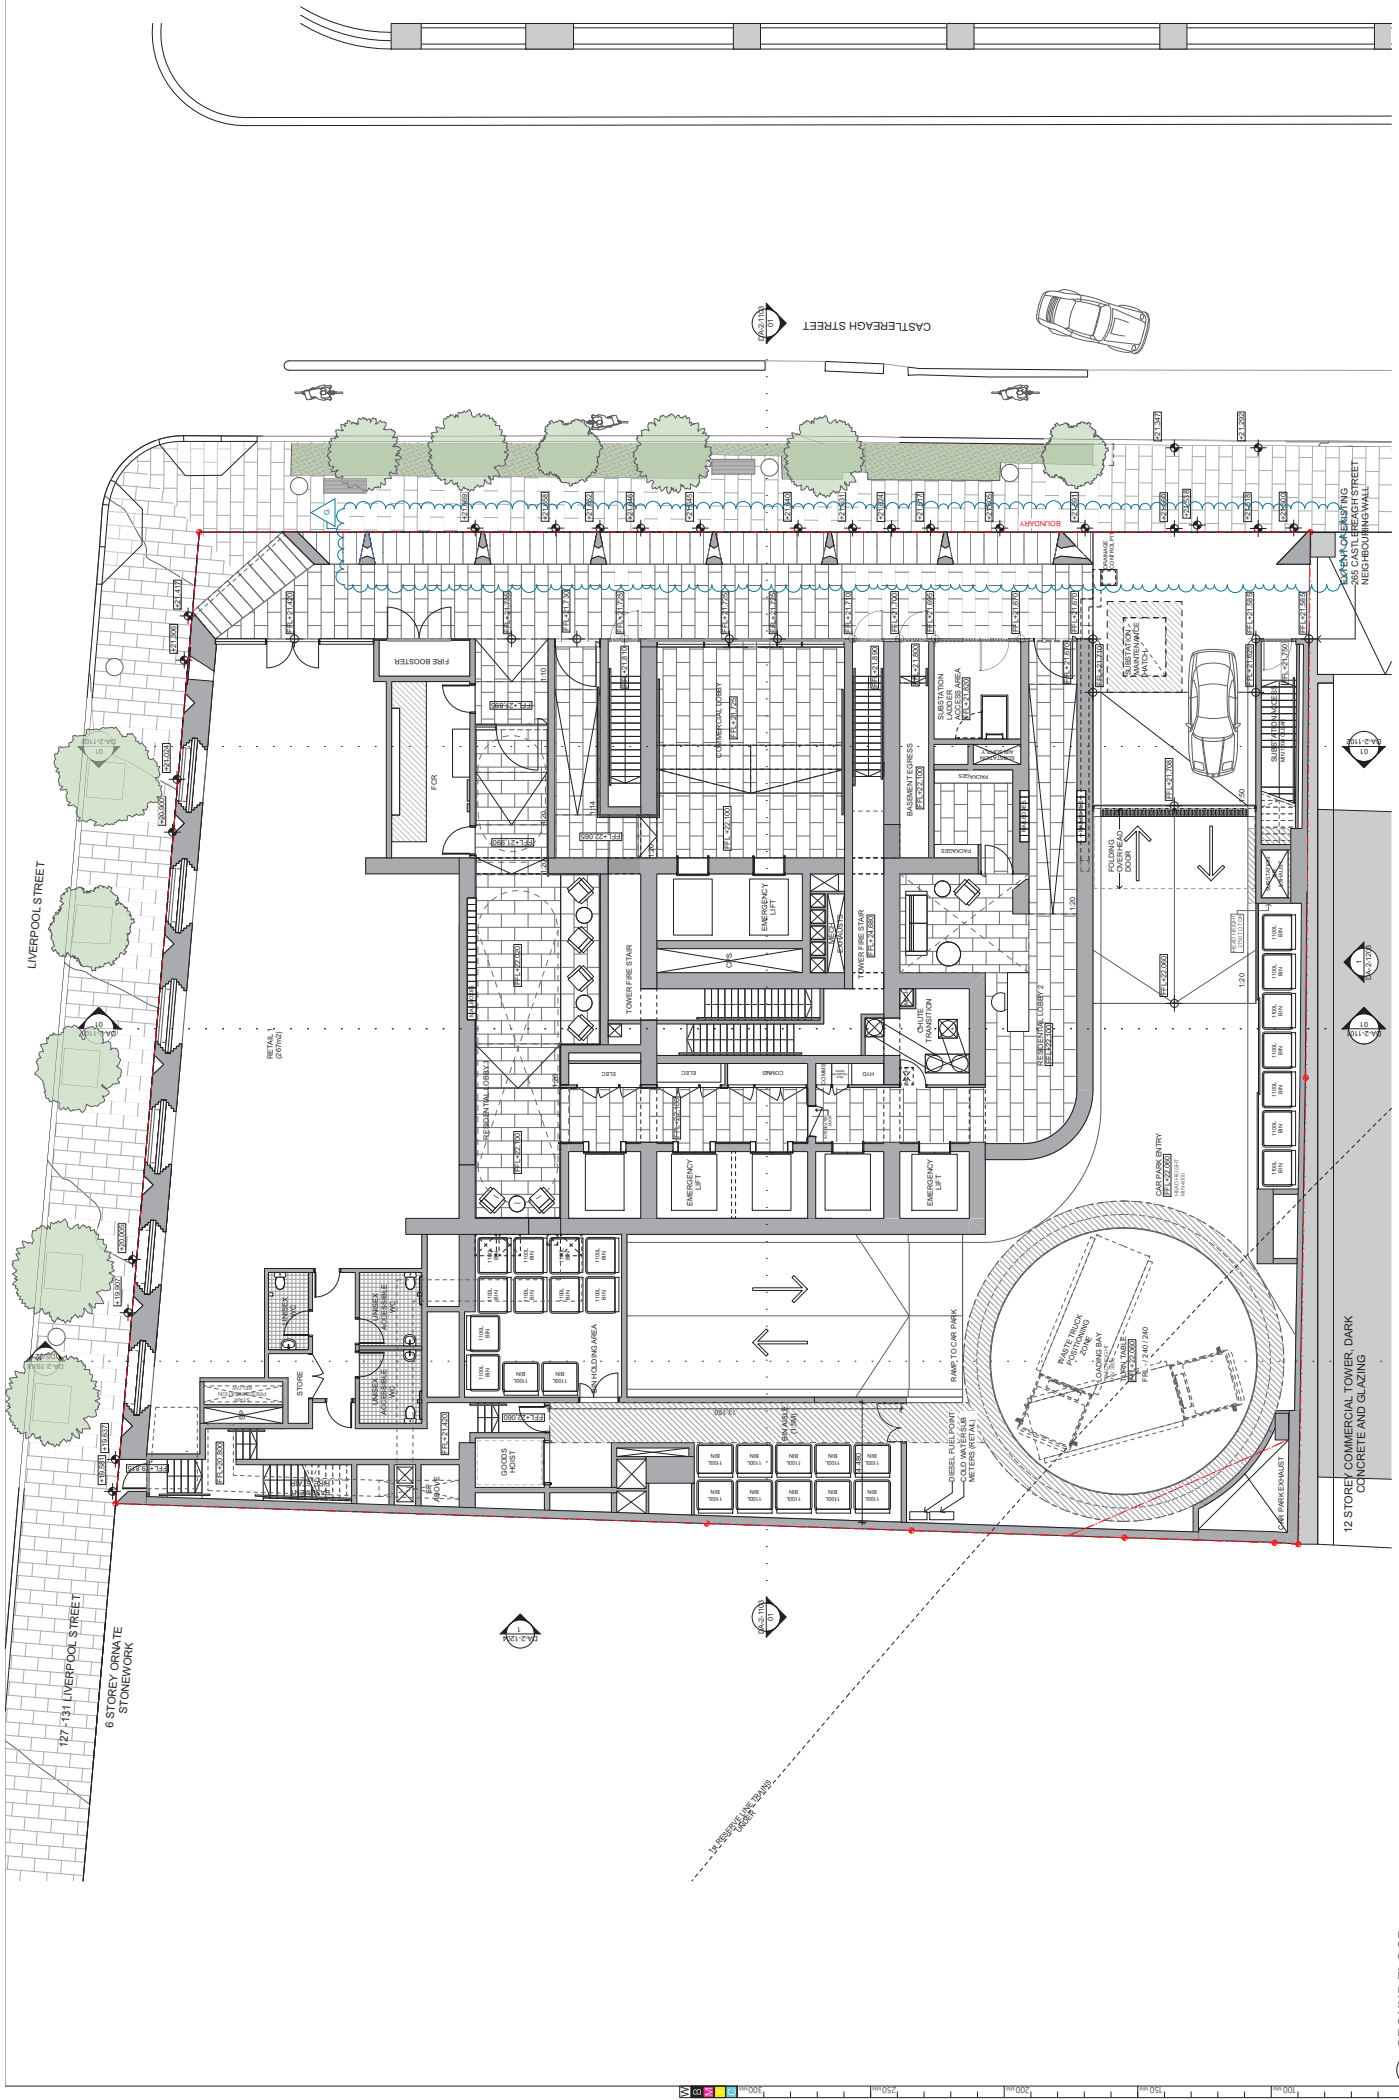

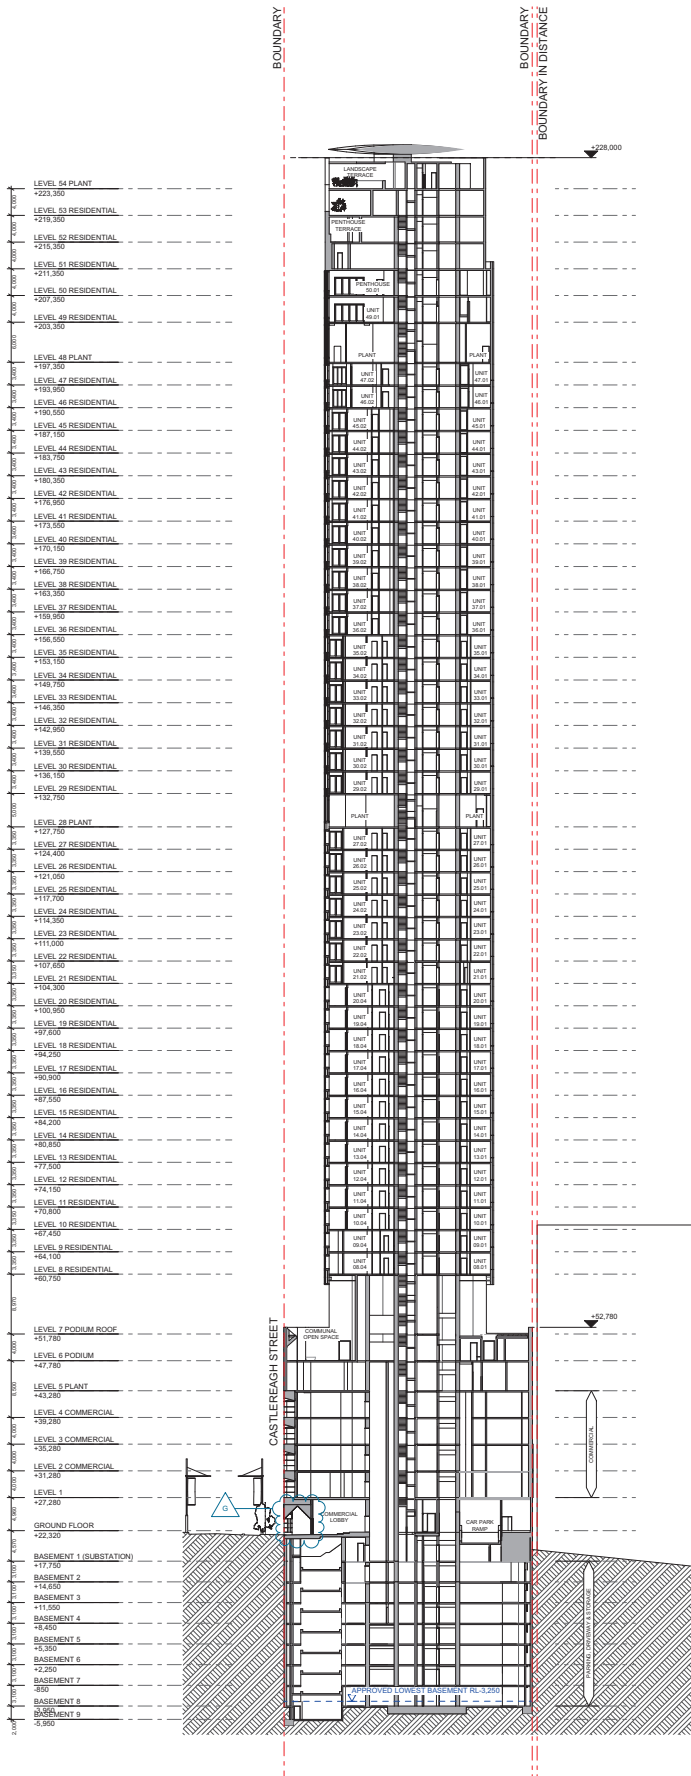

01 SECTION C
1:400

3000
2500
2000
1500
1000
500
0

This drawing is to be read in conjunction with all relevant project documentation (incl. written architectural specifications) and all applicable consultant documentation (incl. but not limited to structural, mechanical, electrical, and hydraulic engineering documentation). Do not scale from this drawing. Only figured dimensions shall be used. Report any discrepancy between this drawing and other project documentation immediately to the architect for clarification prior to commencement of related work on site. All levels of structural components that are shown on these architectural drawings are for reference only. Refer to structural engineer's drawings for structural dimensions and architectural drawings for concrete set out dimensions. This drawing is to be completed for all materials, primary and specified trade items and reviewed by the architect and structural engineer where required prior to fabrication. Refer to the Architectural Drawing Notes Page for further notation.

DATE: 08/08/2023


Copyright ©
This document is the property of Argyle Consultants and Associates Pty Limited. No part of this document is permitted without written permission of the owner. This document shall only be used for the project for which it was commissioned. Unauthorised use of this document is prohibited.


Project: 133 LIVERPOOL STREET			
Site: 133 LIVERPOOL STREET, SYDNEY			
Client: DEICORP			
Scale:	Drawn By: CHU JAK	Checked 1: CHU JAK	Checked 2: []
As shown @ A1			Approved: []


Architect: Candalepas Associates
Registration No. 5987
Registration No. VC 17918
Registration No. NS 2463
Registration No. AC 12603
Registration No. DC 16457
info@candalepas.com.au
Tel: 02 9231 1770, Fax: 02 9231 7417

FOR DA ONLY
NOT FOR CONSTRUCTION - DESIGN INTENT ONLY

Section: SECTION C	Sheet Number: 5987
Drawing Number: DA-2-1103	Issue: G



A - PRECAST CONCRETE
CANDALEPAS ASSOCIATES - QT HOTEL PERTH

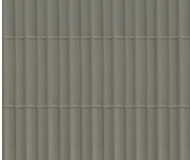

B - CERAMIC TILE
CANDALEPAS ASSOCIATES - PERRY PARK



C - PRECAST & INSITU CONCRETE
CANDALEPAS ASSOCIATES - QT HOTEL MELBOURNE




D - FLUTED GLASS
NERI AND HU - RACHELS BURGER



E - OFF-FORM CONCRETE
CANDALEPAS ASSOCIATES - PERRY PARK




F - ALUMINUM DOUBLE GLAZED WINDOW FRAMING
CANDALEPAS ASSOCIATES - PORTER HOUSE HOTEL

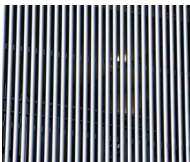


G - ANODIZED ALUMINUM TUBE LOUVRES
CANDALEPAS ASSOCIATES - PUNCHBOWL MOSQUE



H - GRANITE
CHARLES BRUCE DILLIT - ANZAC MEMORIAL

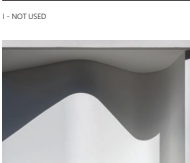

J - WHITE PAINTED CONCRETE
CANDALEPAS ASSOCIATES - BOTANY ROAD

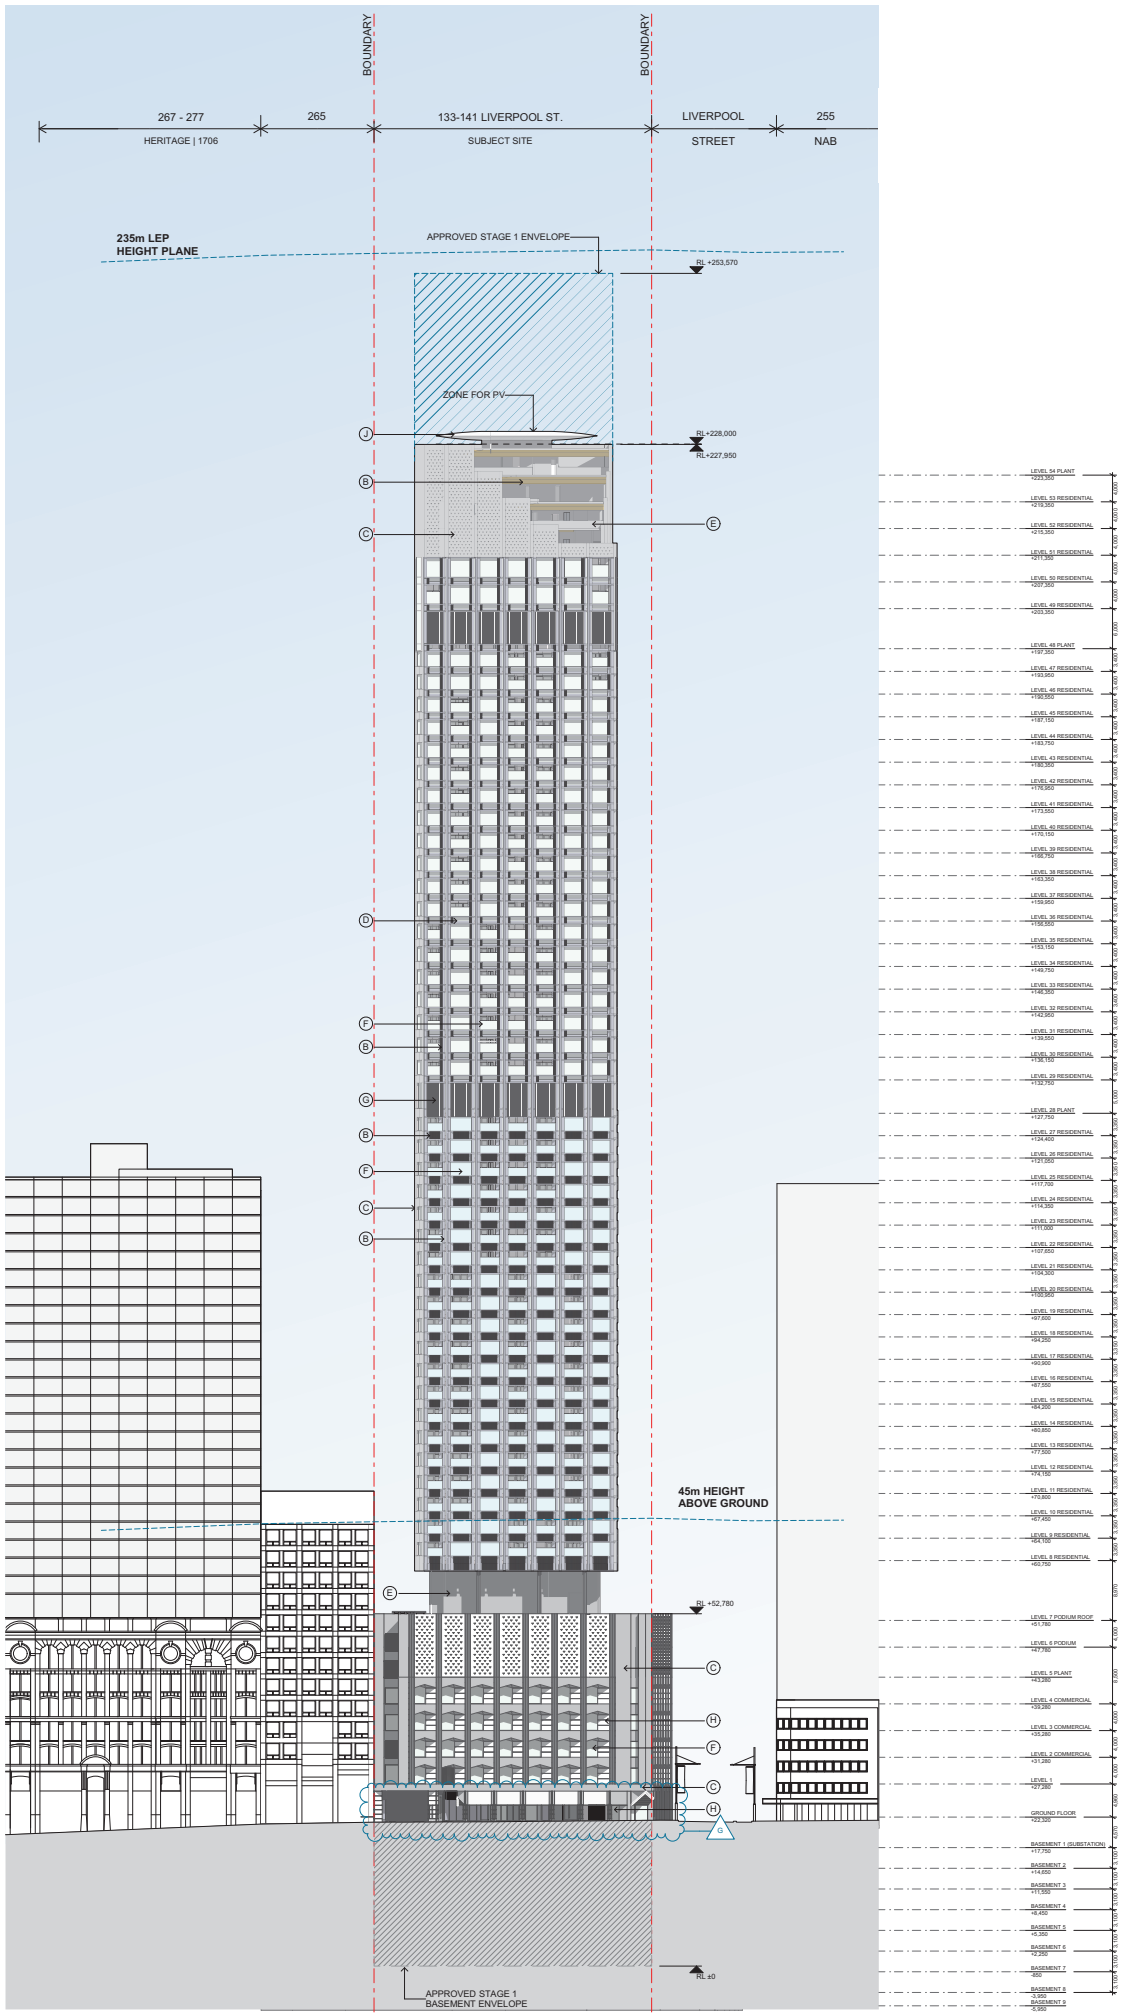

3000
2500
2000
1500
1000
500
0

DATE: 08/08/2024


Copyright ©
This document is the property of Candalepas Associates Pty Limited. No part of this document is permitted without written permission of the owner. This document shall only be used for the project for which it was commissioned. Unauthorised use of this document is prohibited.

Project: 133 LIVERPOOL STREET	Client: DEICORP	Scale: as shown @ A1	Drawn By: DAU/DAE	Checked 1: DAU/DAE	Checked 2: DAU/DAE	Approved: DAU/DAE
-------------------------------	-----------------	----------------------	-------------------	--------------------	--------------------	-------------------

Architect
Candalepas Associates
Registration No. 9008 5778
Registration No. VIC 17078
Registration No. WA 2465
Registration No. ACT 1603
Registration No. QLD 18463
info@candalepas.com.au
P: 02 9331 1700, F: 02 9331 7477

FOR DA ONLY
NOT FOR CONSTRUCTION - DESIGN INTENT ONLY

ELEVATION-EAST	5987
DA-2-1202	G