

Attachment B2

Selected Drawings







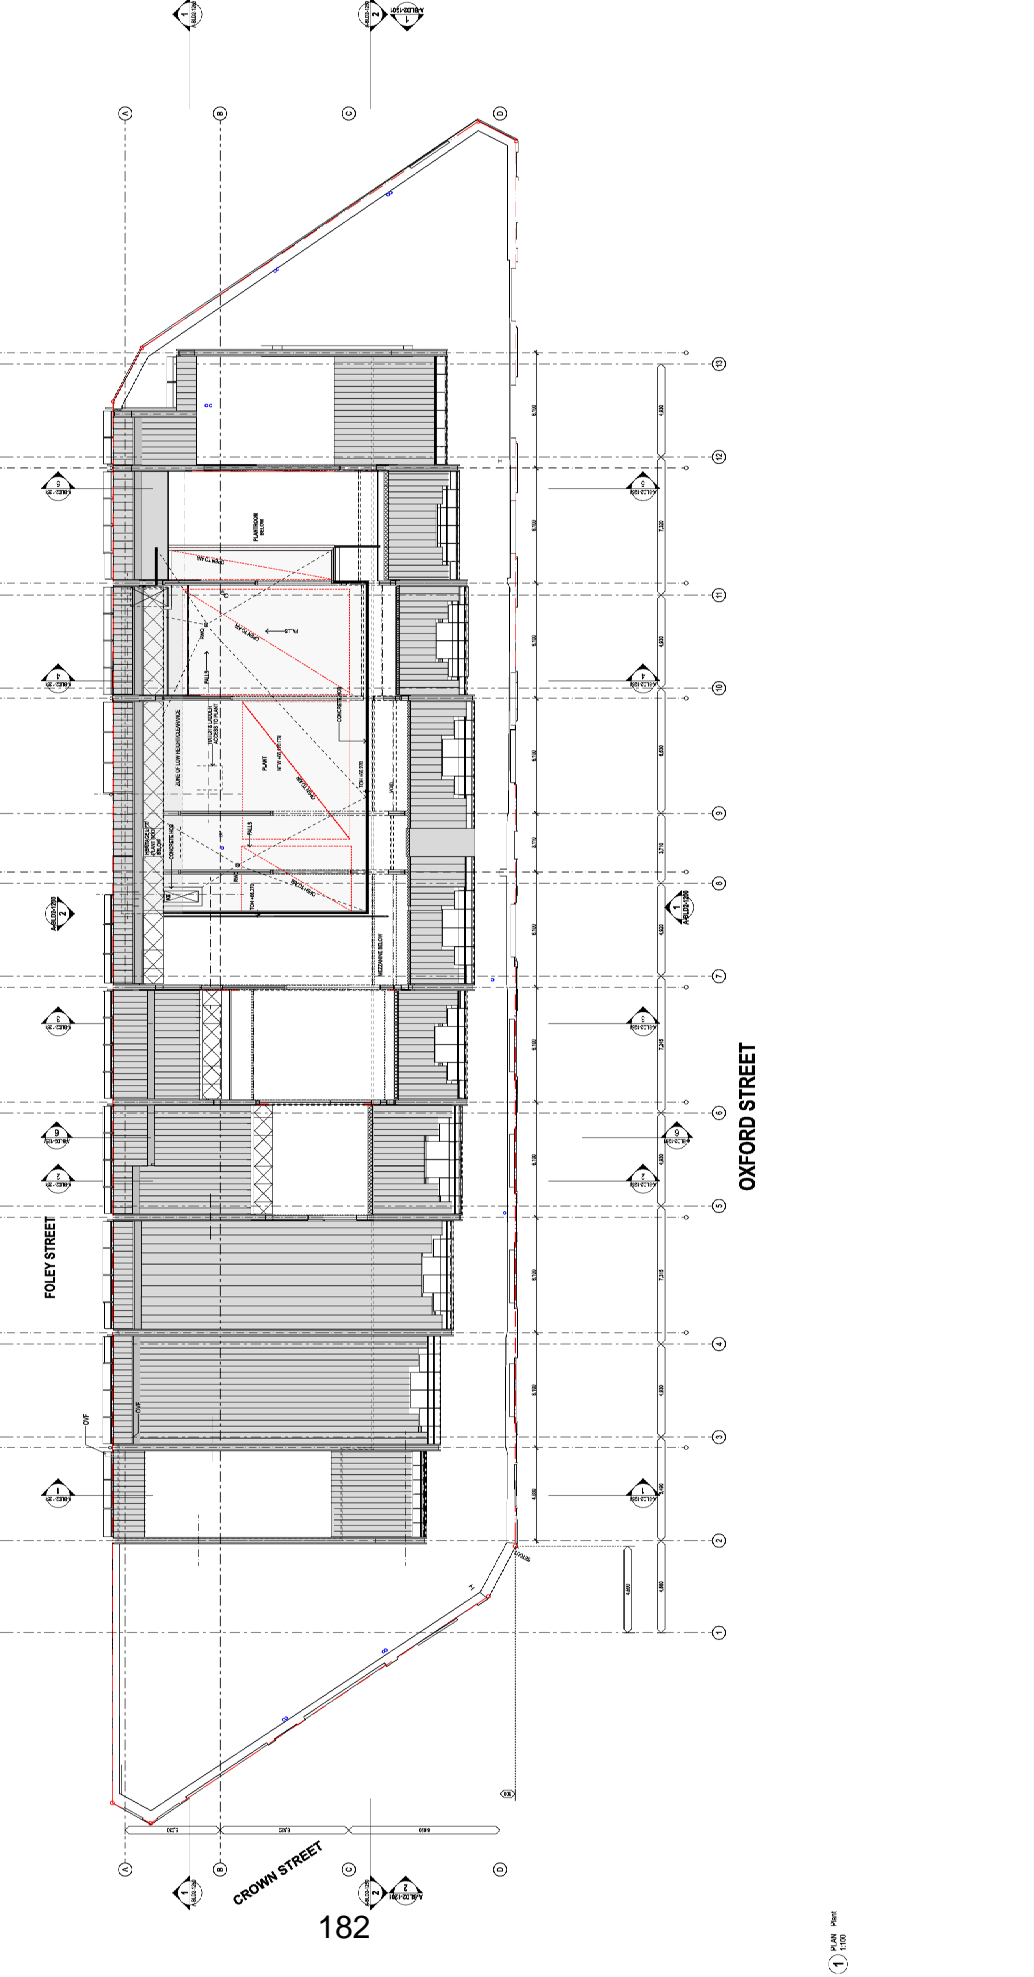







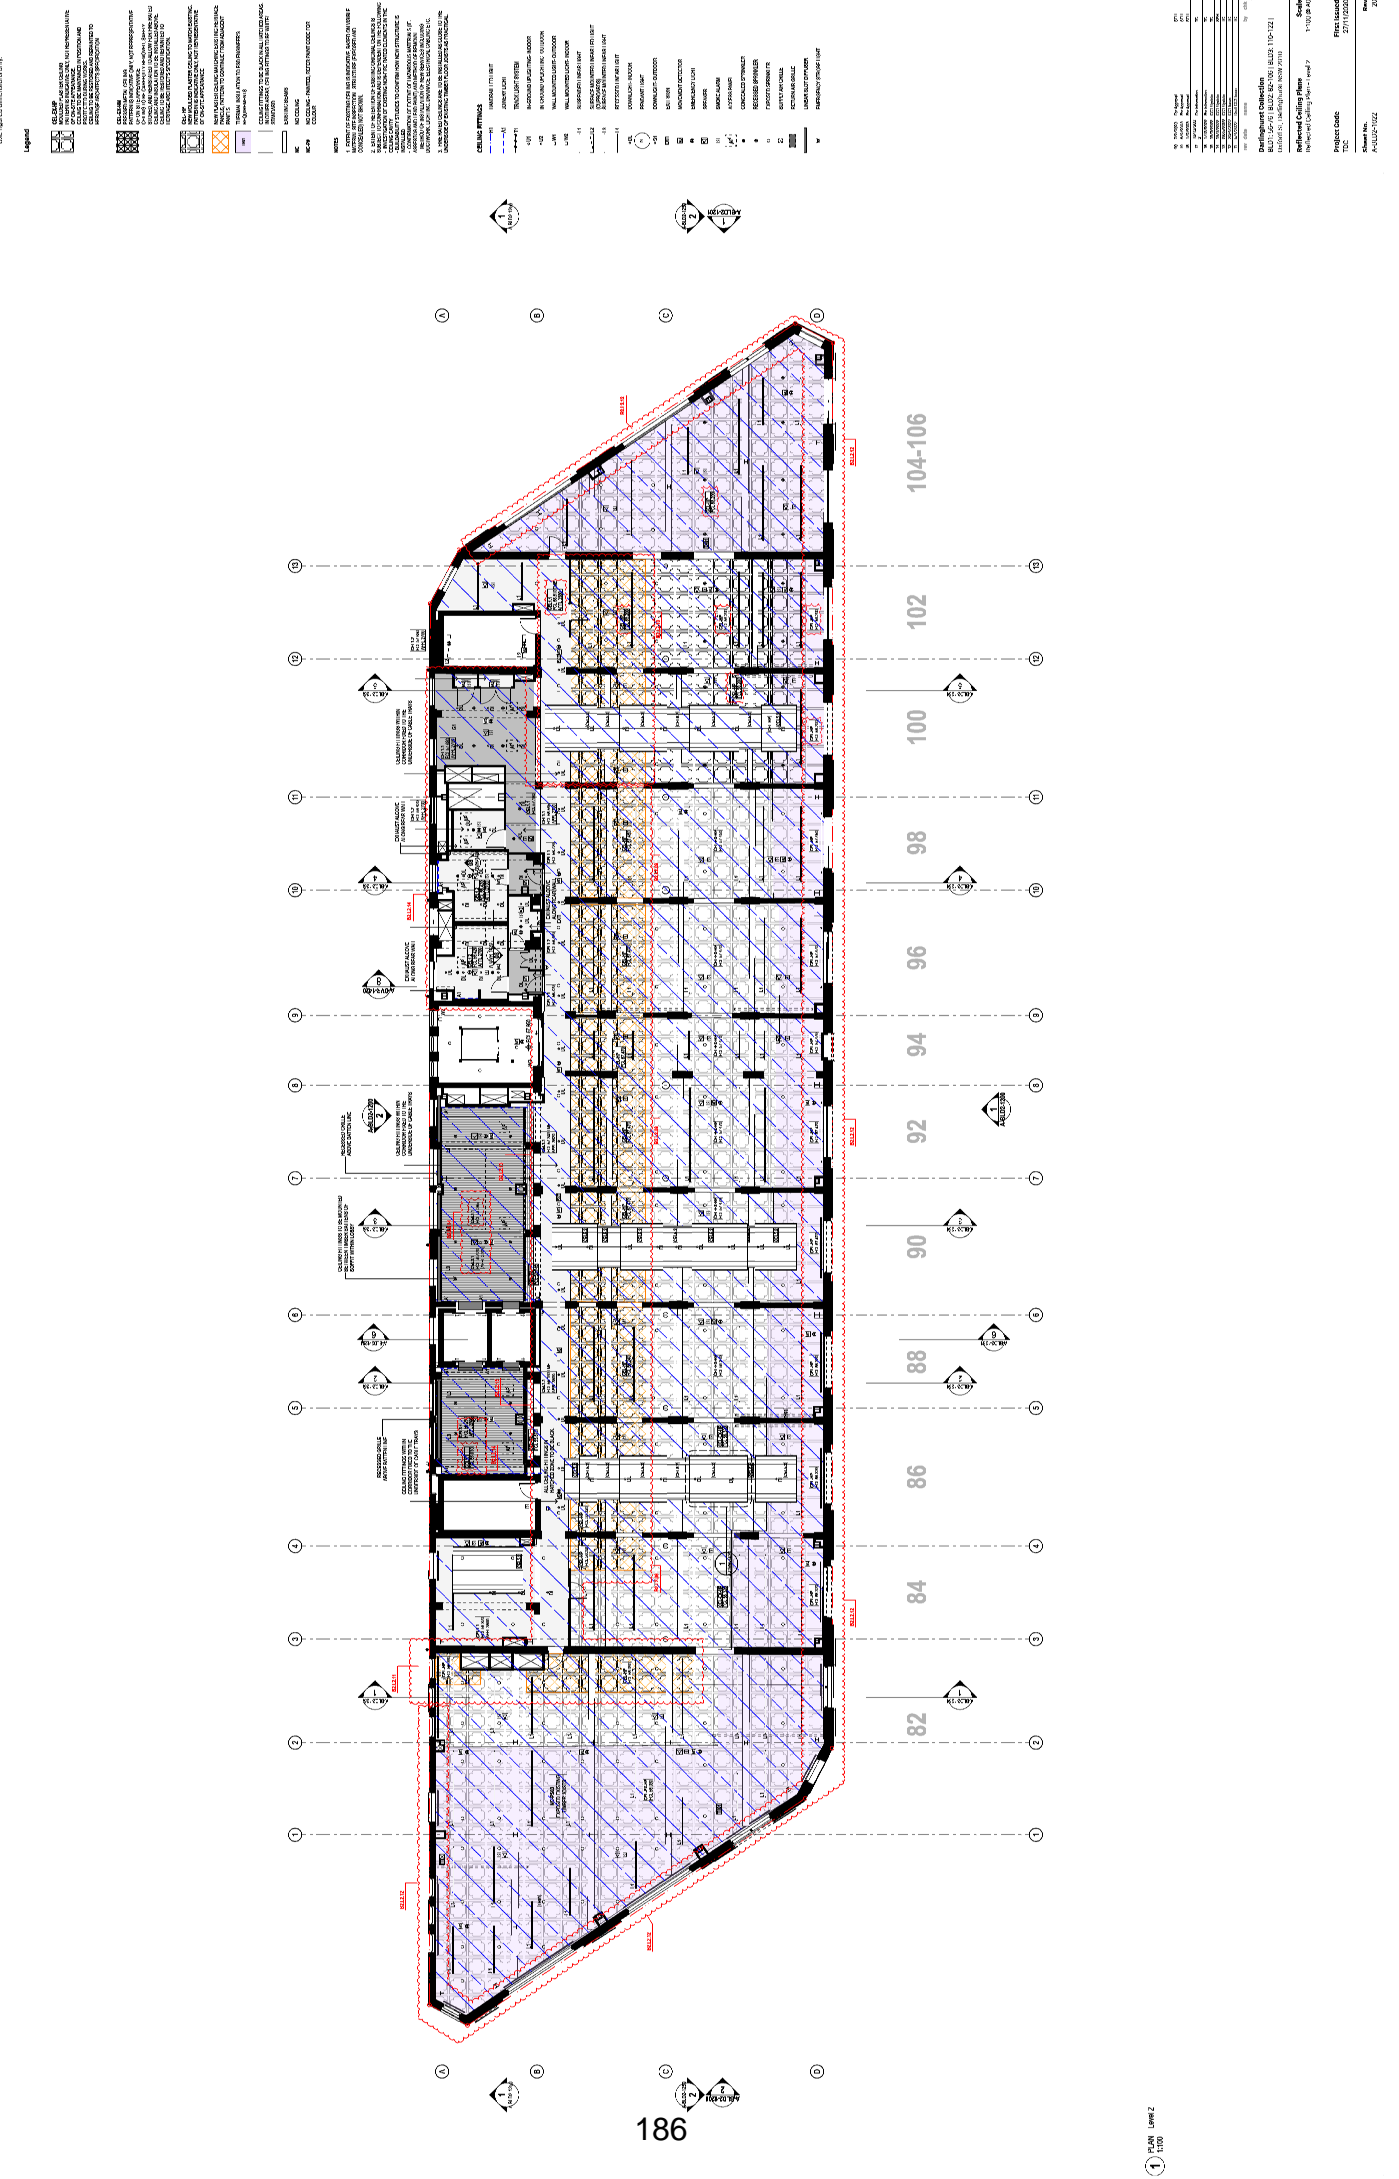

186


1 PLAN LEVEL 2
 1:100


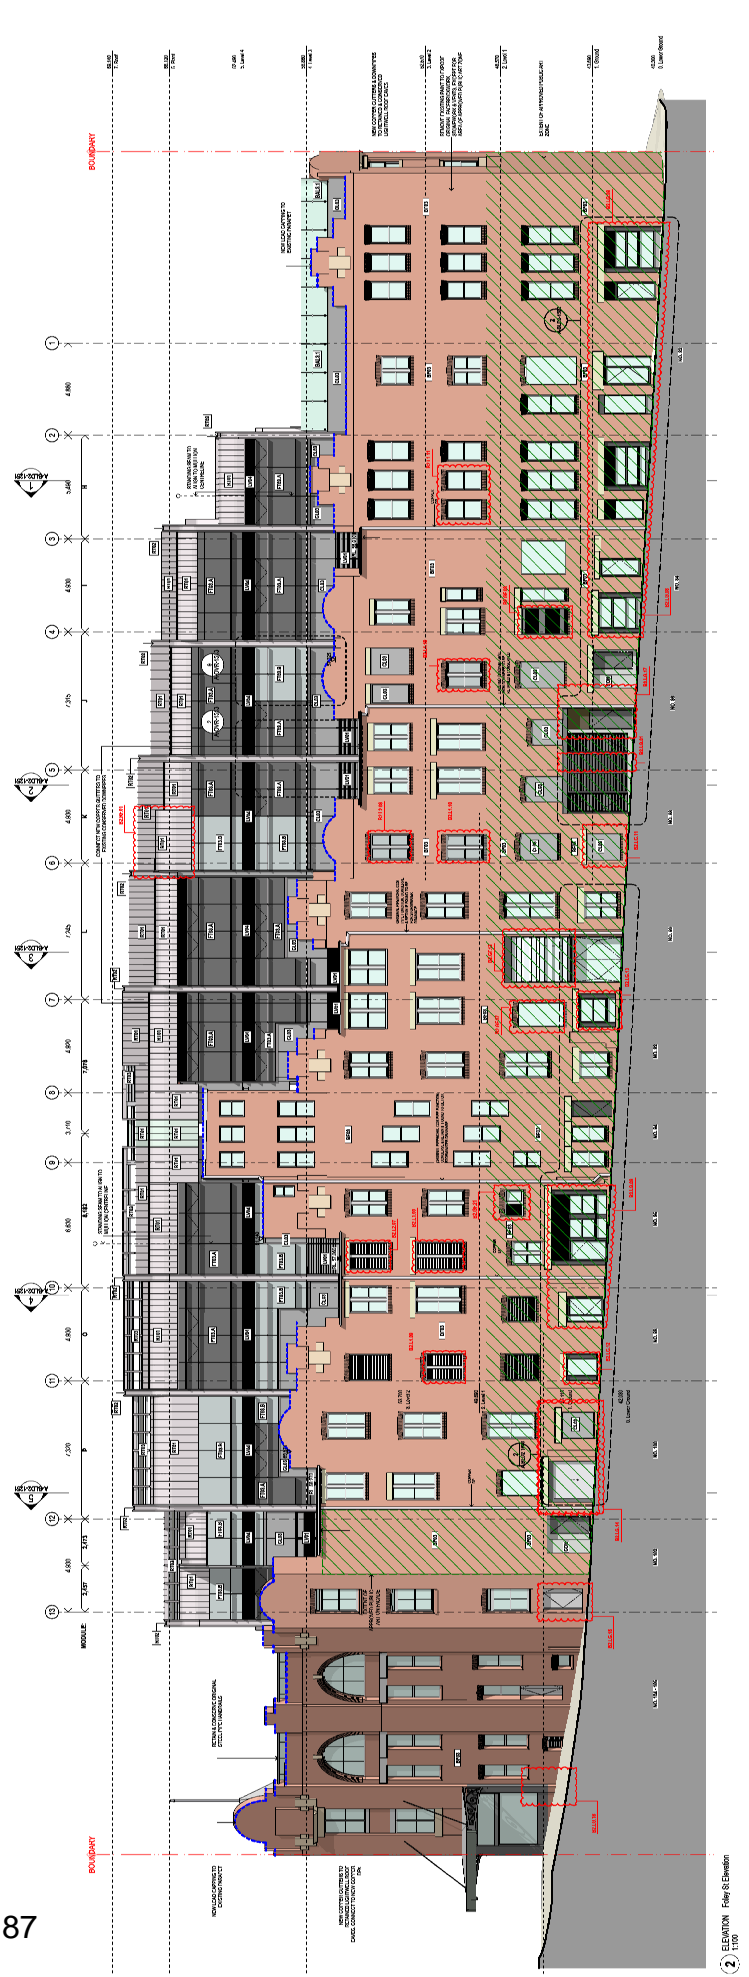

