


ALL TRAFFIC GUIDANCE SCHEMES ARE COPYRIGHT & THE PROPERTY OF ADAMS TRAFFIC MANAGEMENT SERVICES PTY LTD & ARE NOT TRANSFERABLE UNLESS AUTHORISED BY ADAMS TRAFFIC MANAGEMENT SERVICE.

Date: 17/07/2023
Comments:
 Author: T. Tillyer
 Card No.: TCT1020364
 Nearest Hospital
 St Vincents 3.1 K's

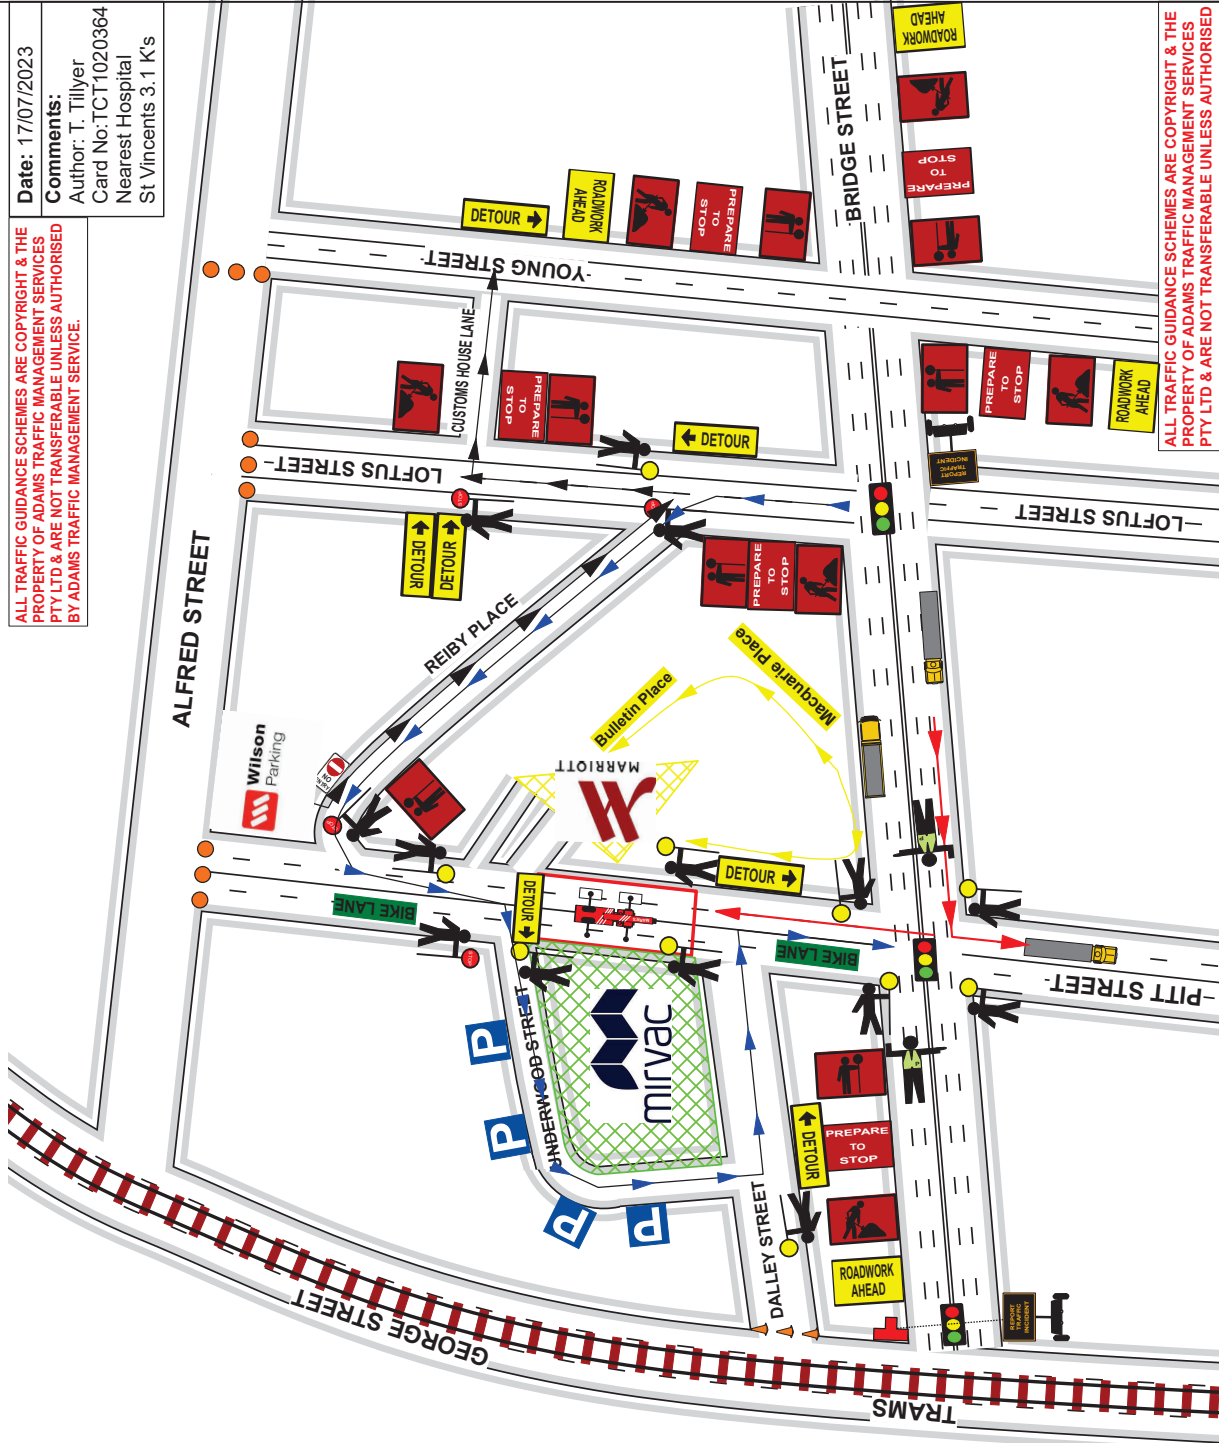

ALL TRAFFIC GUIDANCE SCHEMES ARE COPYRIGHT & THE PROPERTY OF ADAMS TRAFFIC MANAGEMENT SERVICES PTY LTD & ARE NOT TRANSFERABLE UNLESS AUTHORISED

Legend	Notes
	1- Large buses are to be parked on Bridge Street between Pitt & Loftus Street for passengers to disembark either to walk down Pitt Street or to enter through Bulletin Place for the Marriott Hotel. Mirvac Work Zone Reiby St Detour

- Manifest**
- 10 x traffic controller
 - 9 x Bollard
 - 7 x T1-34 RED TRAFFIC CONTROLLER AHEAD
 - 6 x T1-5 RED WORKERS AHEAD RED
 - 6 x TM1-18A Prepare To Stop
 - 4 x service symbol - P
 - 4 x T1-1 ROADWORK AHEAD
 - 4 x T5-1 (R) DETOUR LEFT
 - 4 x traffic controller stop
 - 3 x Cone
 - 3 x T5-1 (L) DETOUR LEFT
 - 3 x Traffic Light
 - 2 x ImSTRAIGHTARROW
 - 2 x Policeman
 - 2 x Semi Trailer
 - 2 x VMS Board
 - 1 x R2-4 NO ENTRY NSW

ADAMS TRAFFIC MANAGEMENT SERVICES PTY LTD
 ABN: 62 622 910 294
 Add: 127 Hoyle Avenue
 Castle Hill NSW 2154
 Ph: (02) 9659 6713
 Email: info@atmservices.net.au

MIRVAC
 55 PITT STREET
 SYDNEY 2000

Recommended Taper Lengths		
Traffic Speed km/h	Merge Taper Length, m	Lateral Shift Taper Length, m
0	0	0
30	30	30
40	40	40
50 or less	60	60
60	80	80
70	100	100
80	130	130
90	160	160
100	200	200
110	240	240
120	280	280
130	320	320
140	360	360
150	400	400
160	440	440
170	480	480

NOT TO SCALE

UBD Ref	1 H13
TGS No:	ATMS789.1