


Code: 19032023
 Author: Cara Naughton
 Approved by: Cara Naughton
 Date: 19/03/2023
 Ticket Number: T110074524
 TSS Name: 2023
 Modified by:
 Ticket Number:
 Date:
 Time:
 Approved:

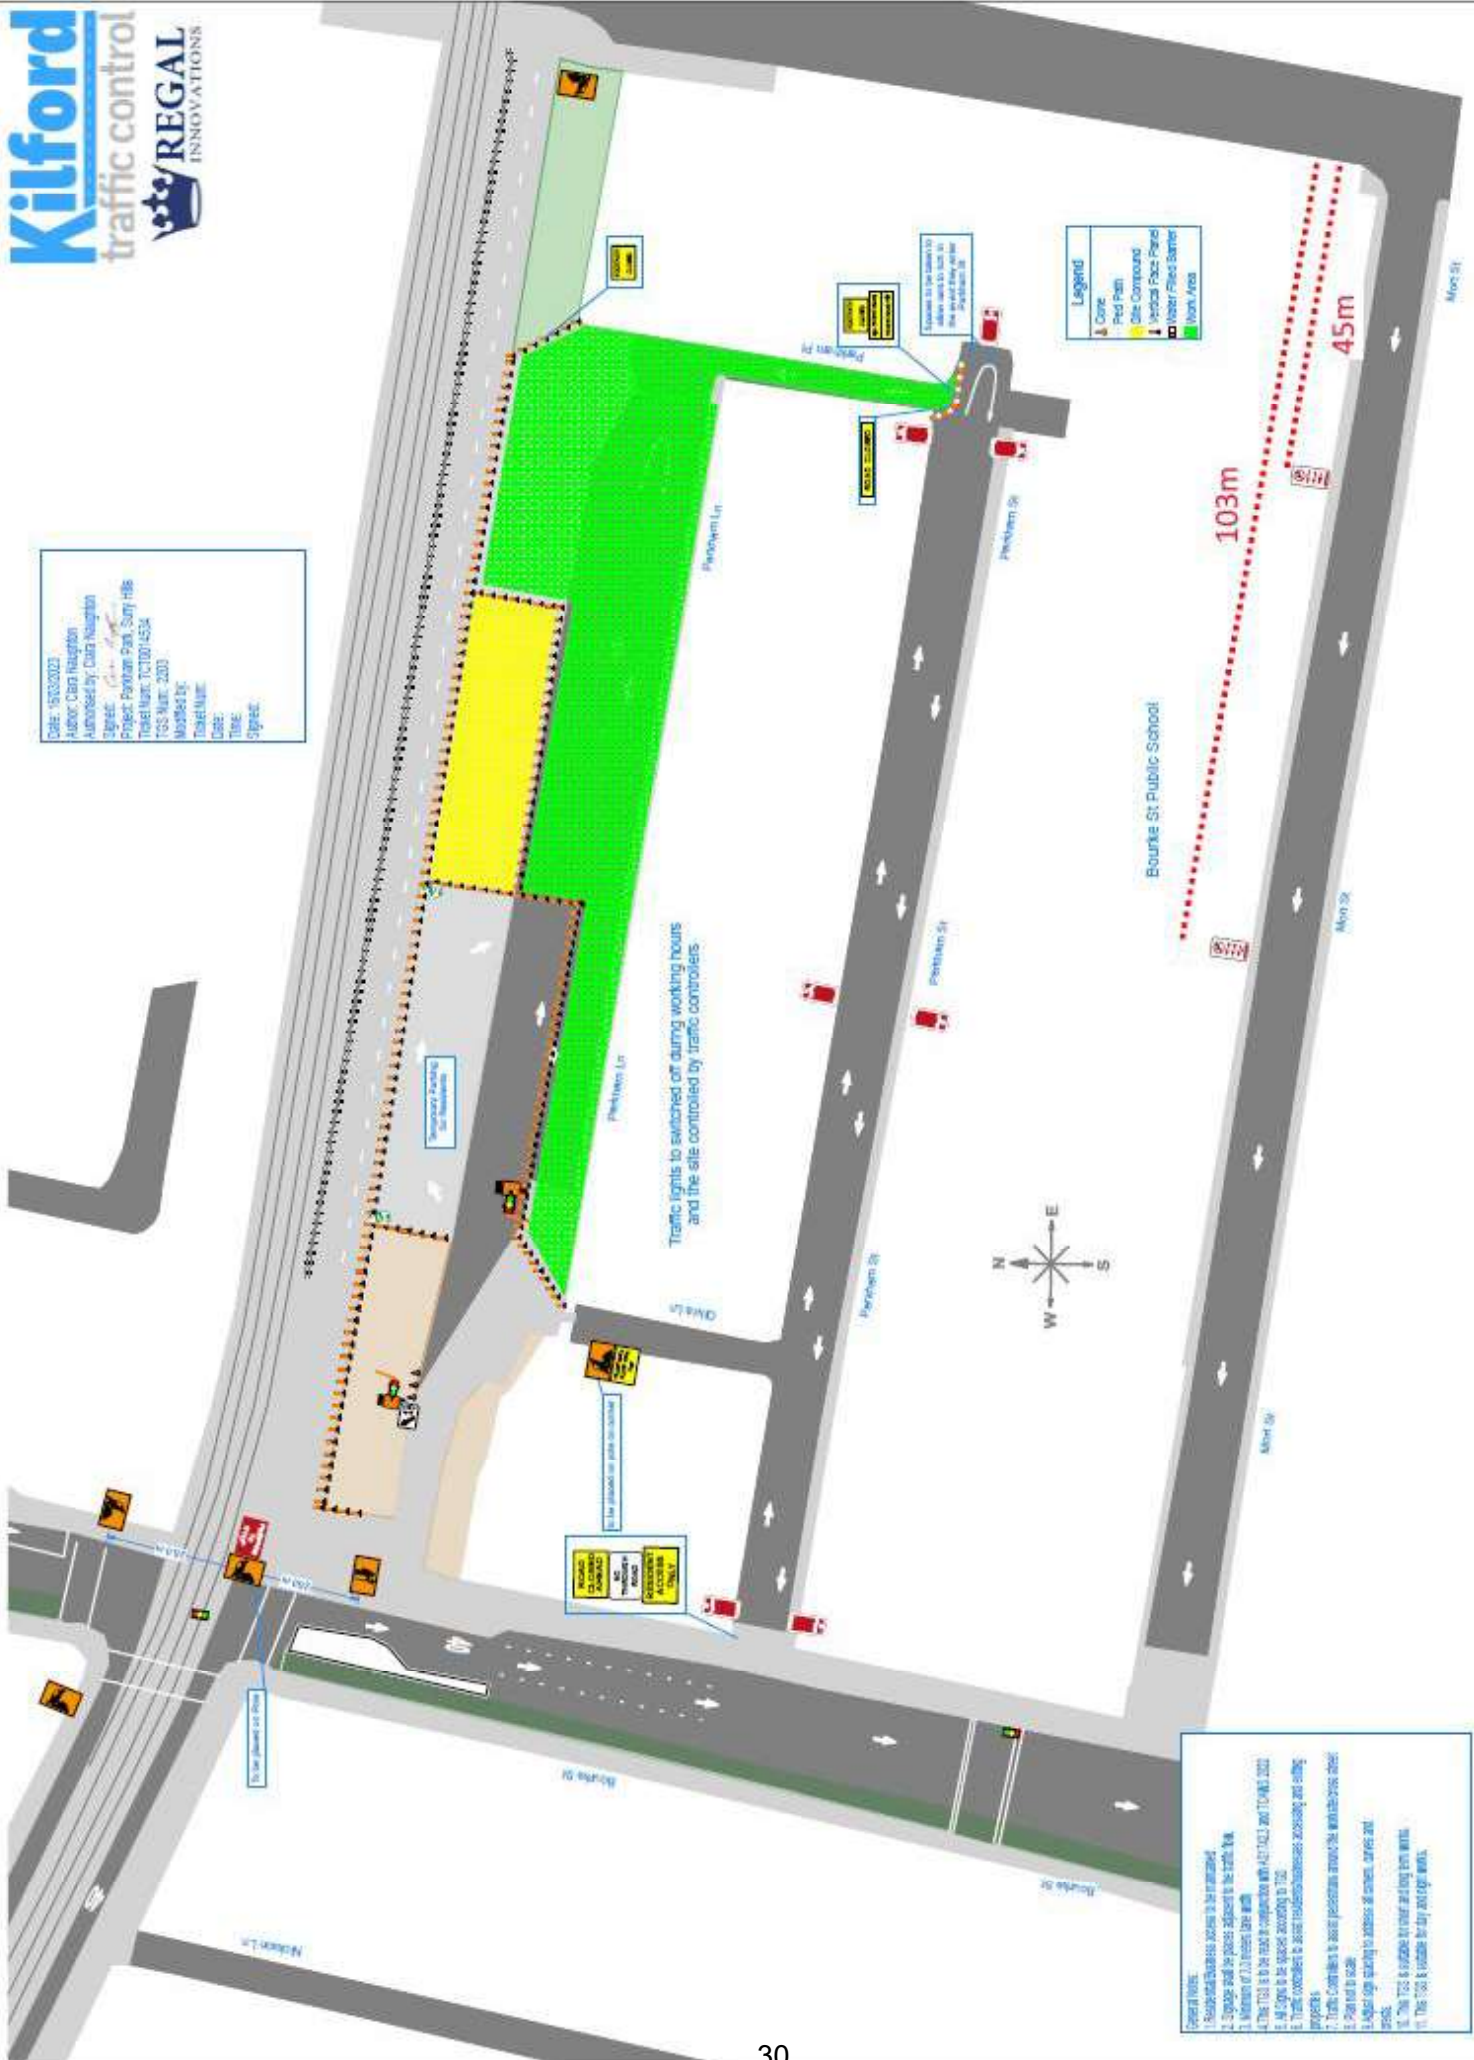

General Notes:

11. The TSS is suitable for day and night events.

Temporary closure to Parkham Place and Parkham Lane