

PHASE 3 PUBLIC DOMAIN
ASHMORE PRECINCT ERSKINEVILLE
LOCALITY PLAN




ASHMORE PRECINCT ERSKINEVILLE SKC10.01 : REV 01
PHASE 3 - PUBLIC DOMAIN
COVER SHEET AND LOCALITY PLAN

DATE : 11.08.23
REF : 230066

NOT TO SCALE



SOURCE : NEARMAP.COM.AU (©2023)

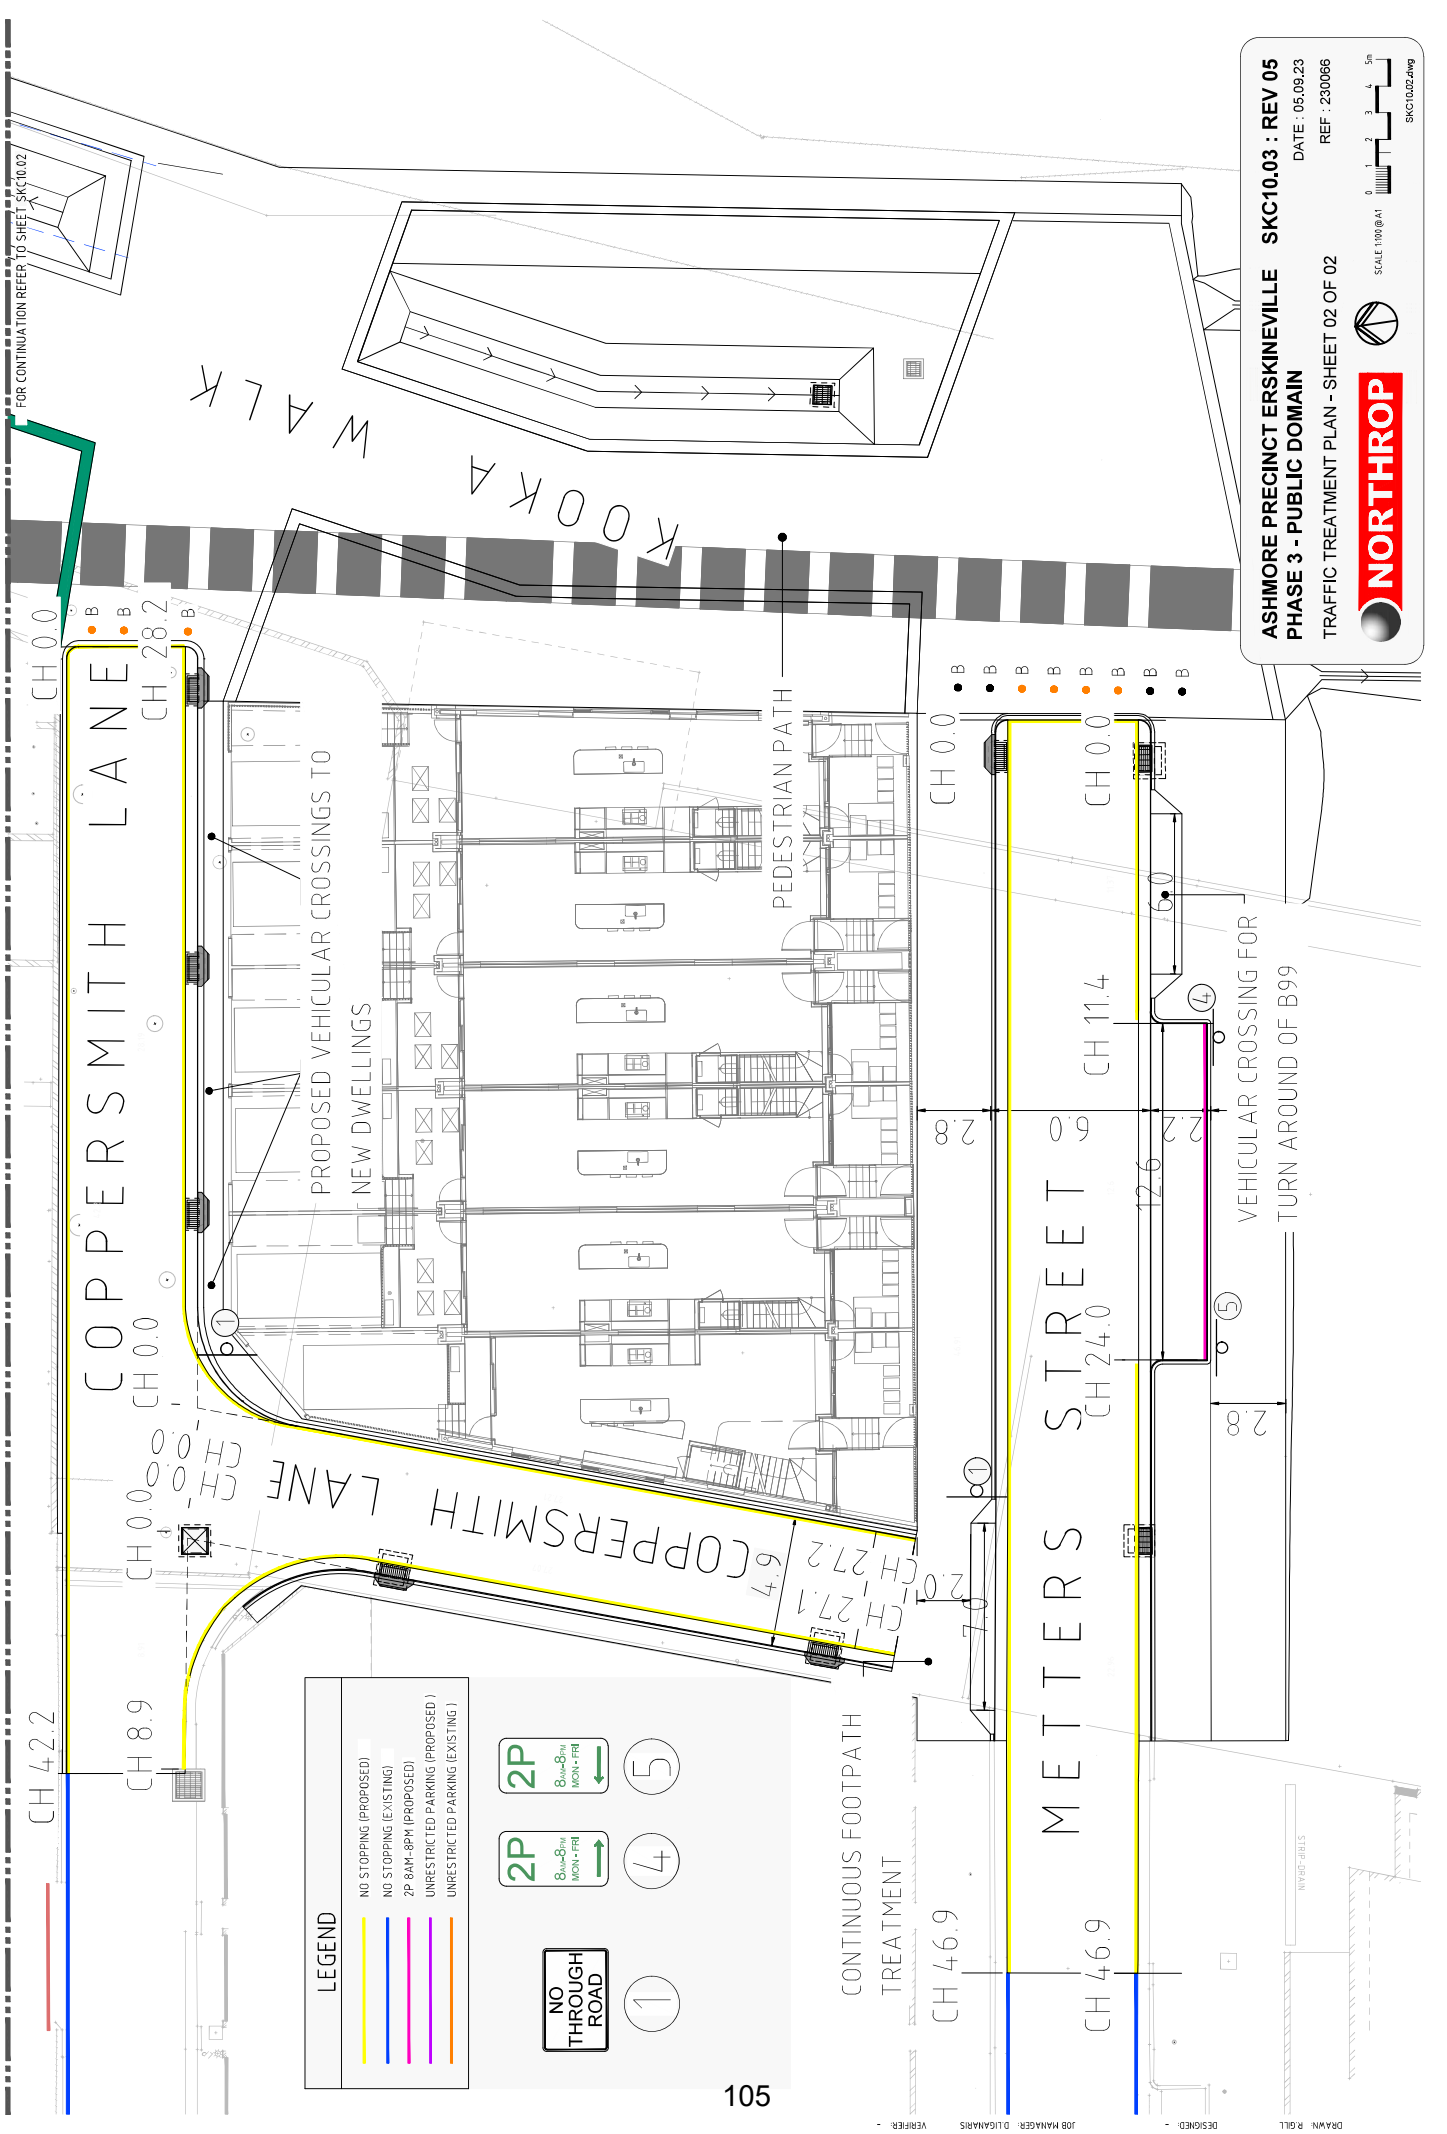

ASHMORE PRECINCT ERSKINEVILLE SKC10.03 : REV 05
 DATE : 05.09.23
 REF : 230066

TRAFFIC TREATMENT PLAN - SHEET 02 OF 02

SCALE: 1:100 @ A1

NORTHROP

SKC10.02.dwg